


Easement Vacation Description Sketch

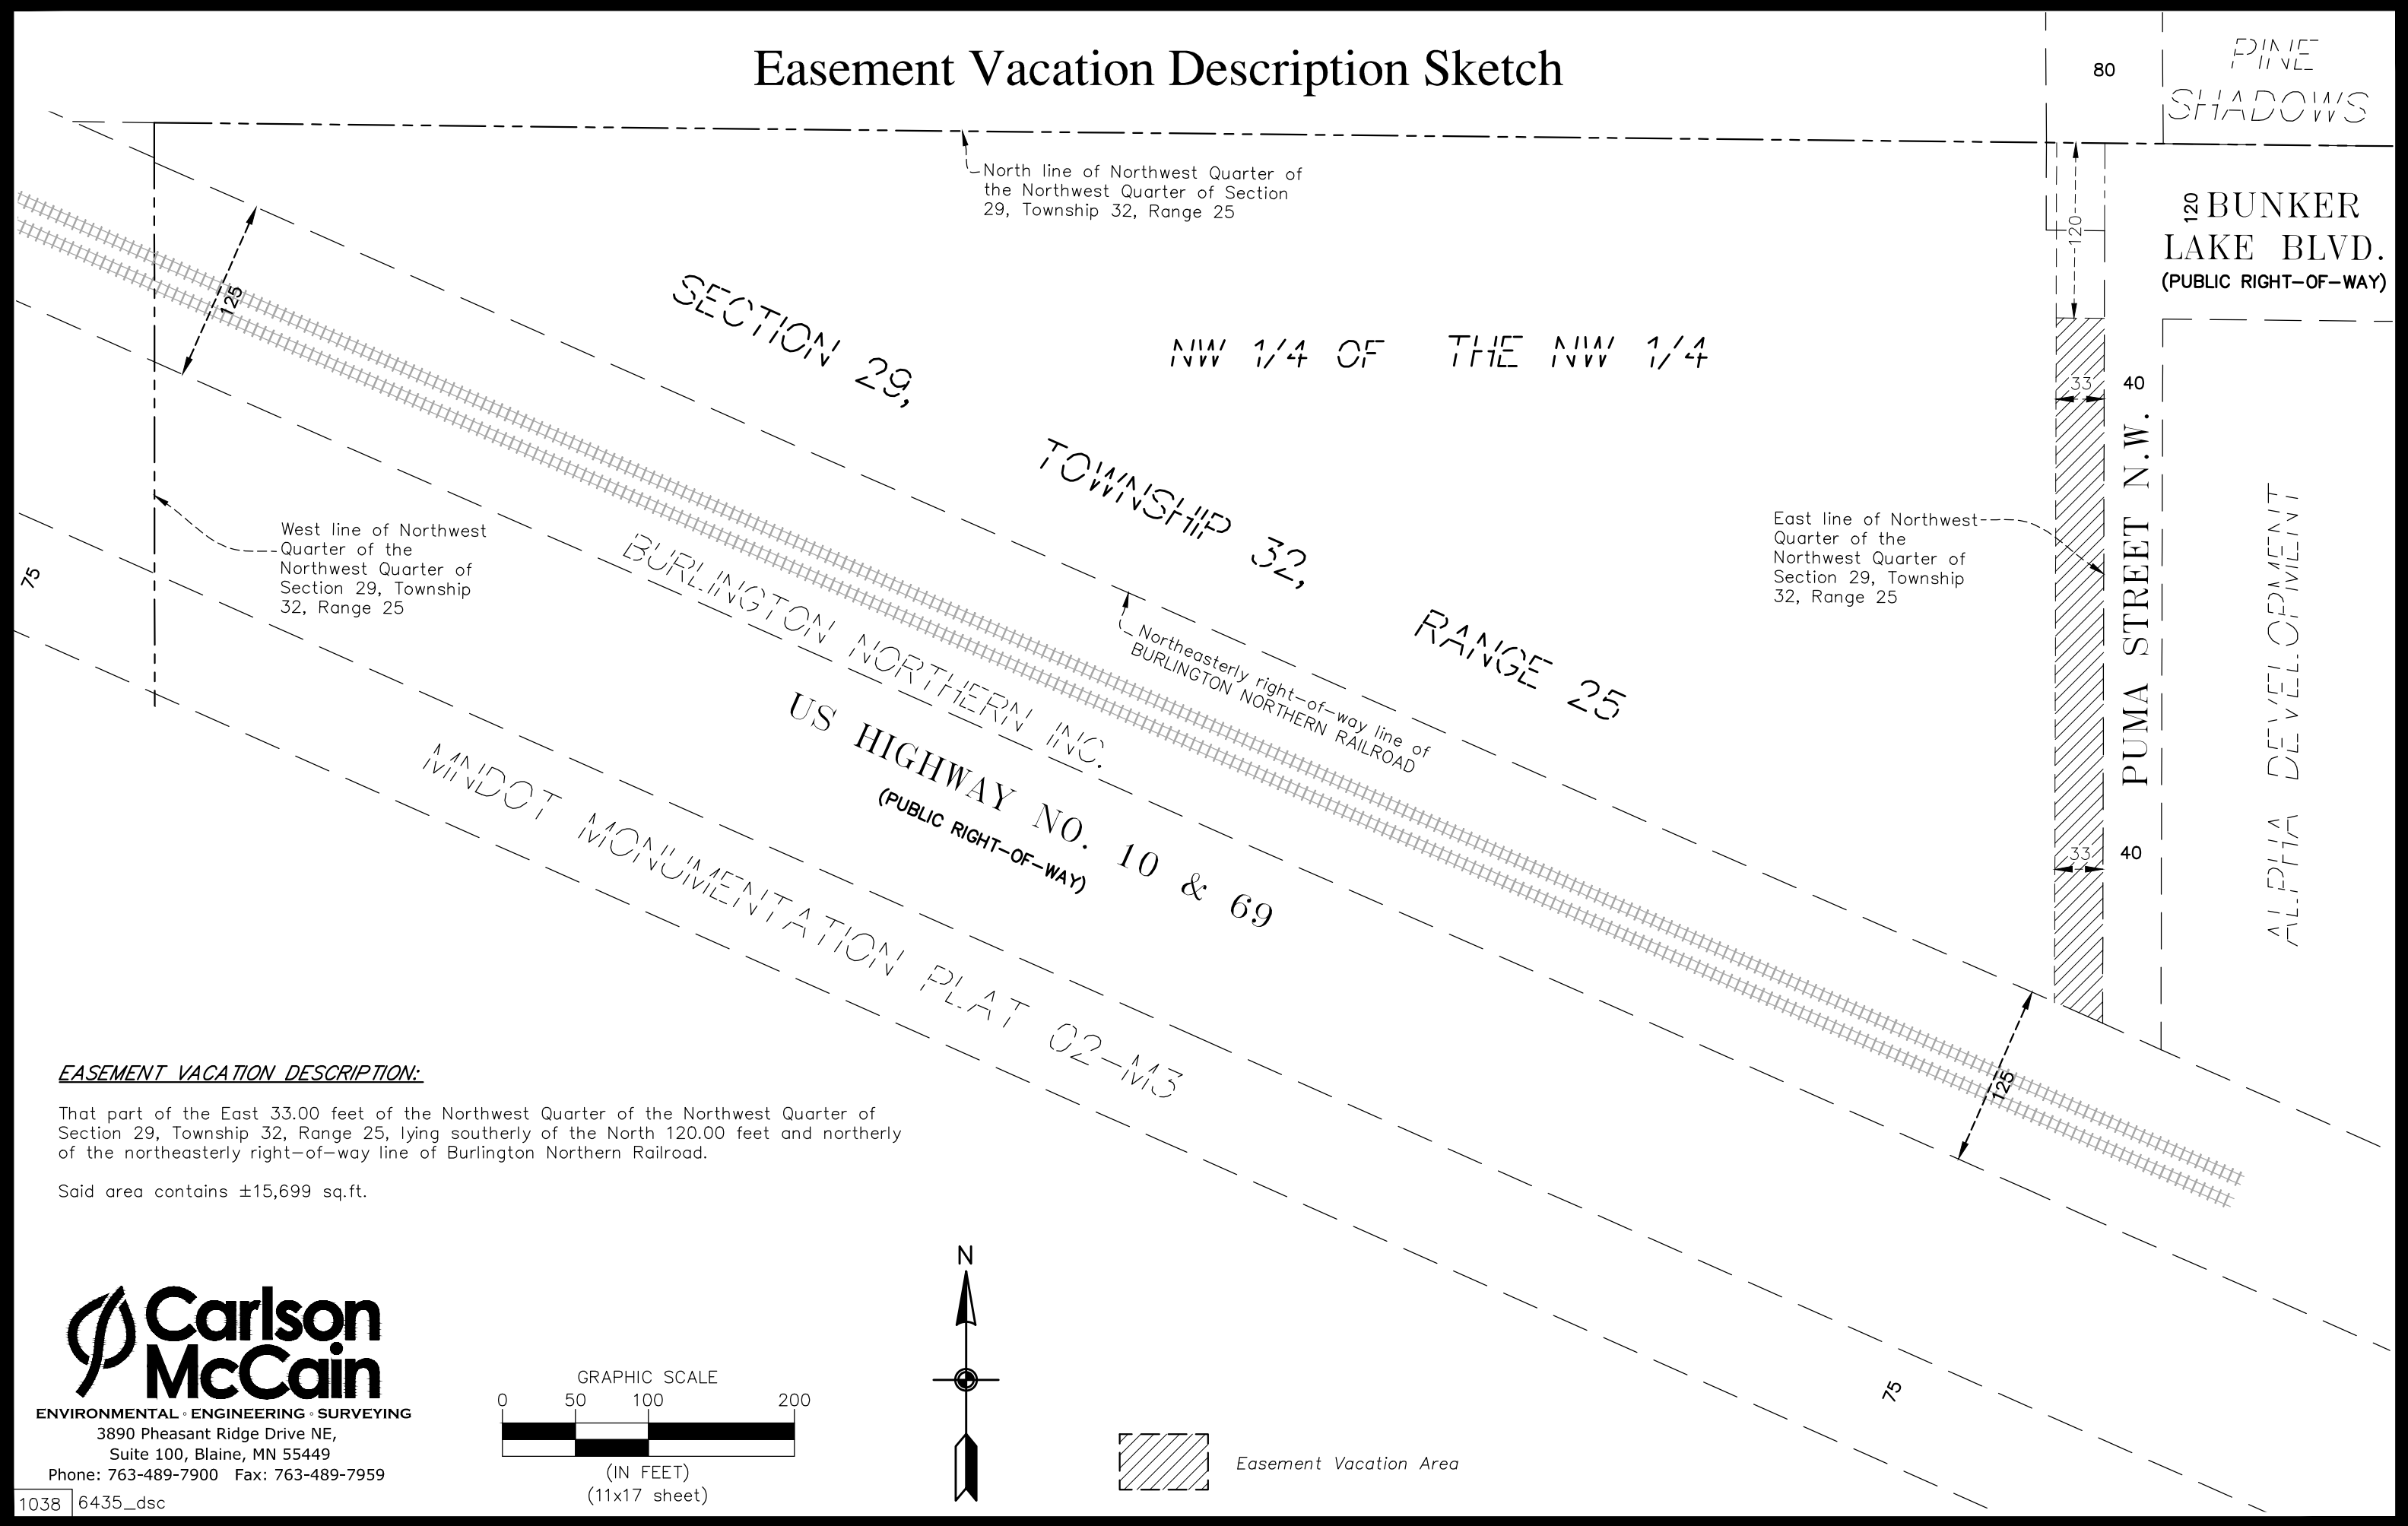


EASEMENT VACATION DESCRIPTION:

That part of the East 33.00 feet of the Northwest Quarter of the Northwest Quarter of Section 29, Township 32, Range 25, lying southerly of the North 120.00 feet and northerly of the northeasterly right-of-way line of Burlington Northern Railroad.

Said area contains ±15,699 sq.ft.



ENVIRONMENTAL • ENGINEERING • SURVEYING
 3890 Pheasant Ridge Drive NE,
 Suite 100, Blaine, MN 55449
 Phone: 763-489-7900 Fax: 763-489-7959

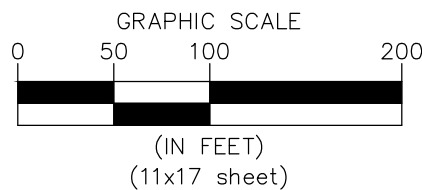

Easement Vacation Area

Save Date: 02/14/17 f:\jobs\6421 - 6440\6435 - ramsey site\cad_c3d\survey\6435_dsc.dwg