
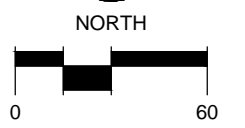
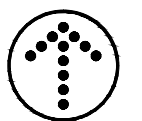


COLE ADDITION  
RAMSEY, MN

LEGEND

 60' X 100' BOX

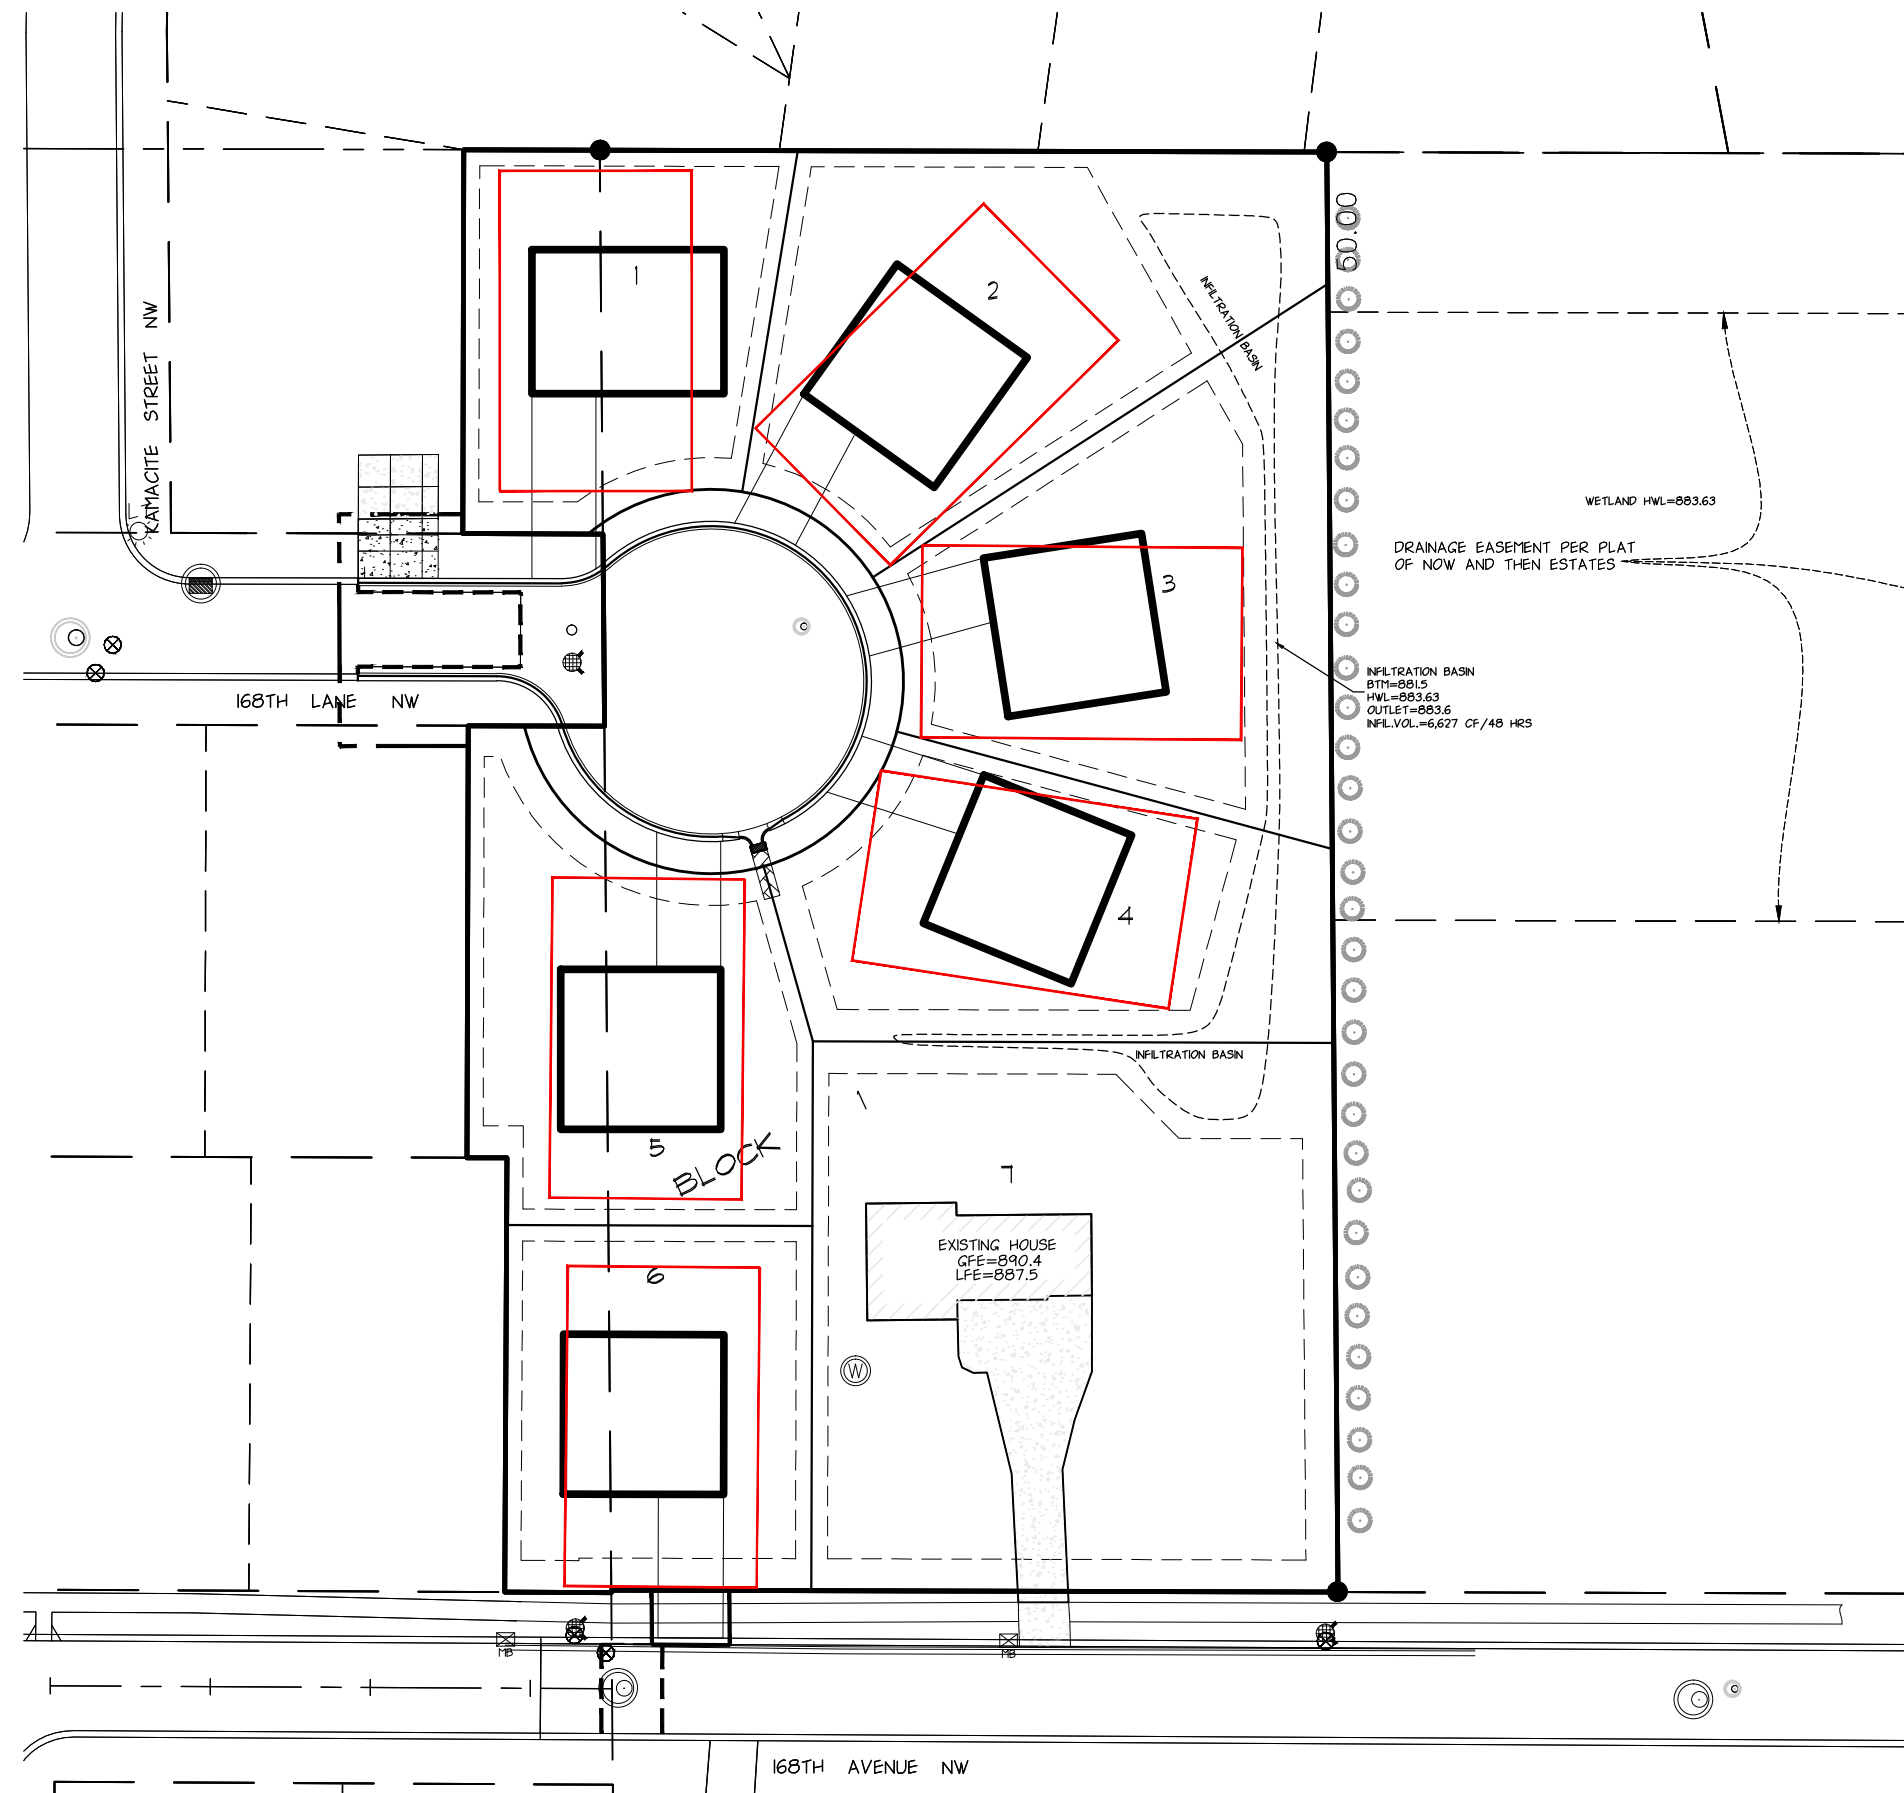

LANDFORM  
From Site to Finish

LOT DEPTH  
BOX EXHIBIT

08-11-2017