


EASEMENT VACATION EXHIBIT

~for~ City of Ramsey

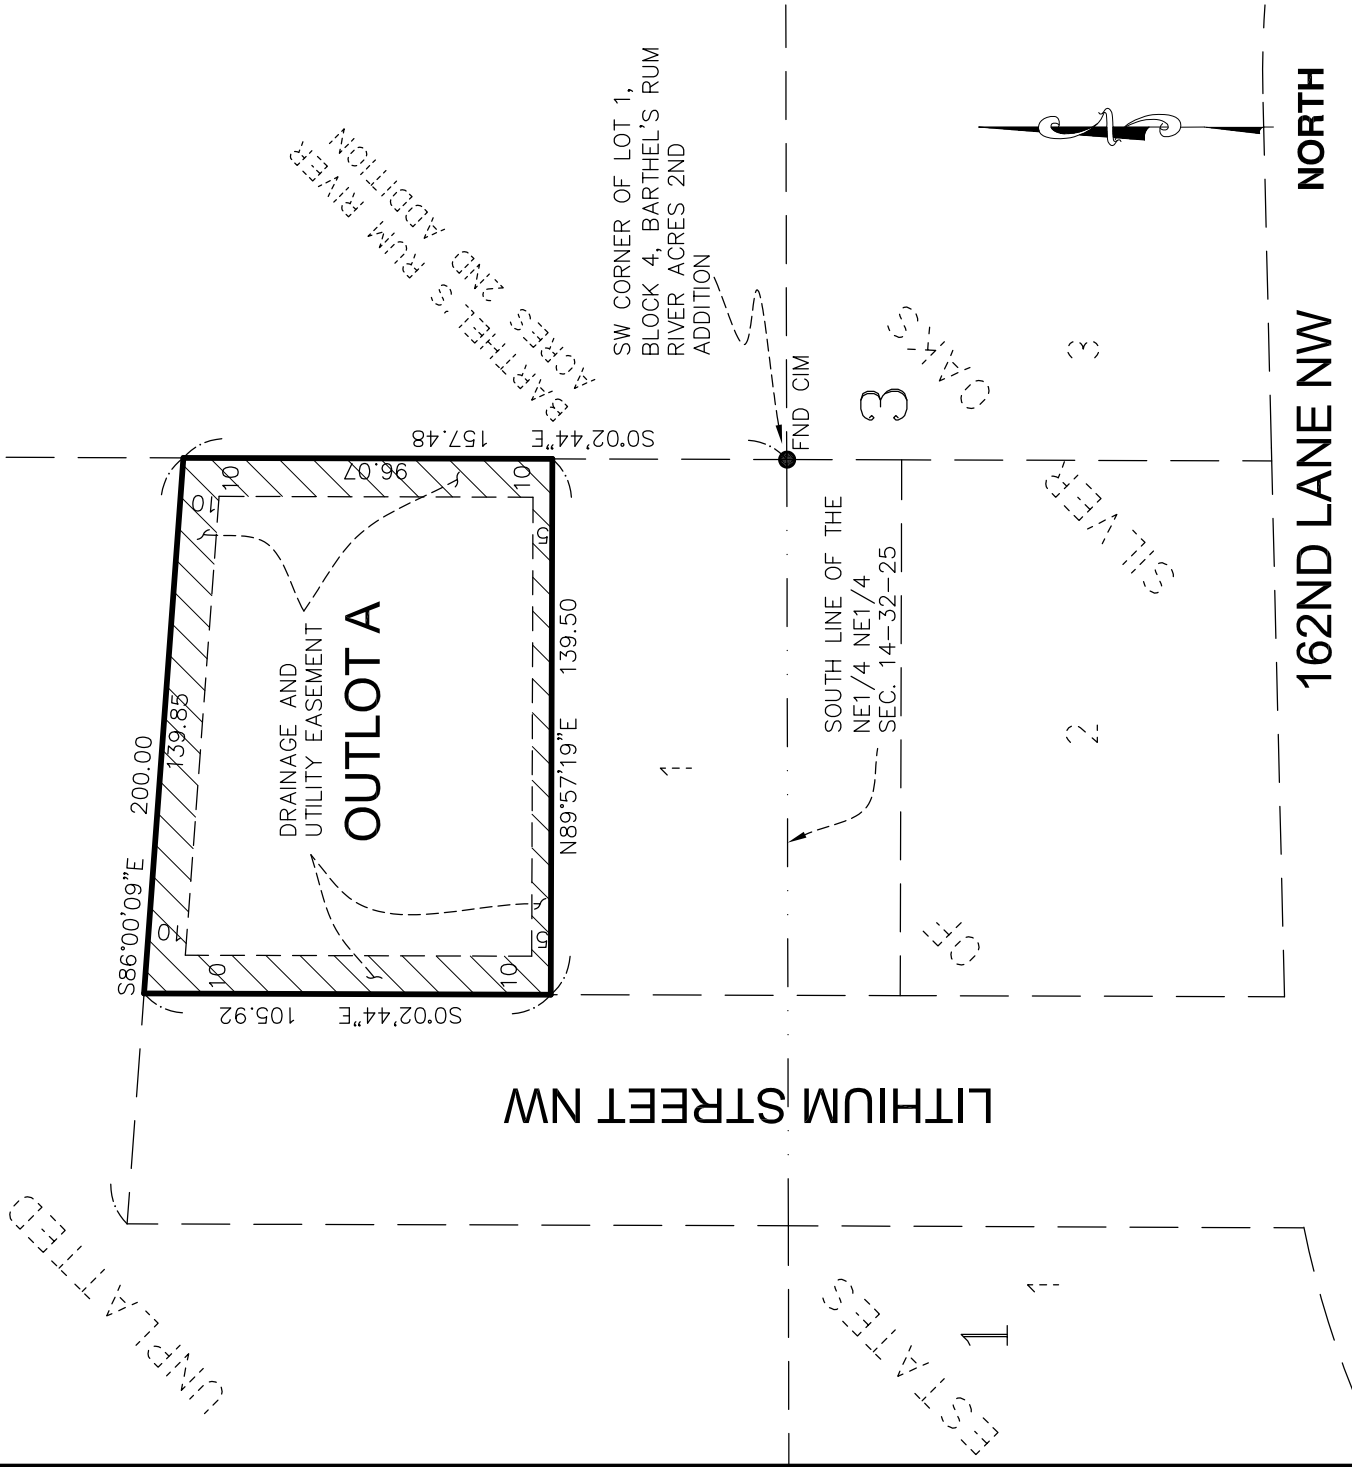

LEGAL DESCRIPTION OF EASEMENT TO BE VACATED:

All drainage and utility easements dedicated over, under and across Outlot A, per recorded plat of ESTATES OF SILVER OAKS, Anoka County, Minnesota.

Location: City of Ramsey

Scale 1" = 50'. ● Denotes Iron Monument Bearing Datum: Record

Job No. 17285PP Drwg By JSE

I hereby certify that this plan, survey or report was prepared by me or under my direct supervision and that I am a duly Licensed Land Surveyor under the laws of the State of Minnesota.

E. G. RUD & SONS, INC.

By: *David W. Rud*

Dated this 13th day of October 2017. Minnesota License No. 25341



E. G. RUD & SONS, INC.

PROFESSIONAL LAND SURVEYORS
6776 LAKE DRIVE NE, SUITE 110
LINO LAKES, MINNESOTA 55014
TEL. (651) 361-8200
FAX (651) 361-8701
www.egrud.com