


ORTEL CUSTOM HOMES

REGISTERED UNDER LAWS OF STATE OF MINNESOTA
7601 - 73rd Avenue North
Minneapolis, Minnesota 55428
560-3093

LAND SURVEYS

Surreyora Verifitrate

- Denotes Wood Hub Set For Excavation Only
- Denotes Surface Darinage
- Denotes Proposed Elevation
- Denotes Existing Elevation

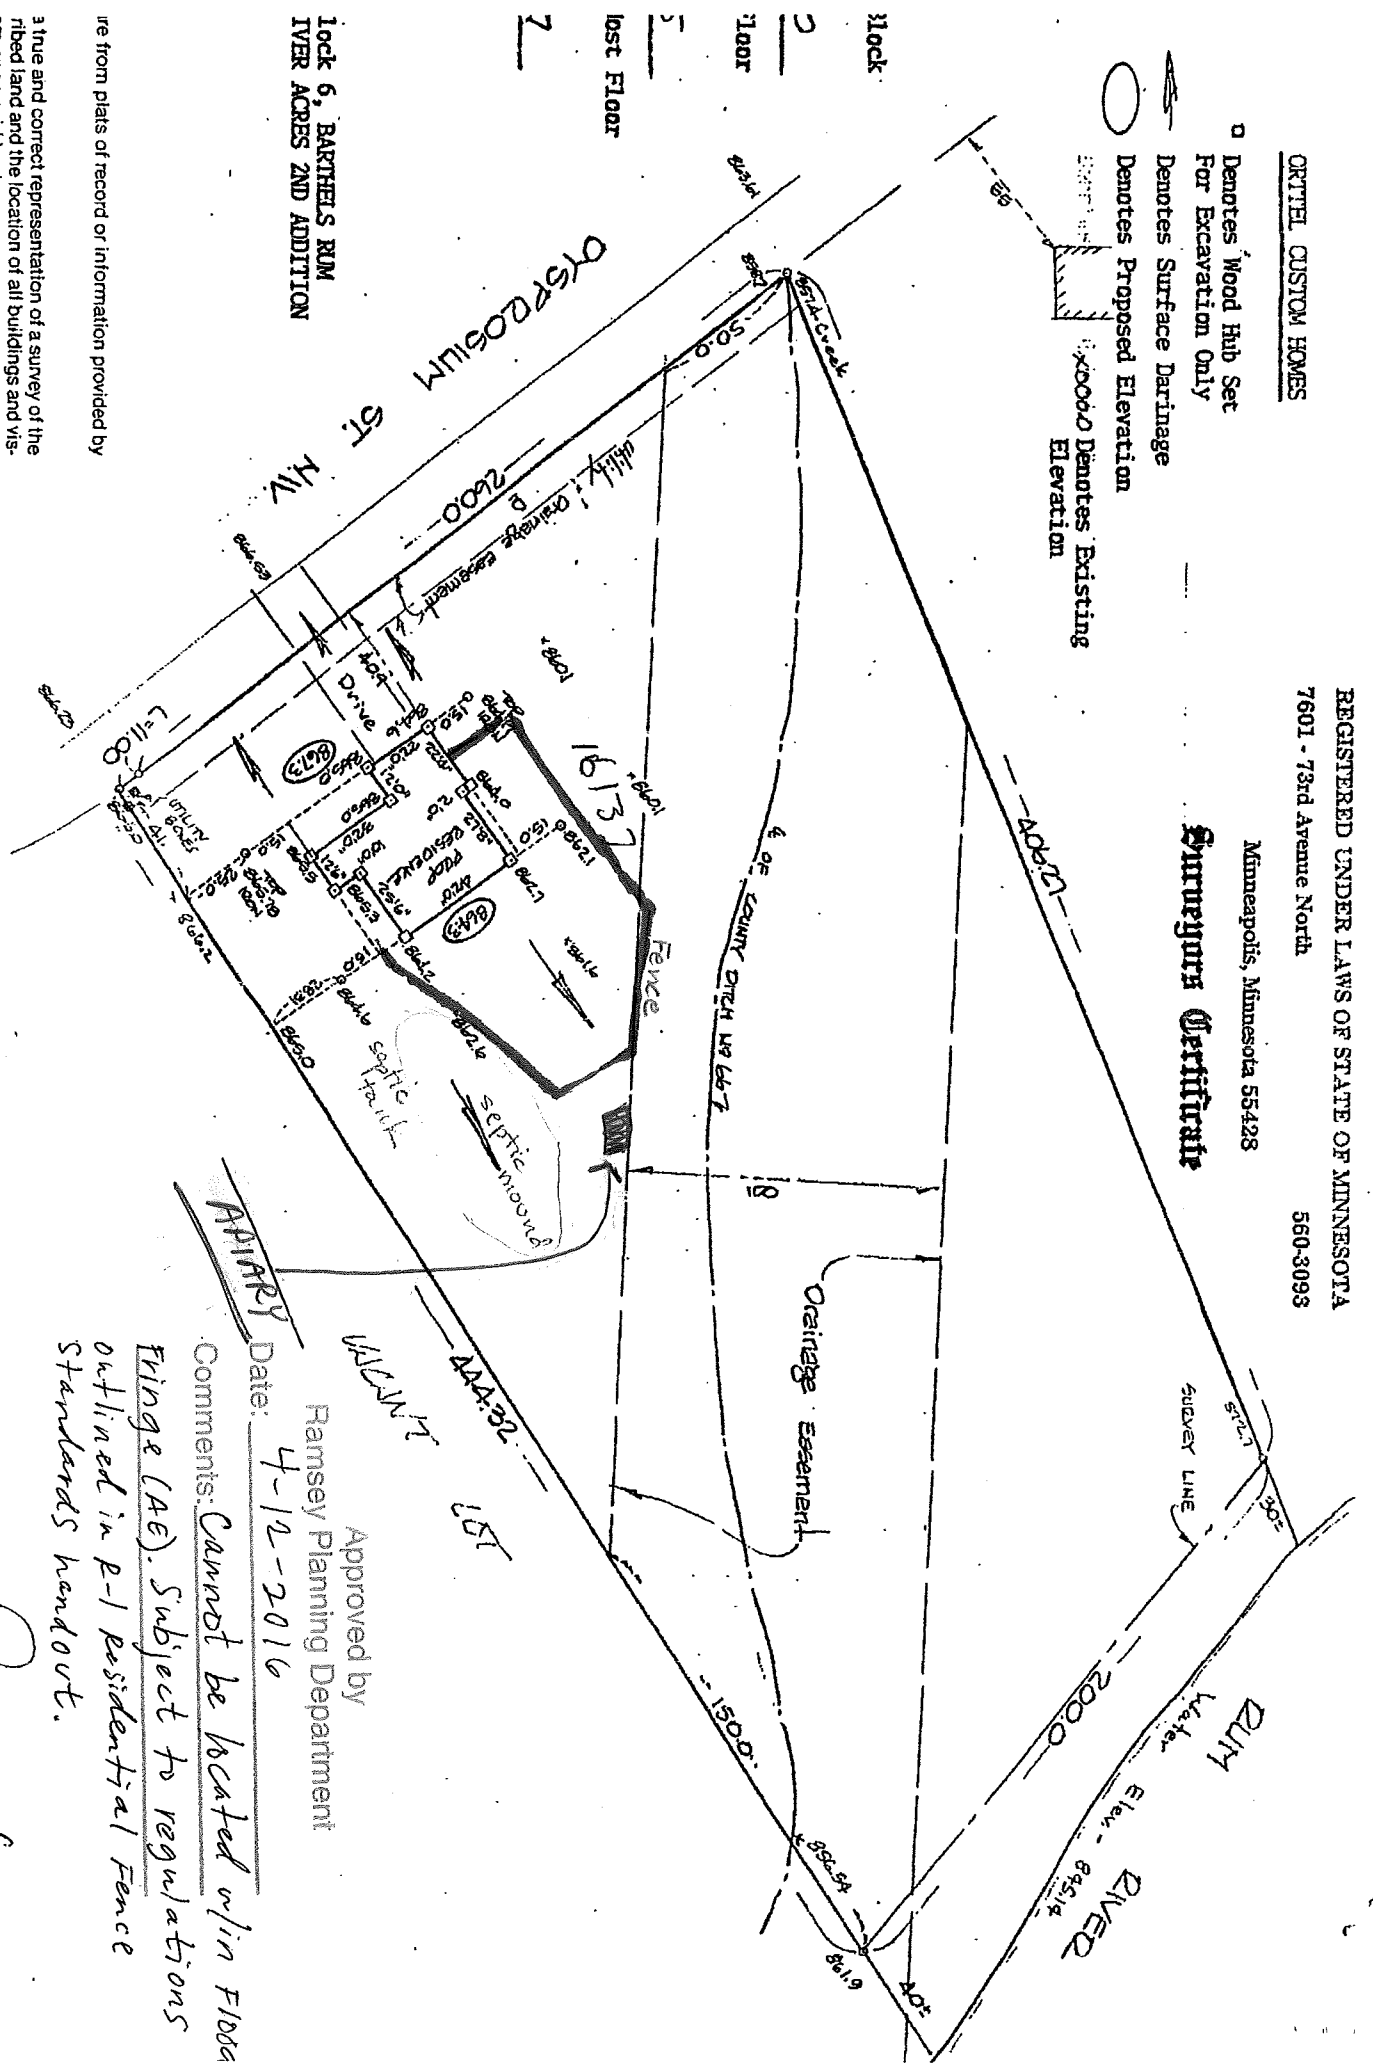

LOCK 6, BARTH'S RUM
SEVEN ACRES AND ADDITION

are from plats of record or information provided by

a true and correct representation of a survey of the
land and the location of all buildings and vis-
ible on said land.

day of April 19 88

APPROVED Date: 4-12-2016
Approved by
Ramsey Planning Department

Comments: Cannot be located w/in Flood
Fringe (AE). Subject to regulations
outlined in P-1 Residential Fence
Standards handout.

Signed Rammond A.