


LOWER-FLOOR PLAN

RECEIVED
DEC 09 2016
BY:

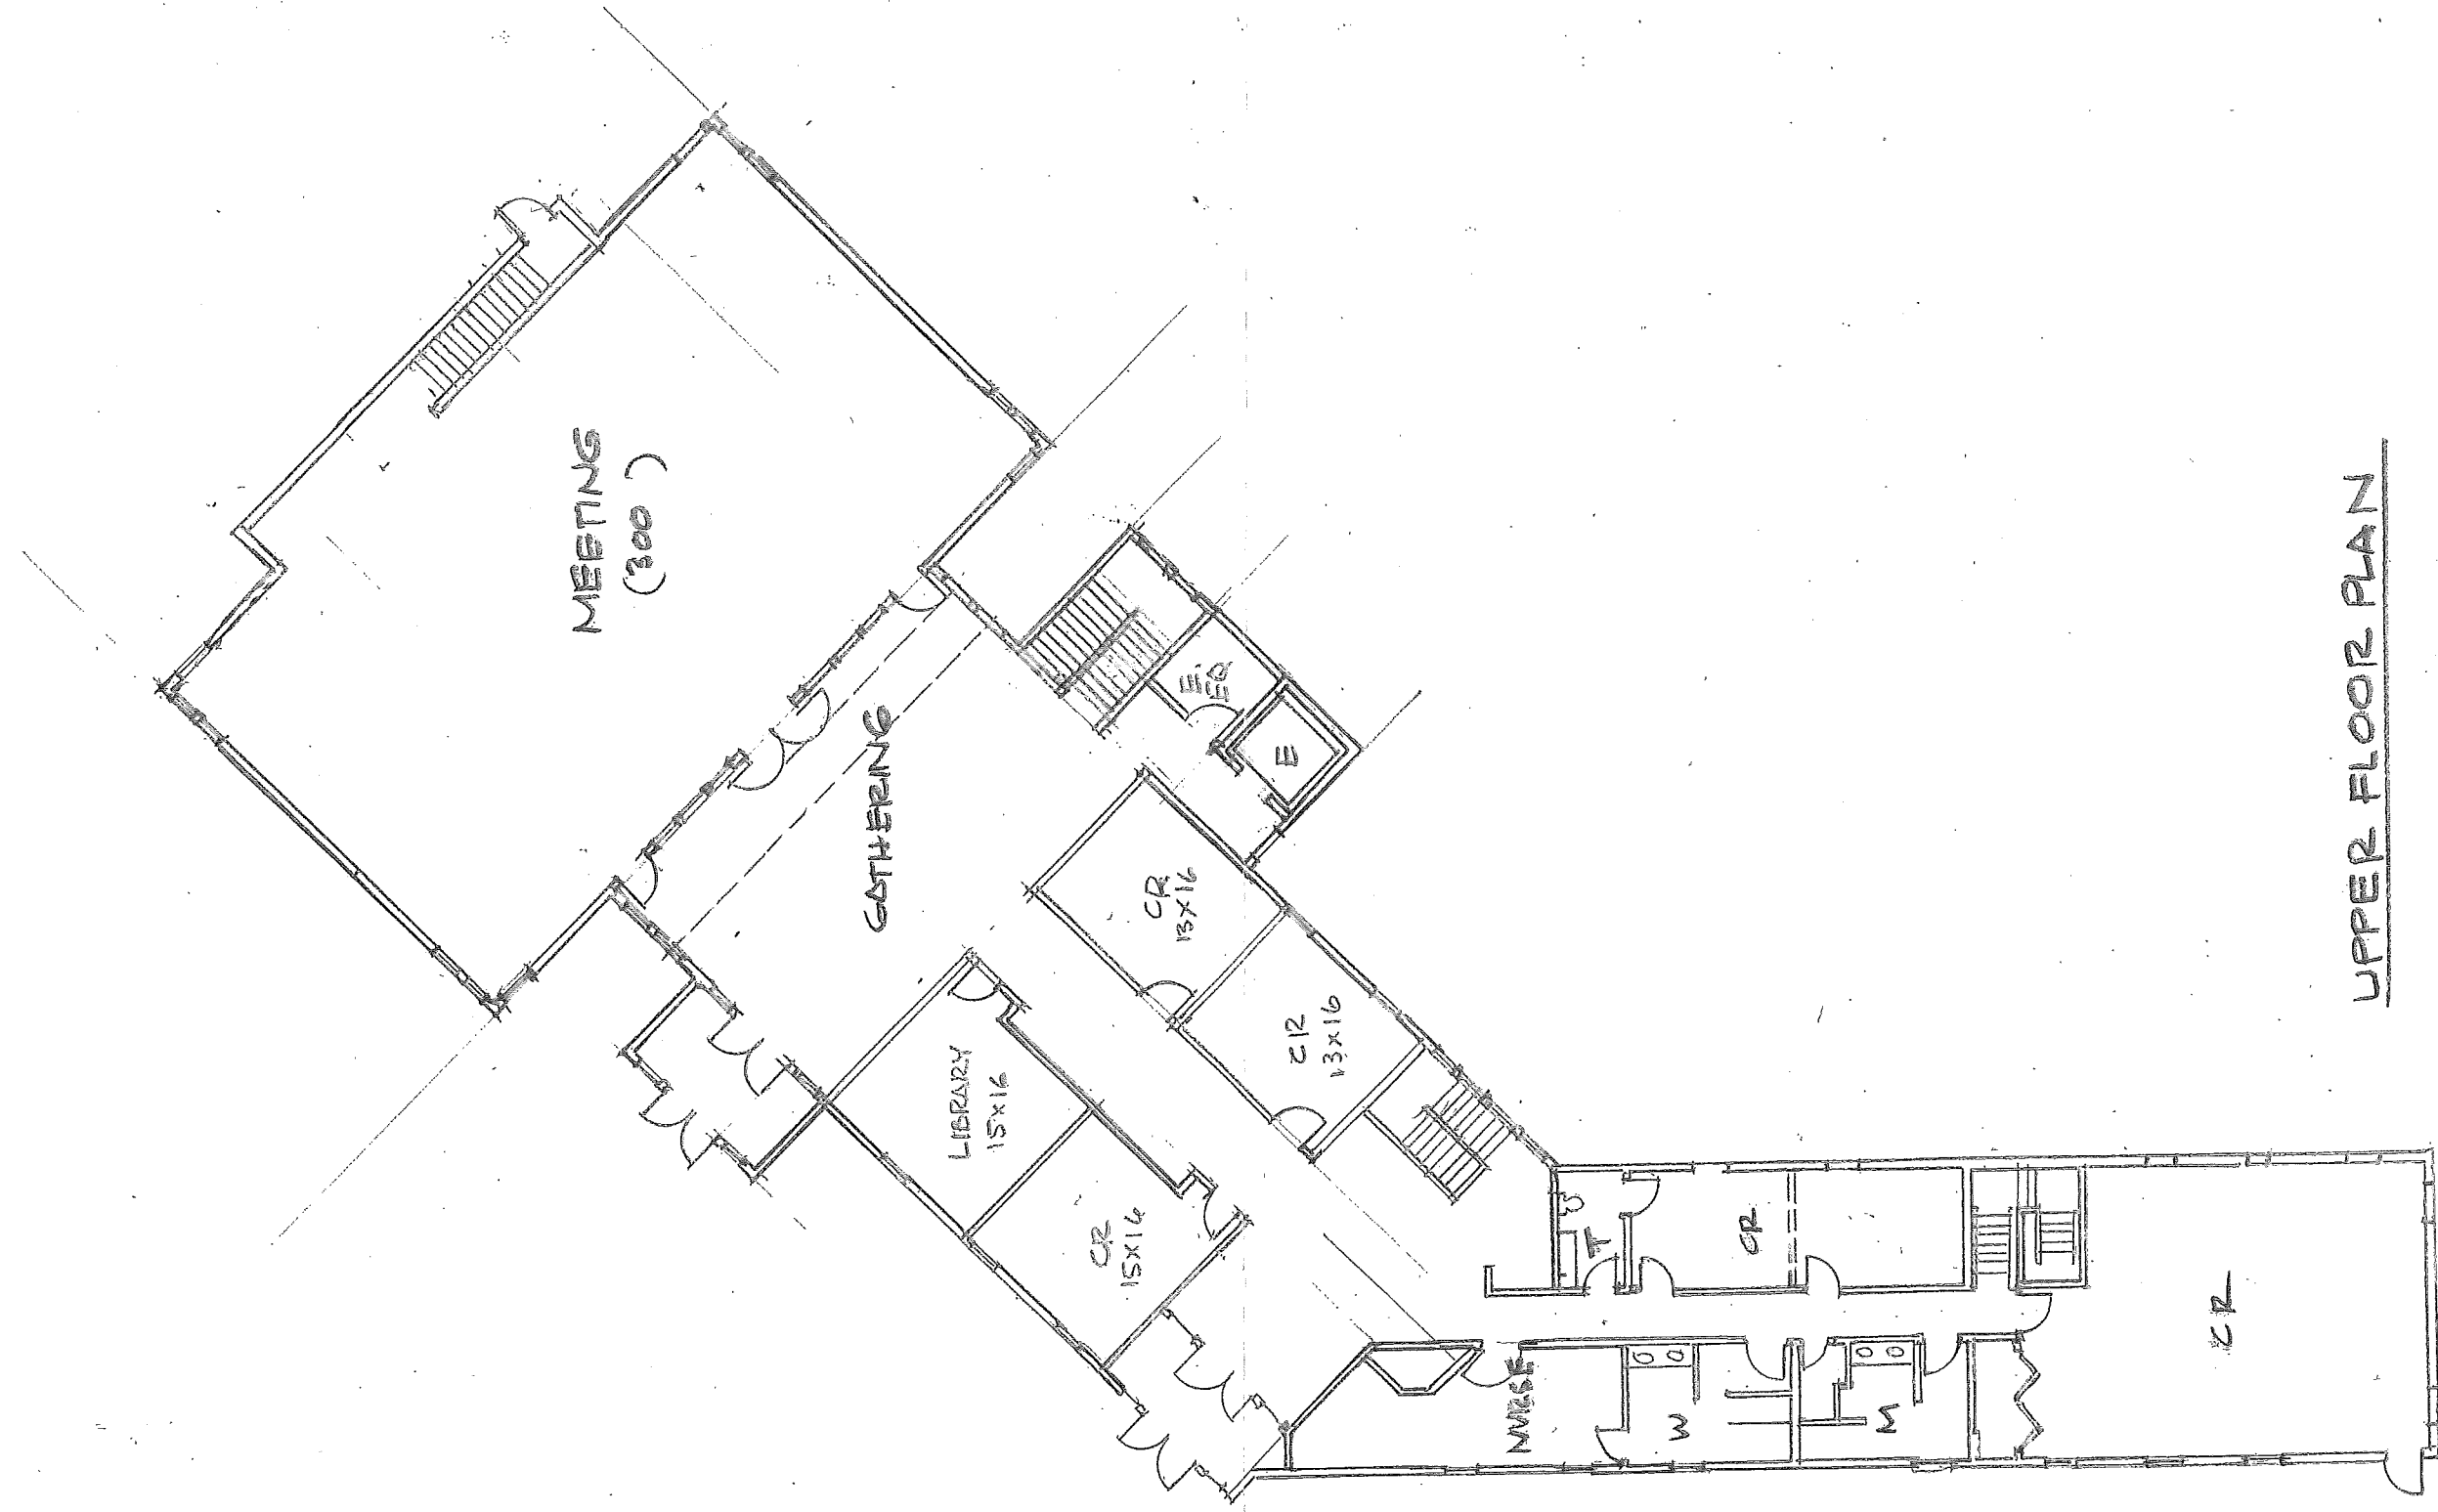

MEETING
(300)

GATHERING

LIBRARY
15x16

CR
15x14

CR
15x14

CR
13x16

NURSE

W

M

CR

CR

UPPER FLOOR PLAN

RECEIVED
DEC 03 2016
BY: