


LEFT ELEVATION 1/4"=1'-0"



FRONT ELEVATION 1/4"=1'-0"

26'-0"

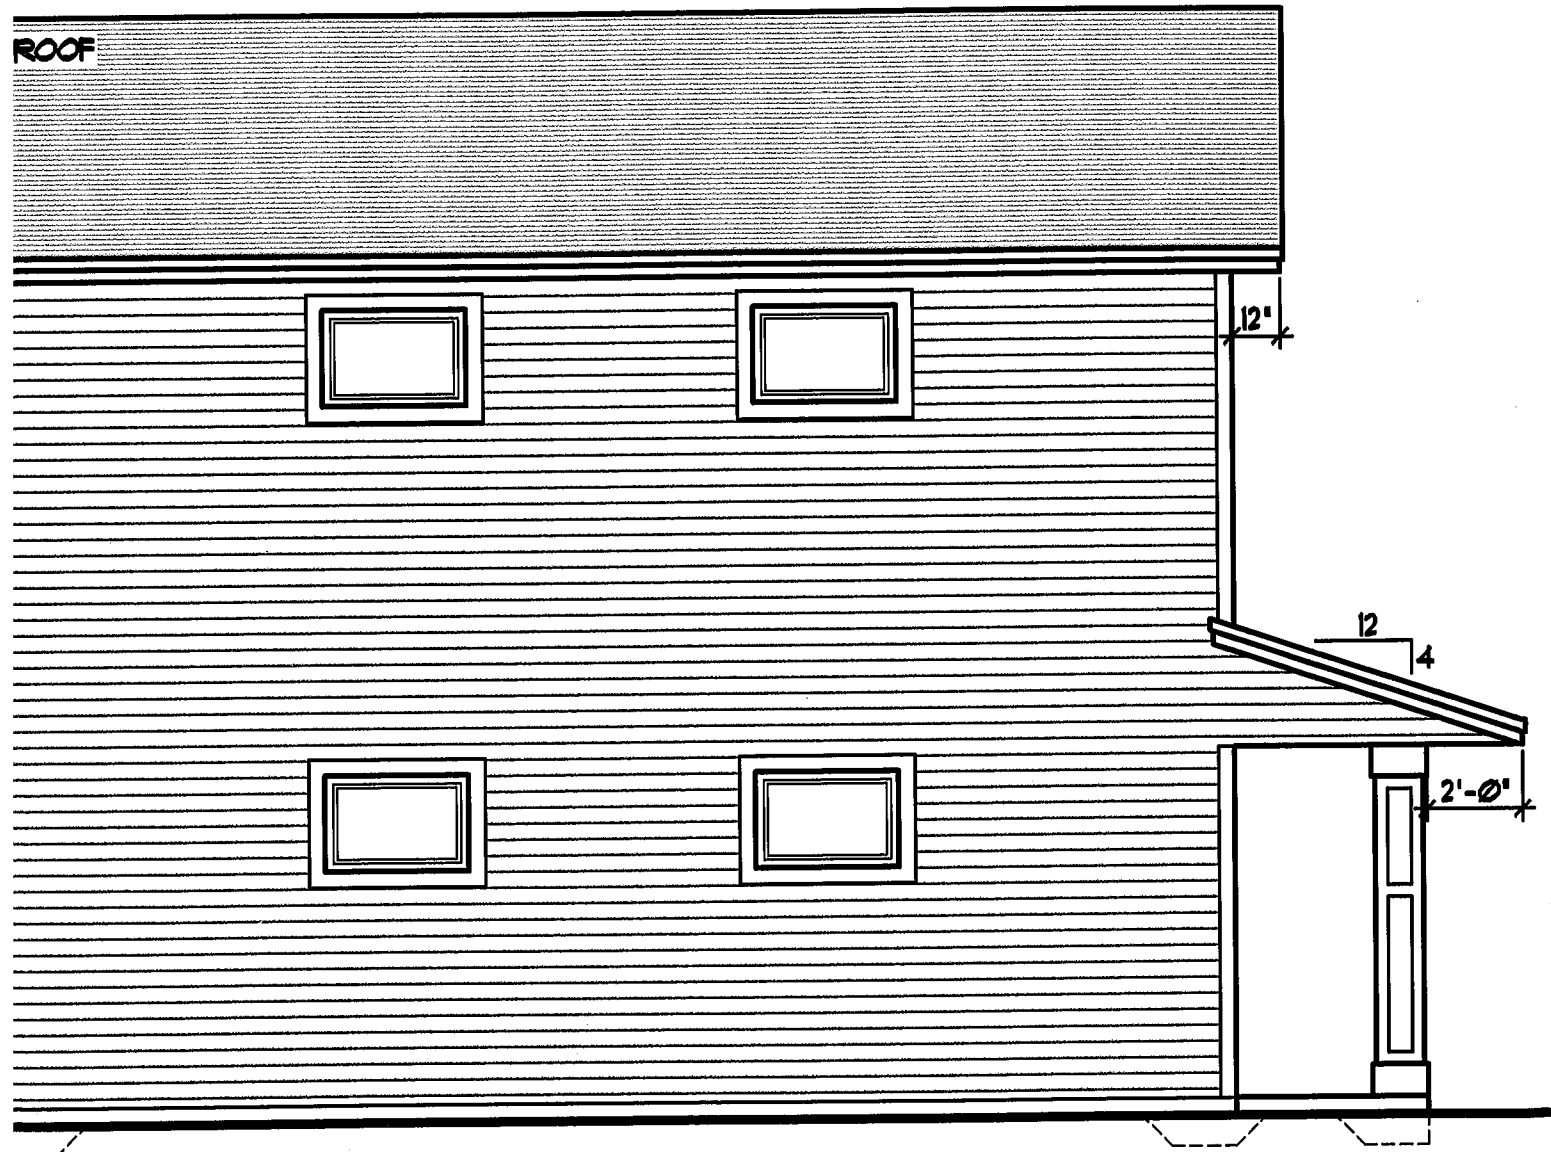

LEFT ELEVATION 1/4"=1'-0"



FRONT ELEVATION 1/4"=1'-0"