



**Schematic Site Information:**


**Site:** 51,334 square feet (or 1.17 Acres)  
**Building:** 9,995 s.f.  
**Playground:** 1,500 s.f.  
**Parking:** 26 stalls (2 handicap accessible)

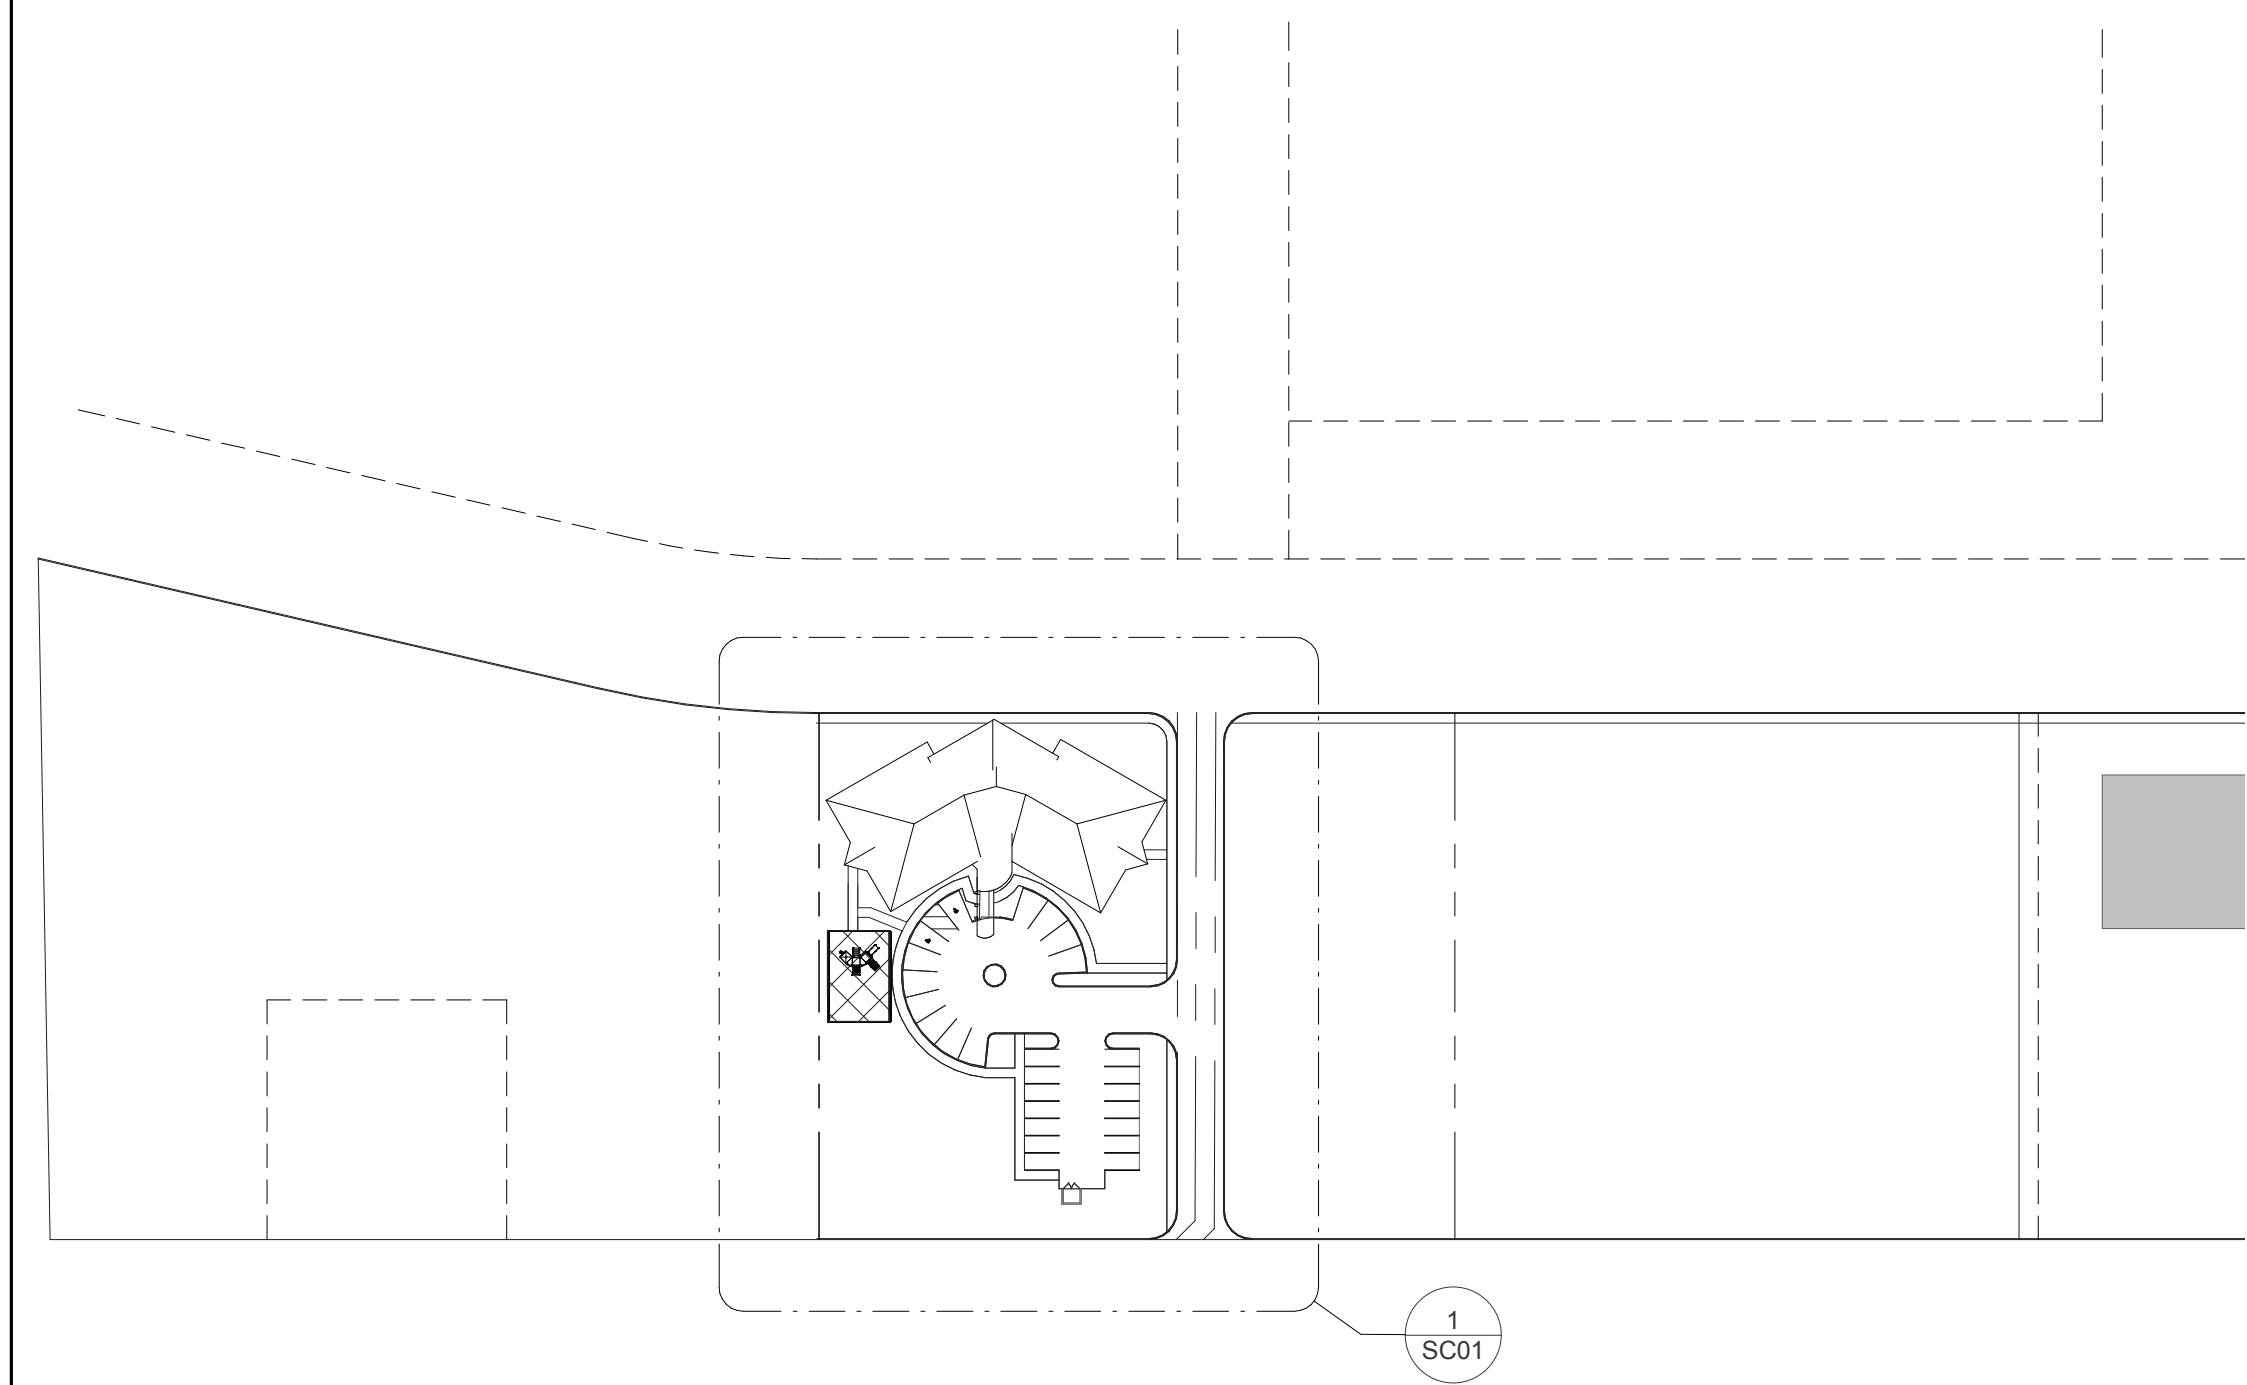

**2 Site Plan - Overall**  
 SC01 / 1" = 100'-0"

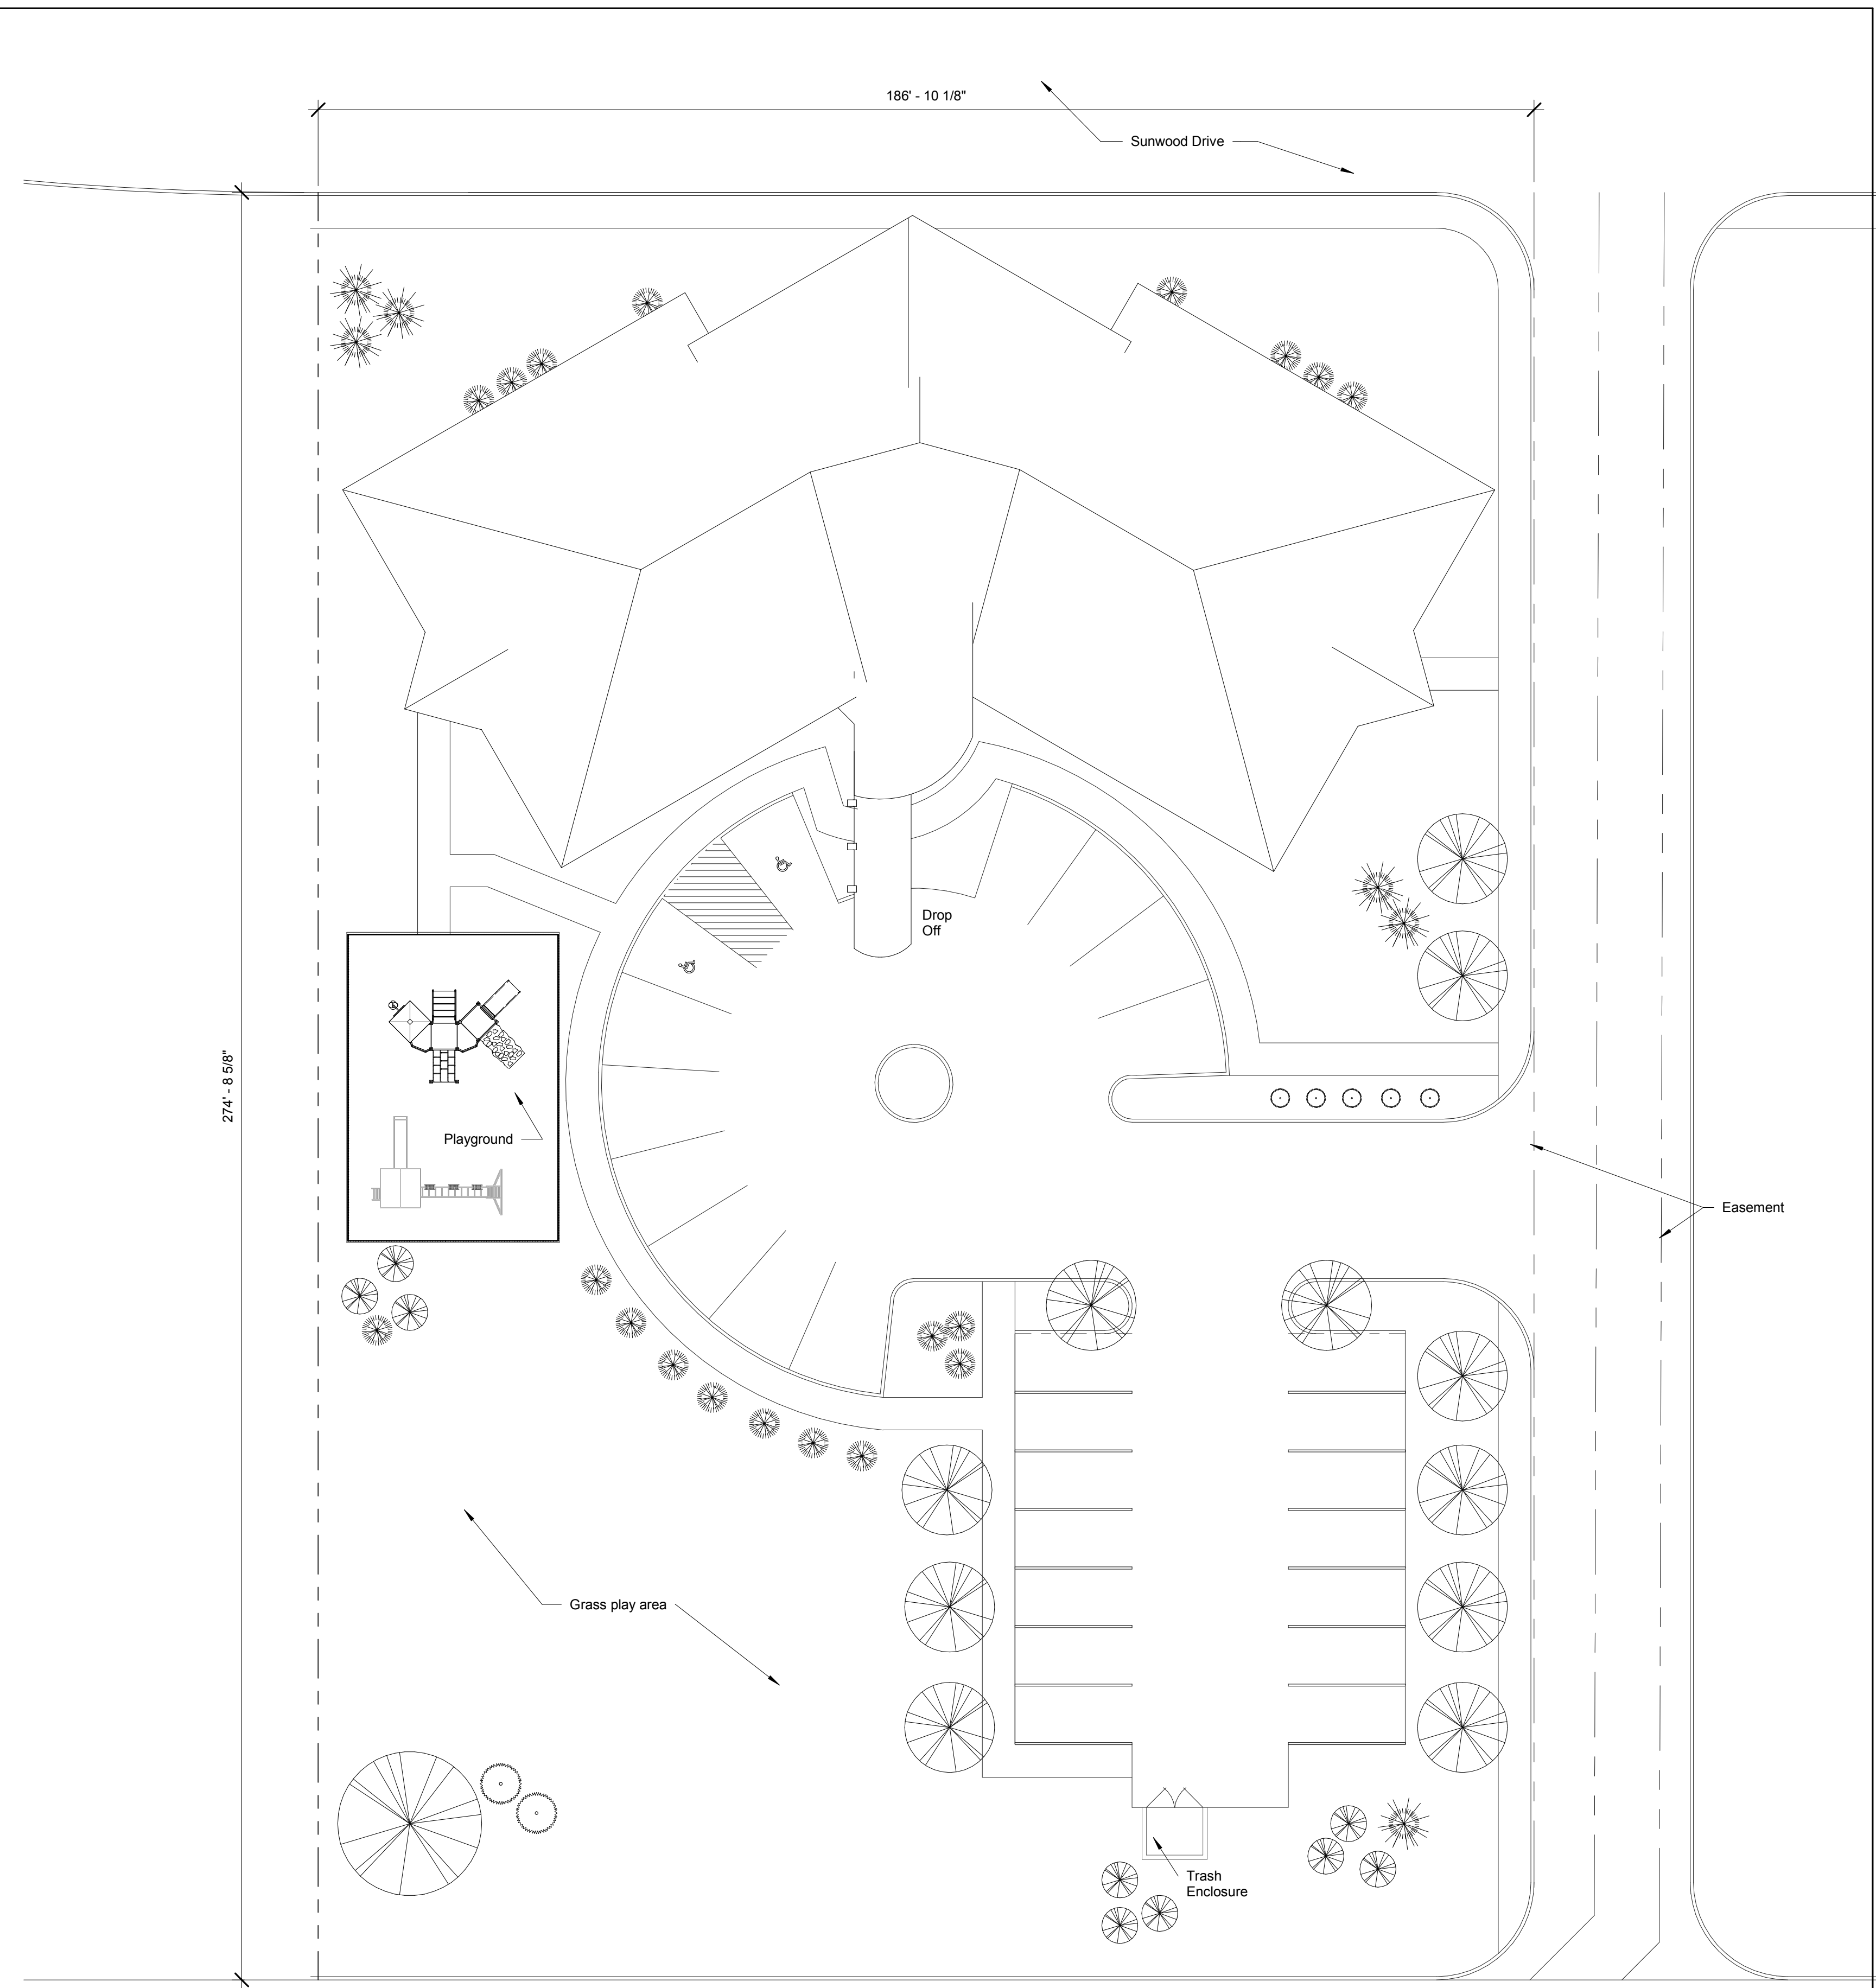

**1 Site Plan**  
 SC01 / 1/16" = 1'-0"

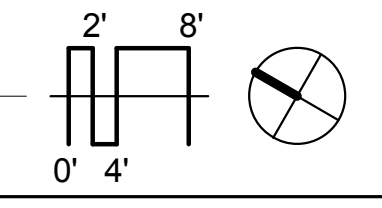

CNH NO.: 16096  
 DATE: 11-28-16  
 REVISIONS:

**Ramsey DayCare**  
 Sunwood Drive  
 Ramsey, MN

Site Plan -  
 Schematic Design

**SC01**

**NOT FOR CONSTRUCTION**