


Preliminary Plat  
of  
COR STONE  
BROOK ACADEMY  
for  
CITY OF RAMSEY

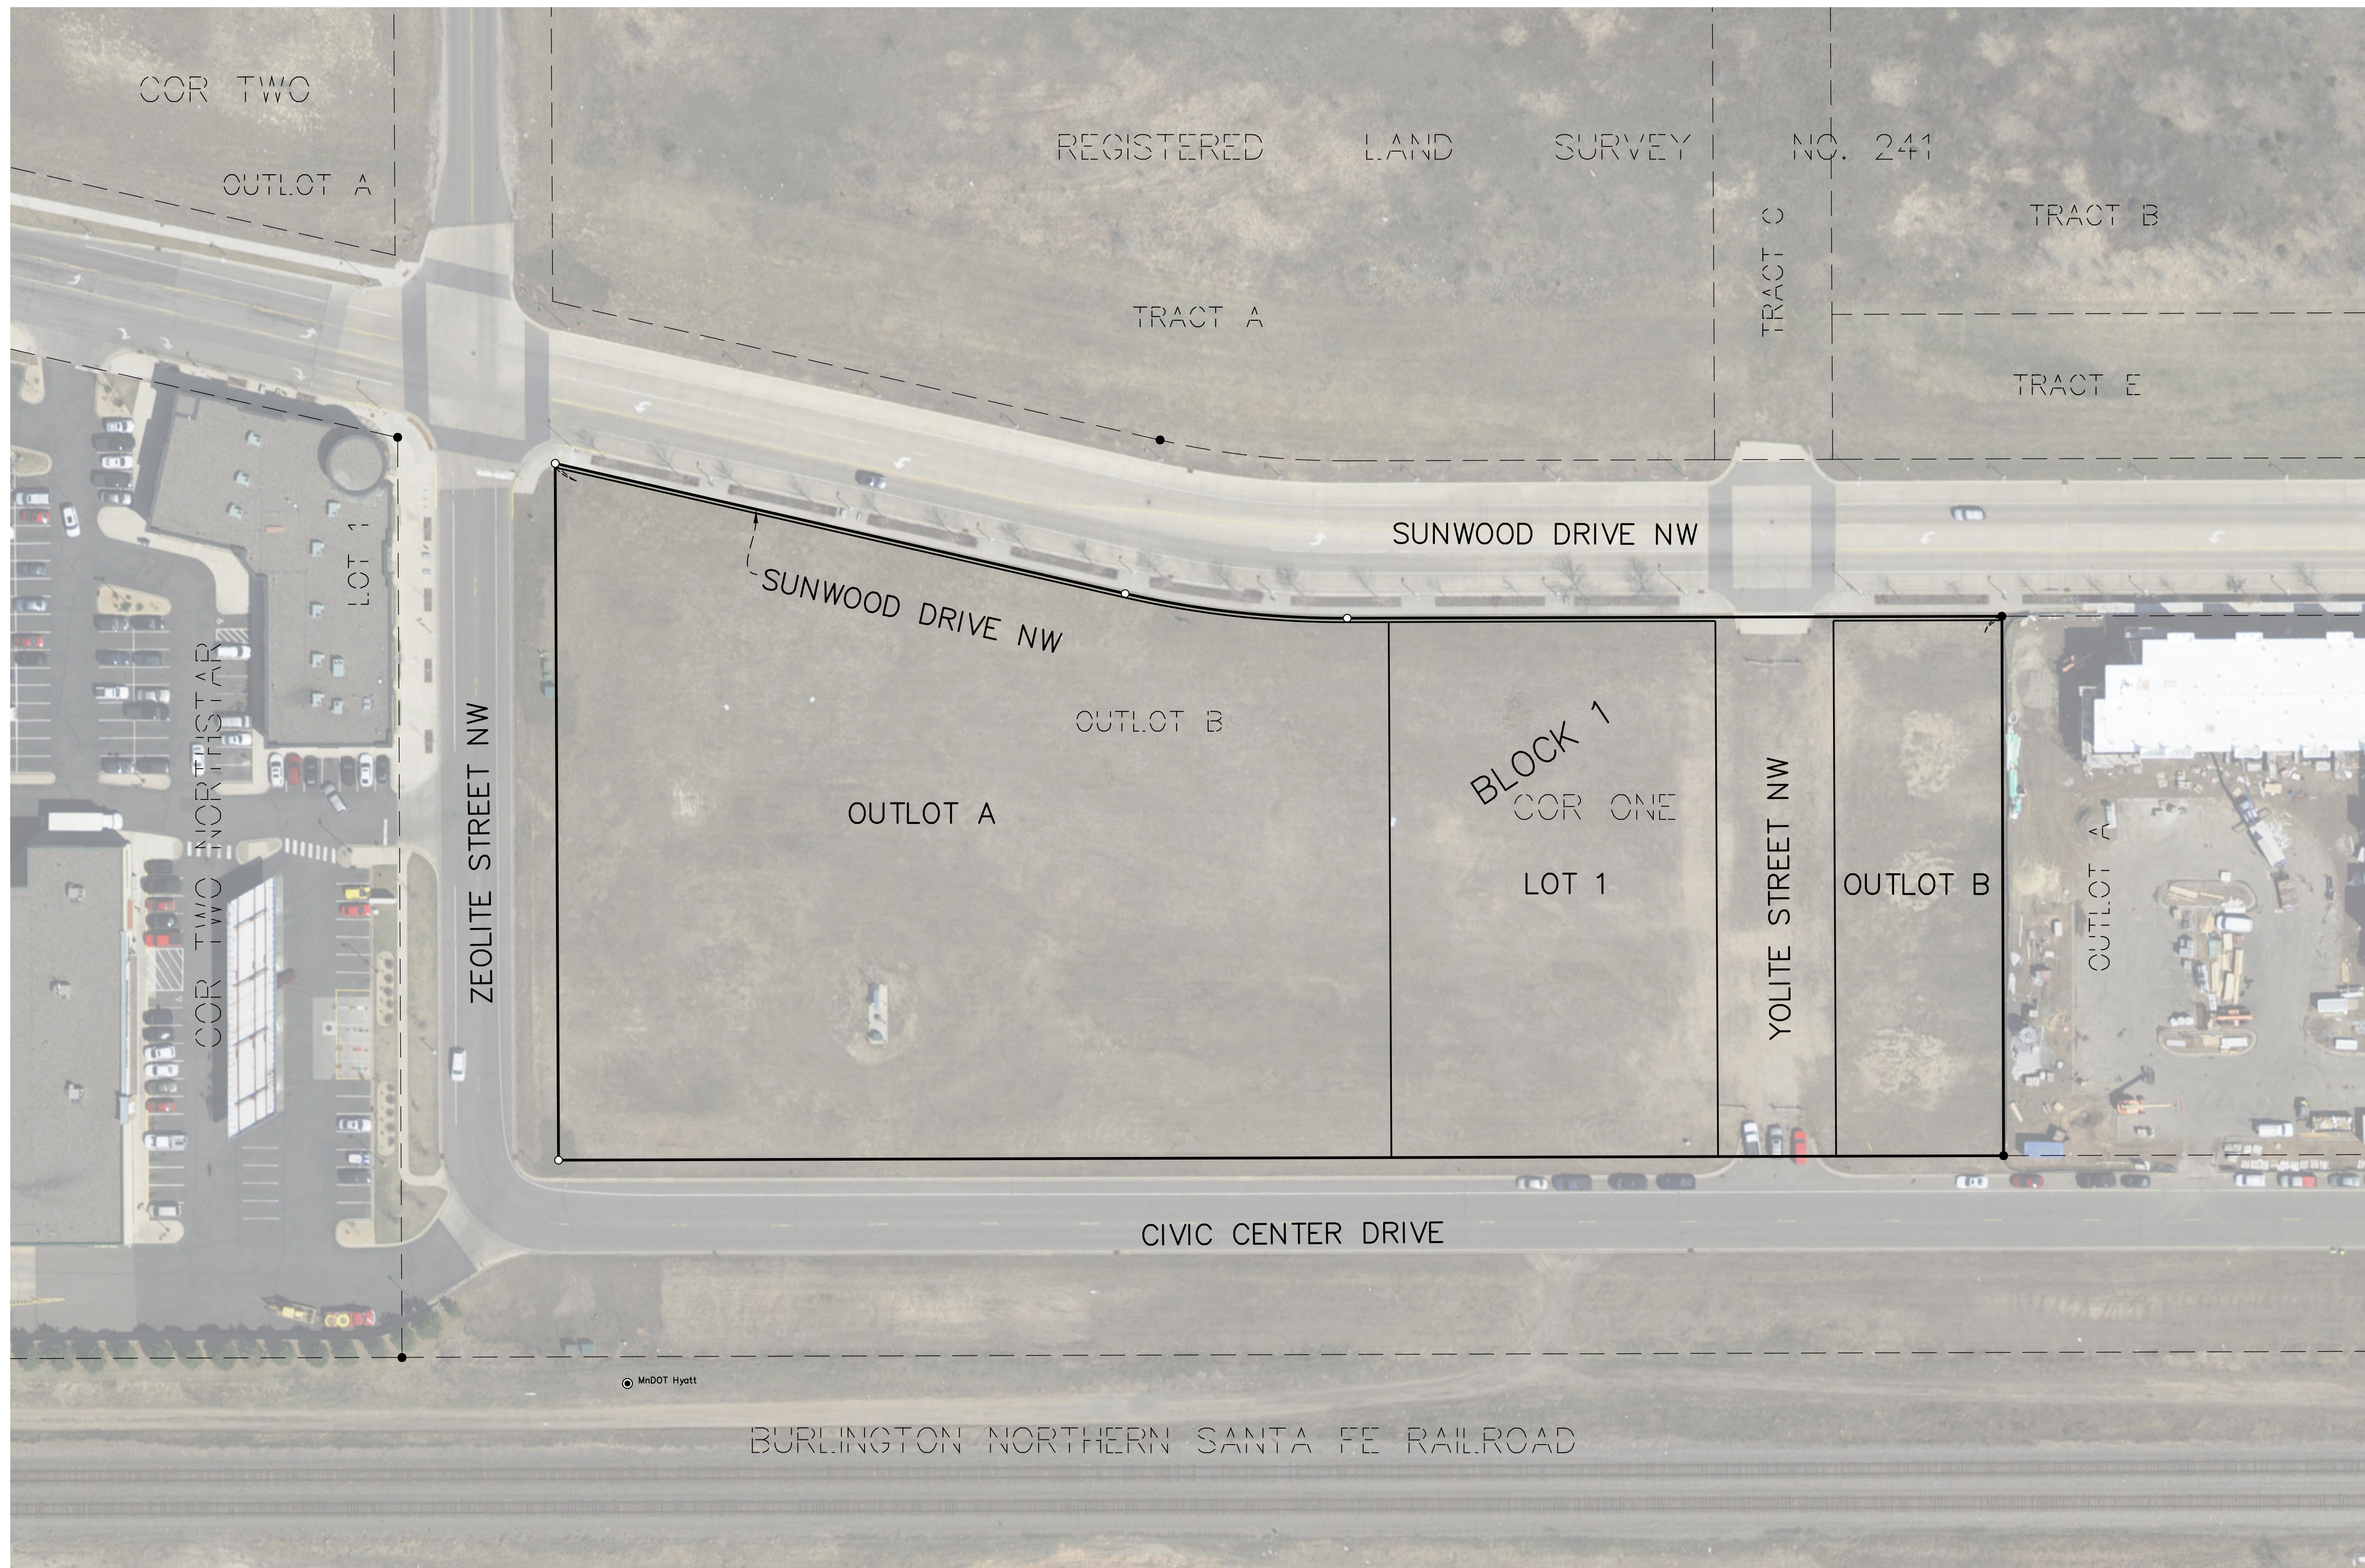

May 04, 2017 - 10:23am  
K:\cad\_laura\Land Desktop 2008\4163.01.dwg\4163.01\_PRE\_PLAT.dwg

DATE	REVISION


I hereby certify that this plan, specification, or report was prepared by me or under my direct supervision and that I am a duly Licensed Professional Land Surveyor under the laws of the State of Minnesota.

*Charles R. Christopherson*  
CHARLES R. CHRISTOPHERSON, LS  
Date 05/04/17 Lic. No. 18420

DESIGNED BY:  
CRC

DRAWN BY:  
MSS

CHECKED BY:  
CRC

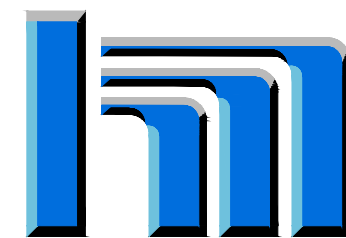

**Hakanson Anderson**  
Civil Engineers and Land Surveyors  
3601 Thurston Ave., Anoka, Minnesota 55303  
763-427-5860 FAX 763-427-0520  
www.haa-inc.com

**COR STONE BROOK ACADEMY**  
CITY OF RAMSEY

**PRELIMINARY PLAT**  
CITY OF RAMSEY, MINNESOTA

SHEET  
2  
OF  
2  
SHEETS

4163.01