
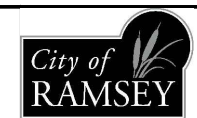
 CRACK SEAL AND SEAL COAT - 2018 PROPOSED STREETS
 CRACK SEAL


NOTE: SEAL COAT - USE CRS-2 BIT MATERIAL
CUL-DE-SACS - USE CRS-2P BIT MATERIAL AND FOG SEAL



CITY OF RAMSEY
7550 SUNWOOD DRIVE
RAMSEY, MN 55303
(763) 427-1410 FAX (763) 433-9898

OVERALL MAP


2018 CRACK SEAL AND SEAL COAT PROJECT
CITY PROJECT NO. 18-04
CITY OF RAMSEY, MINNESOTA

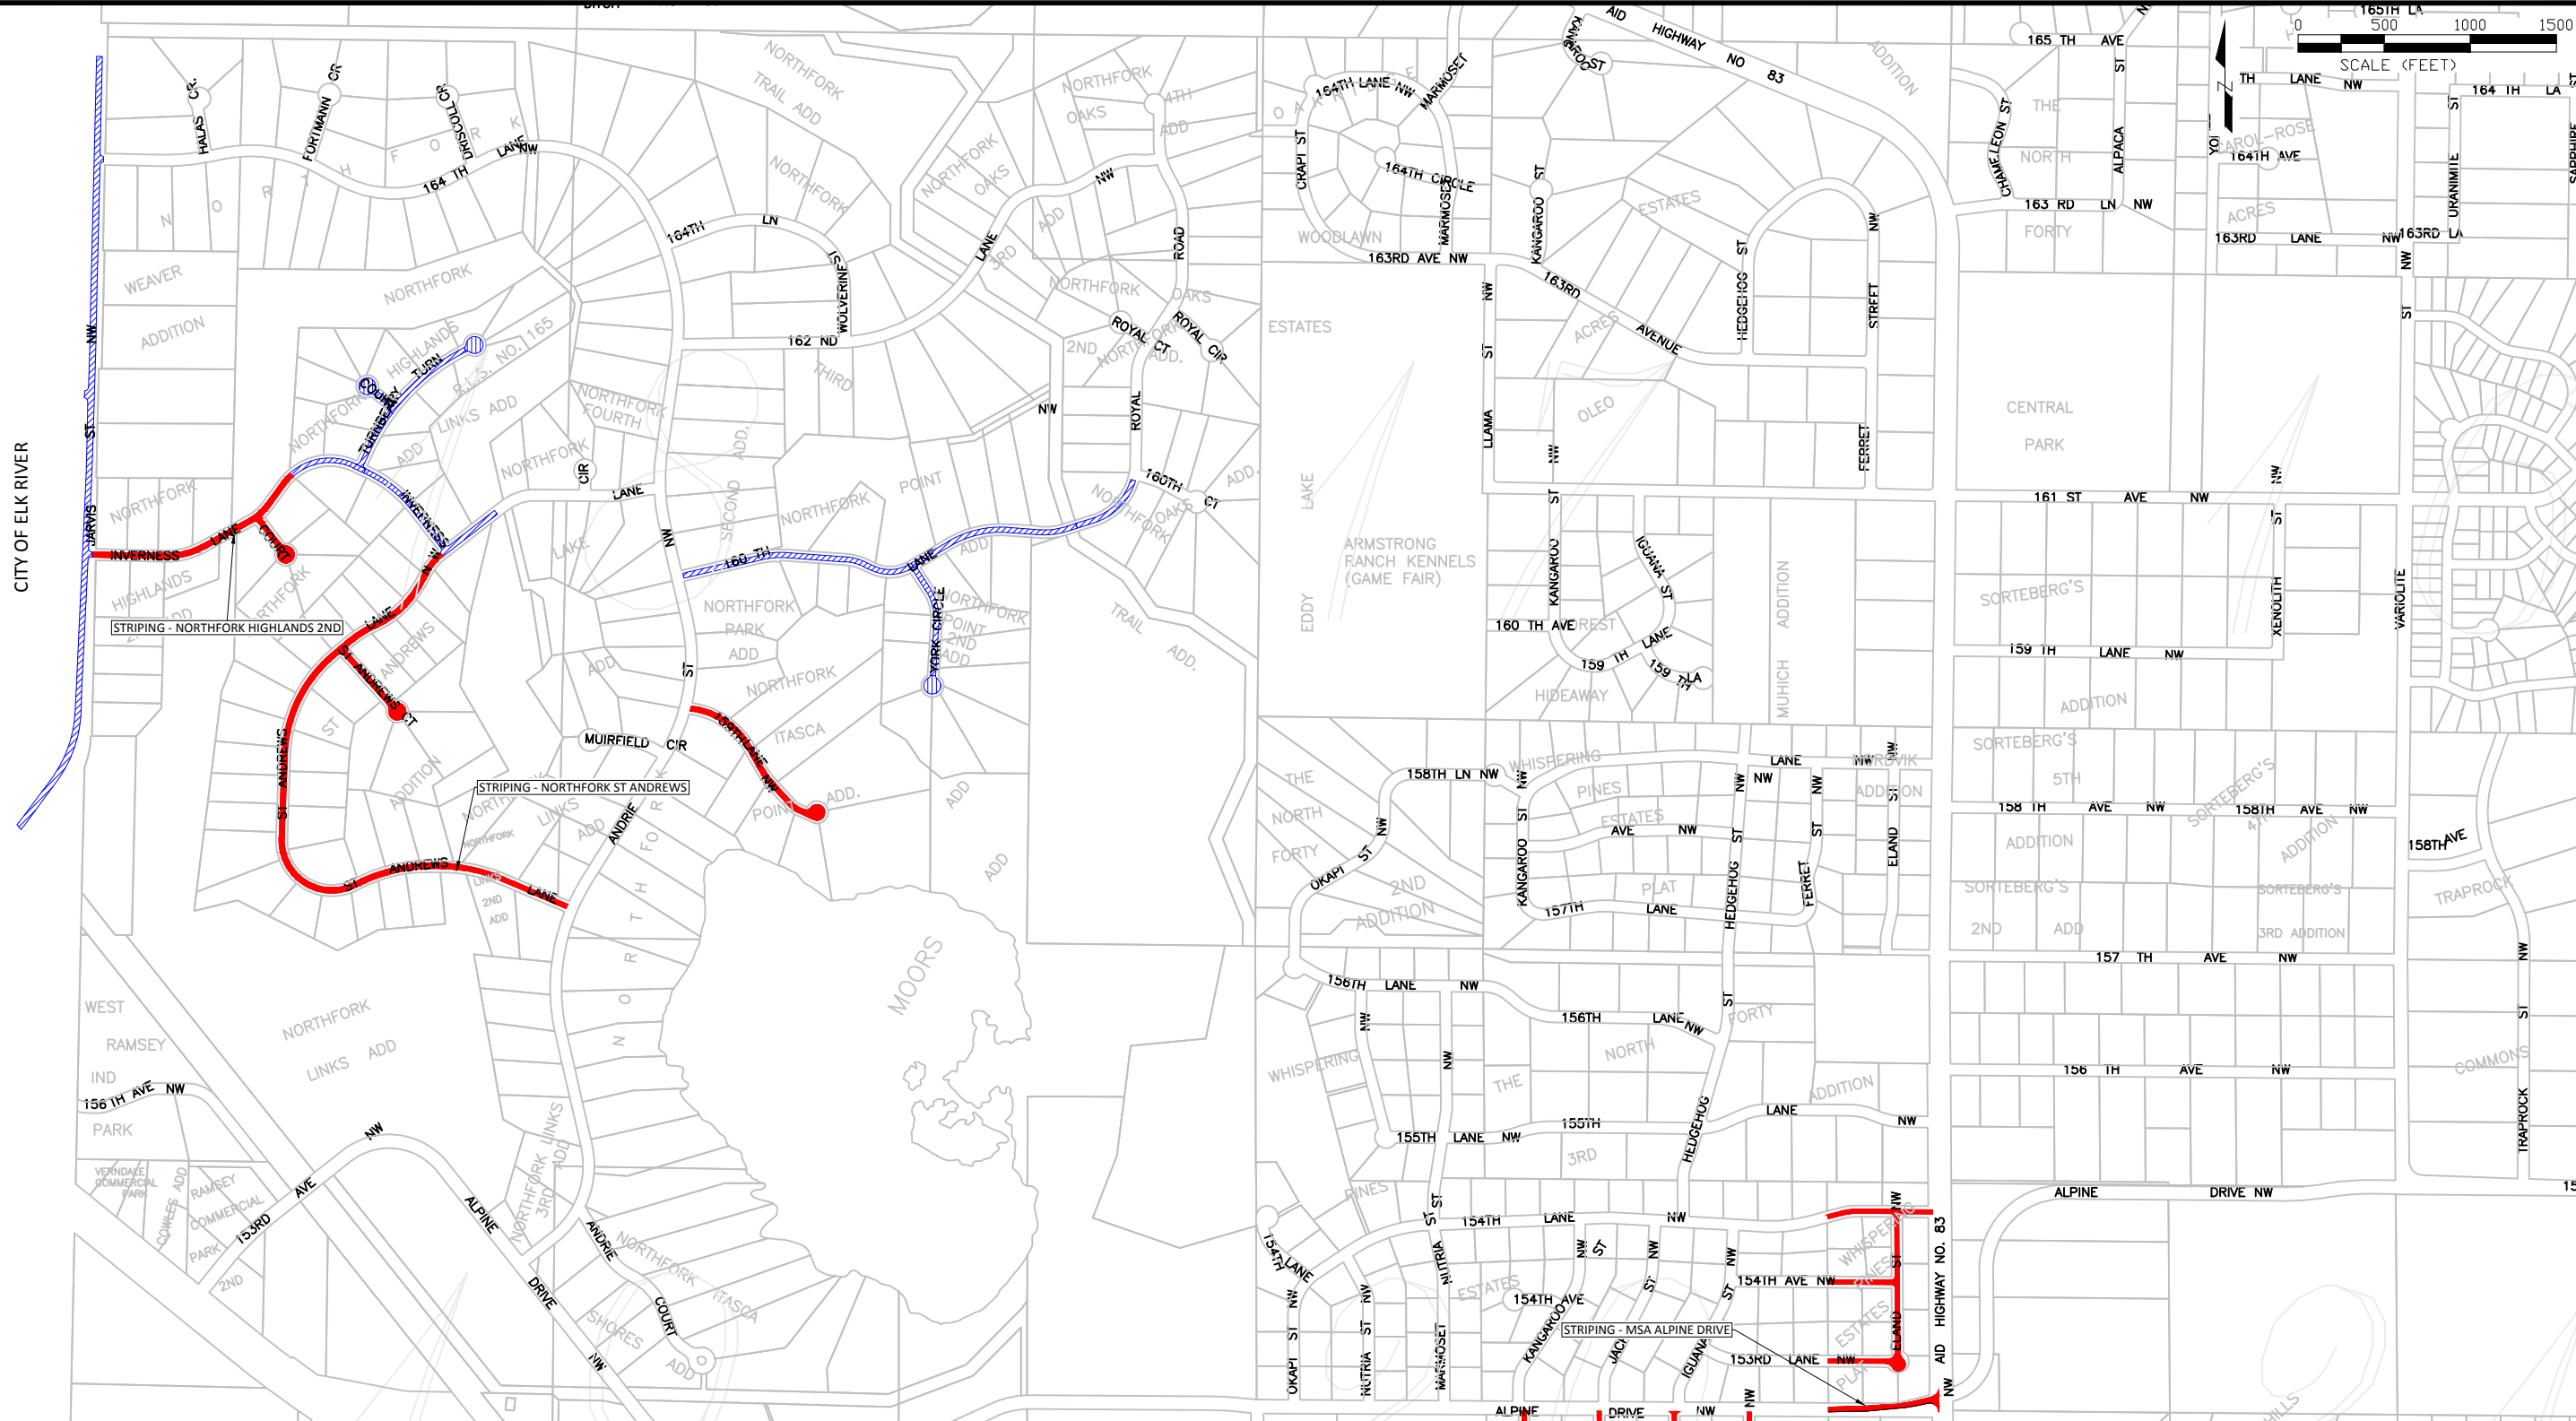

AREA A STRIPING SUMMARY

SUBDIVISION	SEGMENT DESCRIPTION	ITEM DESCRIPTION	UNIT	QUANTITY
NORTHFORK HIGHLANDS 2ND	INVERNESS LANE	CROSSWALK MARKINGS	SF	120
NORTHFORK ST ANDREWS	ST ANDREWS LANE	CROSSWALK MARKINGS	SF	150
MSA	ALPINE DRIVE - 400' W OF CR 83 / CR 83	4" SOLID LINE WHITE	LF	1230
		4" DOUBLE SOLID LINE YELLOW	LF	615
		CROSSWALK MARKINGS	SF	144


█ CRACK SEAL AND SEAL COAT - 2018 PROPOSED STREETS NOTE: SEAL COAT - USE CRS-2 BIT MATERIAL
 CRACK SEAL CUL-DE-SACS - USE CRS-2P BIT MATERIAL AND FOG SEAL

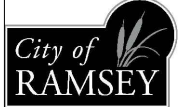


CITY OF RAMSEY
 7550 SUNWOOD DRIVE
 RAMSEY, MN 55303
 (763) 427-1410 FAX (763) 433-9898

DETAIL MAP AREA A

2018 CRACK SEAL AND SEAL COAT PROJECT
 CITY PROJECT NO. 18-04
 CITY OF RAMSEY, MINNESOTA

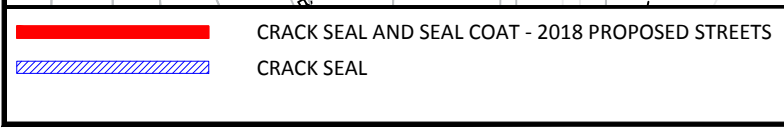


NOTE: SEAL COAT - USE CRS-2 BIT MATERIAL
 CUL-DE-SACS - USE CRS-2P BIT MATERIAL AND FOG SEAL

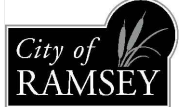



CITY OF RAMSEY
 7550 SUNWOOD DRIVE
 RAMSEY, MN 55303
 (763) 427-1410 FAX (763) 433-9898


DETAIL MAP
 AREA B

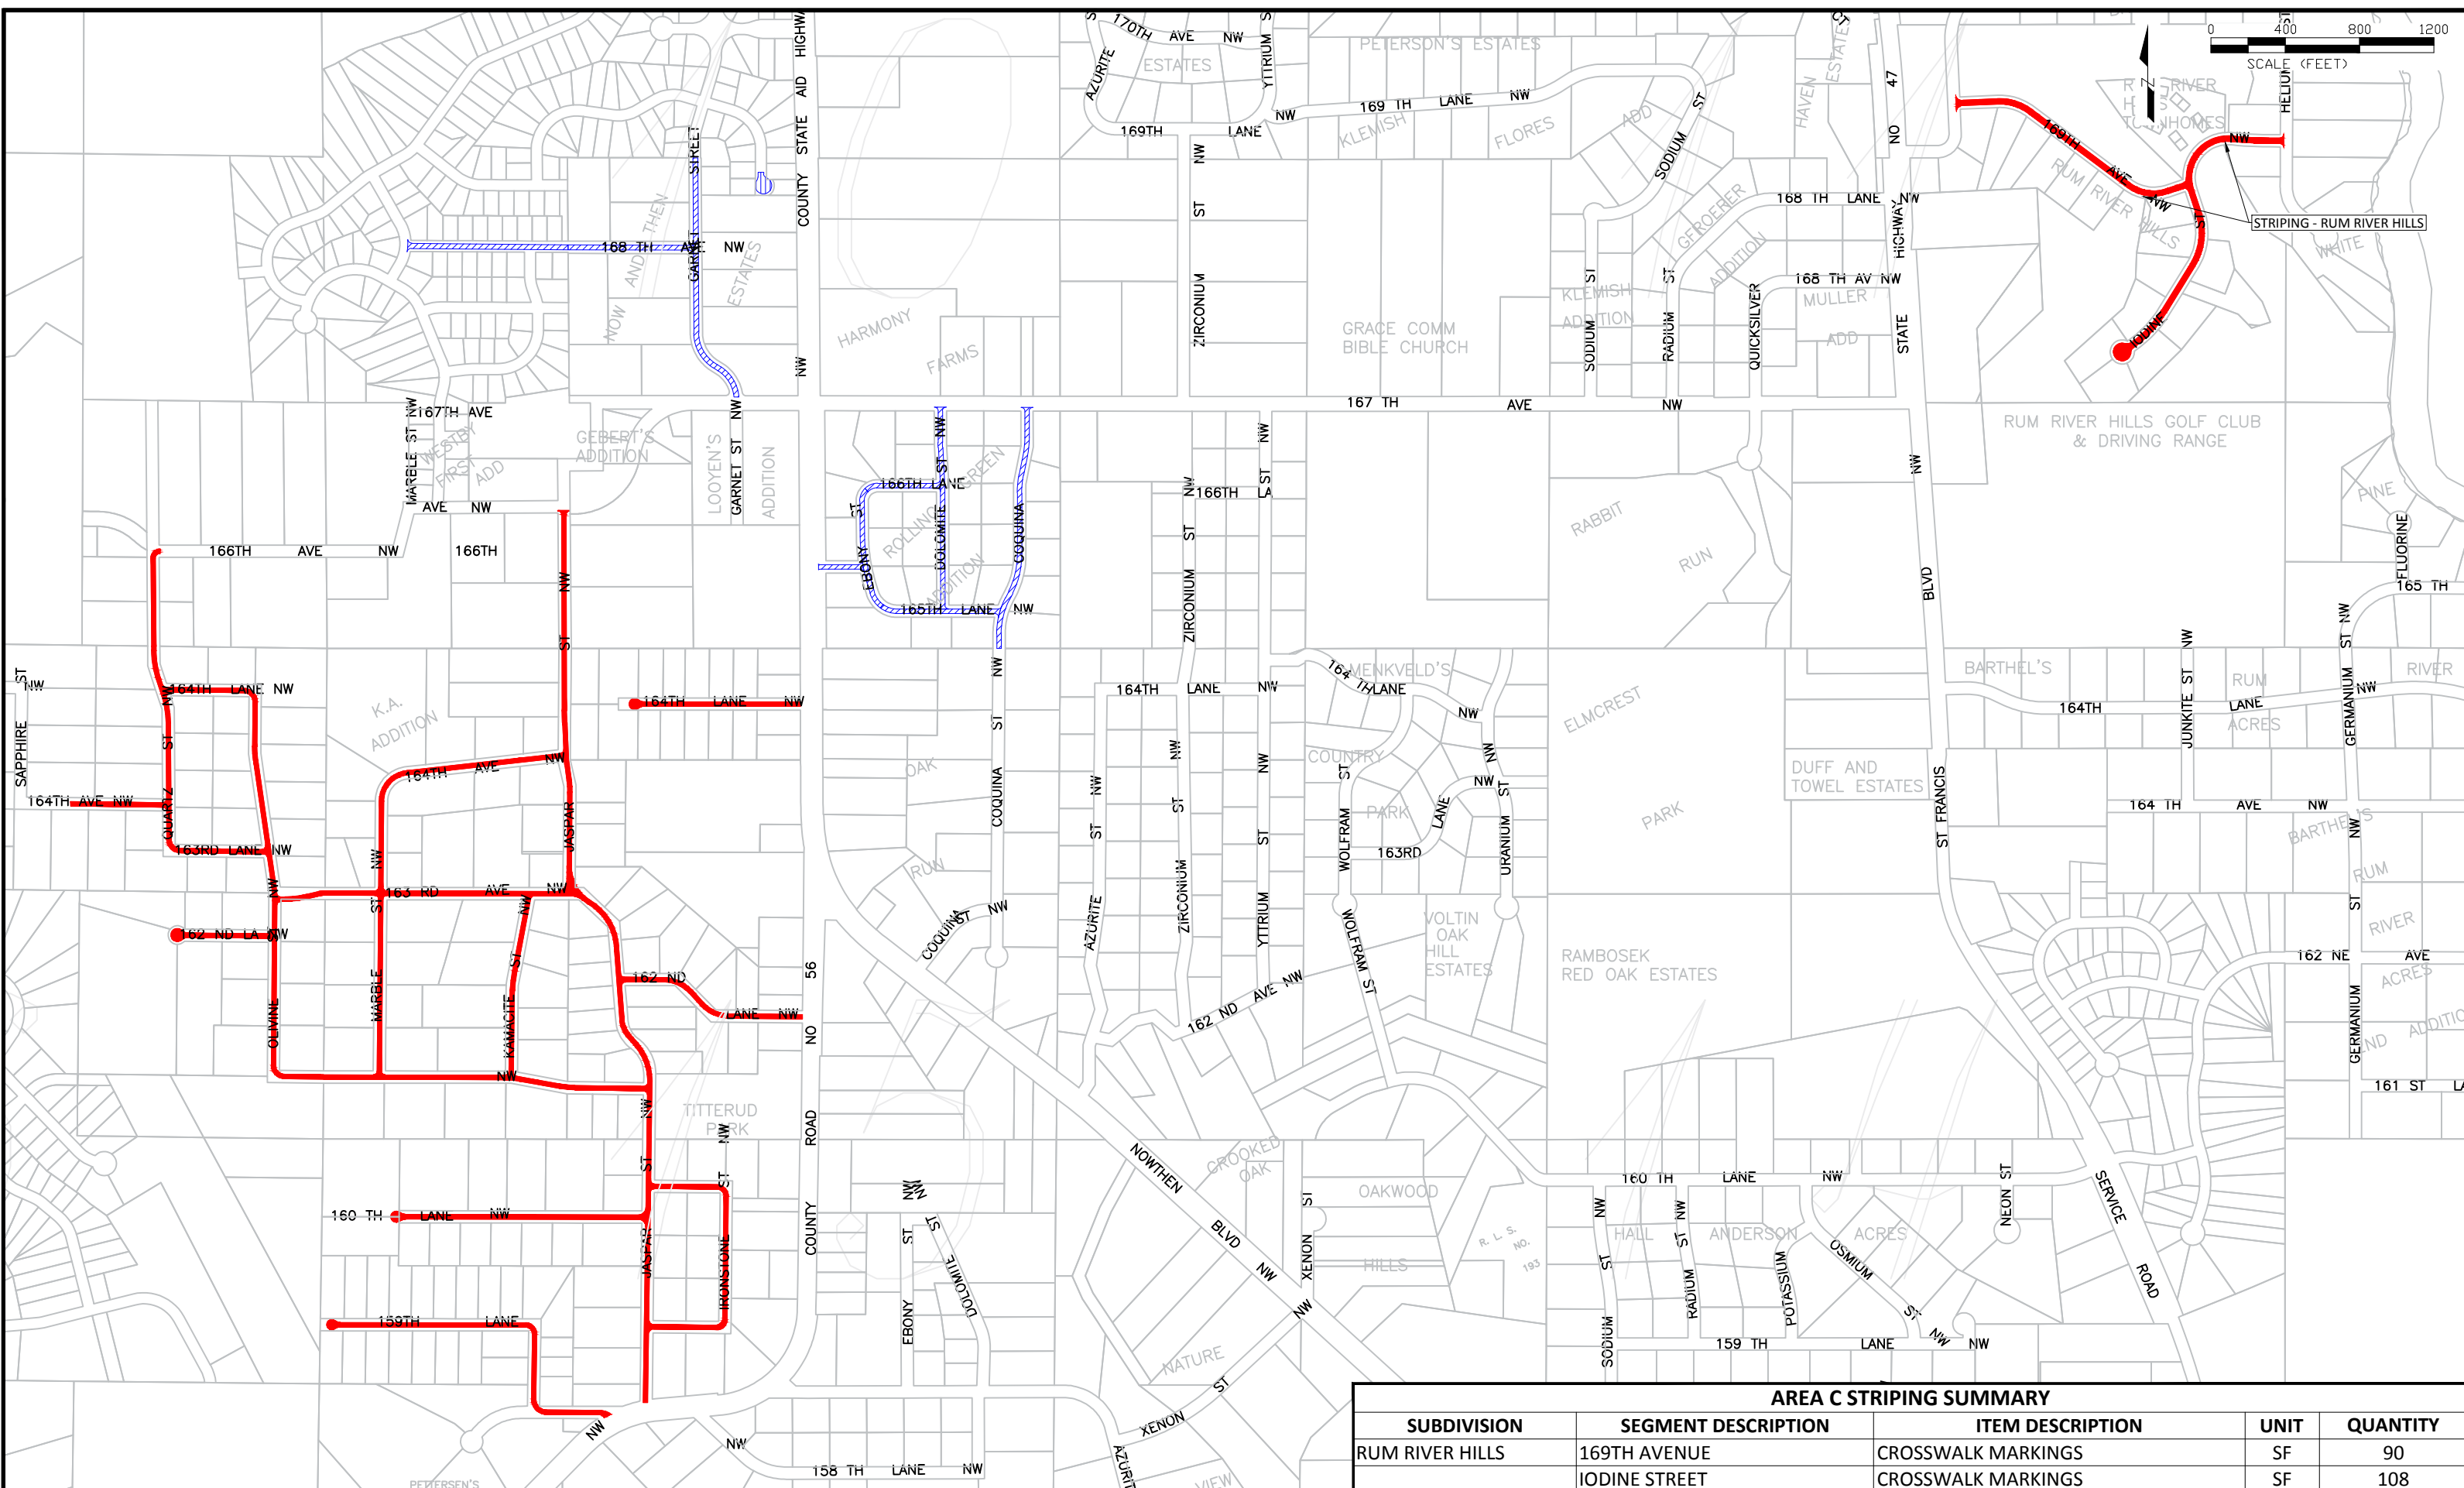2018 CRACK SEAL AND SEAL COAT PROJECT
 CITY PROJECT NO. 18-04
 CITY OF RAMSEY, MINNESOTA



 CRACK SEAL AND SEAL COAT - 2018 PROPOSED STREETS
 CRACK SEAL

NOTE: SEAL COAT - USE CRS-2 BIT MATERIAL
 CUL-DE-SACS - USE CRS-2P BIT MATERIAL AND FOG SEAL

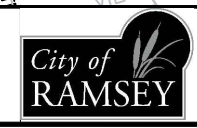


CITY OF RAMSEY
 7550 SUNWOOD DRIVE
 RAMSEY, MN 55303
 (763) 427-1410 FAX (763) 433-9898

DETAIL MAP
 AREA C

2018 CRACK SEAL AND SEAL COAT PROJECT
 CITY PROJECT NO. 18-04
 CITY OF RAMSEY, MINNESOTA



SHEET
 4
 OF
 7
 SHEETS

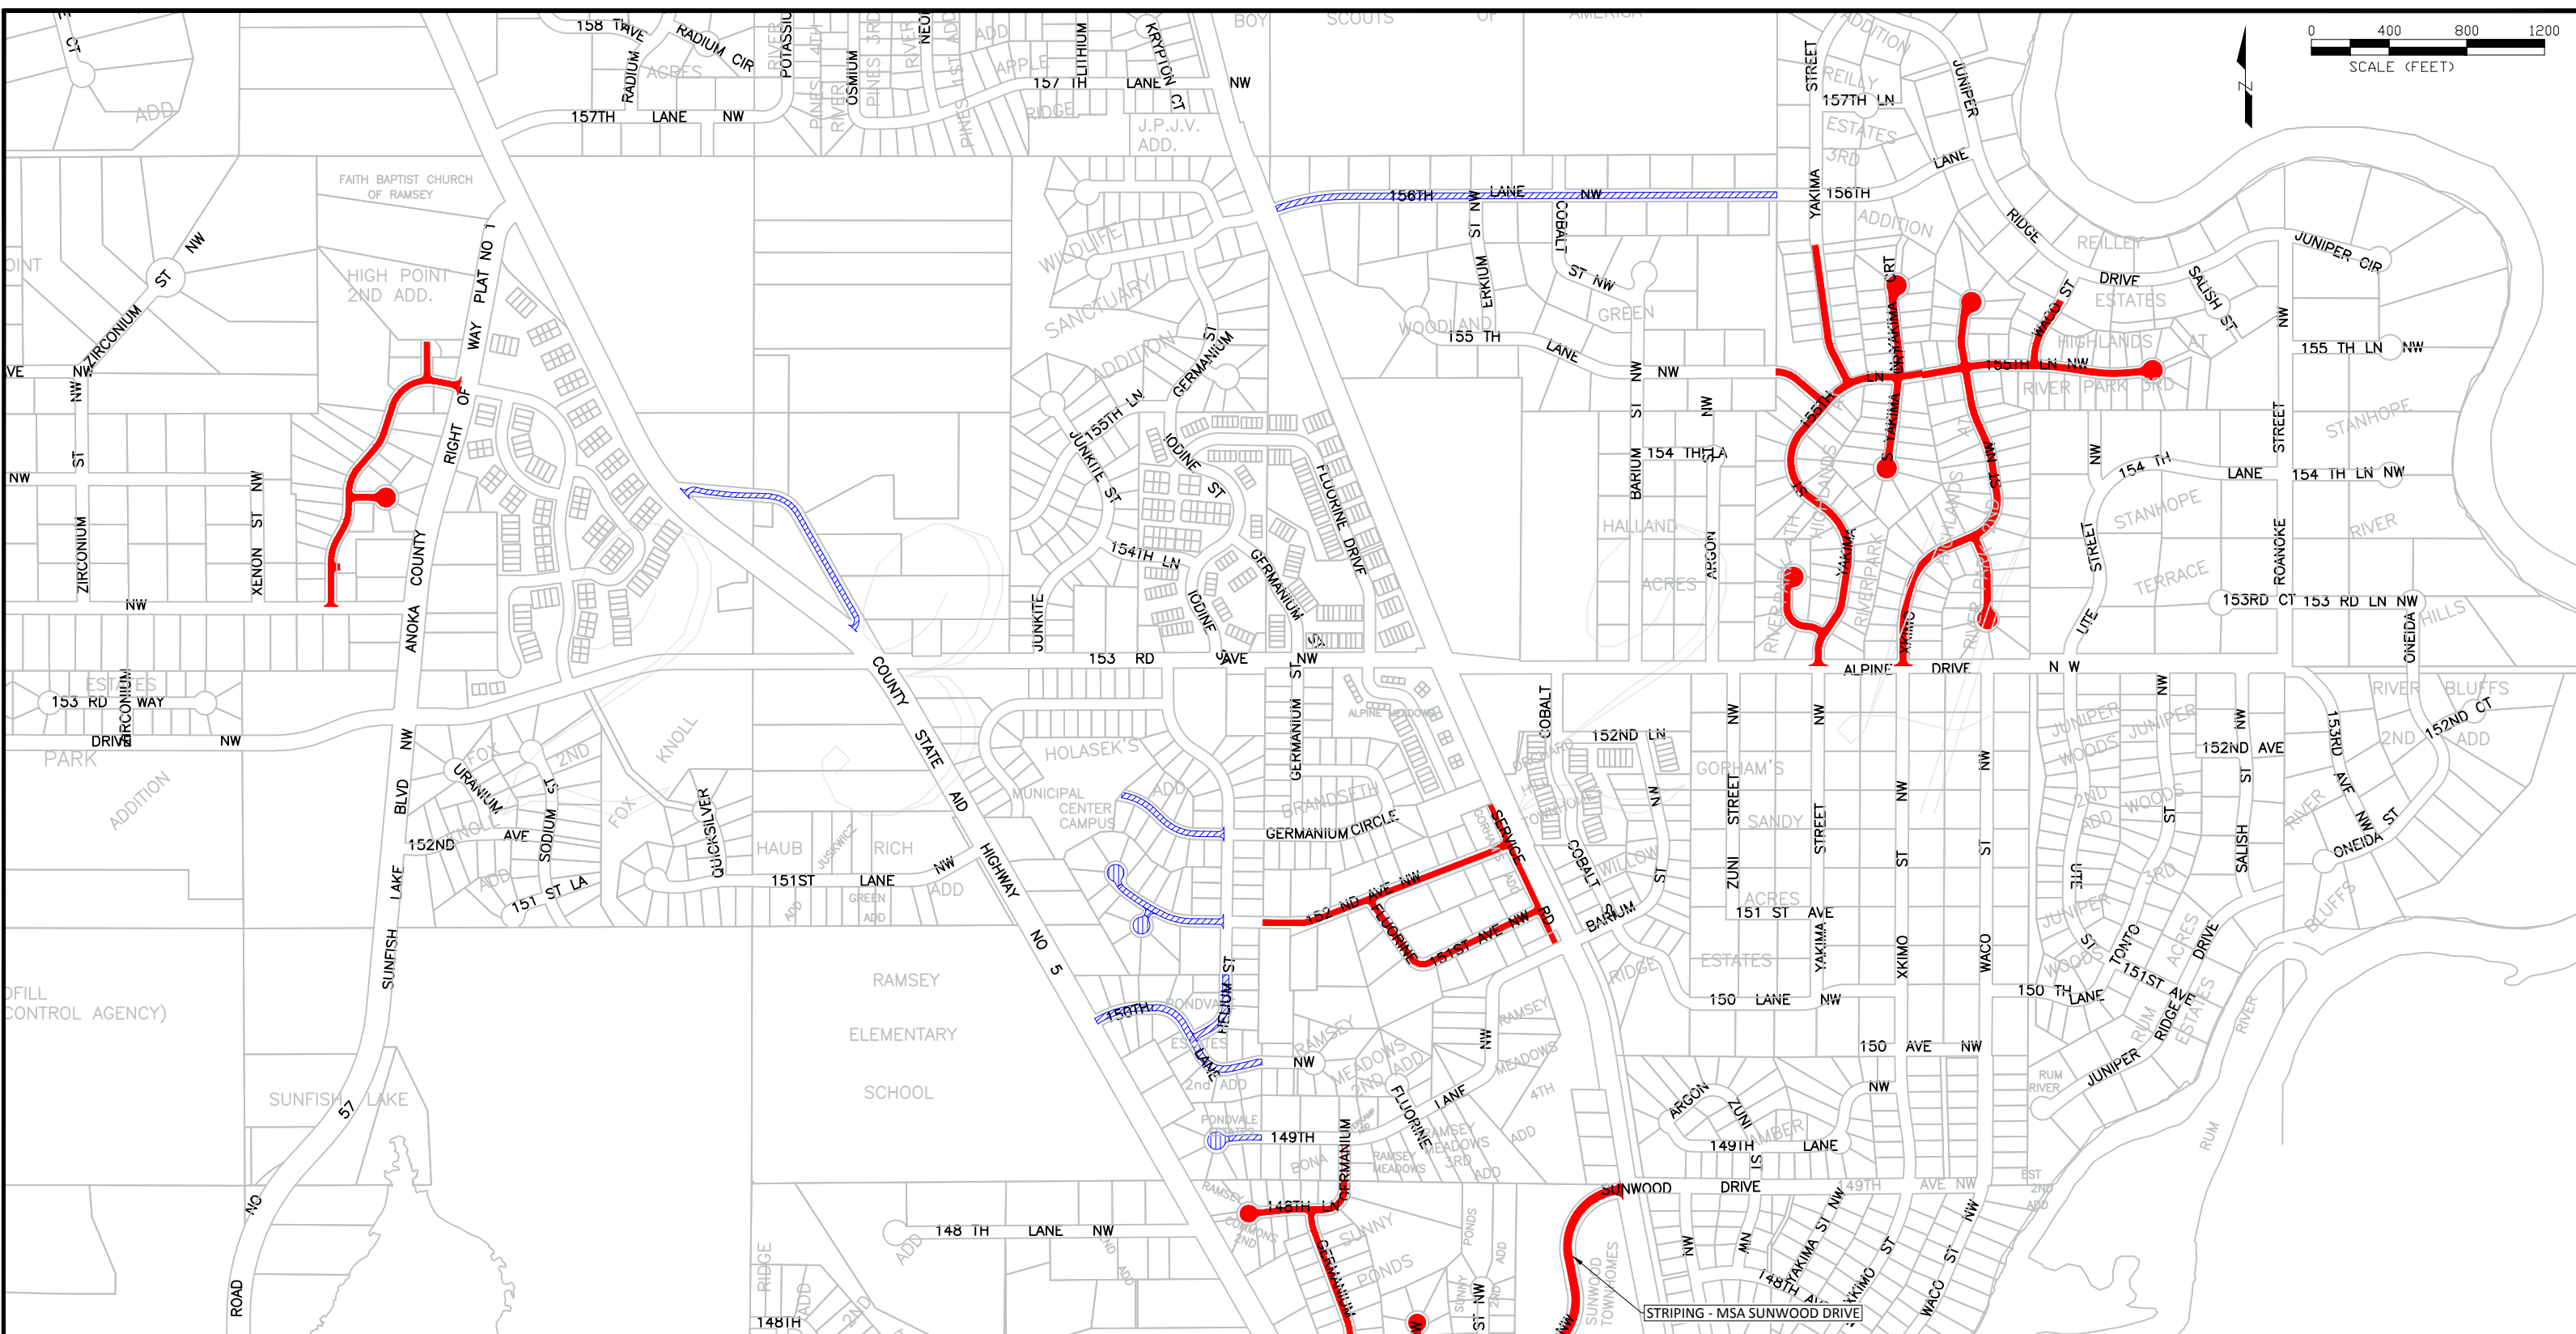AREA C STRIPING SUMMARY				
SUBDIVISION	SEGMENT DESCRIPTION	ITEM DESCRIPTION	UNIT	QUANTITY
RUM RIVER HILLS	169TH AVENUE	CROSSWALK MARKINGS	SF	90
	IODINE STREET	CROSSWALK MARKINGS	SF	108




AREA D STRIPING SUMMARY

SUBDIVISION	SEGMENT DESCRIPTION	ITEM DESCRIPTION	UNIT	QUANTITY
MSA	SUNWOOD DRIVE - ERKIUUM ST / TH 47	4" SOLID LINE WHITE	LF	2,695
		4" DOUBLE SOLID LINE YELLOW	LF	1,485
		24" SOLID LINE YELLOW	LF	30
		PVT MSSG (LT TURN ARROW)	EA	2
		CROSSWALK MARKINGS	SF	198

 CRACK SEAL AND SEAL COAT - 2018 PROPOSED STREETS
 CRACK SEAL



NOTE: SEAL COAT - USE CRS-2 BIT MATERIAL
 CUL-DE-SACS - USE CRS-2P BIT MATERIAL AND FOG SEAL

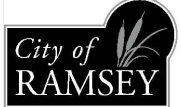


CITY OF RAMSEY
 7550 SUNWOOD DRIVE
 RAMSEY, MN 55303
 (763) 427-1410 FAX (763) 433-9898

DETAIL MAP
 AREA D

2018 CRACK SEAL AND SEAL COAT PROJECT
 CITY PROJECT NO. 18-04
 CITY OF RAMSEY, MINNESOTA

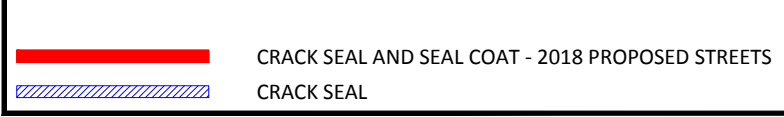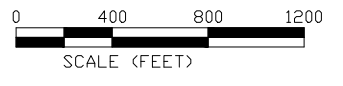



NOTE: SEAL COAT - USE CRS-2 BIT MATERIAL
CUL-DE-SACS - USE CRS-2P BIT MATERIAL AND FOG SEAL

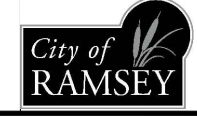

CITY OF RAMSEY
7550 SUNWOOD DRIVE
RAMSEY, MN 55303
(763) 427-1410 FAX (763) 433-9898



DETAIL MAP
AREA E

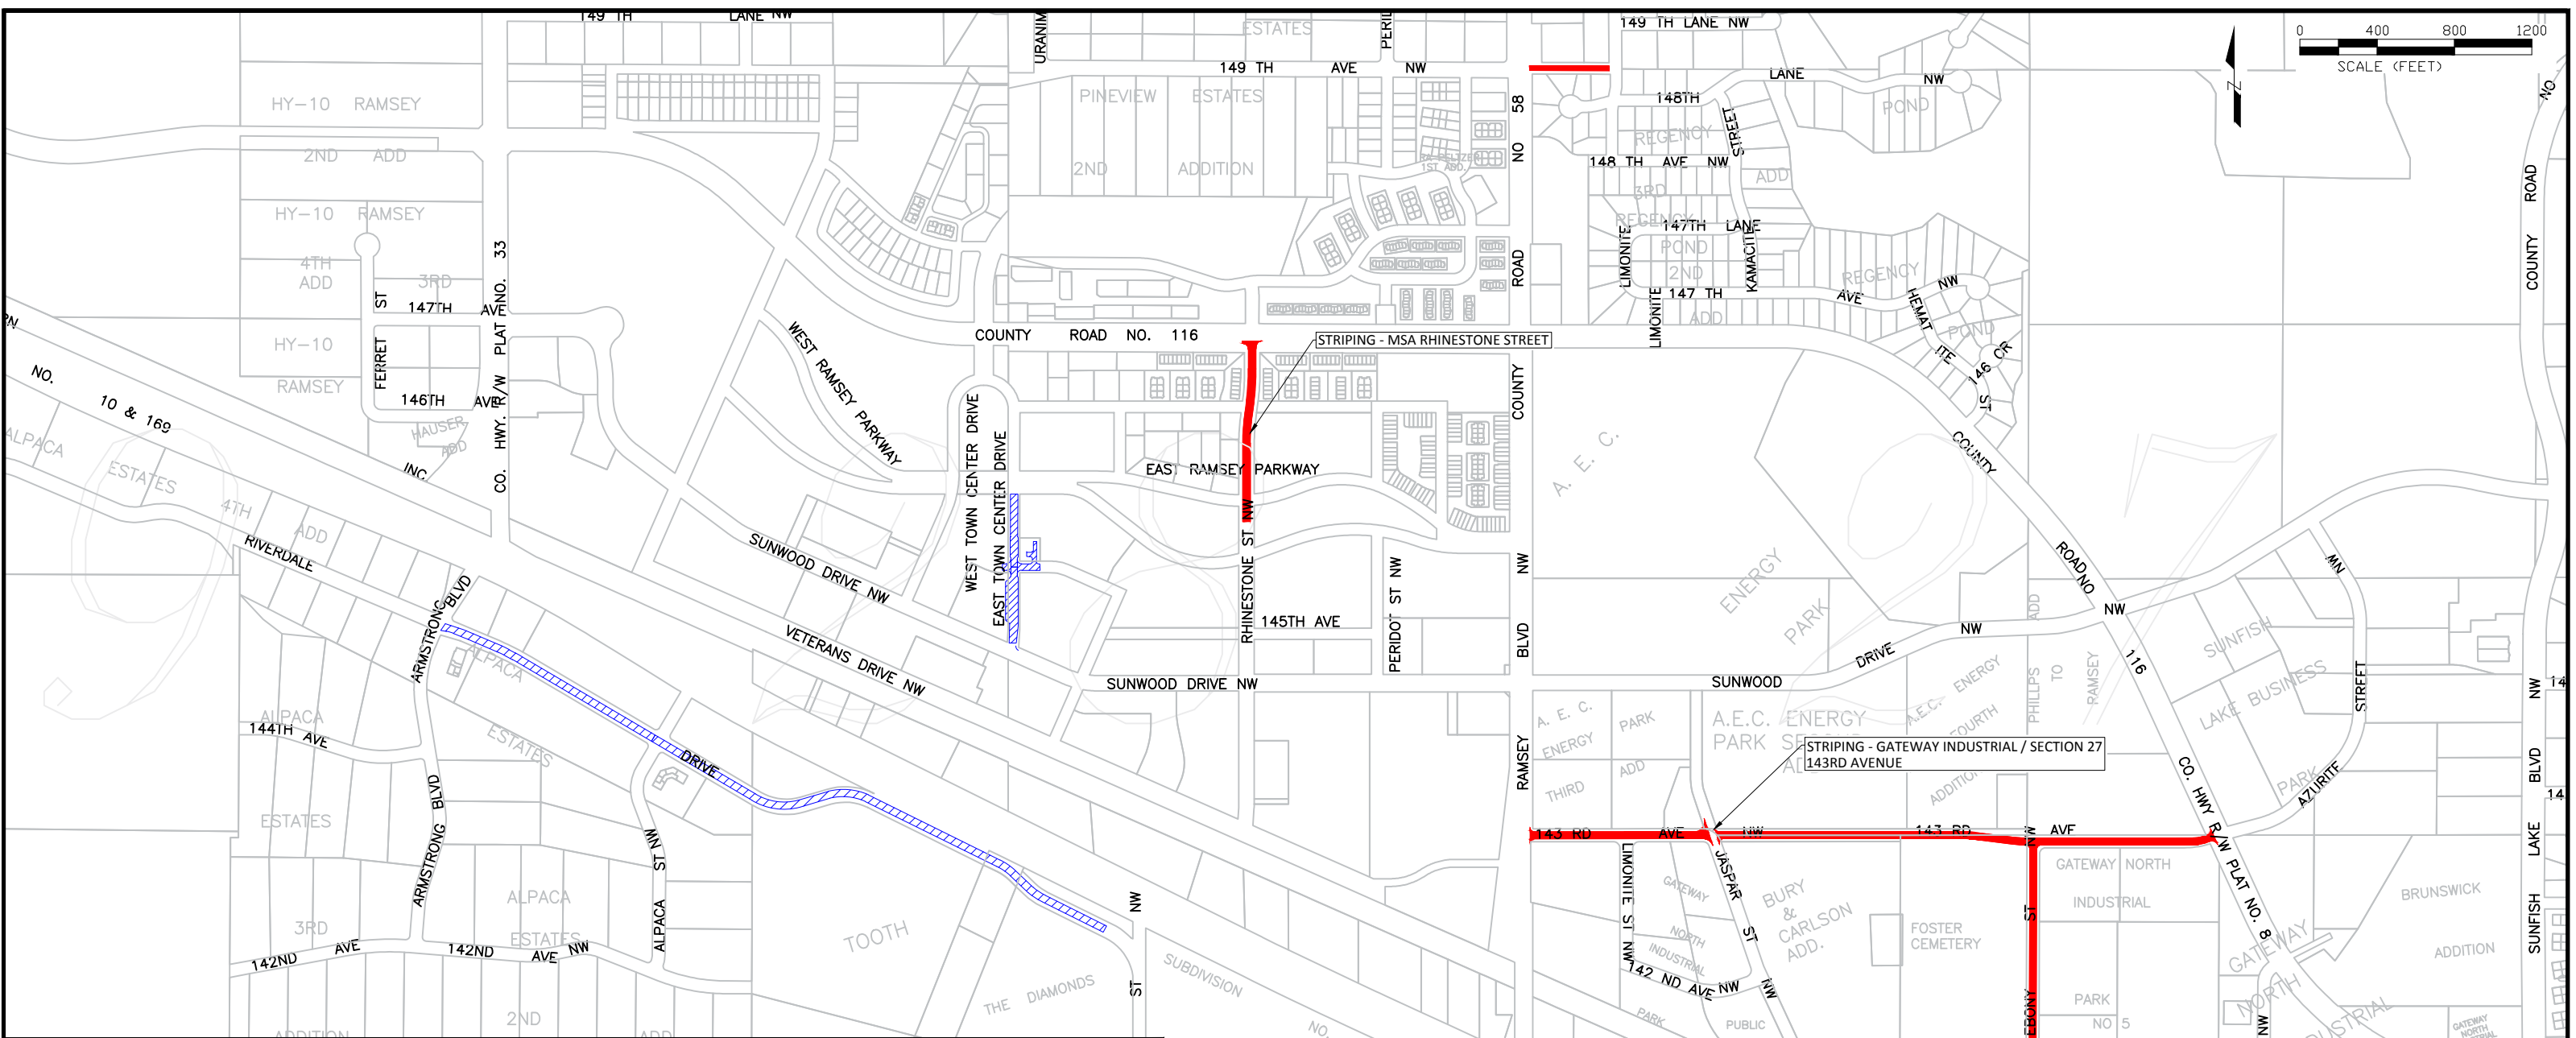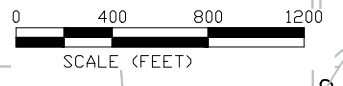
2018 CRACK SEAL AND SEAL COAT PROJECT
CITY PROJECT NO. 18-04
CITY OF RAMSEY, MINNESOTA



AREA F STRIPING SUMMARY

SUBDIVISION	SEGMENT DESCRIPTION	ITEM DESCRIPTION	UNIT	QUANTITY
MSA	RHINESTONE STREET - EAST RAMSEY PKWY WB / CR 116	4" SOLID LINE WHITE	LF	85
		4" DOUBLE SOLID LINE YELLOW	LF	275
		4" BROKEN LINE YELLOW	LF	120
		24" SOLID LINE WHITE	LF	27
		24" SOLID LINE YELLOW	LF	25
		PVT MSSG (LT TURN ARROW)	EA	1
		CROSSWALK MARKINGS	SF	216
MSA	RIVERDALE DRIVE - RAMSEY BLVD / GARNET ST	4" SOLID LINE WHITE	LF	5646
		4" DOUBLE SOLID LINE YELLOW	LF	2745
		CROSSWALK MARKINGS	SF	150
GATEWAY NORTH INDUSTRIAL PARK	143RD AVENUE	4" SOLID LINE WHITE	LF	1595
		4" DOUBLE SOLID LINE YELLOW	LF	795
SECTION 27 UNPLATTED	143RD AVENUE	4" SOLID LINE WHITE	LF	4895
		4" DOUBLE SOLID LINE YELLOW	LF	2465

 CRACK SEAL AND SEAL COAT - 2018 PROPOSED STREETS NOTE: SEAL COAT - USE CRS-2 BIT MATERIAL
 CRACK SEAL CUL-DE-SACS - USE CRS-2P BIT MATERIAL AND FOG SEAL

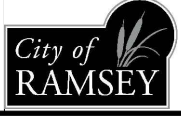

CITY OF RAMSEY
 7550 SUNWOOD DRIVE
 RAMSEY, MN 55303
 (763) 427-1410 FAX (763) 433-9898

DETAIL MAP
 AREA F

2018 CRACK SEAL AND SEAL COAT PROJECT
 CITY PROJECT NO. 18-04
 CITY OF RAMSEY, MINNESOTA