
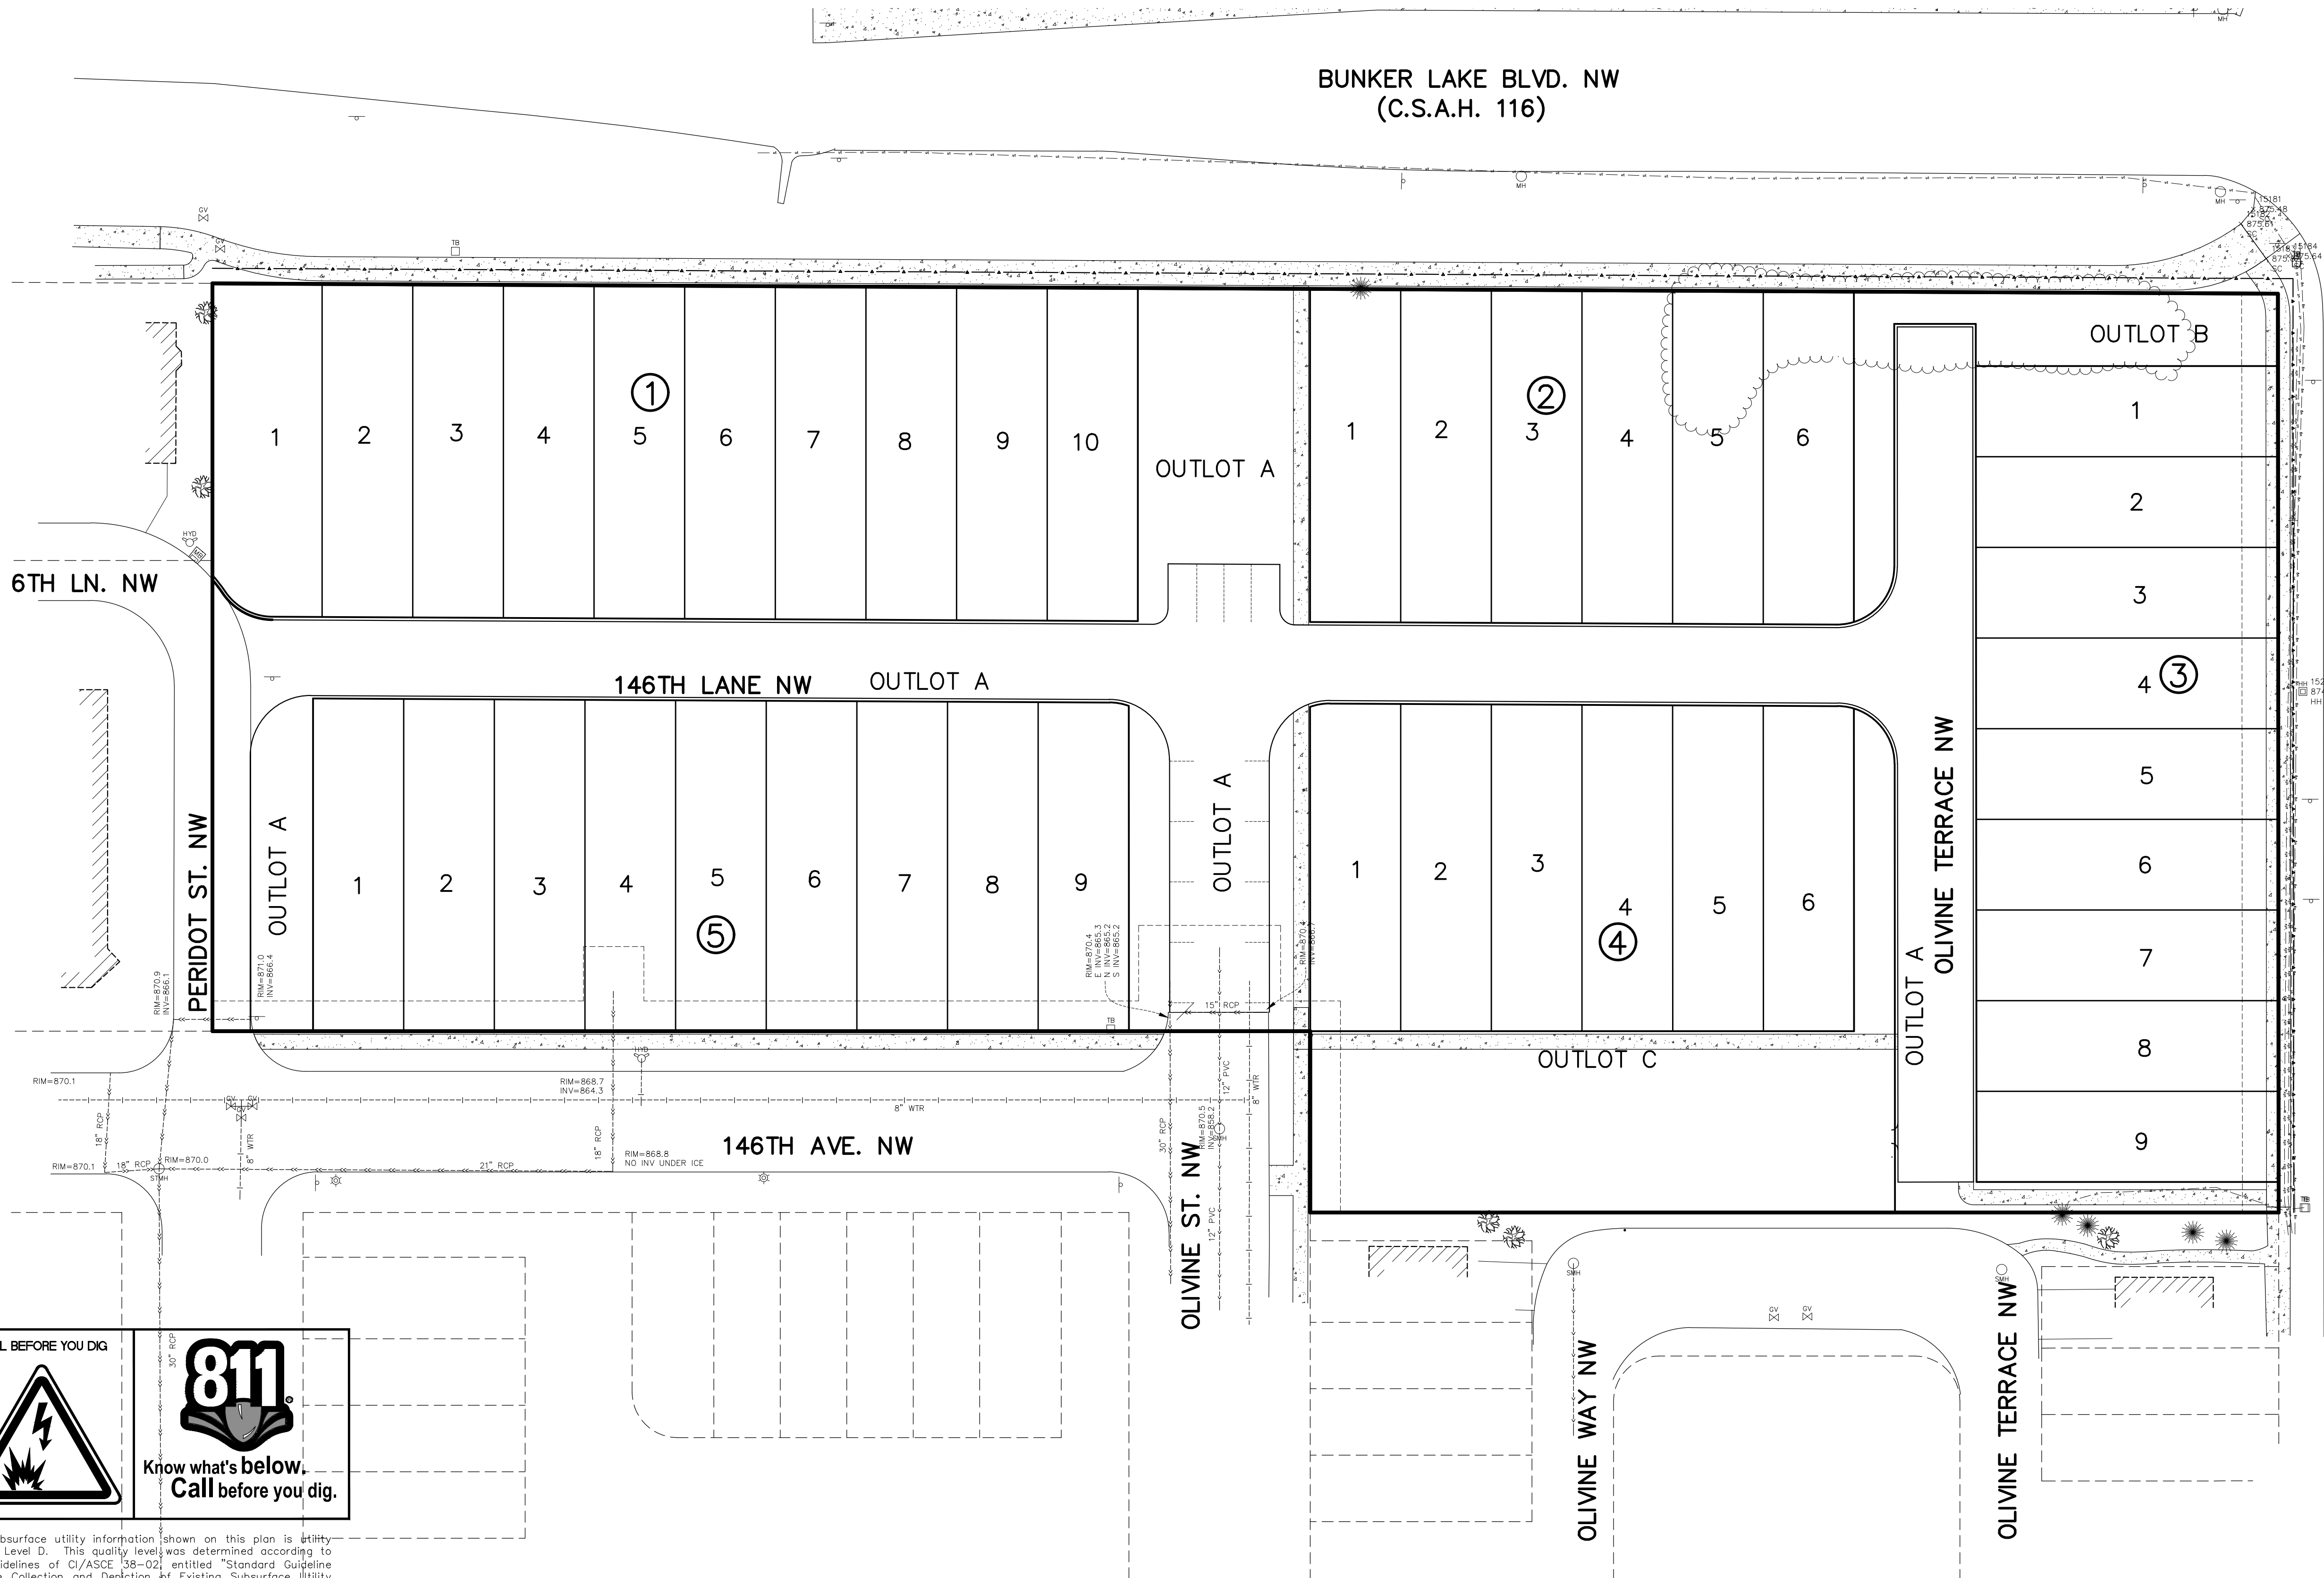


COTTAGES AT THE COR


RAMSEY, MINNESOTA

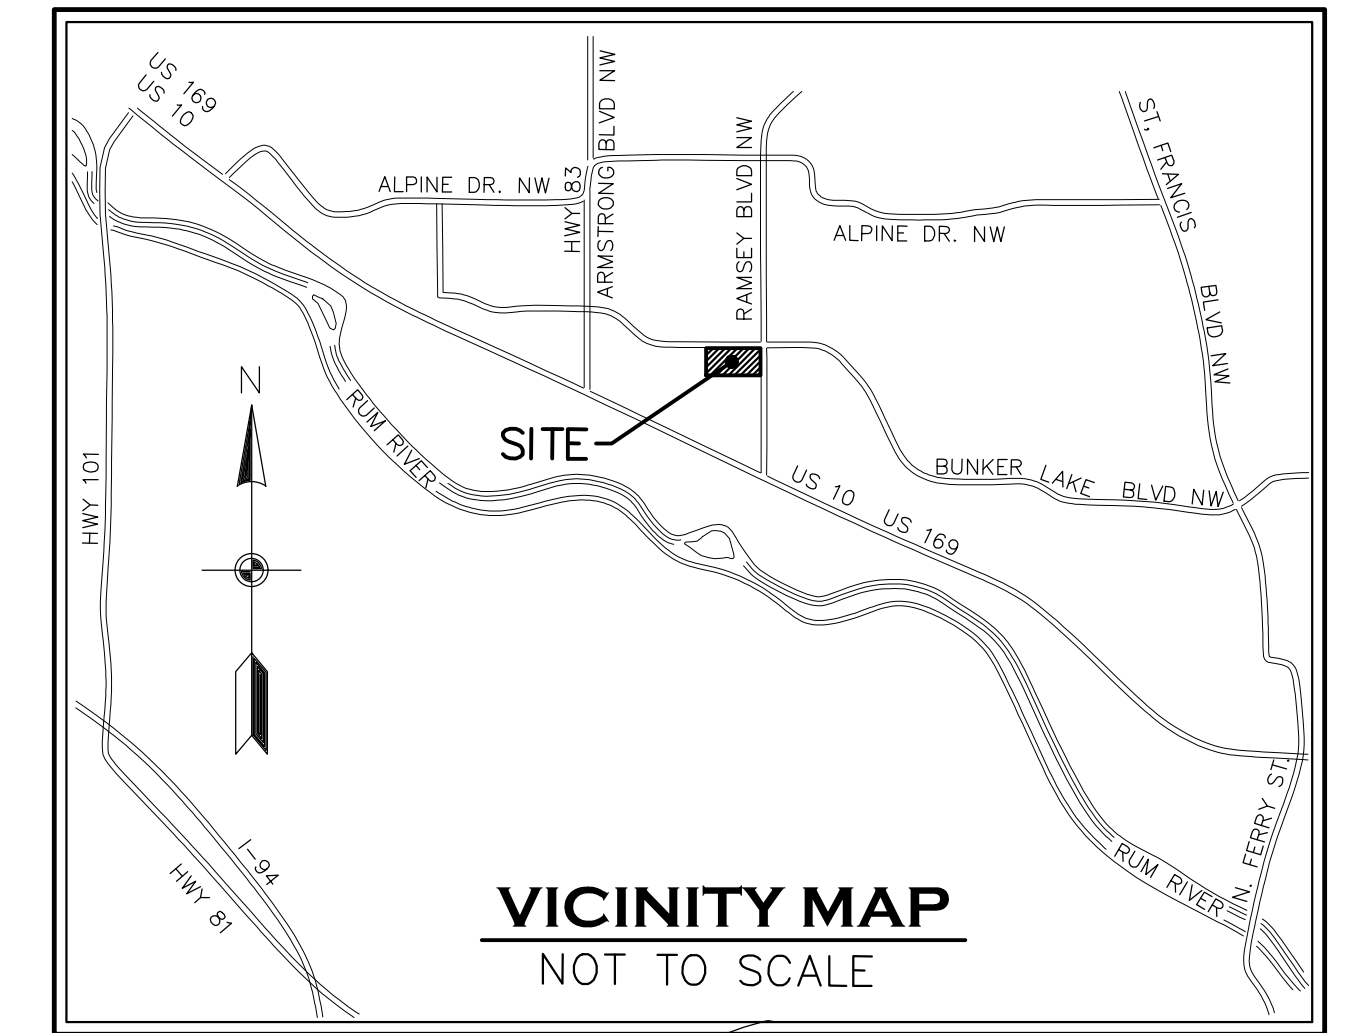

RAMSEY BLVD NW
(C.S.A.H. 65)

SHEET INDEX

1. COVER
2. EXISTING CONDITIONS
3. PRELIMINARY PLAT INDEX
4. PRELIMINARY SITE & UTILITY PLAN
5. PRELIMINARY GRADING & EROSION CONTROL PLANS
6. DETAILS

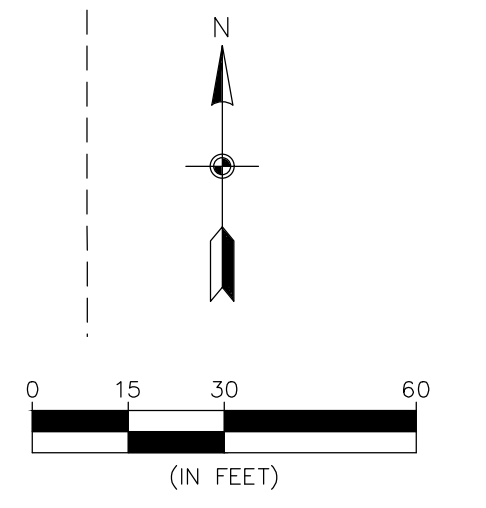

BENCHMARK	
1. Minnesota Department of Transportation Geodetic Monument named G202 B (GSID Station #93781). Elev.= 865.02 (NAVD 88)	
2. Minnesota Department of Transportation Geodetic Monument named HYATT MNDT (GSID Station #808). Elev.= 878.97 (NAVD 88)	

CALL BEFORE YOU DIG

Know what's below.
Call before you dig.

The subsurface utility information shown on this plan is utility Quality Level D. This quality level was determined according to the guidelines of C/ASCE 38-02, entitled "Standard Guideline for the Collection and Depiction of Existing Subsurface Utility Data."