





# Capital Improvement Program

2013 *thru* 2017

## City of Ramsey, Minnesota

Department Park Improvements

Contact

Project # 12-PARK-003  
 Project Name The Draw Entrance Monument

Type Improvement  
 Useful Life 25  
 Category Park Improvement  
 Priority 6-Planned  
 Status Active

Total Project Cost: \$20,000

### Description


Adding an entrance monument(s) to the recently constructed (2010) park.

### Justification

This project will create entrance monument(s) at The Draw aiding park patrons in locating the farmers market, concerts, and soccer and ballfield games.

Expenditures	2013	2014	2015	2016	2017	Total
Improvements Other than Build	20,000					20,000
<b>Total</b>	<b>20,000</b>					<b>20,000</b>
Funding Sources	2013	2014	2015	2016	2017	Total
Park Improvement Trust Fund	20,000					20,000
<b>Total</b>	<b>20,000</b>					<b>20,000</b>



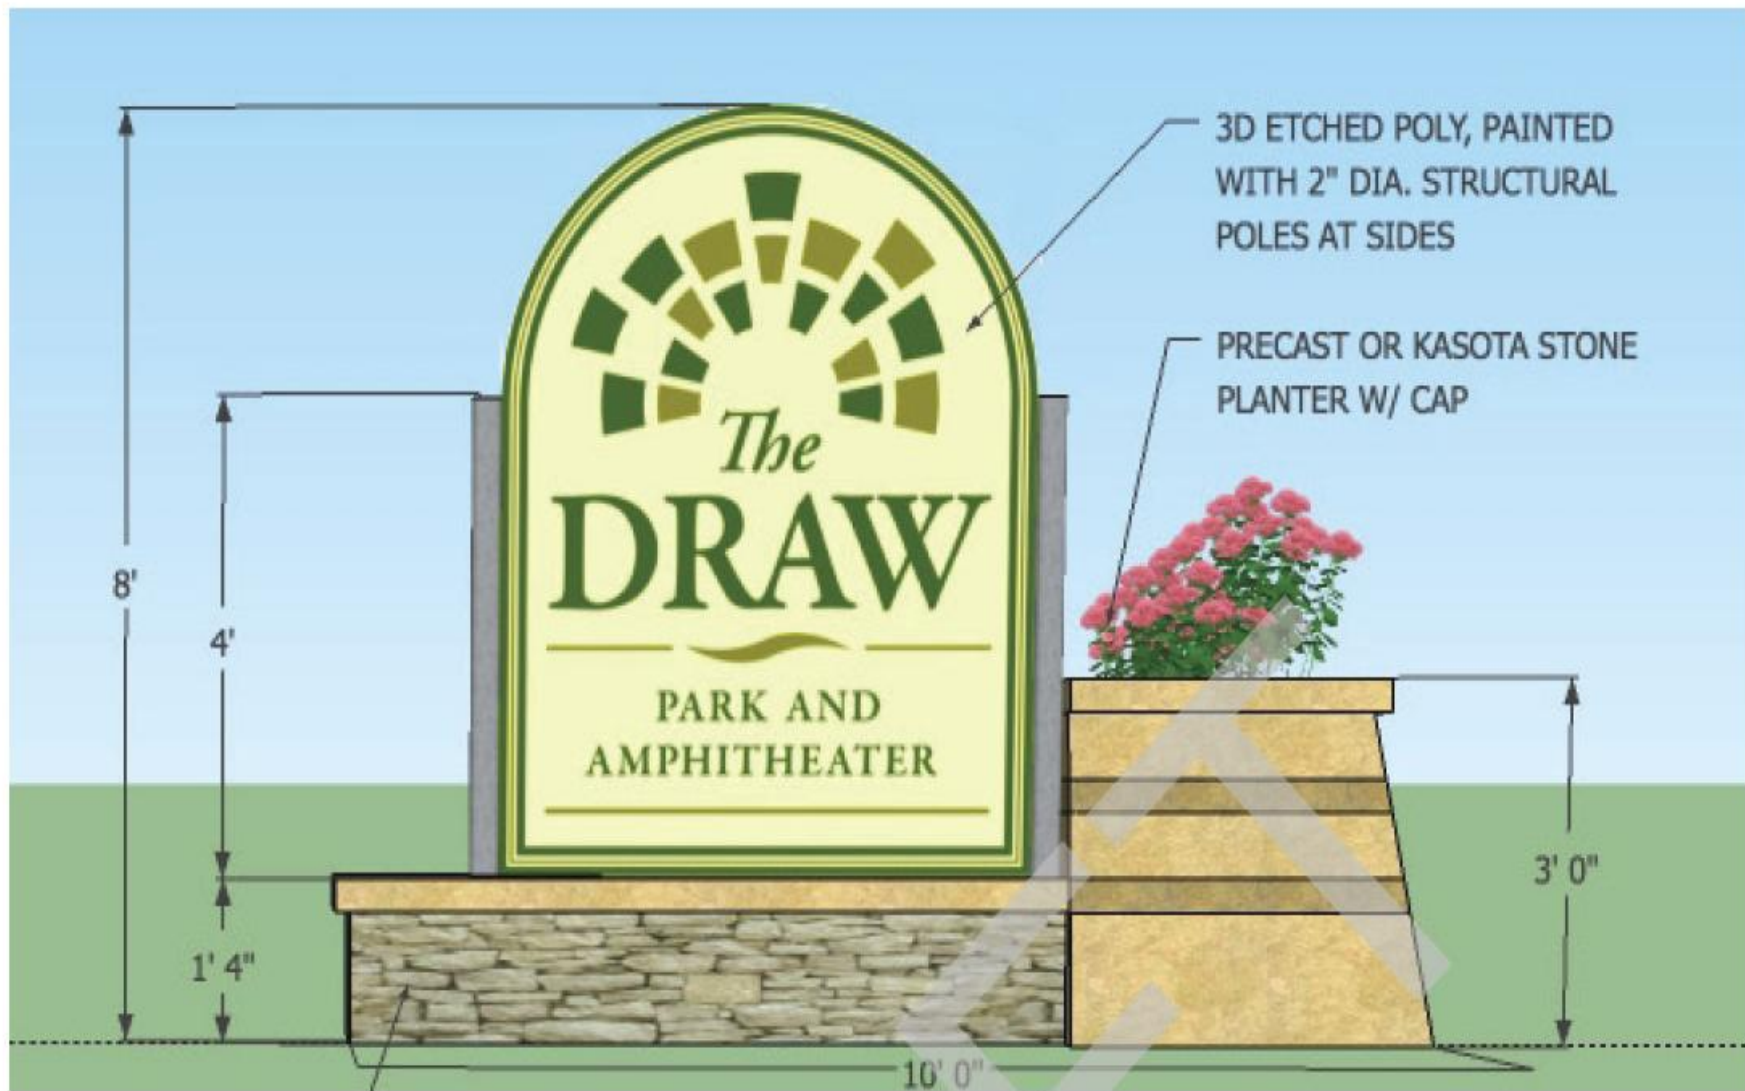








② Plan View

Scale: 1/2"=1'-0"

### Monument - Basic Option

- Ⓐ Cabinet  
FABRICATED ALUMINUM CABINET  
PAINTED GREEN AND TAN  
LOGO - DIMENSIONAL 1/4" ACRYLIC

**Install**  
DIRECT EMBED

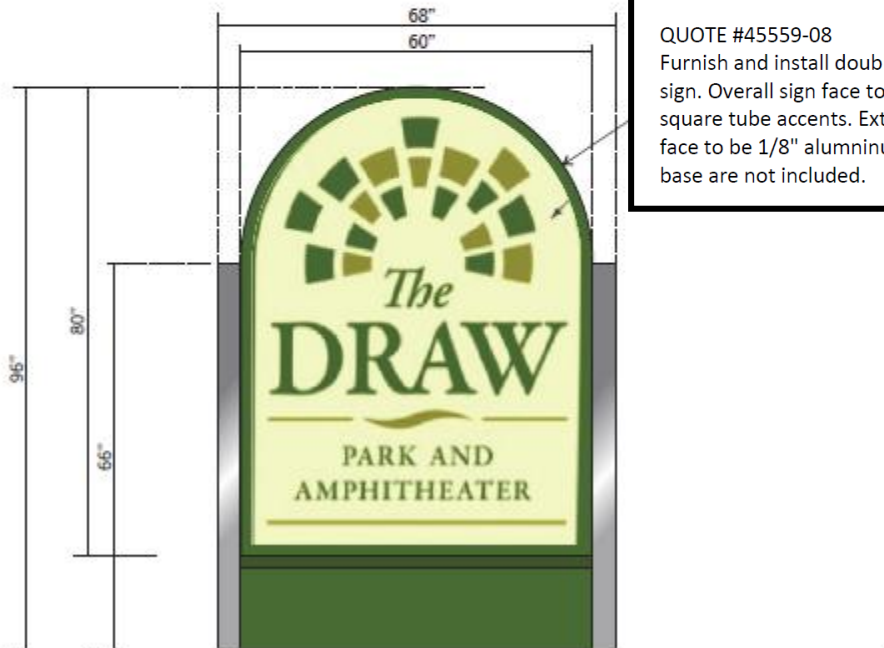


① Elevation

Scale: 1/2"=1'-0"

QUOTE #45559-08

\$12,100.00

Furnish and install double sided exterior monument "The Draw" (exhibit B.8) sign. Overall sign face to be 48"x80" with 16" pole cover base. Sides have 4" square tube accents. Externally illuminated with flood lamps by others. Sign face to be 1/8" aluminum with digitally printed graphics. Sign base and stone base are not included.

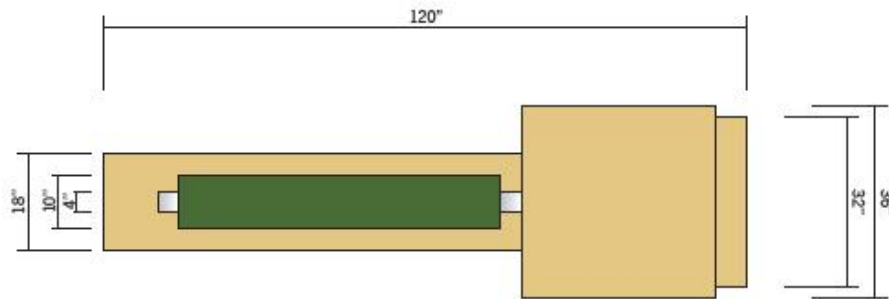

② Plan View

Scale: 1/2"=1'-0"

**Monument - Faux Paint Option**


- Ⓐ **Cabinet**  
FABRICATED ALUMINUM CABINET  
PAINTED GREEN AND TAN  
LOGO - DIMENSIONAL 1/4" ACRYLIC
- Ⓑ **Aluminum Base**  
FABRICATED ALUMINUM BASE W/ FABRICATED  
REVEALS  
BASE HAS FAUX PAINT FINISH TO SIMULATE STONE

**Install**  
MOUNT CABINET AND BASE TO  
POURED CONCRETE FOOTING

QUOTE #45559-06


\$19,750.00

Furnish and install double sided exterior monument "The Draw" (exhibit B.8) sign. Overall sign face to be 48"x80" Externally illuminated with flood lamps by others. Sign face to be 1/8" aluminum with digitally printed graphics. Sign base and planter to be fabricated aluminum with 2 color paint finish.

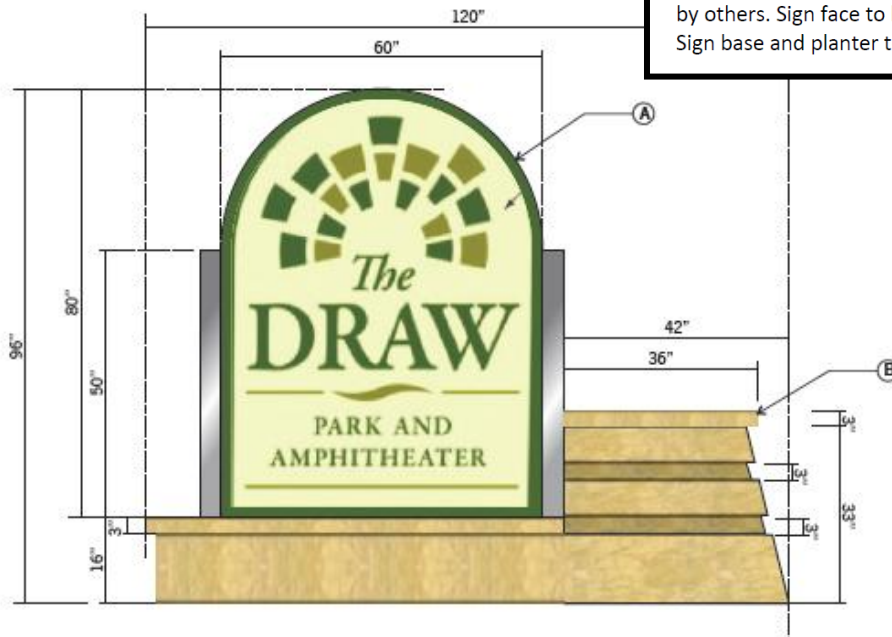

① Elevation

Scale: 1/2"=1'-0"

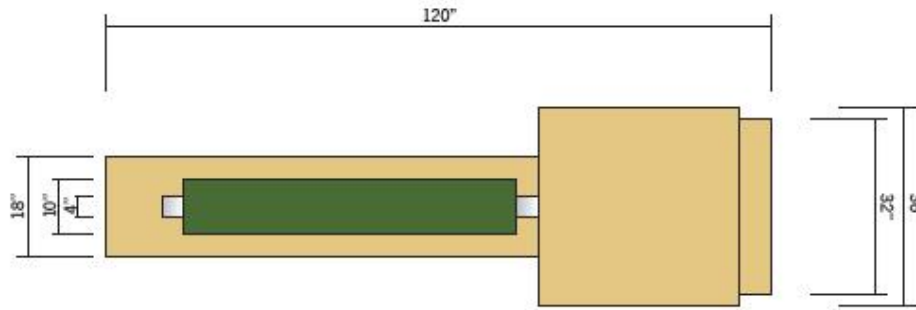

② Plan View

Scale: 1/2"=1'-0"

**Monument - Stone Option**

Ⓐ **Cabinet**  
 FABRICATED ALUMINUM CABINET  
 PAINTED GREEN AND TAN  
 LOGO - DIMENSIONAL 1/4" ACRYLIC


Ⓑ **Stone Base**  
 MINNESOTA DOLOMITE AND STONE VENEER

**Install**  
 MOUNT CABINET TO POURED CONCRETE BASE

QUOTE #45559-04

\$32,800.00


Furnish and install double sided exterior monument "The Draw" (exhibit B.8) sign. Externally illuminated with flood lamps by others. Flat lexan with vinyl graphics.

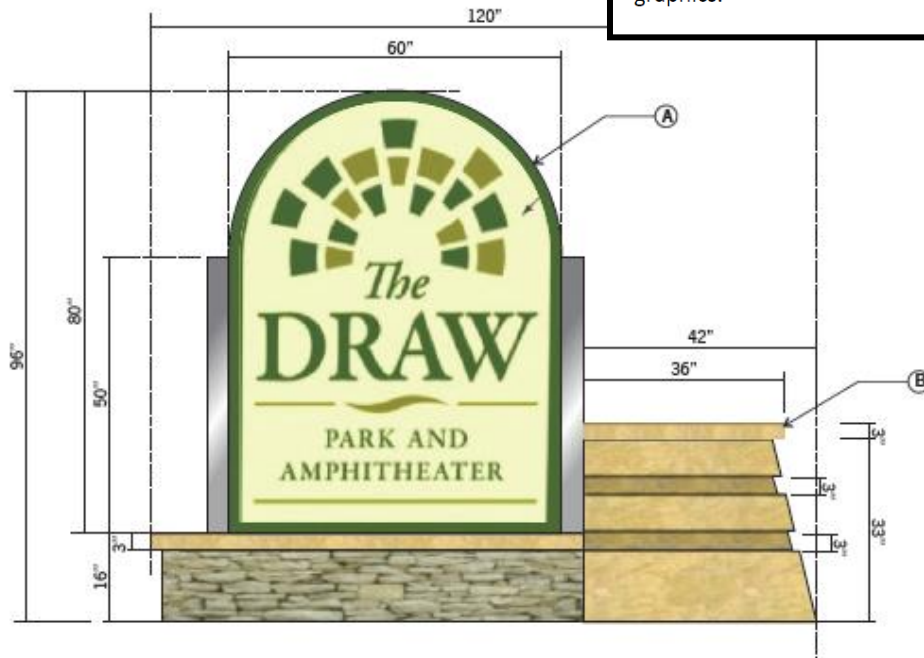


① Elevation

Scale: 1/2"=1'-0"




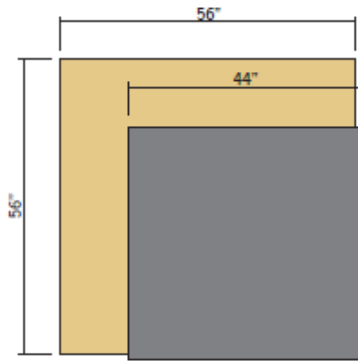

⑤ Plan View Scale: 1/2"-1'-0"

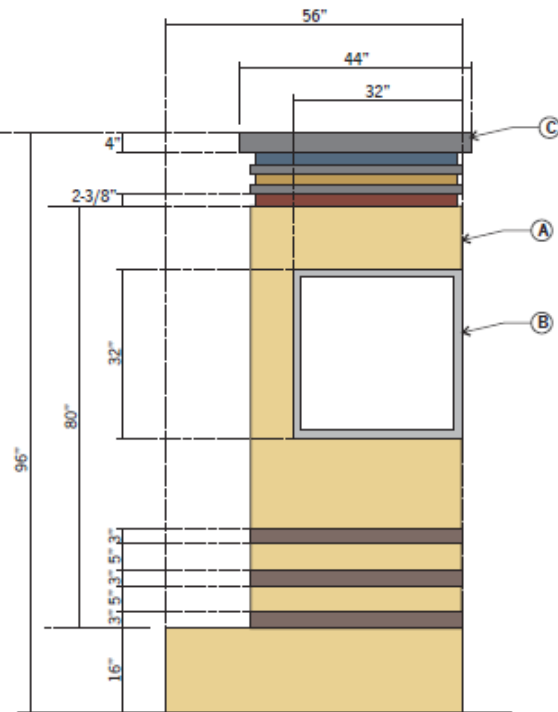

① Directory Panel Elevation Scale: 1/2"-1'-0"

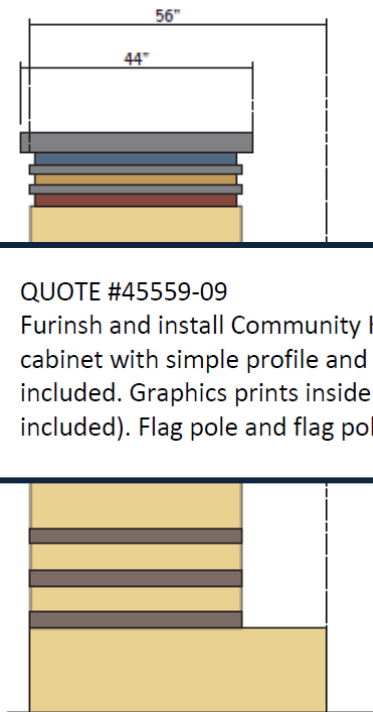


② Events Panel Elevation Scale: 1/2"-1'-0"

**Community Kiosk - Basic Option**

- Ⓐ Aluminum Kiosk  
FABRICATED ALUMINUM DISPLAY  
WITH PAINTED ACCENTS
- Ⓑ Directory Cabinet  
FABRICATED ALUMINUM DISPLAY  
DIGITALLY PRINTED GRAPHICS  
NON-ILLUMINATED
- Ⓒ Cap  
FABRICATED ALUMINUM  
PAINTED COLOR BANDS  
NO ILLUMINATION


**Install**  
DIRECT EMBED

QUOTE #45559-09 \$10,700.00  
 Furinsh and install Community Kiosk "C". Kiosk to be fabricated aluminum cabinet with simple profile and fabricated aluminum base. No-illuminated is included. Graphics prints inside lockable hinged cabinet (prints not included). Flag pole and flag pole and flag pole base by others.

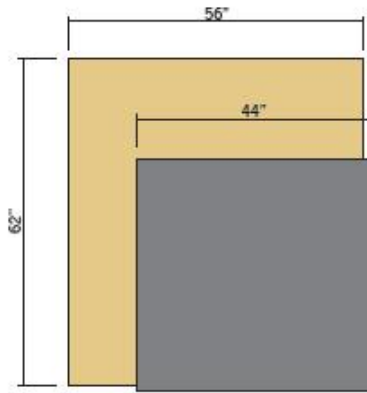

⑤ Plan View

Scale: 1/2"=1'-0"

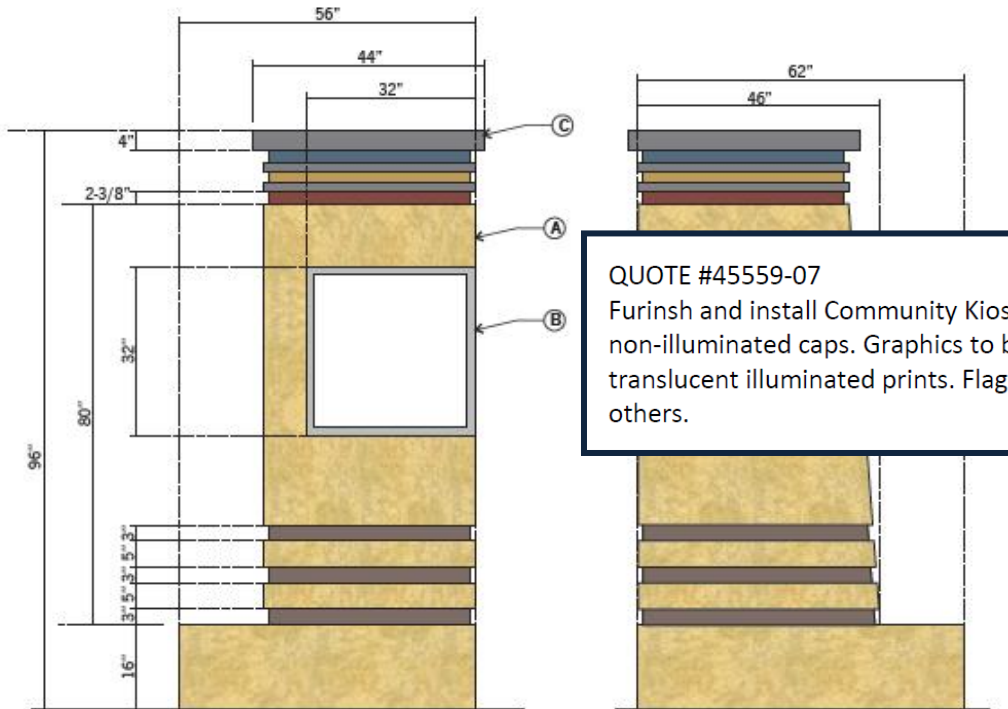

① Directory Panel Elevation

Scale: 1/2"=1'-0"

② Events Panel Elevation

Scale: 1/2"=1'-0"


### Community Kiosk - Faux Paint Option

- Ⓐ **Aluminum Kiosk**  
FABRICATED ALUMINUM DISPLAY  
WITH FABRICATED REVEALS  
FAUX PAINTED TO RESEMBLE STONE
  - Ⓑ **Directory Cabinet**  
FABRICATED ALUMINUM DISPLAY  
DIGITALLY PRINTED GRAPHICS  
INTERNALLY ILLUMINATED WITH WHITE LED
  - Ⓒ **Illuminated Cap**  
FABRICATED ALUMINUM  
DIGITALLY PRINTED ACCENT COLOR BANDS  
INTERNALLY ILLUMINATED WITH LED  
PAINTED GREY
  - Ⓓ **Logo**  
1/4" DIMENSIONAL LOGO PAINTED BLACK
- Install**  
DIRECT EMBED

QUOTE #45559-07


Furish and install Community Kiosk "C". Kiosk to be fabricated aluminum, with non-illuminated caps. Graphics to be custom fabricated light boxes with static translucent illuminated prints. Flag pole and flag pole and flag pole base by others.

\$16,450.00

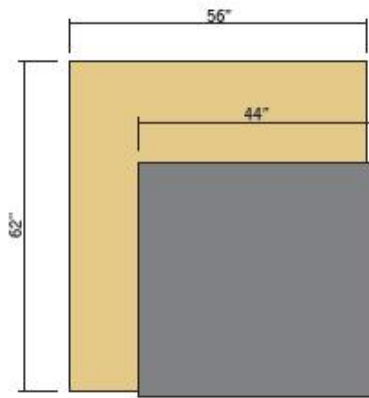

⑤ Plan View

Scale: 1/2"=1'-0"

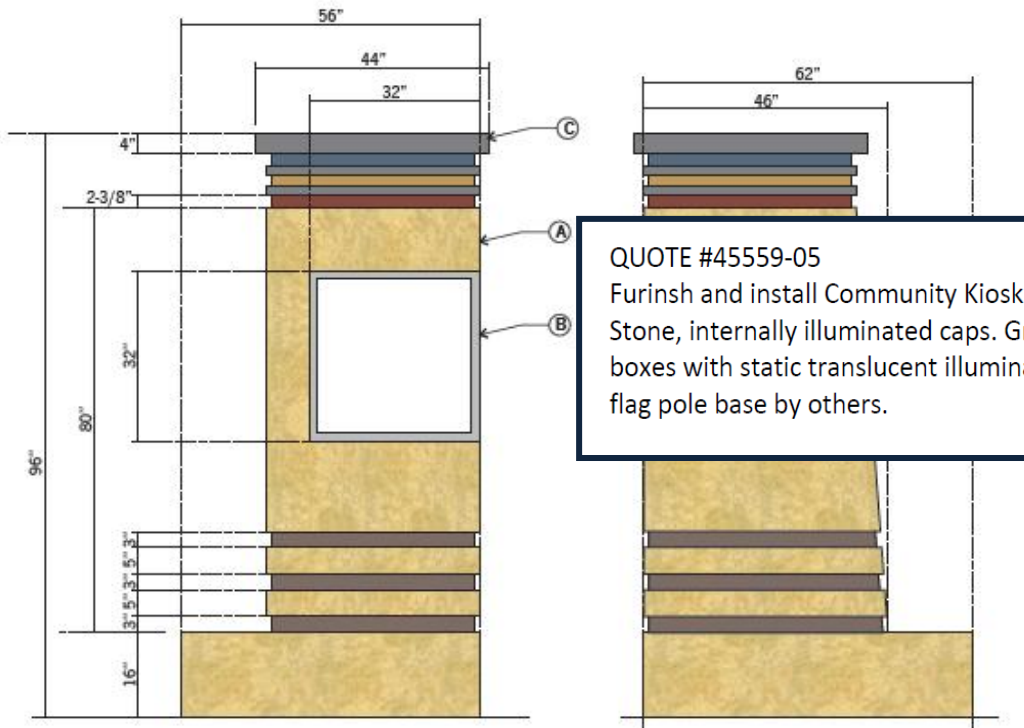

① Directory Panel Elevation

Scale: 1/2"=1'-0"

② Events Panel Elevation

Scale: 1/2"=1'-0"

**Community Kiosk - Stone Option**

- Ⓐ **Stone Kiosk**  
MINNESOTA DOLOMITE AND STONE VENEER  
INSET REVEALS AS SHOWN
- Ⓑ **Directory Cabinet**  
FABRICATED ALUMINUM DISPLAY  
DIGITALLY PRINTED GRAPHICS  
INTERNALLY ILLUMINATED WITH WHITE LED
- Ⓒ **Illuminated Cap**  
FABRICATED ALUMINUM  
DIGITALLY PRINTED ACCENT COLOR BANDS  
INTERNALLY ILLUMINATED WITH LED  
PAINTED GREY
- Ⓓ **Logo**  
CARVED/BLASTED PAINT FILLED LOGO

**Install**

ANCHOR CAP TO STONE BASE AS REQUIRED

QUOTE #45559-05 \$35,540.00  
 Finish and install Community Kiosk "C". Kiosk to be constructed of Kasota Stone, internally illuminated caps. Graphics to be custom fabricated light boxes with static translucent illuminated prints. Flag pole and flag pole and flag pole base by others.

