
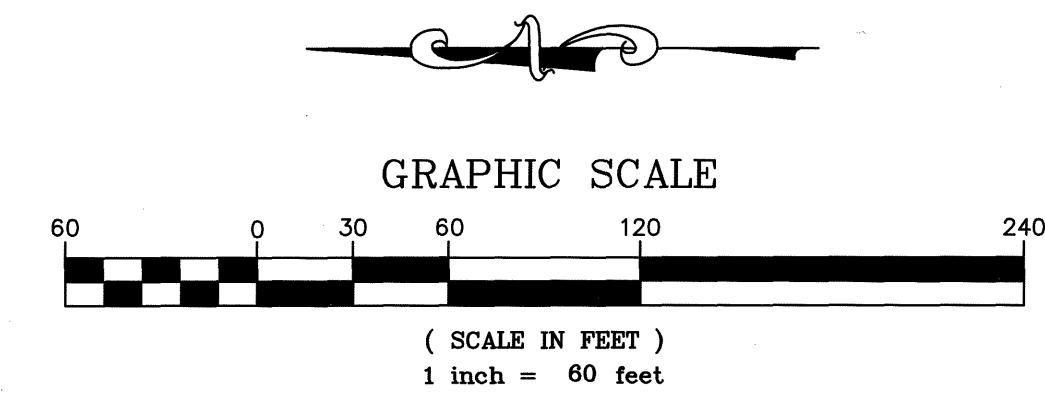


REGISTERED LAND SURVEY NO. 266

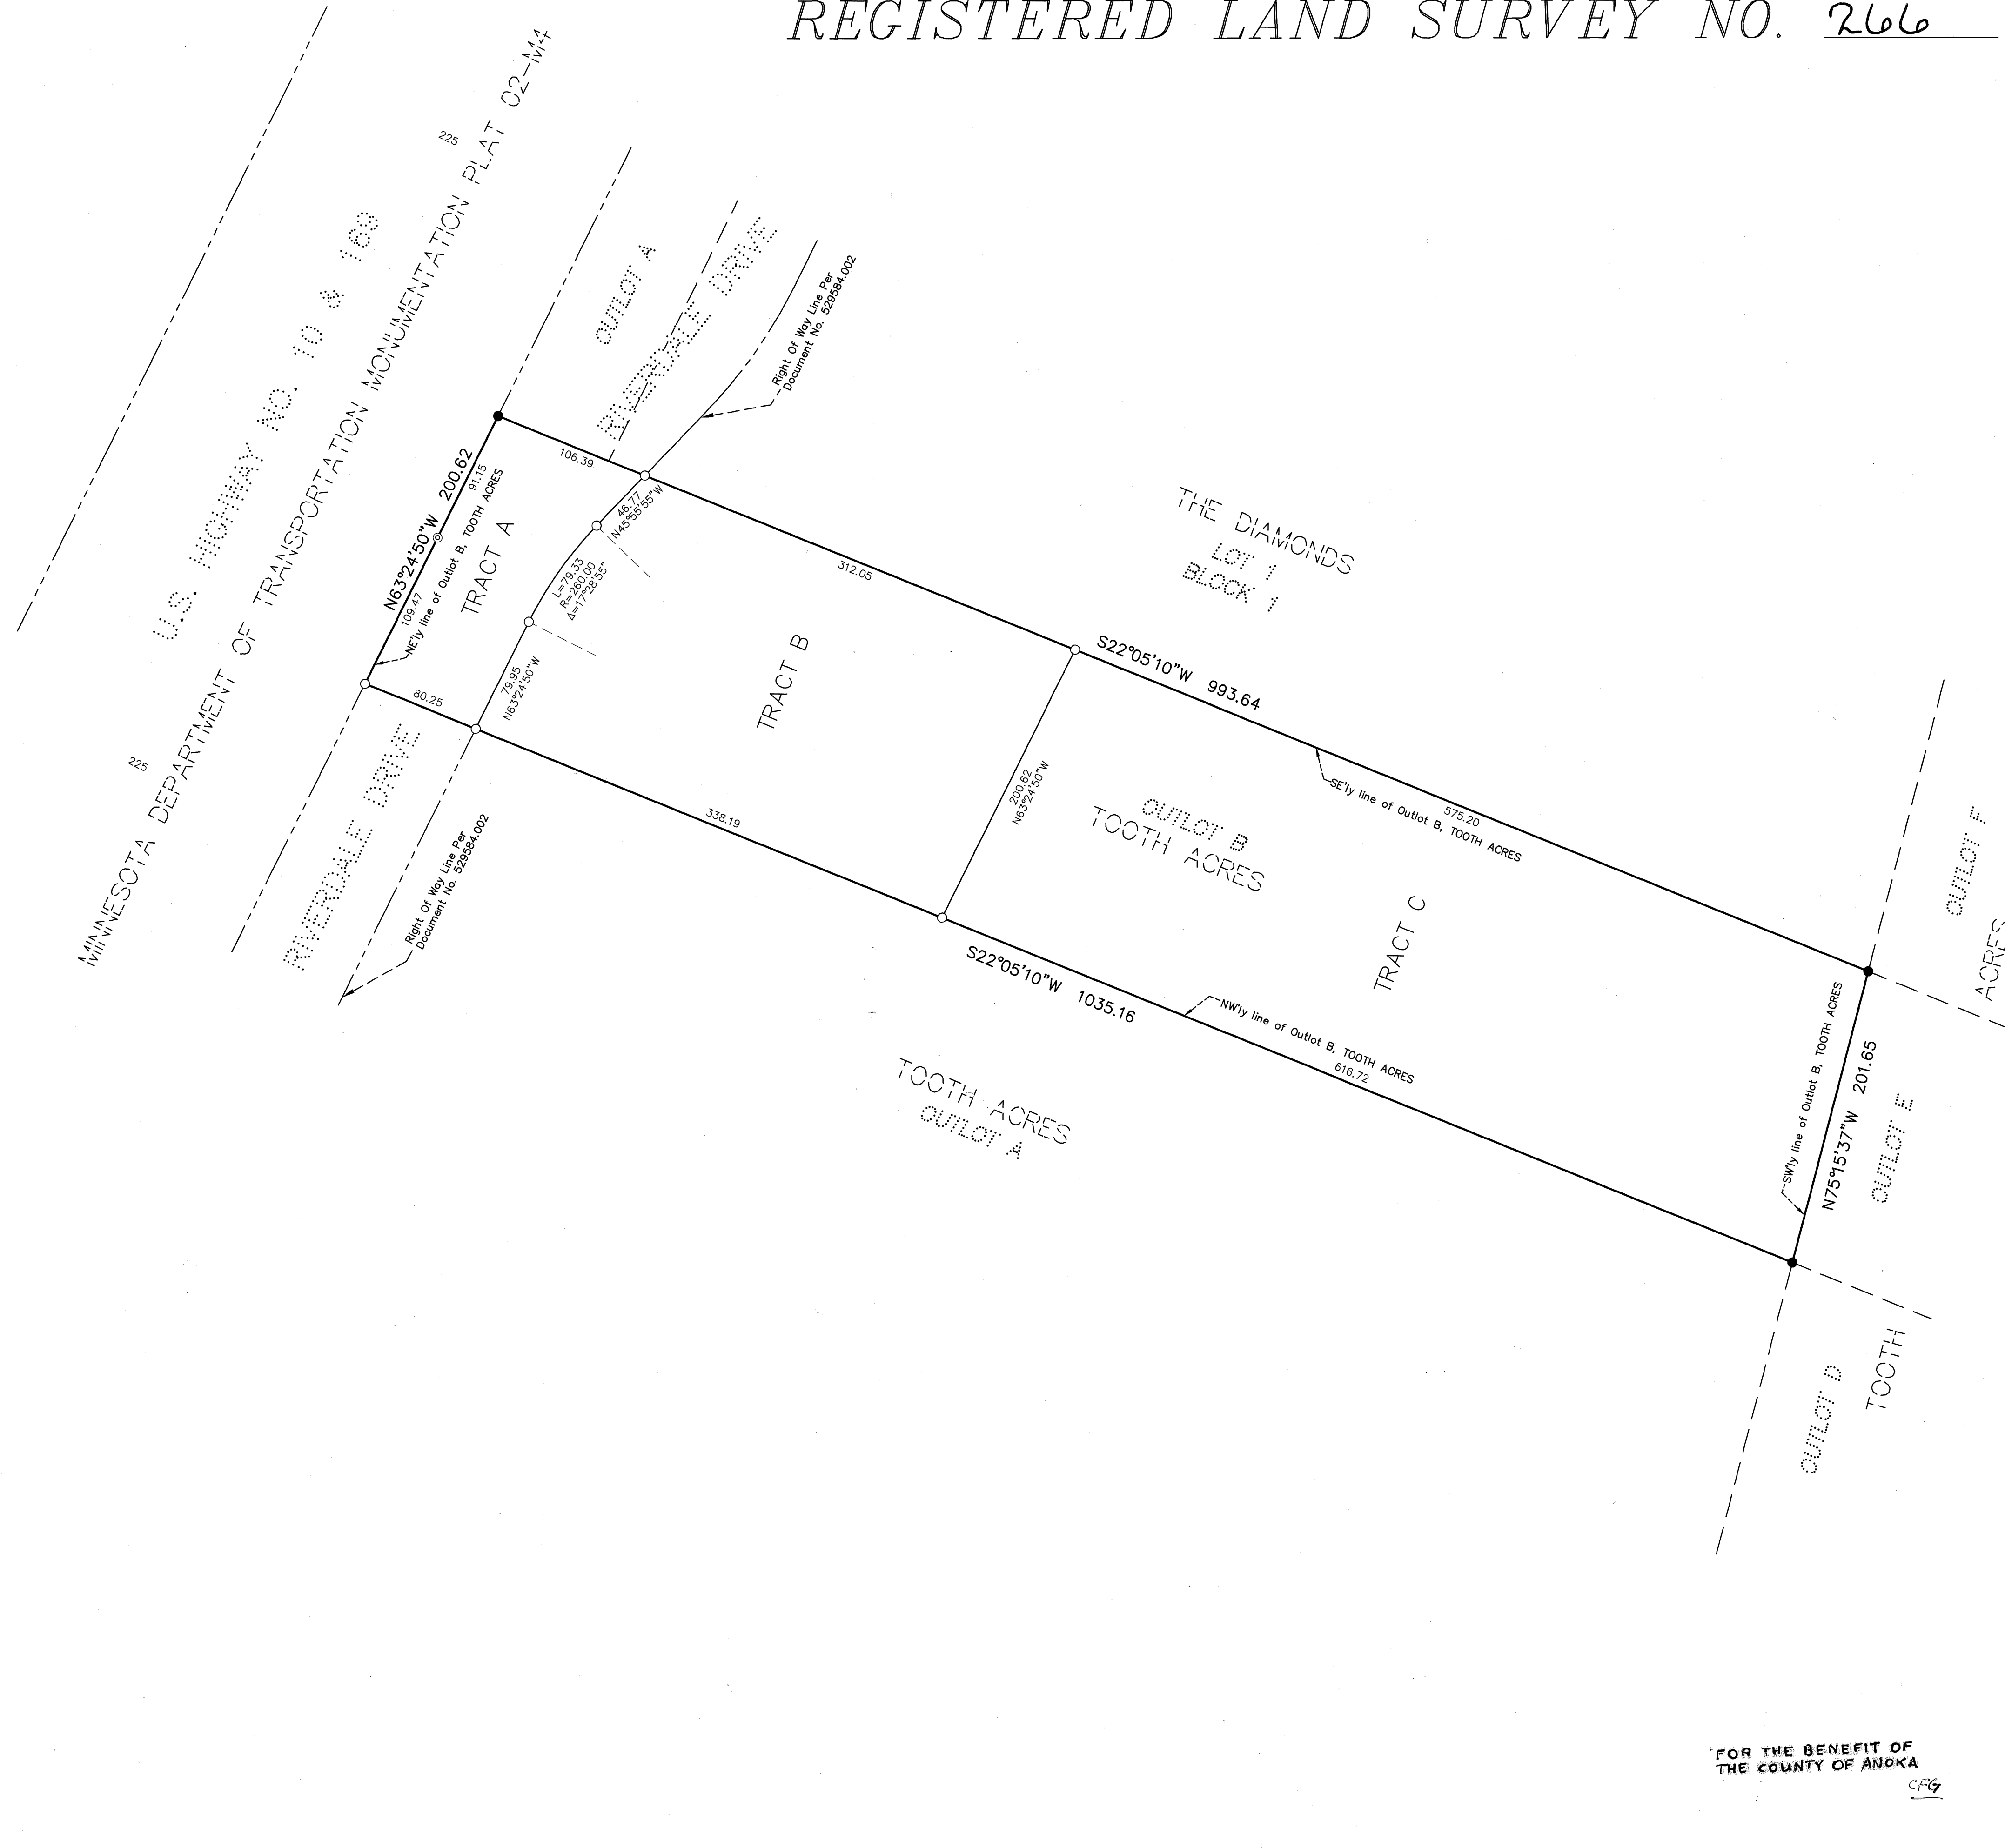

- Denotes Iron Pipe Set Marked By Anoka Co. Surv.
- Denotes Found Iron Pipe
- ⊙ Denotes Found Minnesota Department Of Transportation Right Of Way Monument

For the purposes of this REGISTERED LAND SURVEY the Northeasterly line of Outlot B, TOOTH ACRES is assumed to have a bearing of N 63°24'50" W.

I, Charles F. Gitzon, hereby certify that, in accordance with the provisions of Minnesota Statutes, Section 508.47, I have surveyed the following described property situated in the County of Anoka, State of Minnesota:
Outlot B, TOOTH ACRES, Anoka County, Minnesota.
I hereby certify that this Registered Land Survey was prepared by me or under my direct supervision; that I am a duly Licensed Land Surveyor under the laws of the State of Minnesota and that this REGISTERED LAND SURVEY is a correct representation of said parcel of land. Dated this 2ND day of December, 20 15.

Charles F. Gitzon
Charles F. Gitzon, Licensed Land Surveyor
Minnesota License No. 19523

City Council, City of Ramsey, Minnesota
We do hereby certify that on the 24TH day of NOVEMBER, 20 15, the City Council of the City of Ramsey, Minnesota, has approved this REGISTERED LAND SURVEY.

Samuel A. ... Mayor
John M. ... Clerk

Anoka County Surveyor
Pursuant to Minnesota Statutes, Section 389.09, Subd. 1, this REGISTERED LAND SURVEY has been reviewed and approved this 8TH day of DECEMBER, 20 15.
Larry D. ...
Larry D. ... Anoka County Surveyor

County Auditor/Treasurer
Pursuant to Minnesota Statutes, Section 508.47, Subd. 4, taxes payable in the year 20 15 on the land hereinbefore described have been paid. Also, pursuant to Minnesota Statutes, Section 272.12, there are no delinquent taxes and transfer entered this 9TH day of December, 20 15.

Jonell M. Sawyer
Jonell M. Sawyer
Property Tax Administrator
By *CGT*, Deputy

County Recorder/Registrar of Titles
County of Anoka, State of Minnesota
I hereby certify that this REGISTERED LAND SURVEY NO. 266 was filed in the office of the County Recorder/Registrar of Titles for public record on this 9TH day of December, 20 15, at 11:21 o'clock A.M. and was duly recorded in Book 8 RLS Page 23, as Document Number 535272.002.

Jonell M. Sawyer
Jonell M. Sawyer
County Recorder/Registrar of Titles
By *CGT*, Deputy

FOR THE BENEFIT OF
THE COUNTY OF ANOKA
CFG