



ANDERSON

13605 1st Avenue N. #100
Plymouth, MN 55441 | ae-mn.com
P 763.412.4000 | F 763.412.4090
Anderson Engineering of Minnesota, LLC

DELTA MODTECH

NEW BUILDING
RAMSEY, MINNESOTA

KINGHORN

I HEREBY CERTIFY THAT THIS PLAN, SPECIFICATION, OR REPORT WAS PREPARED BY ME OR UNDER MY DIRECT SUPERVISION AND THAT I AM A DULY LICENSED PROFESSIONAL LANDSCAPE ARCHITECT UNDER THE LAWS OF THE STATE OF MINNESOTA.

PRINT NAME: DEREK J. SEIFERT, PLA

SIGNATURE:

DATE: 09/19/2019 LICENSE NO. 56013

REVISION LOG

NO. DATE DESCRIPTION OF REVISIONS

CITY SUBMITTAL
SEPTEMBER 18, 2019

DESIGNED: LW DRAWN: MAE CHECKED BY: LW

DRAWING TITLE

PLANTING
ENLARGEMENT


DRAWING NO.

L2

PLOTTED: --- COMM. NO. 15358

LEGEND

- PROPERTY LIMITS
- CONSTRUCTION LIMITS
- ✕ ✕ REMOVE TREE
- ▨ NEW SOD WIRRIGATION
- ▨ NEW SEED MNDOT 35-221
- ① 3" DEEP, WASHED RIVER ROCK MULCH WITH FABRIC
- ② LANDSCAPE EDGER

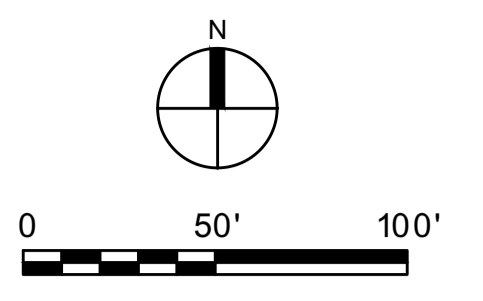


NOTES

1. ALL PLANTINGS SHALL RECEIVE IRRIGATION (SEE L3 FOR IRRIGATION NOTES)
2. REFER TO PLAN SHEET L3 FOR SODDING, SEEDING, FERTILIZER AND TOPSOIL NOTES

PLANT SCHEDULE

DECIDUOUS TREES	CODE	QTY	COMMON / BOTANICAL NAME	CONT	CAL	SIZE
	AGA	16	'AUTUMN BRILLIANCE' SERVICEBERRY AMELANCHIER X GRANDIFLORA 'AUTUMN BRILLIANCE'	B&B	2 - 1/2" CAL.	
	GTI	12	SHADEMASTER LOCUST GLEDITSIA TRIACANTHOS INERMIS 'SHADEMASTER' TM	B&B	2 - 1/2" CAL.	
	TAR	31	REDMOND AMERICAN LINDEN TILIA AMERICANA 'REDMOND'	B&B	2 - 1/2" CAL.	
	UAM	4	AMERICAN ELM ULMUS AMERICANA	B&B	2 - 1/2" CAL.	
EVERGREEN TREES	CODE	QTY	COMMON / BOTANICAL NAME	CONT	CAL	SIZE
	ABA	28	BALSAM FIR ABIES BALSAMEA	B&B	6' HT.	
	LLA	23	AMERICAN LARCH LARIX LARICINA	B&B	6' HT.	
	PGD	31	BLACK HILLS SPRUCE PICEA GLAUCA 'DENSATA'	B&B	6' HT.	
ORNAMENTAL TREES	CODE	QTY	COMMON / BOTANICAL NAME	CONT	CAL	SIZE
	APC	27	CRIMSON KING MAPLE ACER PLATANOIDES 'CRIMSON KING'	B&B	2" CAL.	
	ALA	22	ALLEGHENY SERVICEBERRY AMELANCHIER LAEVIS	B&B	2" CAL.	
	GBI	16	MAIDENHAIR TREE GINKGO BILOBA	B&B	2" CAL.	
	MSS	6	SPRING SNOW CRAB APPLE MALUS X 'SPRING SNOW'	B&B	2" CAL.	
SHRUBS	CODE	QTY	COMMON / BOTANICAL NAME	CONT		
	AME	92	CHOKEBERRY ARONIA MELANOCARPA 24" HT. (MIN.) @ TIME OF INSTALLATION	5 GAL.		
	IVE	47	WINTERBERRY ILEX VERTICILLATA 24" HT. (MIN.) @ TIME OF INSTALLATION	5 GAL.		
	JSS	4	SUTHERLAND JUNIPER JUNIPERUS SCOPULORUM 'SUTHERLAND' 24" HT. (MIN.) @ TIME OF INSTALLATION	5 GAL.		
	LXE	30	EMERALD MOUND HONEYSUCKLE LONICERA X YLOSTEUM 'EMERALD MOUND' 24" WIDE (MIN.) @ TIME OF INSTALLATION	5 GAL.		
	POL	65	DWARF NINEBARK PHYSCARPUS OPULIFOLIUS 'LITTLE DEVIL' TM 24" HT. (MIN.) @ TIME OF INSTALLATION	5 GAL.		
	PFL	87	LEMON MERINGUE POTENTILLA POTENTILLA FRUTICOSA 'LEMON MERINGUE' 24" HT. (MIN.) @ TIME OF INSTALLATION	5 GAL.		
	RAG	314	GRO-LOW FRAGRANT SUMAC RHUS AROMATICA 'GRO-LOW' 24" WIDE (MIN.) @ TIME OF INSTALLATION	5 GAL.		
	TMT	71	TAUTON YEW TAXUS X MEDIA 'TAUNTONI' 24" WIDE (MIN.) @ TIME OF INSTALLATION	5 GAL.		
	VTR	4	AMERICAN CRANBERRYBUSH VIBURNUM TRILOBUM 24" HT. (MIN.) @ TIME OF INSTALLATION	5 GAL.		
PERENNIALS	CODE	QTY	COMMON / BOTANICAL NAME	CONT		
	SSM	240	SAGE SALVIA X SYLVESTRIS 'MAY NIGHT'	1 GAL.		

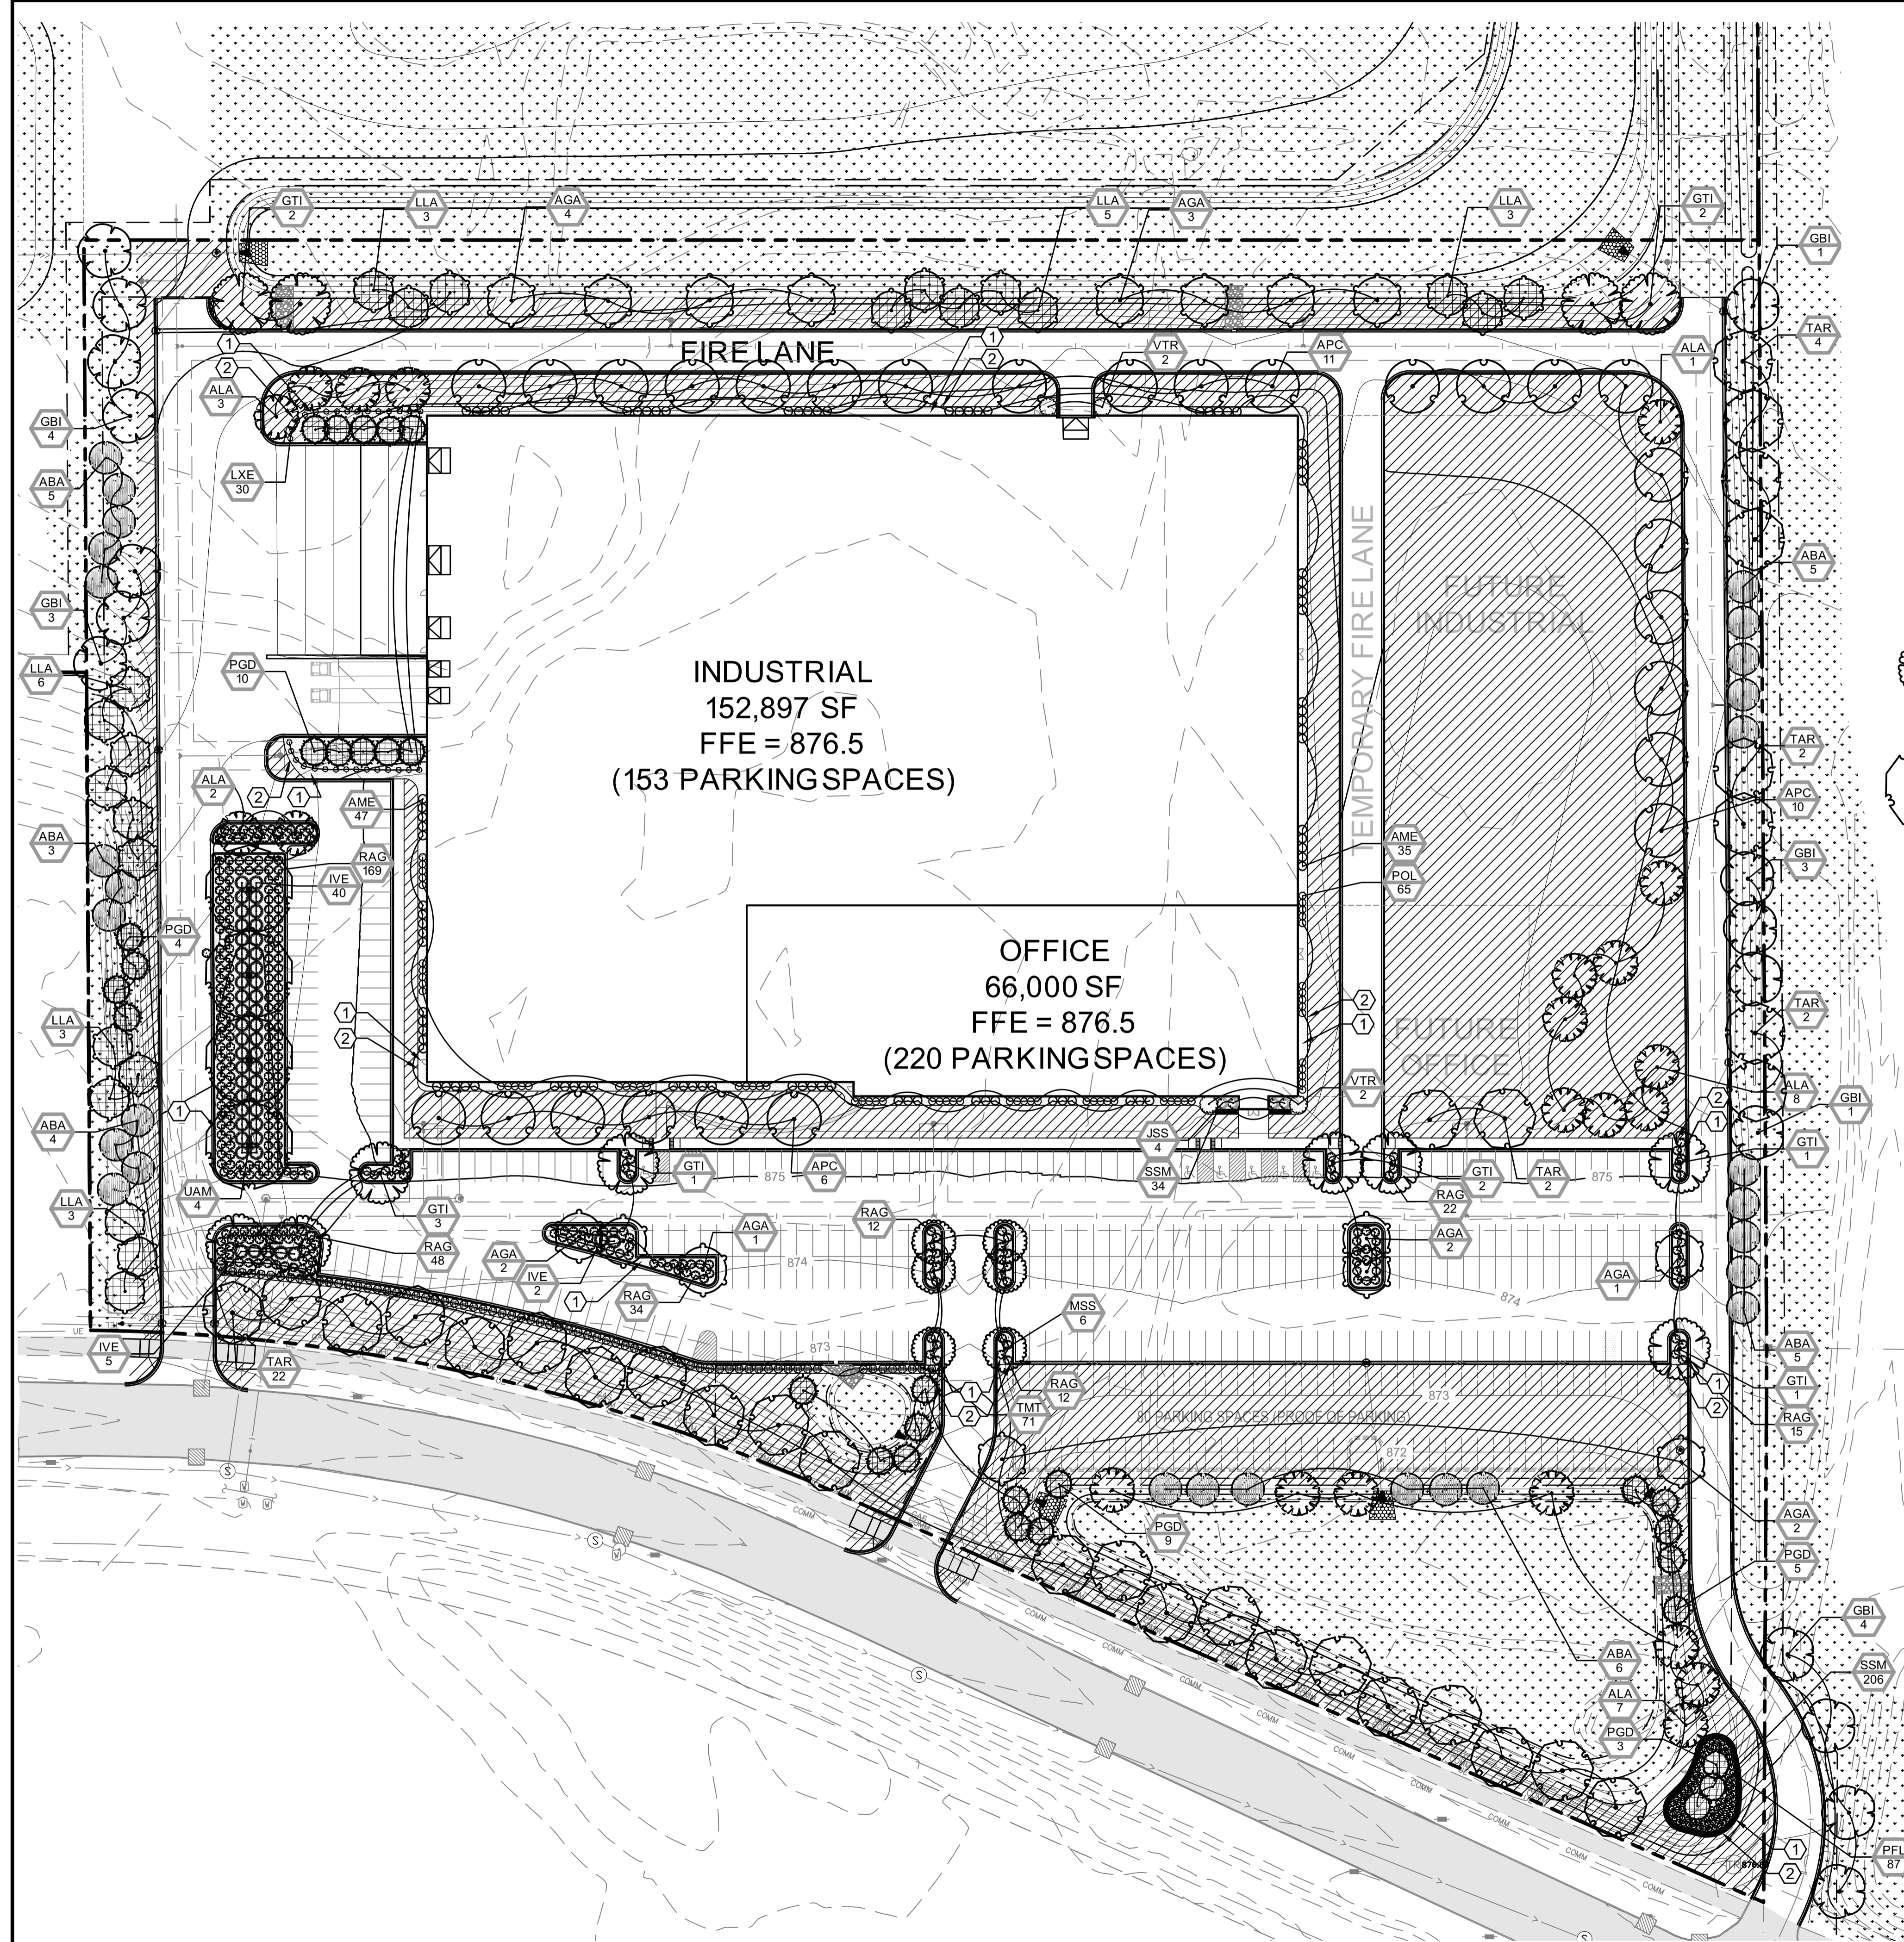

1 PLANTING ENLARGEMENT
SCALE: 1"=50'

Y:\15358\15358 KINGHORN CONSTR - DELTA MOD TECH - RAMSEY MN - 07 Civil - 01 CAD files - 01 SHEETS\LANDSCAPE.dwg
Sep 18, 2019 - 3:53pm
Xref File Name: 15358_s_base\15358_22x34_Tile_Block_LA\15358_c_base\scr-191125\15358_22x34_Tile_Block_LA\15358_AEblue_Signature