


Feb 28, 2019 - 4:03pm
K:\PRIVATE\2325.07\ENGINEERING\232507_LANDSCAPING.dwg

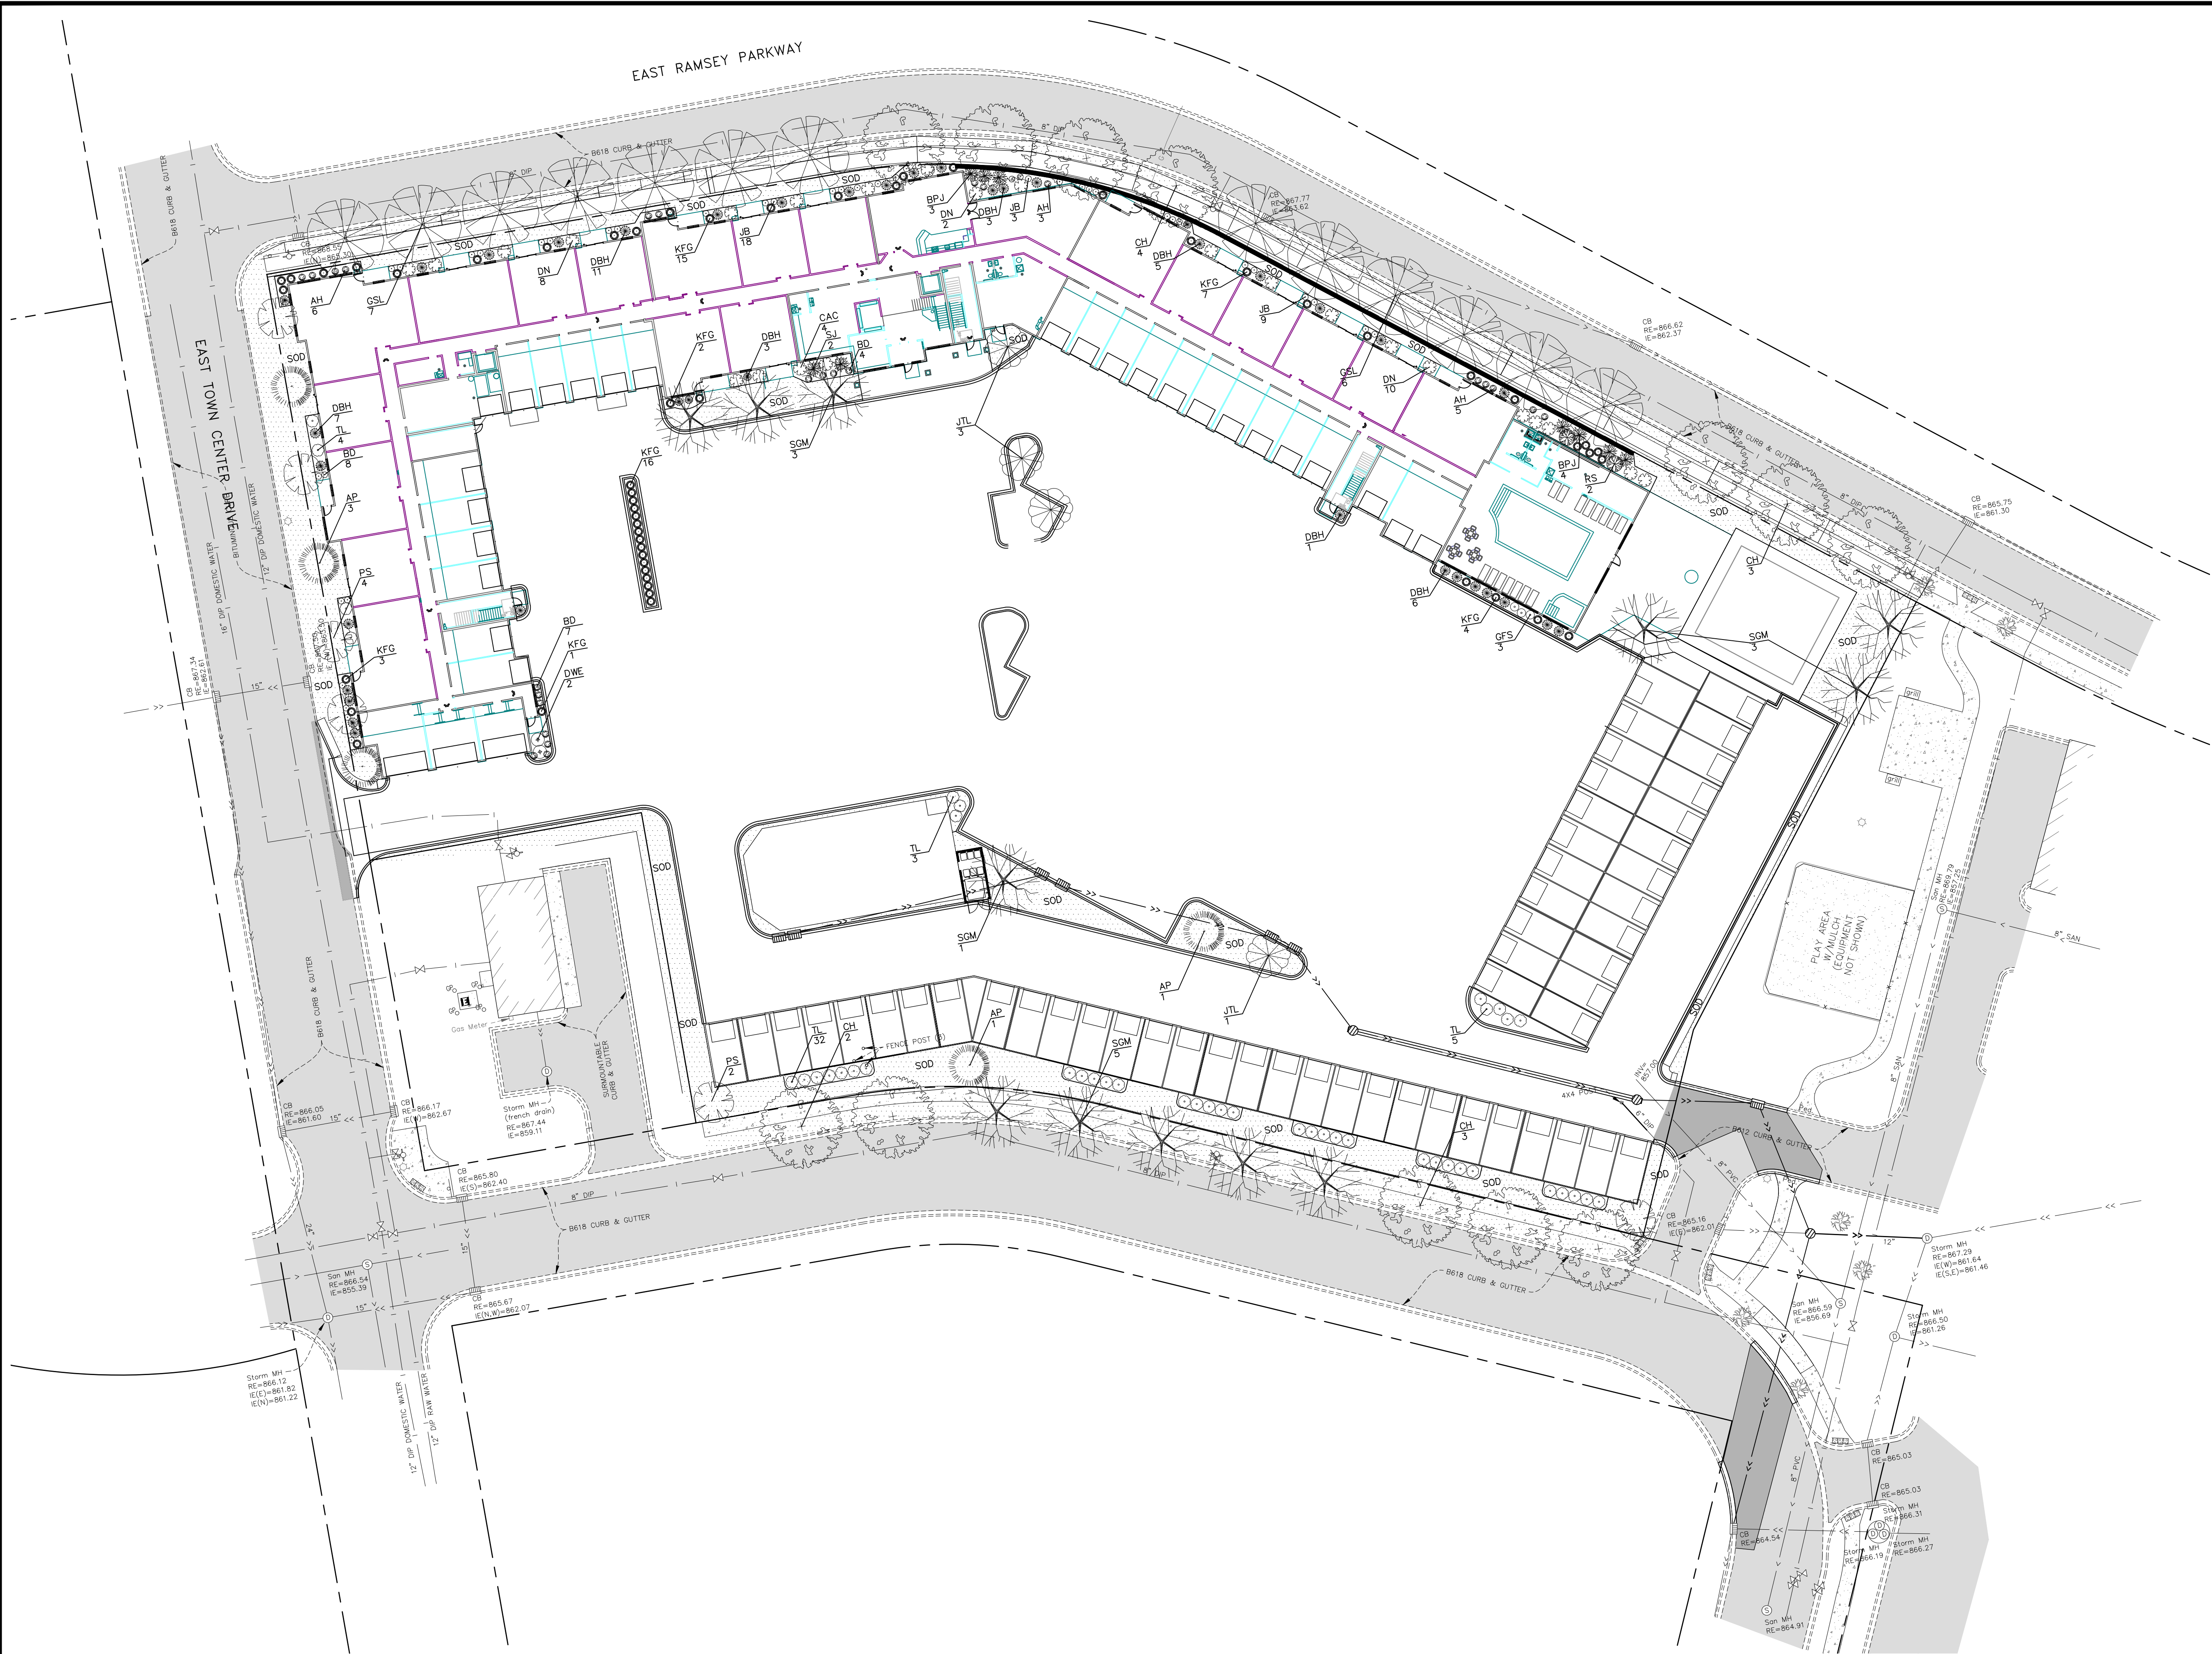


SEE SHEET L2 FOR PLANTING SCHEDULE AND DETAILS

NOTE: ALL DISTURBED AREAS TO BE RESTORED WITH 4\"/>

CONTRACTOR SHALL PROVIDE LOAD TICKETS TO THE CITY FOR ALL TOPSOIL IMPORTED TO THE SITE PRIOR TO ANY LANDSCAPING OCCURRING

SOD

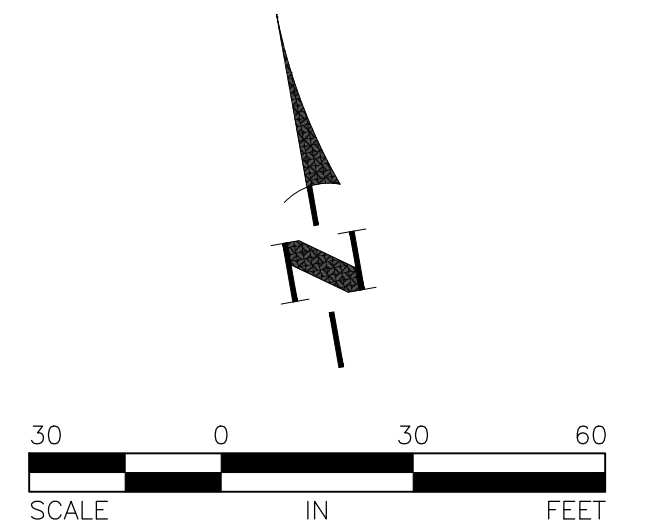

DATE	REVISION

I hereby certify that this plan was prepared by me or under my direct supervision and that I am a duly licensed Landscape Architect under the laws of the State of Minnesota.

Debra Blasko

REG. NO. 23849 DATE 02-26-19

BRODSHO CONSULTING
Landscape Architecture - Site Planning

698 NORTHERIDGE COURT
EAGAN, MN 55123
PHONE: 651-688-8023
FAX: 651-456-5748

Hakanson Anderson
Civil Engineers and Land Surveyors
3601 Thurston Ave., Anoka, Minnesota 55303
763-427-5860 FAX 763-427-0520
www.hakanson-anderson.com

THE SAPPHIRE APARTMENTS

LANDSCAPING PLAN

CITY OF RAMSEY, MINNESOTA

SHEET
L1
OF
L2
SHEETS