


JAMES M COUCH
15800 TRAPROCK ST. NW
RAMSEY, MN 55303
ph. 612-867-2585
james.couch@comcast.net


BARN EXTENSION Rev. 2

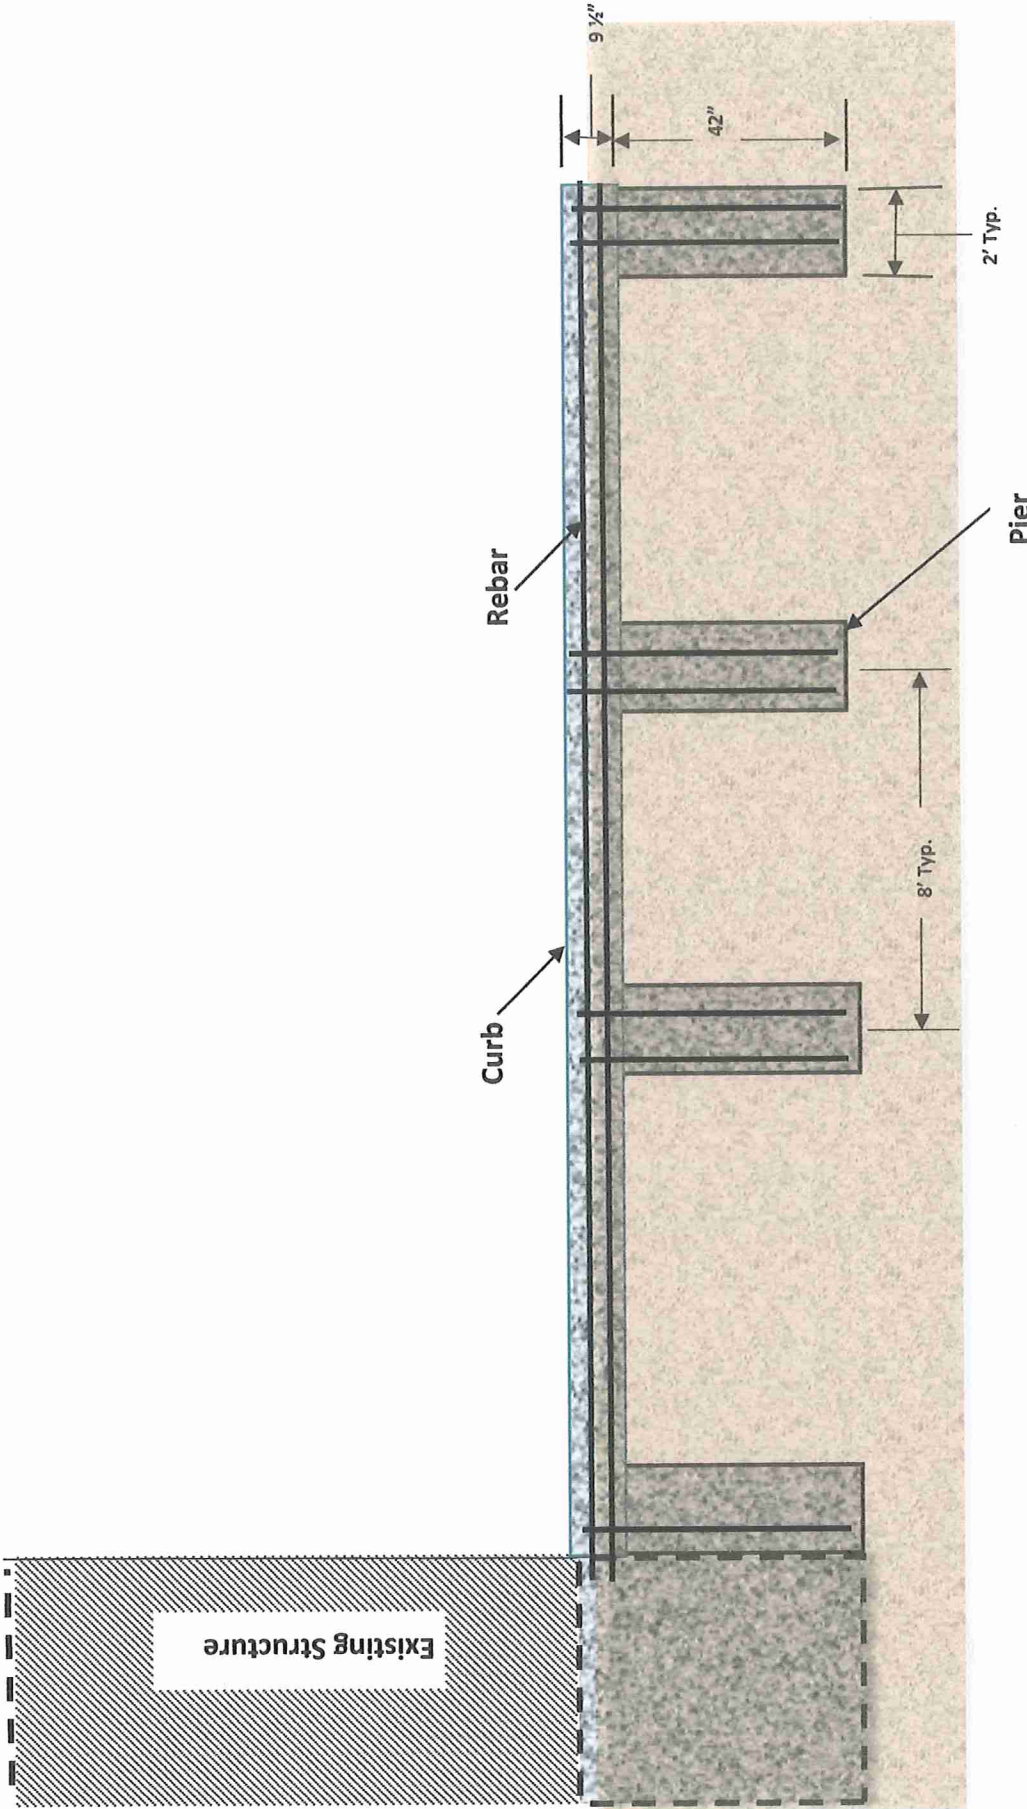


06/04/19

J.M. Couch
 15800 Traprock St. NW
 Ramsey, MN 55303
 763-427-9894
 james.couch@comcast.net


Barn Extension Concrete Typical pg. 1

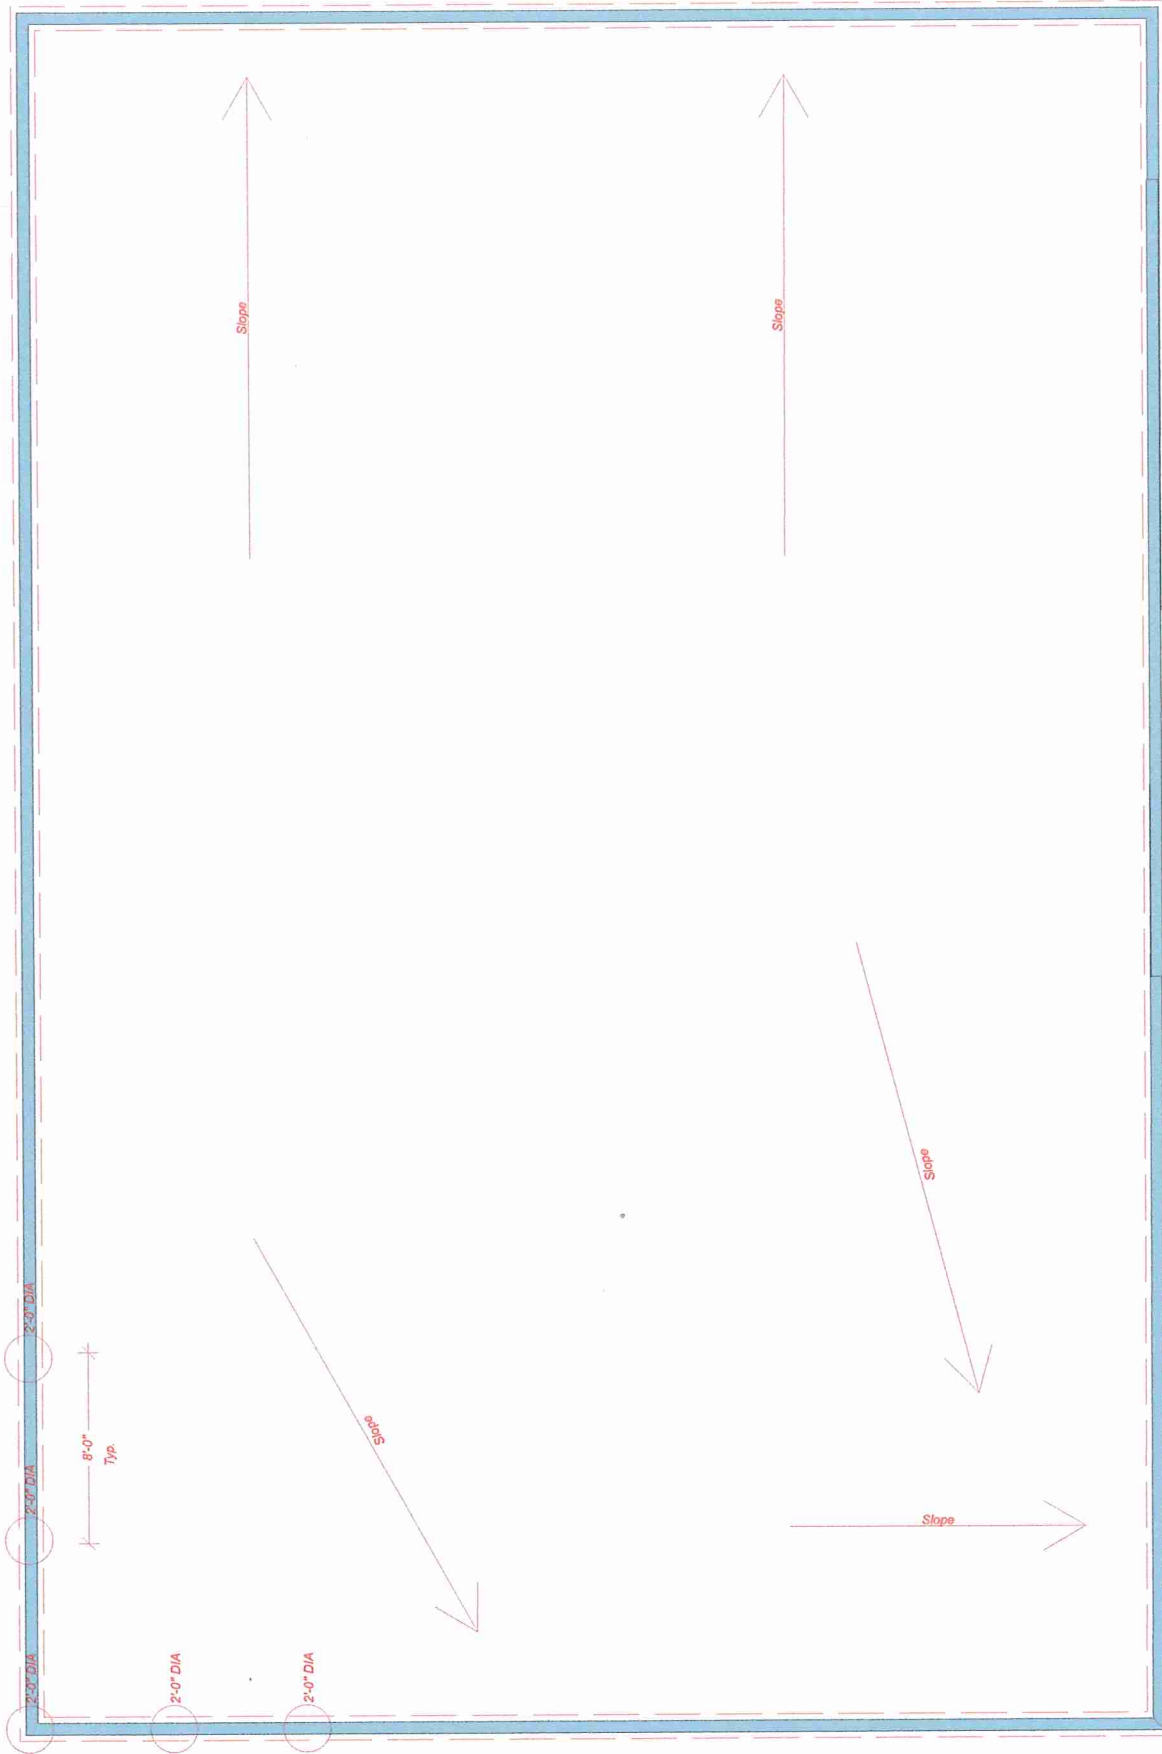

J M COUCH
15800 TRAPROCK ST. NW
RAMSEY, MN 55303
ph. 612-867-2585
james.couch@comcast.net
BARN EXTENSION Rev. 4/8/19

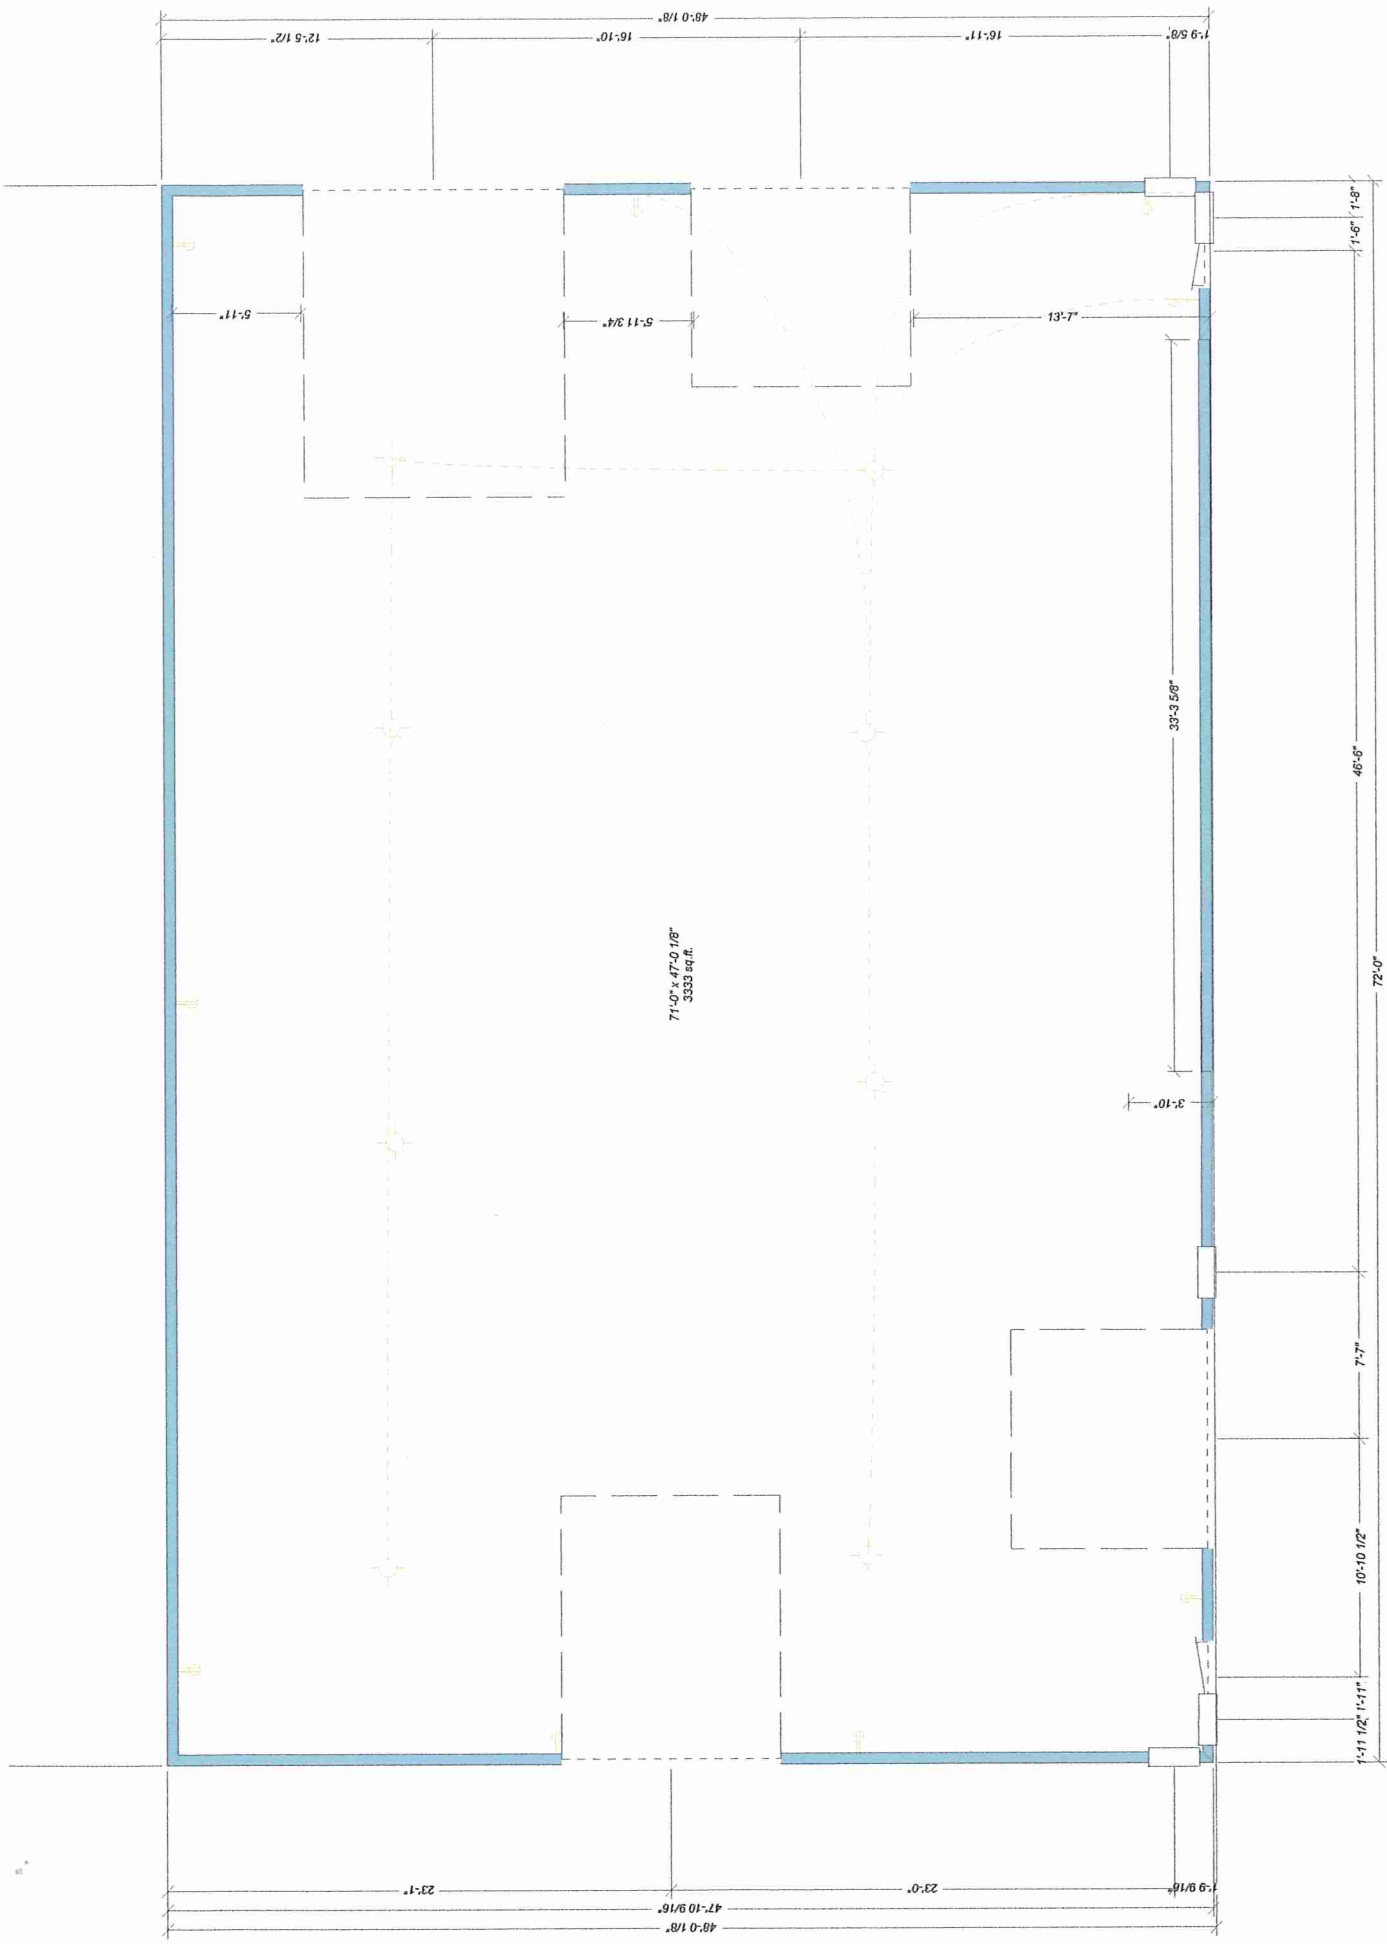

J M COUCH
 15800 TRAPROCK ST. NW
 RAMSEY, MN 55303
 ph. 612-867-2585
 james.couch@comcast.net
EARN EXTENSION Rev. 41819

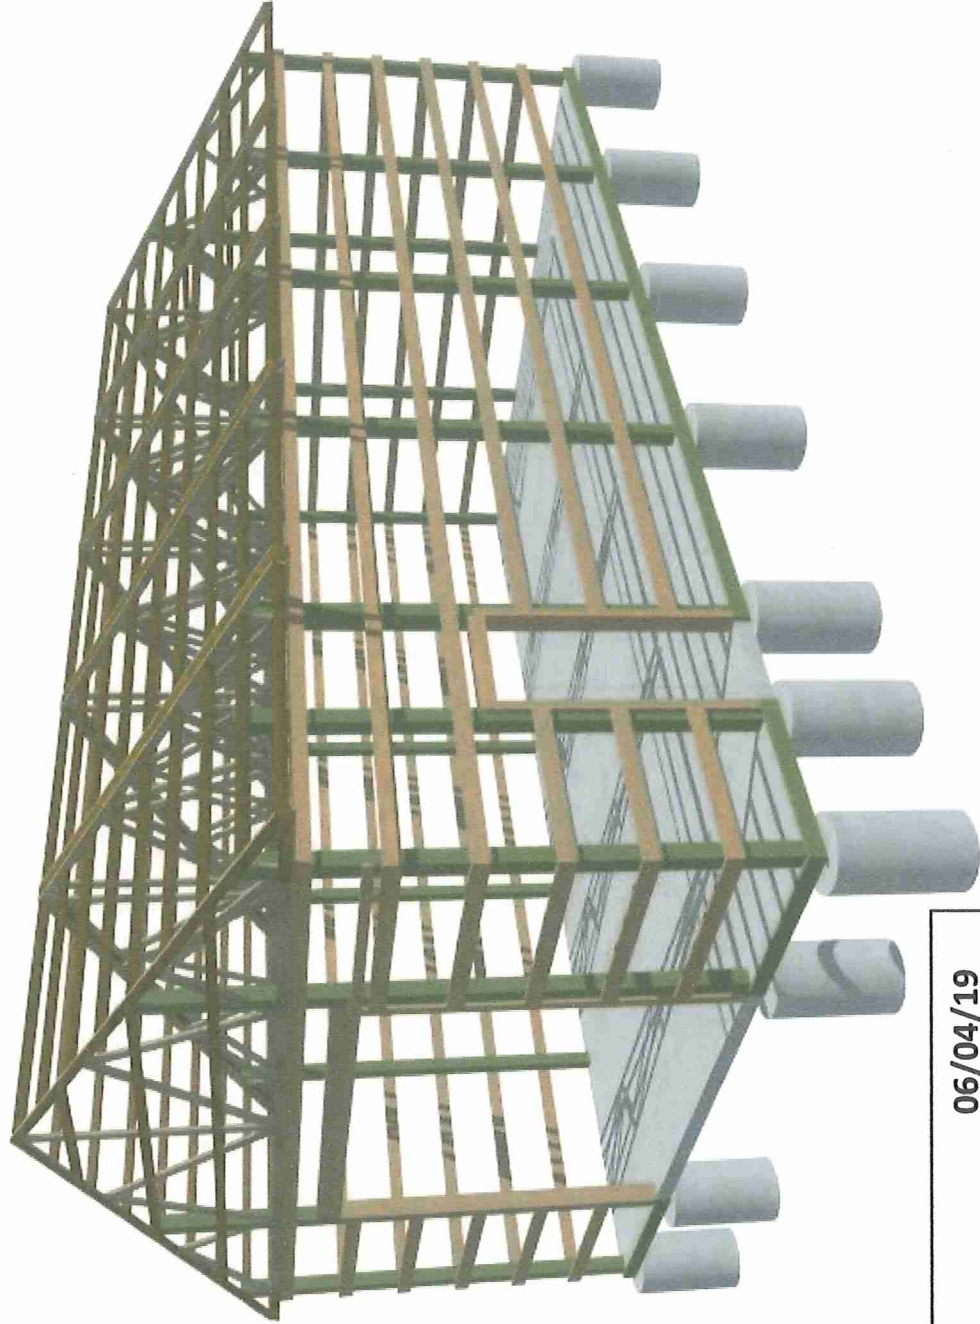

06/04/19

J.M. Couch
15800 Traprock St. NW
Ramsey, MN 55303
763-427-9894
james.couch@comcast.net

T R A P R O C K S T

V A R I O L I T E S T

Property Line



Property Line


Proposed Addition


Existing Barn


J.M. Couch
 15800 Traprock St. NW
 Ramsey, MN 55303
 763-427-9894

06/04/19

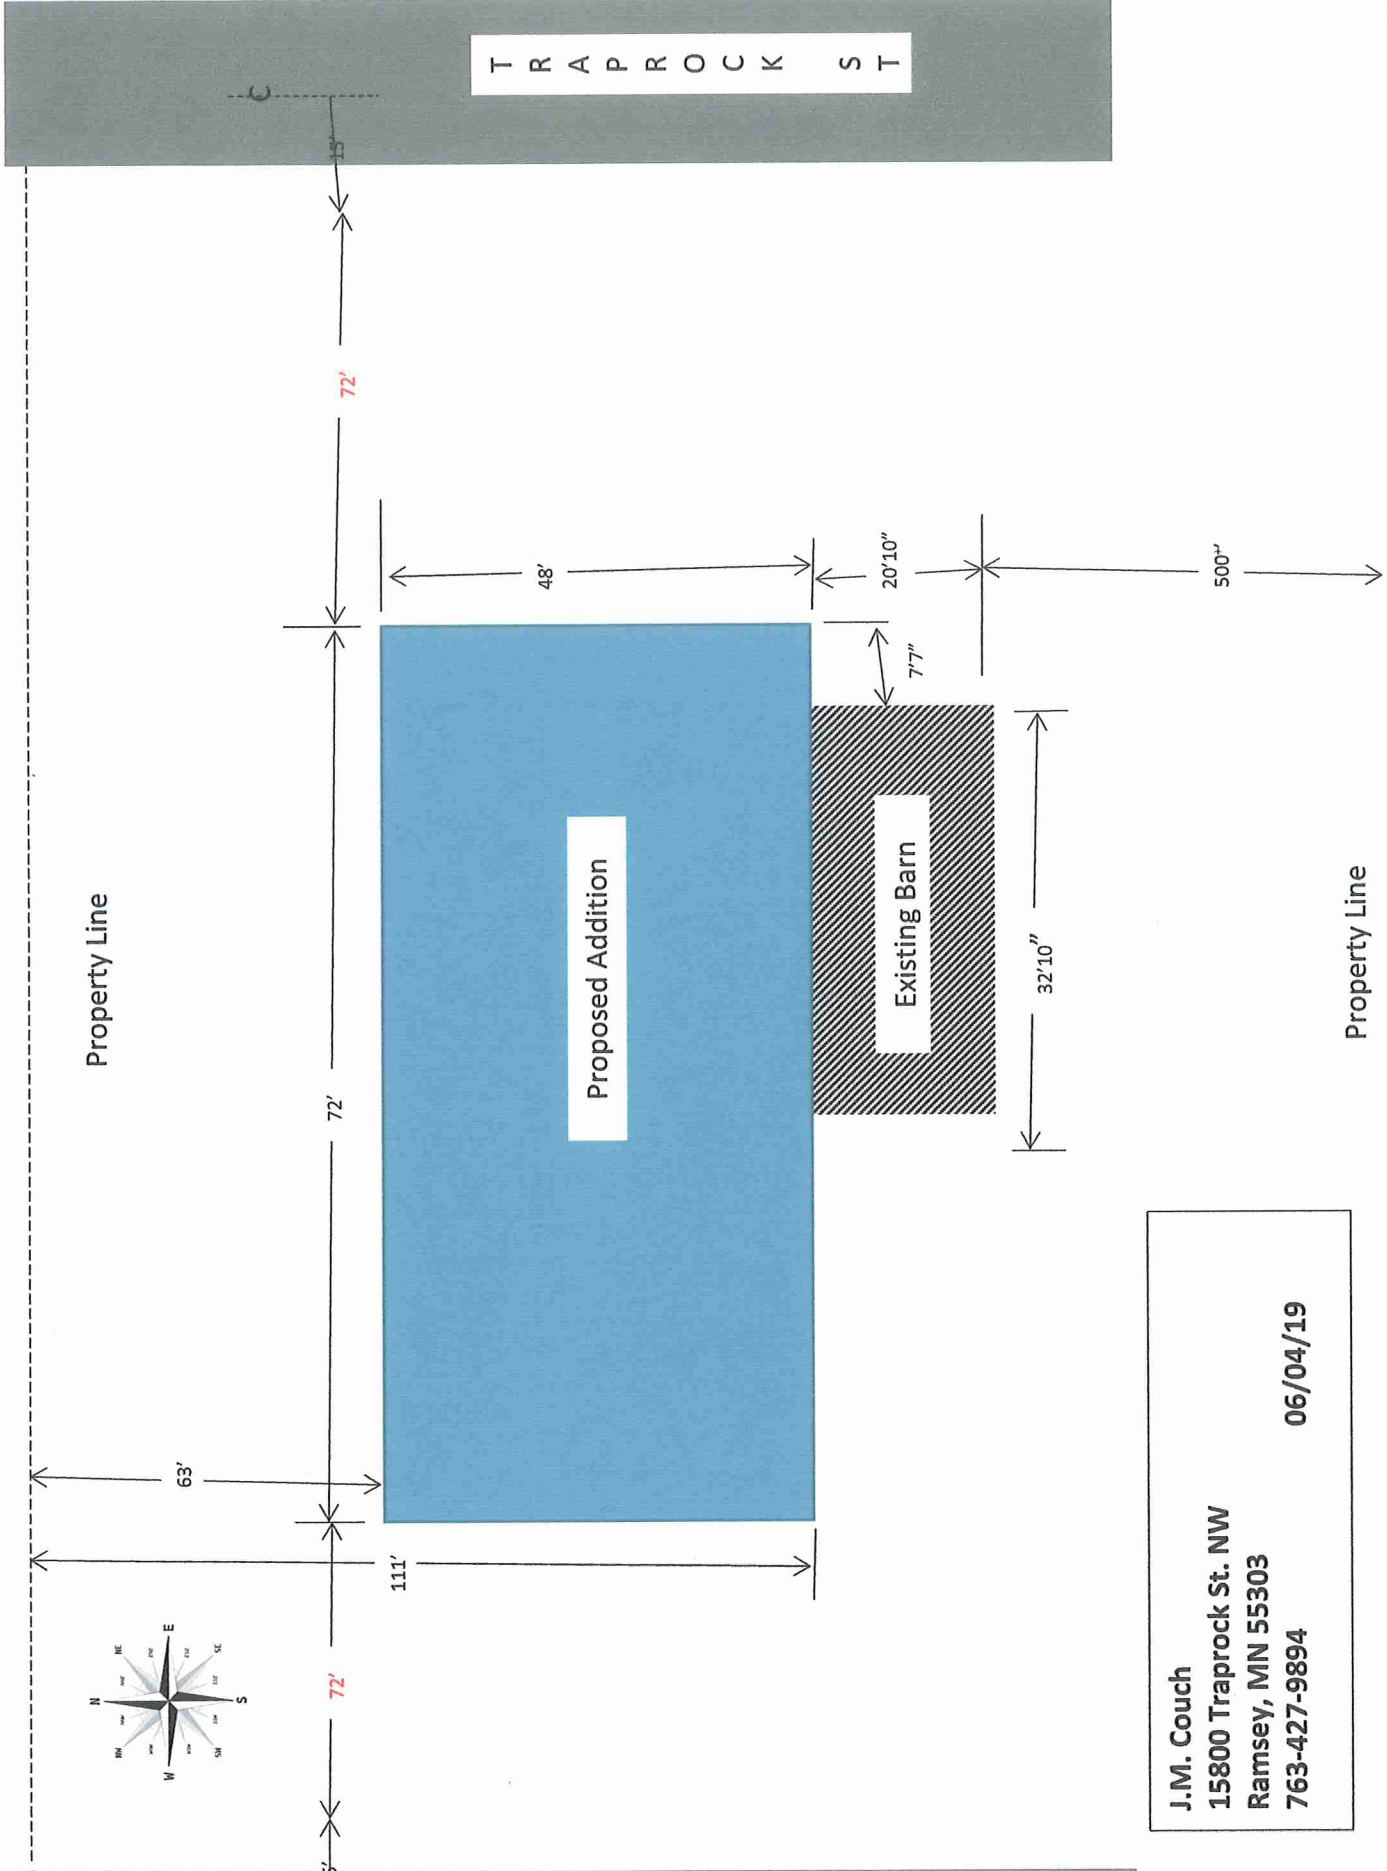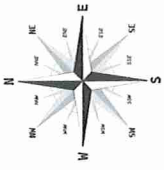

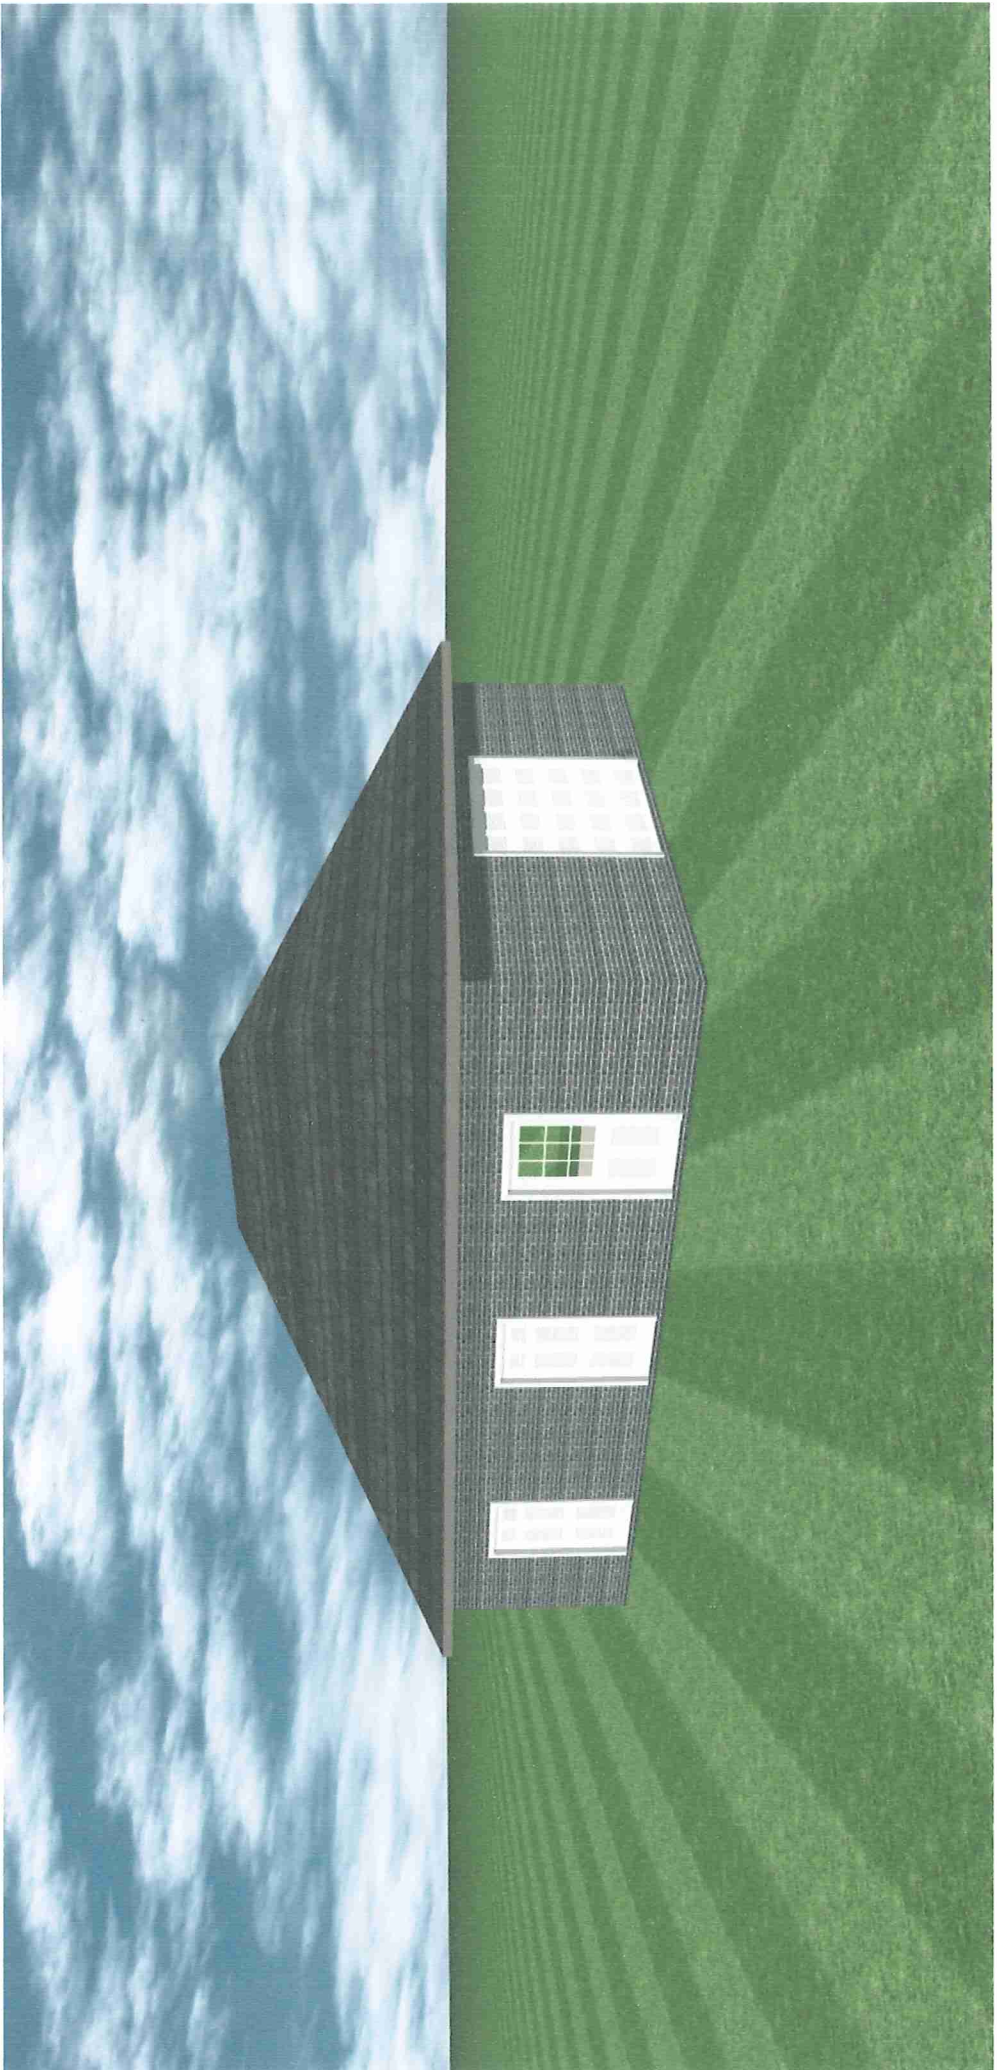

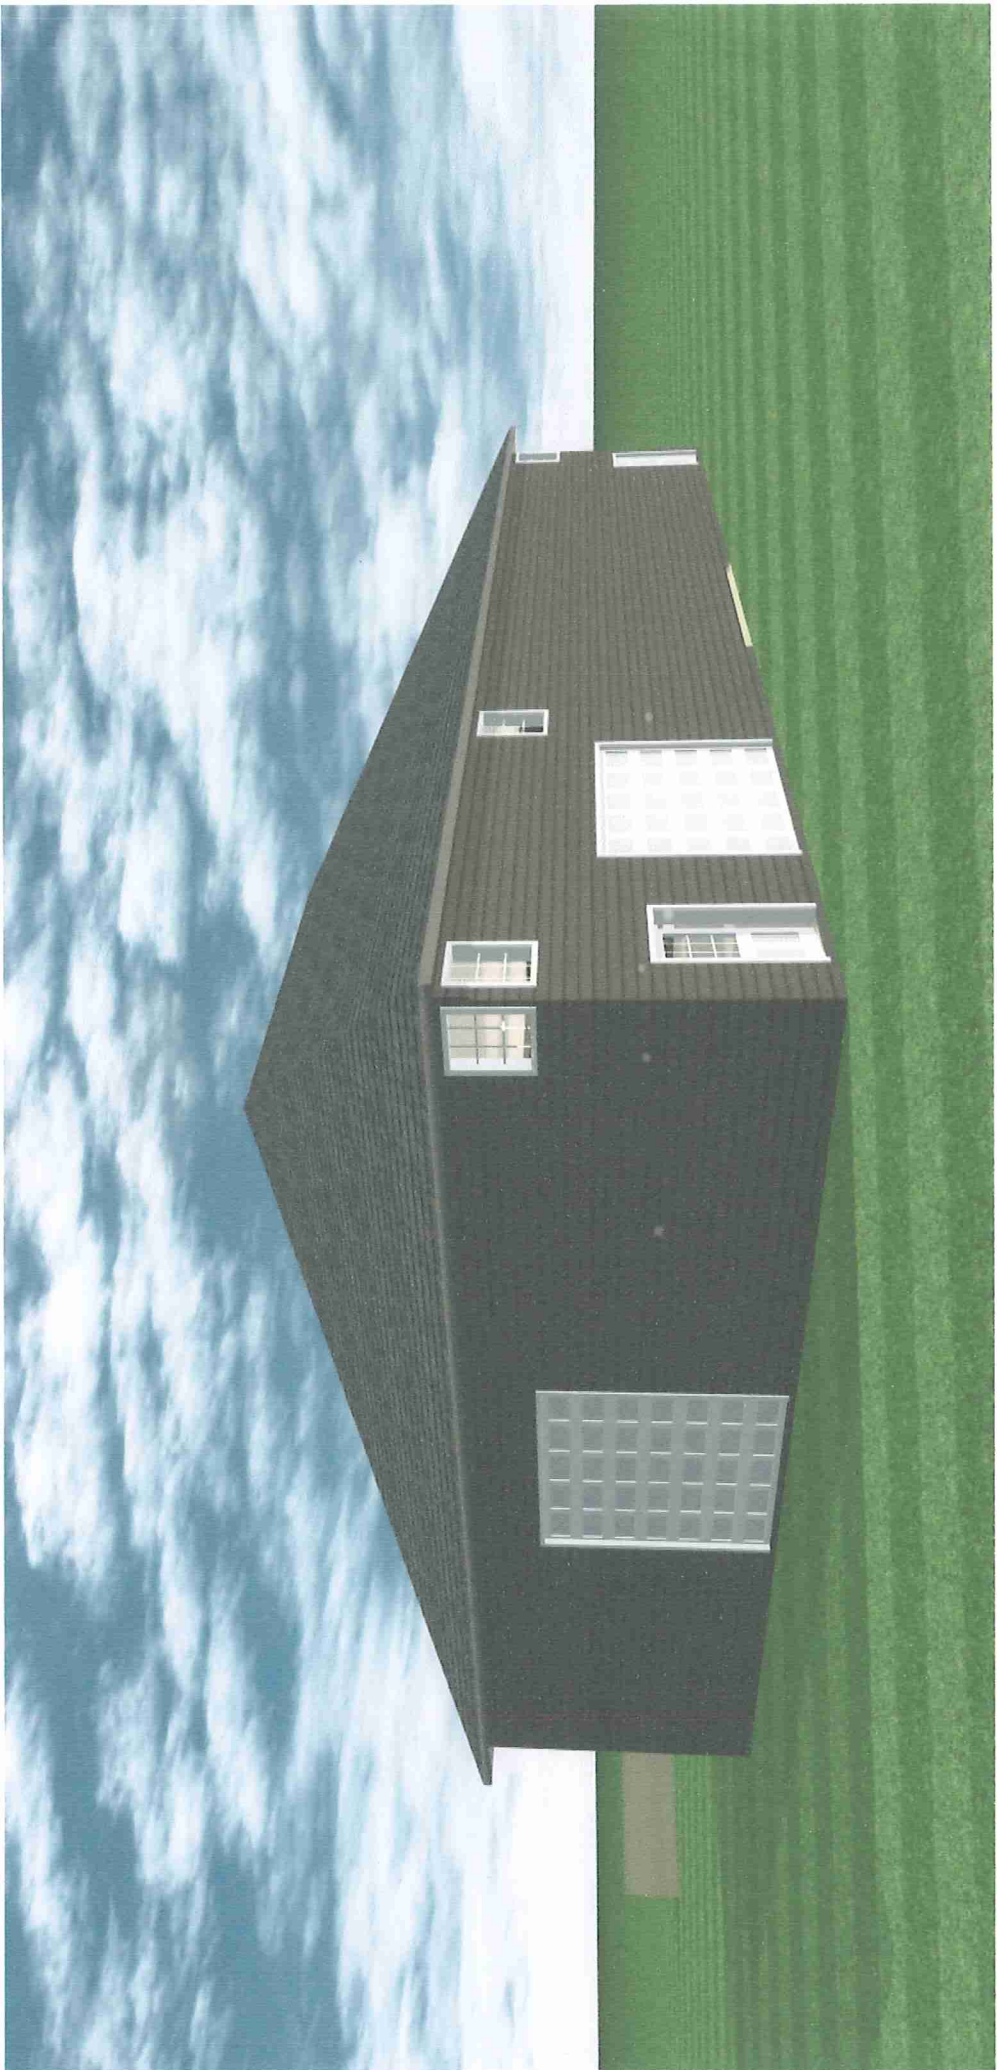

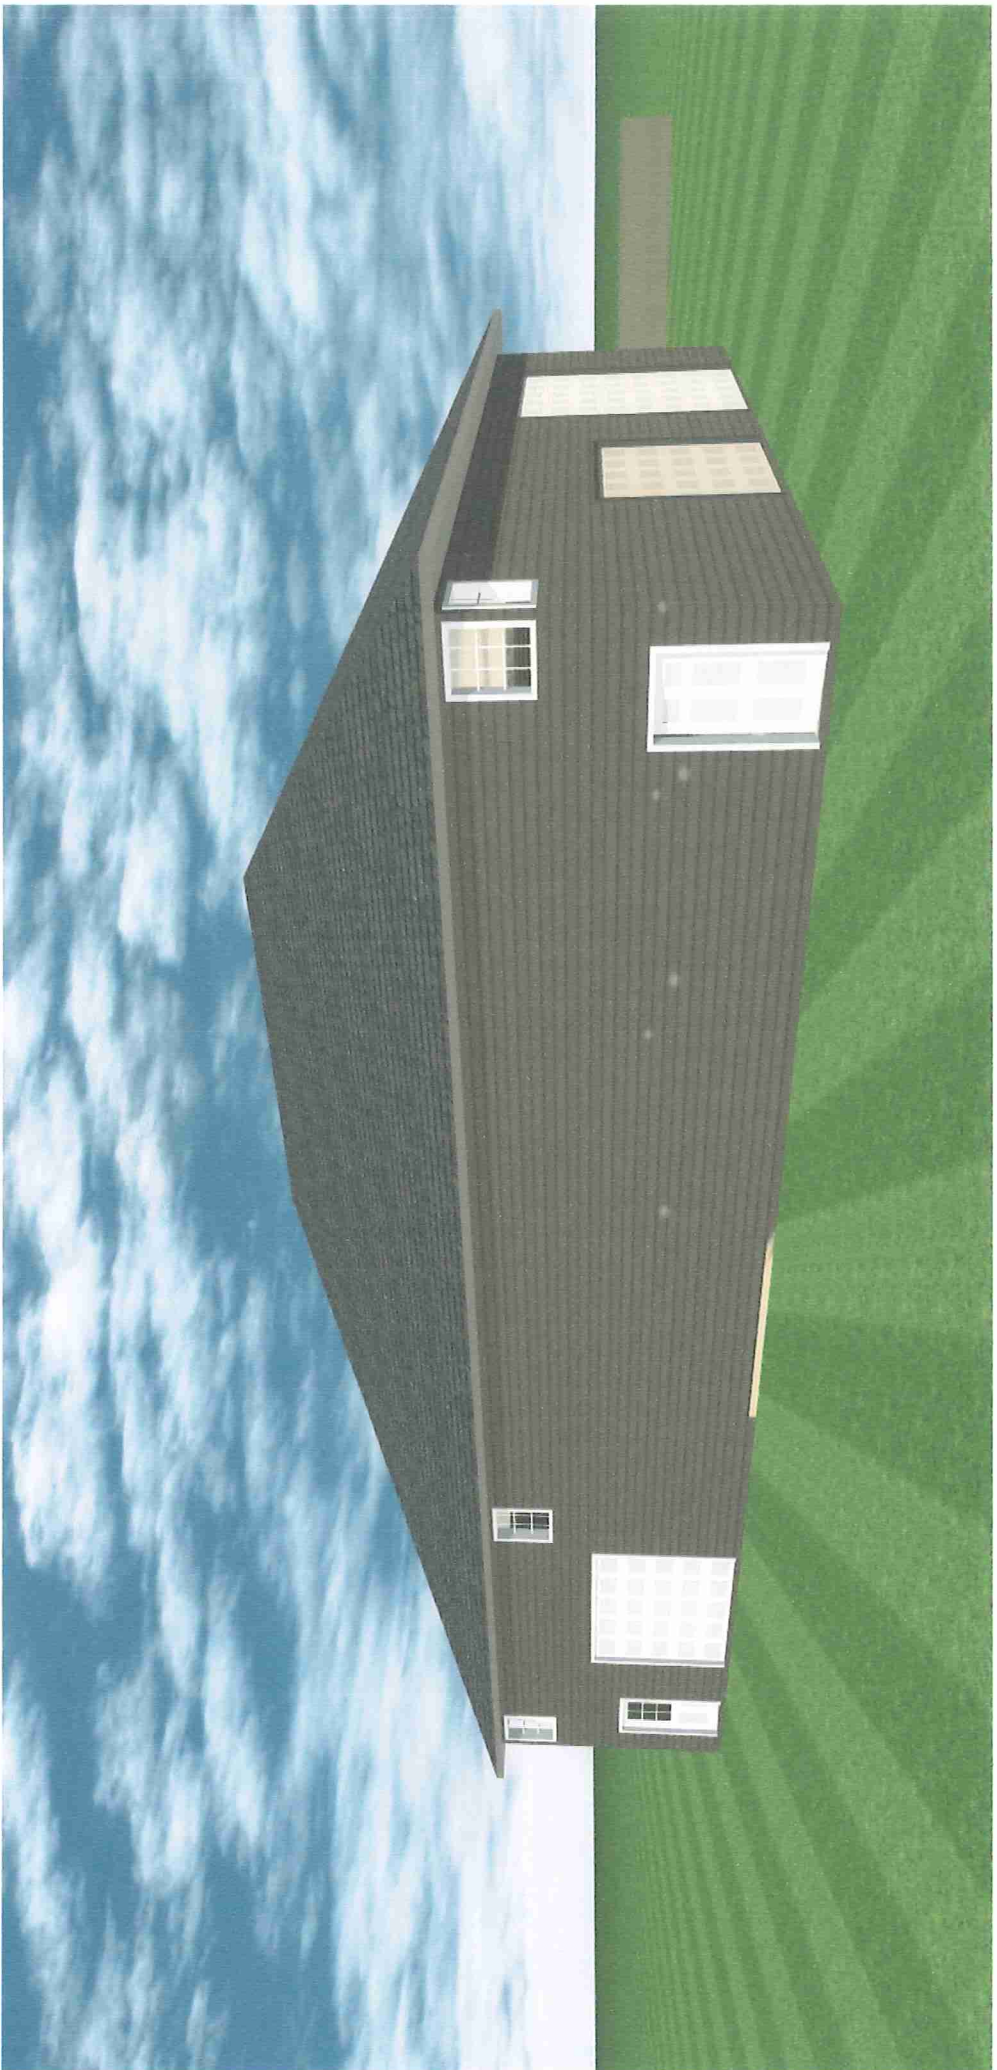





0.1.1.2