



# Drainage and Utility Easement Vacation Description Sketch

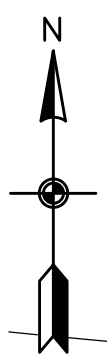

W H I S P E R I N G P I N E S E S T A T E S

80 ALPINE DRIVE NW 80

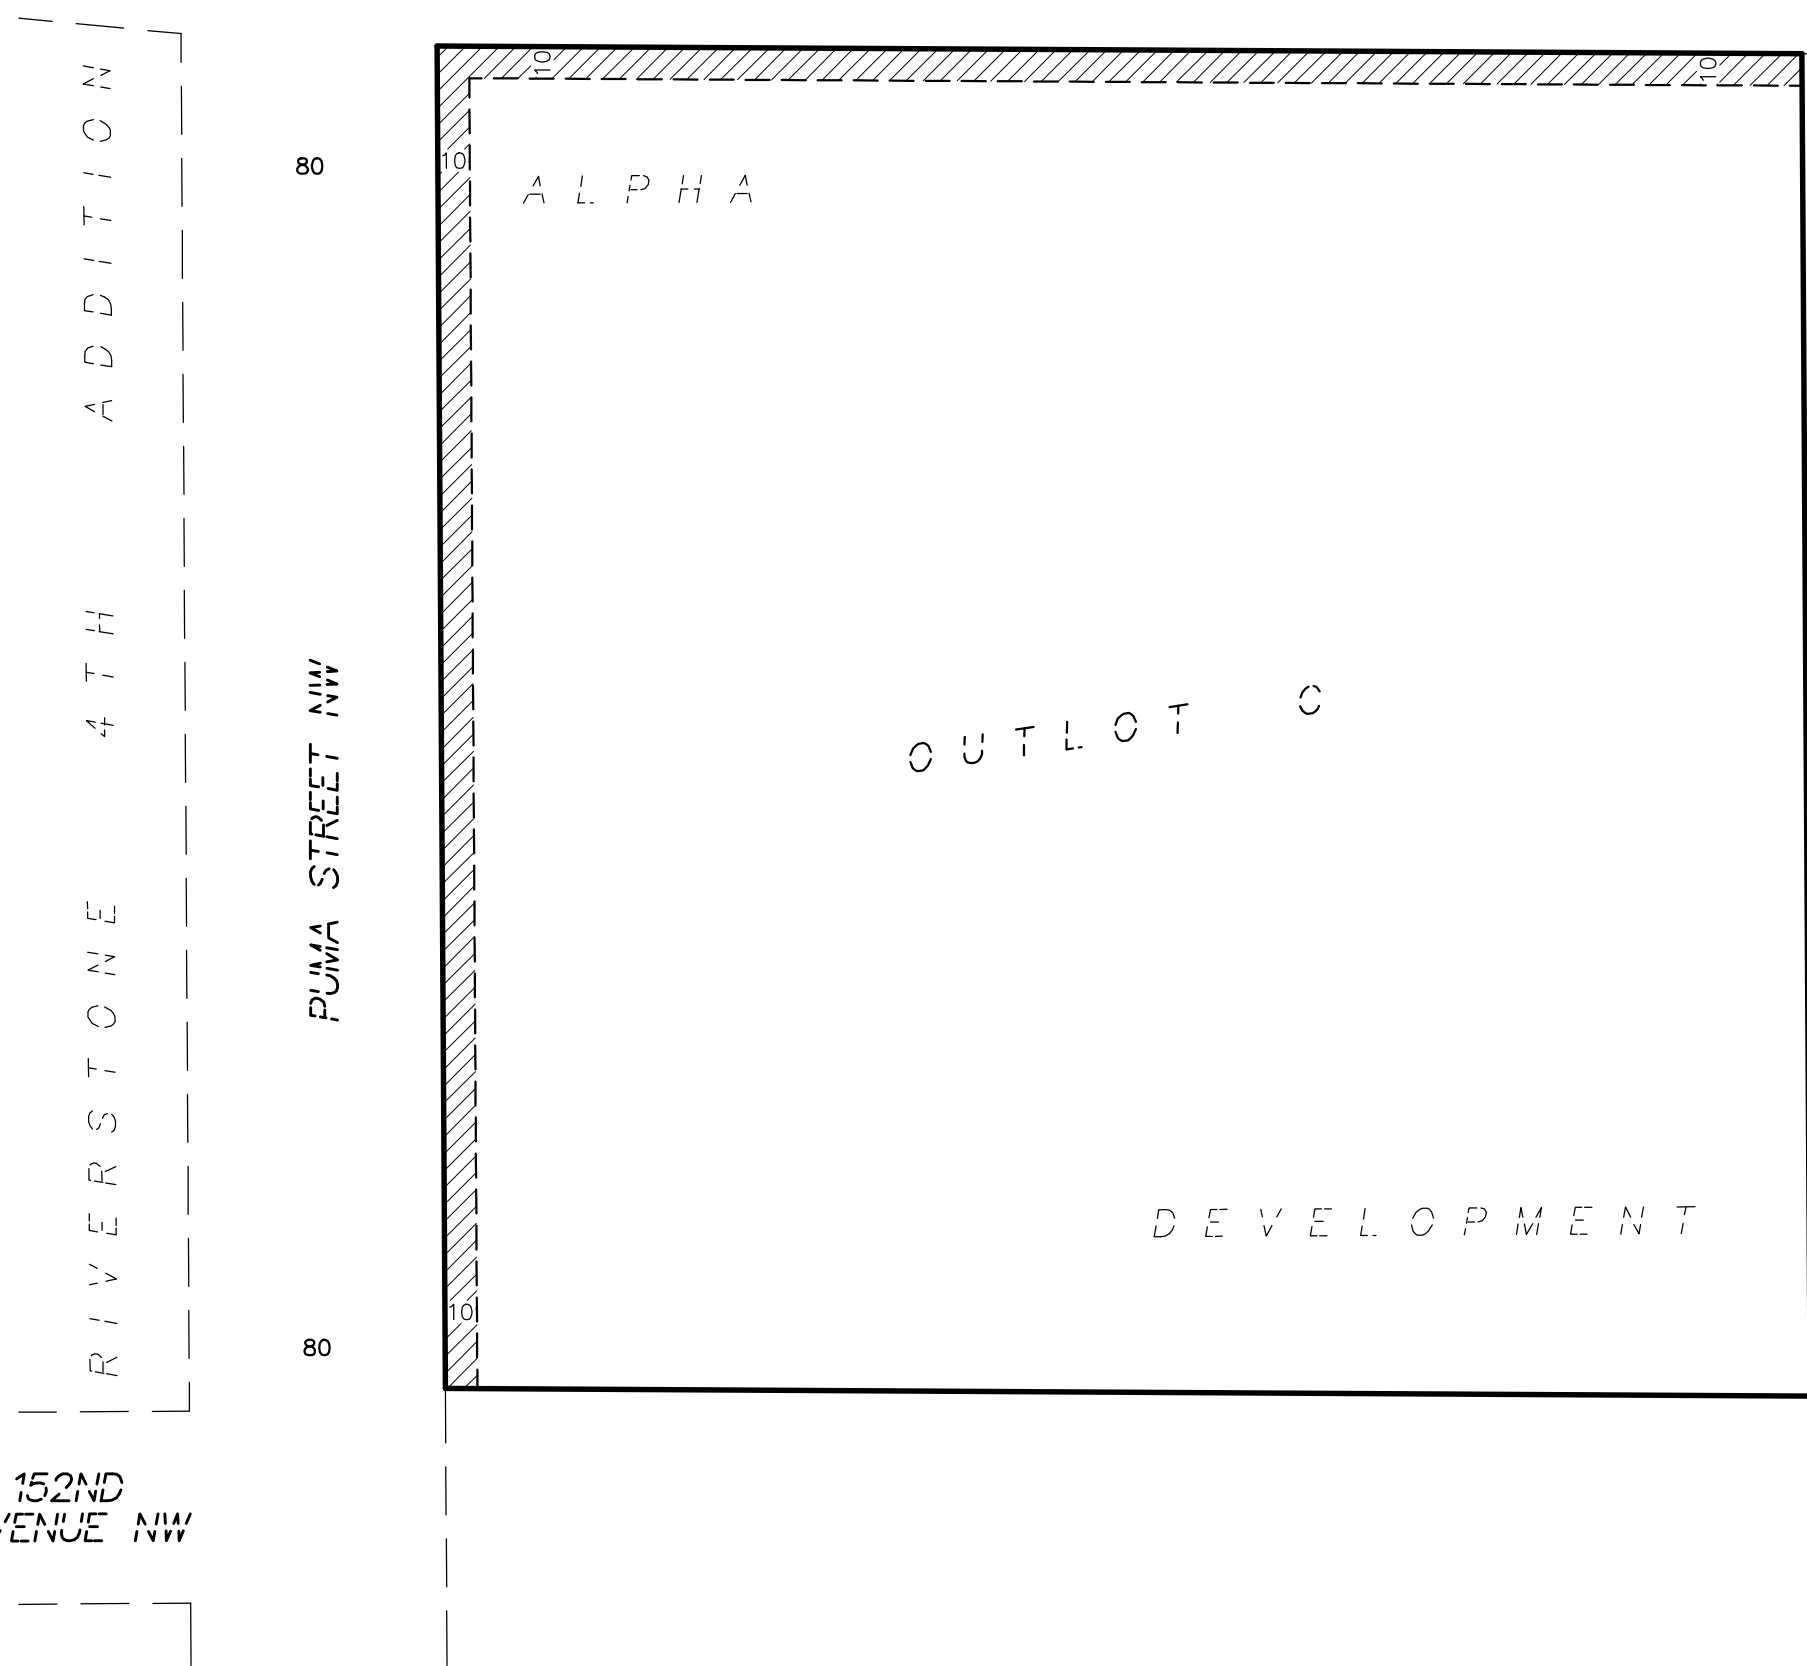


**DRAINAGE AND UTILITY EASEMENT VACATION DESCRIPTION:**


All of the drainage and utility easements lying over, under, and across Outlot C, as created and dedicated in the plat of ALPHA DEVELOPMENT, Anoka County, Minnesota.



**ENVIRONMENTAL • ENGINEERING • SURVEYING**  
 3890 Pheasant Ridge Drive NE,  
 Suite 100, Blaine, MN 55449  
 Phone: 763-489-7900 Fax: 763-489-7959

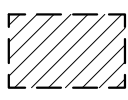

Drainage and Utility Easement Vacation Area

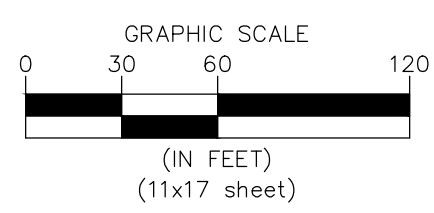

Save Date: 04/28/20 f:\jobs\6421 - 6440\6435-04 - alpha development replat\cad c3d\survey\6435-04\_du vacation sketch.dwg