

WSB PROJECT NO.:
013321-000

SCALE: DESIGN BY:
SCALE BAK
PLAN BY: CHECK BY:
BAK JAF

NO.	DATE	DESCRIPTION

I HEREBY CERTIFY THAT THIS PLAN, SPECIFICATION, OR REPORT WAS PREPARED BY ME OR UNDER MY DIRECT SUPERVISION AND THAT I AM A DULY LICENSED PROFESSIONAL ENGINEER UNDER THE LAWS OF THE STATE OF MINNESOTA.


DATE: _____ SIGNING_DATE
LIC. NO: _____ LIC. NO: _____

NEW BUILDING
RAMSEY, MINNESOTA

RAMSEY
PLANTING
PLAN A

C.P. ###
OF

\\wsb\files\01\projects\013243-000\Cad\Plan\Individual Development CAD Files\14_Delta ModTech\LANDSCAPE_BK reduced.dwg 1/6/2021 4:35:05 PM

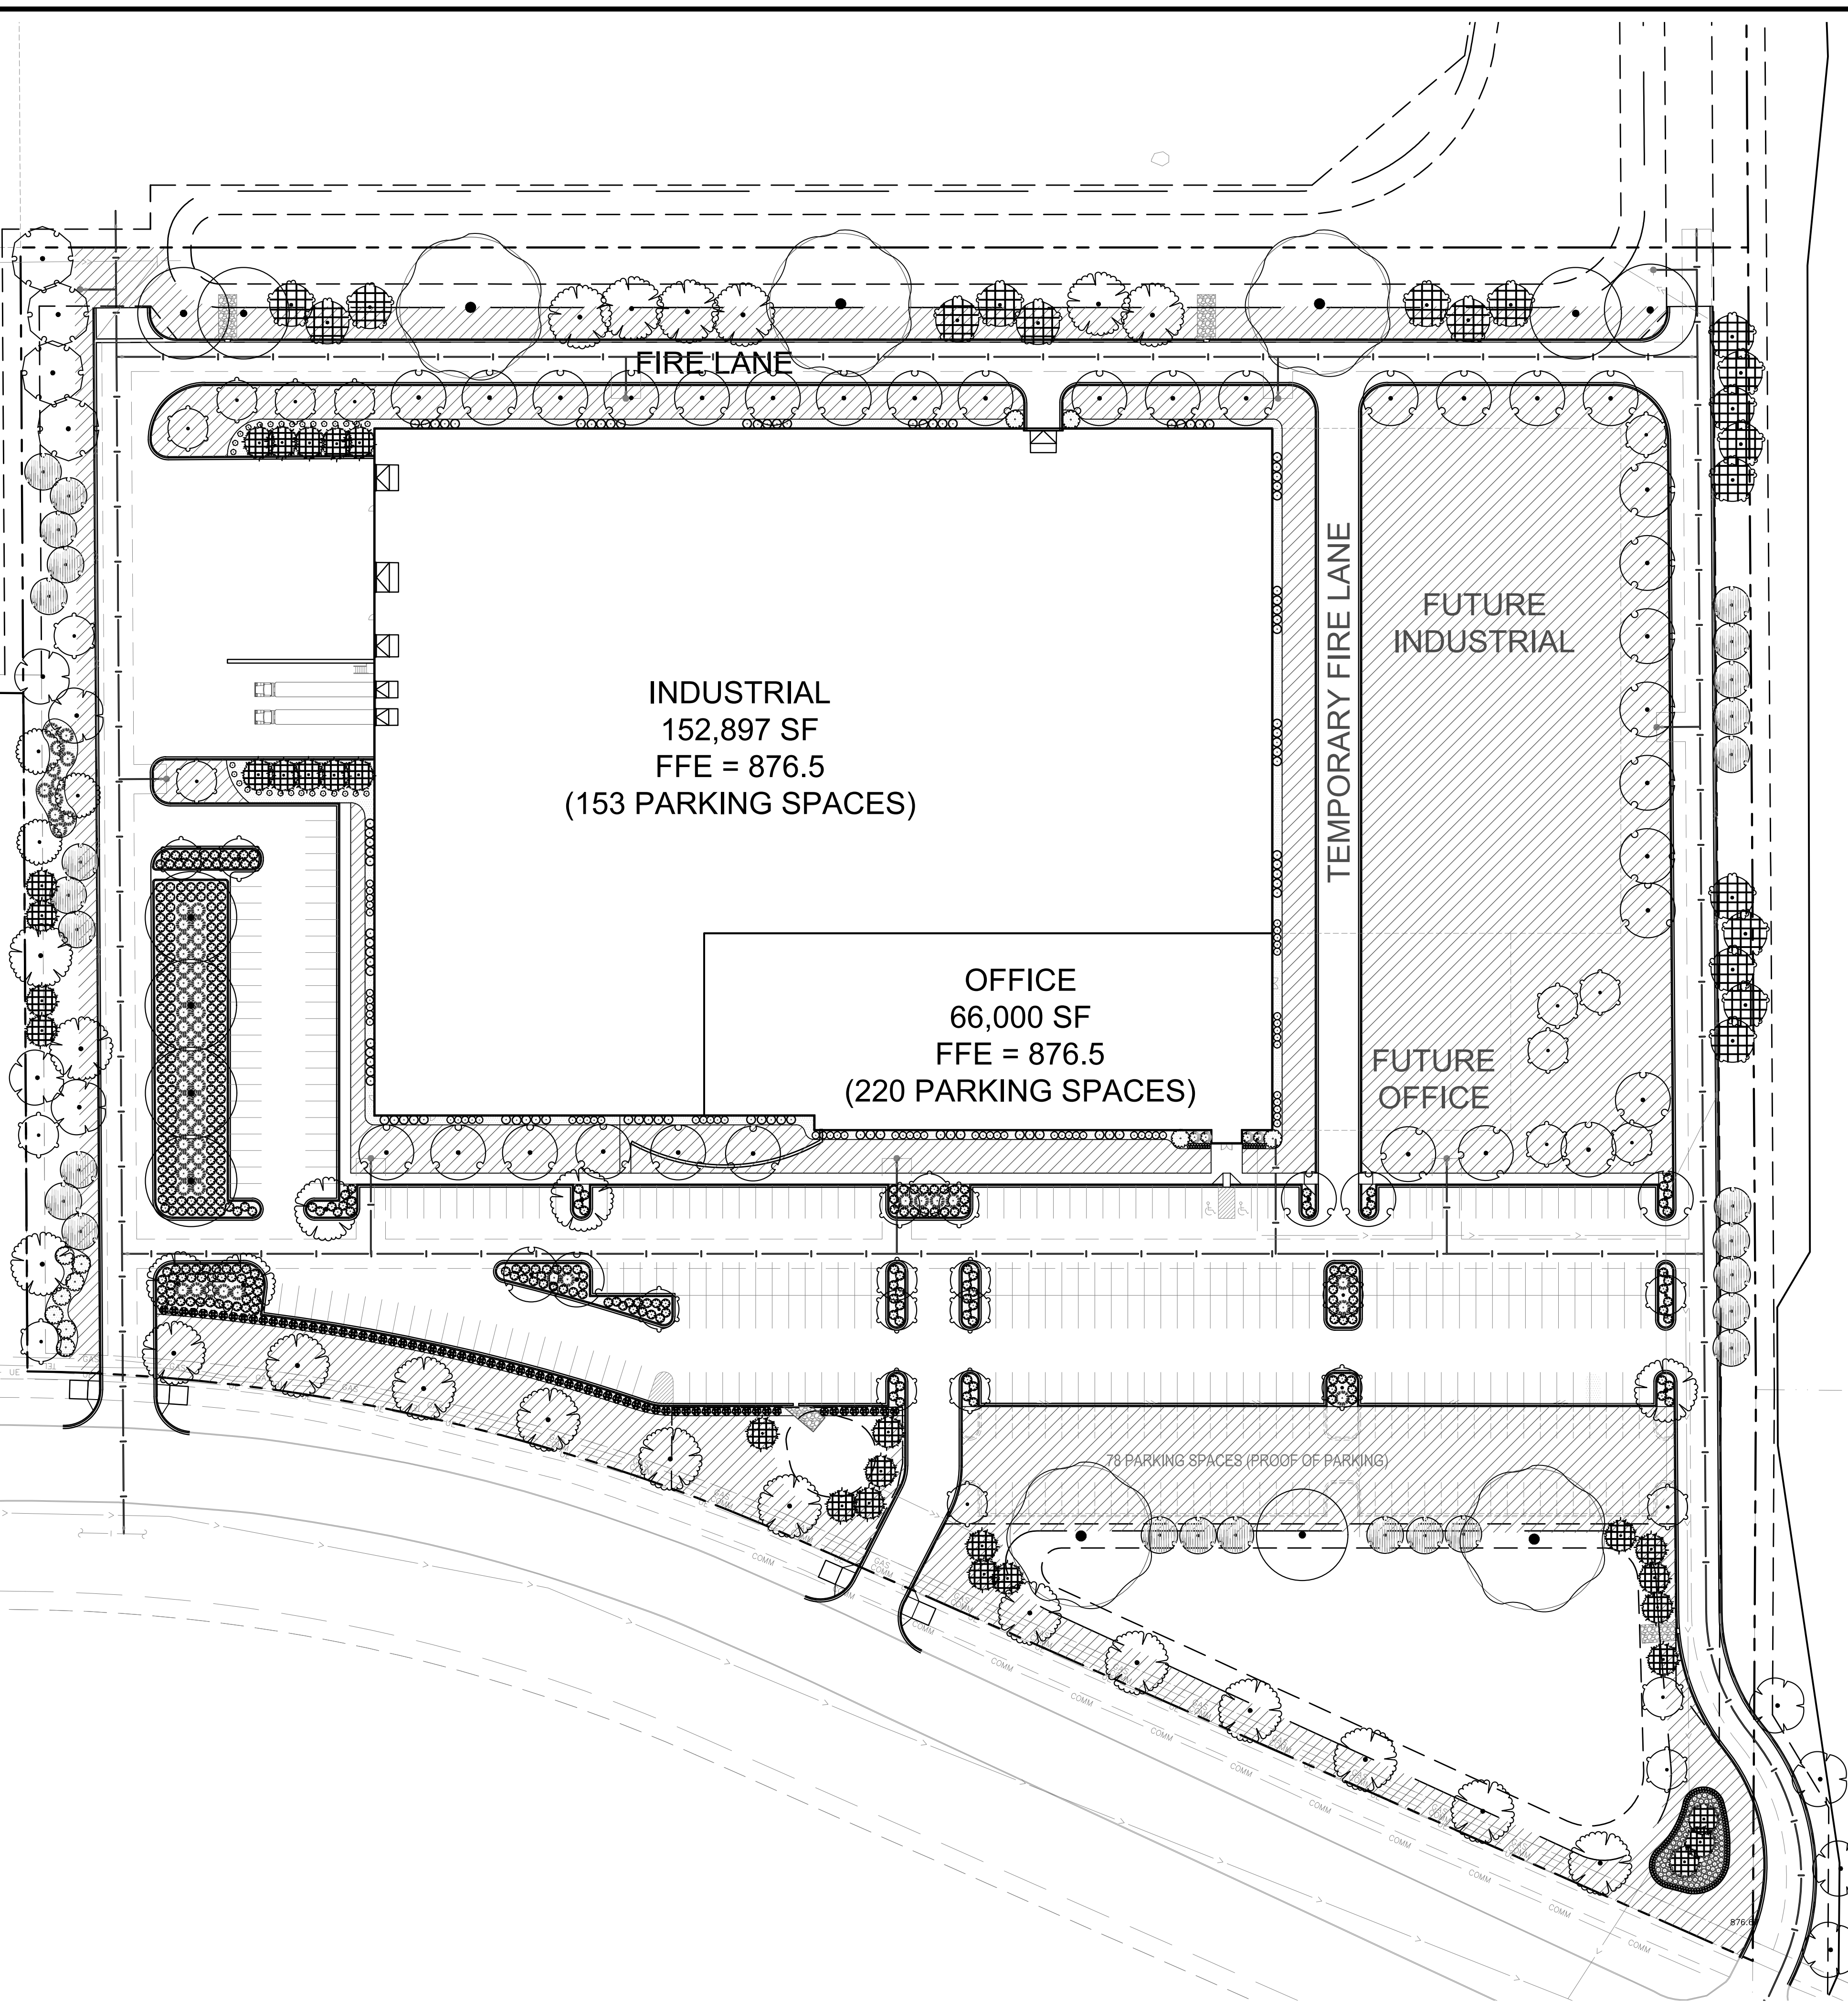

PLANT SCHEDULE

TREES	CODE	BOTANICAL / COMMON NAME	QTY
	CKM	Acer platanoides 'Crimson King' / Crimson King Maple	38
	FFM	Acer saccharum 'Bailista' TM / Fall Fiesta Sugar Maple	9
	GBM	Ginkgo biloba / Maidenhair Tree	8
	GSL	Gleditsia triacanthos inermis 'Shademaster' TM / Shademaster Locust	26
	QBO	Quercus macrocarpa / Burr Oak	5
EVERGREEN TREES	CODE	BOTANICAL / COMMON NAME	QTY
	ABF	Abies balsamea / Balsam Fir	27
	LAL	Larix laricina / Tamarack	19
	BHS	Picea glauca 'Densata' / Black Hills Spruce	30
ORNAMENTAL TREES	CODE	BOTANICAL / COMMON NAME	QTY
	ABS	Amelanchier x grandiflora 'Autumn Brilliance' / 'Autumn Brilliance' Serviceberry	34
ORNAMENTAL TREES	CODE	BOTANICAL / COMMON NAME	QTY
	MSS	Malus x 'Spring Snow' / Spring Snow Crab Apple	3
SHRUBS	CODE	BOTANICAL / COMMON NAME	QTY
	AME	Aronia melanocarpa / Chokeberry	92
	IVE	Ilex verticillata / Winterberry	65
	JSS	Juniperus scopulorum 'Sutherland' / Sutherland Juniper	4
	LXE	Lonicera xylosteum 'Emerald Mound' / Emerald Mound Honeysuckle	30
	POL	Physocarpus opulifolius 'Little Devil' TM / Dwarf Ninebark	65
	RAG	Rhus aromatica 'Gro-Low' / Gro-Low Fragrant Sumac	337

TOTAL TREES= 199(138,723 sf)
TOTAL SHRUBS= 648 (14,979 sf)

RAMSEY CODE: DETERMINE RATIO OF IMPERVIOUS AREA TO ENTIRE SITE AREA; MULTIPLY THIS RATIO BY THE SQUARE FOOTAGE OF THE PERVIOUS AREA TO DETERMINE TOTAL SQUARE FOOTAGE OF CANOPY COVER REQUIRED. REFER TO RAMSEY TREE BOOK TO SEE ASSIGNED SQUARE FOOTAGE OF INDIVIDUAL SPECIES. NO MORE THAN 25% OF THE REQUIRED CANOPY COVER CAN CONSIST OF ORNAMENTAL TREES AND/OR SHRUBS.

1 PLANTING ENLARGEMENT
SCALE: 1"=50'