
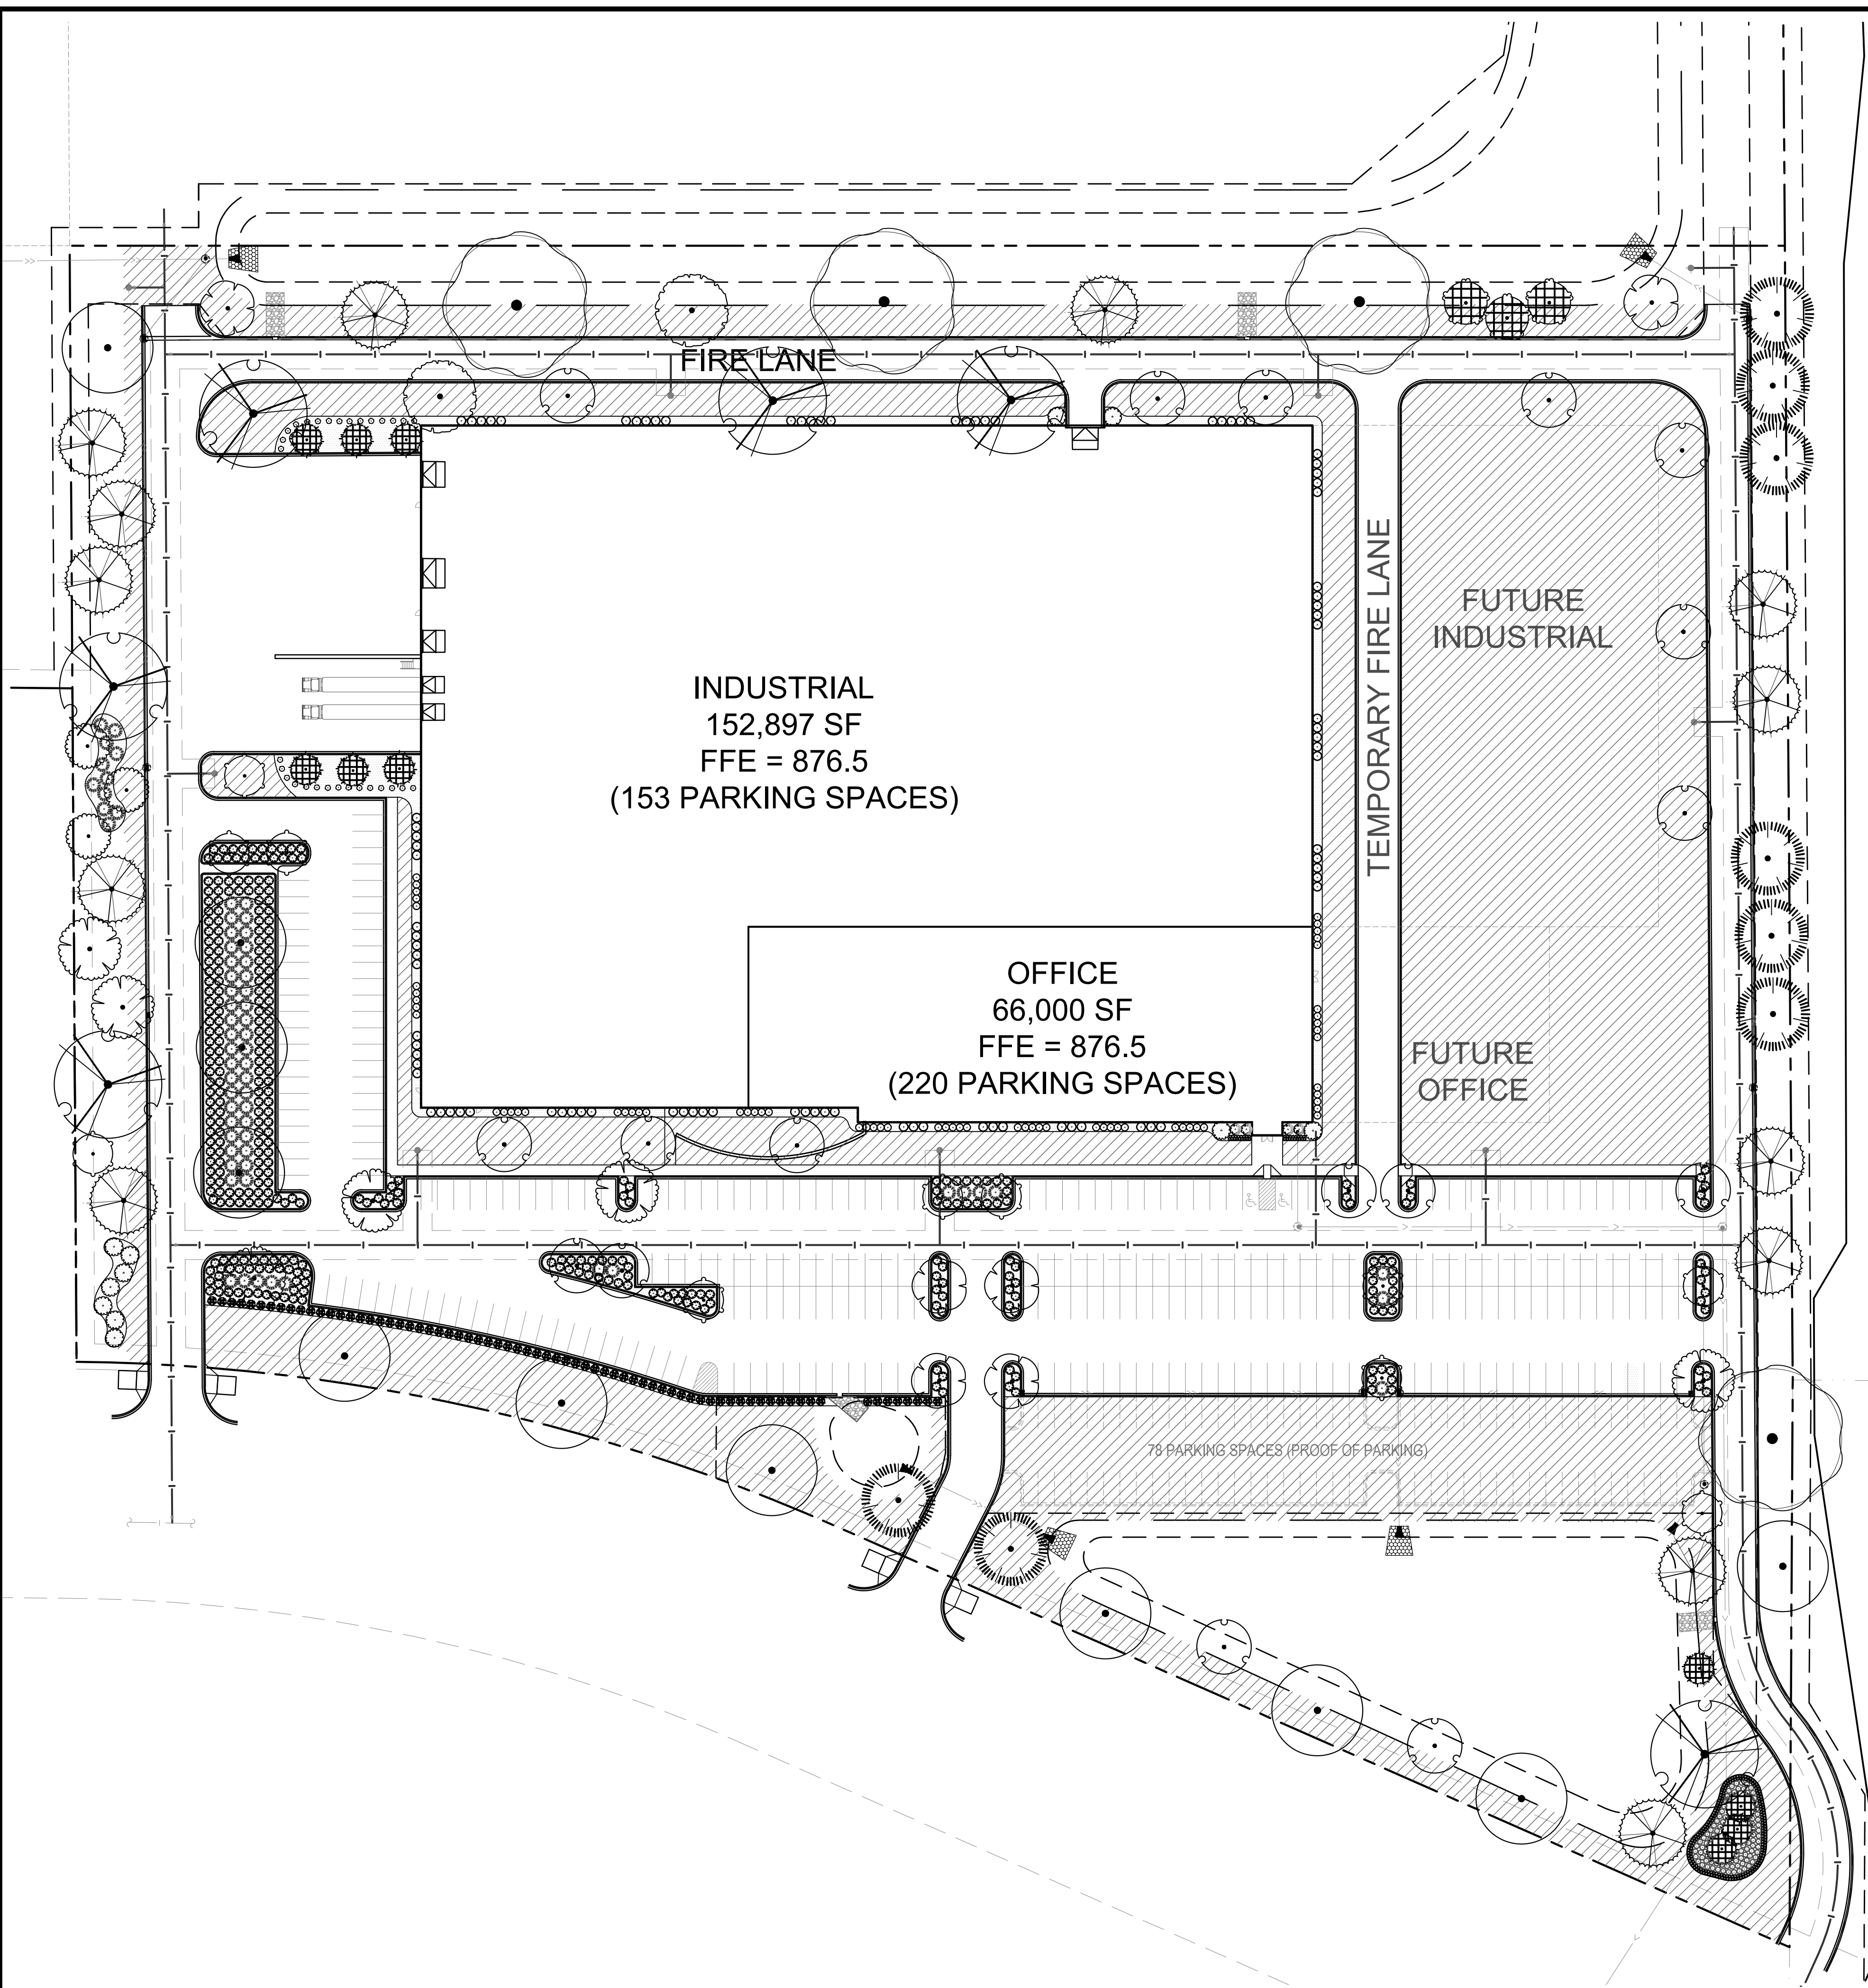


K:\013243-000\Cad\Plan\Individual Development CAD Files\14 - Delta Mod\Tech\LANDSCAPE_BK_reduced_2.dwg 1/10/2020 3:14:28 PM

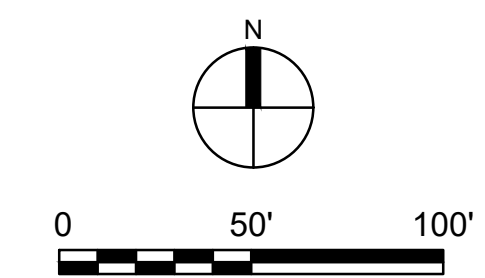

PLANT SCHEDULE

TREES	CODE	BOTANICAL / COMMON NAME	QTY
	CKM	Acer platanoides 'Crimson King' / Crimson King Maple	17
	FFM	Acer saccharum 'Bailista' TM / Fall Fiesta Sugar Maple	11
	GBM	Ginkgo biloba / Ginkgo	6
	GSL	Gleditsia triacanthos inermis 'Shademaster' TM / Shademaster Locust	6
	QUE ALB	Quercus alba / White Oak	6
	QBO	Quercus macrocarpa / Burr Oak	4
	ULM AME	Ulmus americana / American Elm	2
EVERGREEN TREES	CODE	BOTANICAL / COMMON NAME	QTY
	LAL	Larix laricina / Tamarack	3
	BHS	Picea glauca 'Densata' / Black Hills Spruce	10
	PIN PON	Pinus ponderosa / Ponderosa Pine	13
	PIN STR	Pinus strobus / White Pine	8
ORNAMENTAL TREES	CODE	BOTANICAL / COMMON NAME	QTY
	ABS	Amelanchier x grandiflora 'Autumn Brilliance' / Atmn B. Serviceberry	12
	MSS	Malus x 'Spring Snow' / Spring Snow Crab Apple	3
SHRUBS	CODE	BOTANICAL / COMMON NAME	QTY
	AME	Aronia melanocarpa / Chokeberry	92
	IVE	Ilex verticillata / Winterberry	65
	JSS	Juniperus scopulorum 'Sutherland' / Sutherland Juniper	4
	LXE	Lonicera xylosteum 'Emerald Mound' / Emerald Mound Honeysuckle	30
	POL	Physocarpus opulifolius 'Little Devil' TM / Dwarf Ninebark	65
	RAG	Rhus aromatica 'Gro-Low' / Gro-Low Fragrant Sumac	337
	TMT	Taxus x media 'Tauntonii' / Tauton Yew	71
	VTR	Viburnum trilobum / American Cranberrybush	11
PERENNIALS	CODE	BOTANICAL / COMMON NAME	QTY
	PFL	Potentilla fruticosa 'Lemon Meringue' / Lemon Meringue Potentilla	87
	SSM	Salvia x sylvestris 'May Night' / Sage	240

TOTAL TREES= 101 (138,207 sf)
 TOTAL SHRUBS= 648 (14,979 sf)

RAMSEY CODE: DETERMINE RATIO OF IMPERVIOUS AREA TO ENTIRE SITE AREA; MULTIPLY THIS RATIO BY THE SQUARE FOOTAGE OF THE PERVIOUS AREA TO DETERMINE TOTAL SQUARE FOOTAGE OF CANOPY COVER REQUIRED. REFER TO RAMSEY TREE BOOK TO SEE ASSIGNED SQUARE FOOTAGE OF INDIVIDUAL SPECIES. NO MORE THAN 25% OF THE REQUIRED CANOPY COVER CAN CONSIST OF ORNAMENTAL TREES AND/OR SHRUBS.



SCALE: DESIGN BY:
 SCALE BAK
 PLAN BY: CHECK BY:
 BAK JAF

NO.	DATE	DESCRIPTION

I HEREBY CERTIFY THAT THIS PLAN, SPECIFICATION, OR REPORT WAS PREPARED BY ME OR UNDER MY DIRECT SUPERVISION AND THAT I AM A DULY LICENSED PROFESSIONAL ENGINEER UNDER THE LAWS OF THE STATE OF MINNESOTA.

PE_NAME _____ LIC. LICENSE_NUMBER _____
 DATE SIGNING_DATE _____

NEW BUILDING
 RAMSEY, MINNESOTA

RAMSEY
 PLANTING
 PLAN C