

WSB PROJECT NO.:  
013321-000

SCALE: DESIGN BY:  
SCALE BAK  
PLAN BY: CHECK BY:  
BAK JAF

NO.	DATE	DESCRIPTION

I HEREBY CERTIFY THAT THIS PLAN, SPECIFICATION, OR REPORT WAS PREPARED BY ME OR UNDER MY DIRECT SUPERVISION AND THAT I AM A LICENSED PROFESSIONAL ENGINEER UNDER THE LAWS OF THE STATE OF MINNESOTA.


PE\_NAME \_\_\_\_\_ LIC. NO/CENSE NUMBER \_\_\_\_\_  
DATE SIGNING DATE \_\_\_\_\_

NEW BUILDING  
RAMSEY, MINNESOTA

ANDOVER  
PLANTING  
PLAN

C.P. SHEET  
### OF  
###

\\wsb\files\01\projects\013243-000\Cad\Plan\Individual Development CAD Files\14\_Delta ModTech\LANDSCAPE\_andover.dwg 1/16/2020 1:37:31 PM

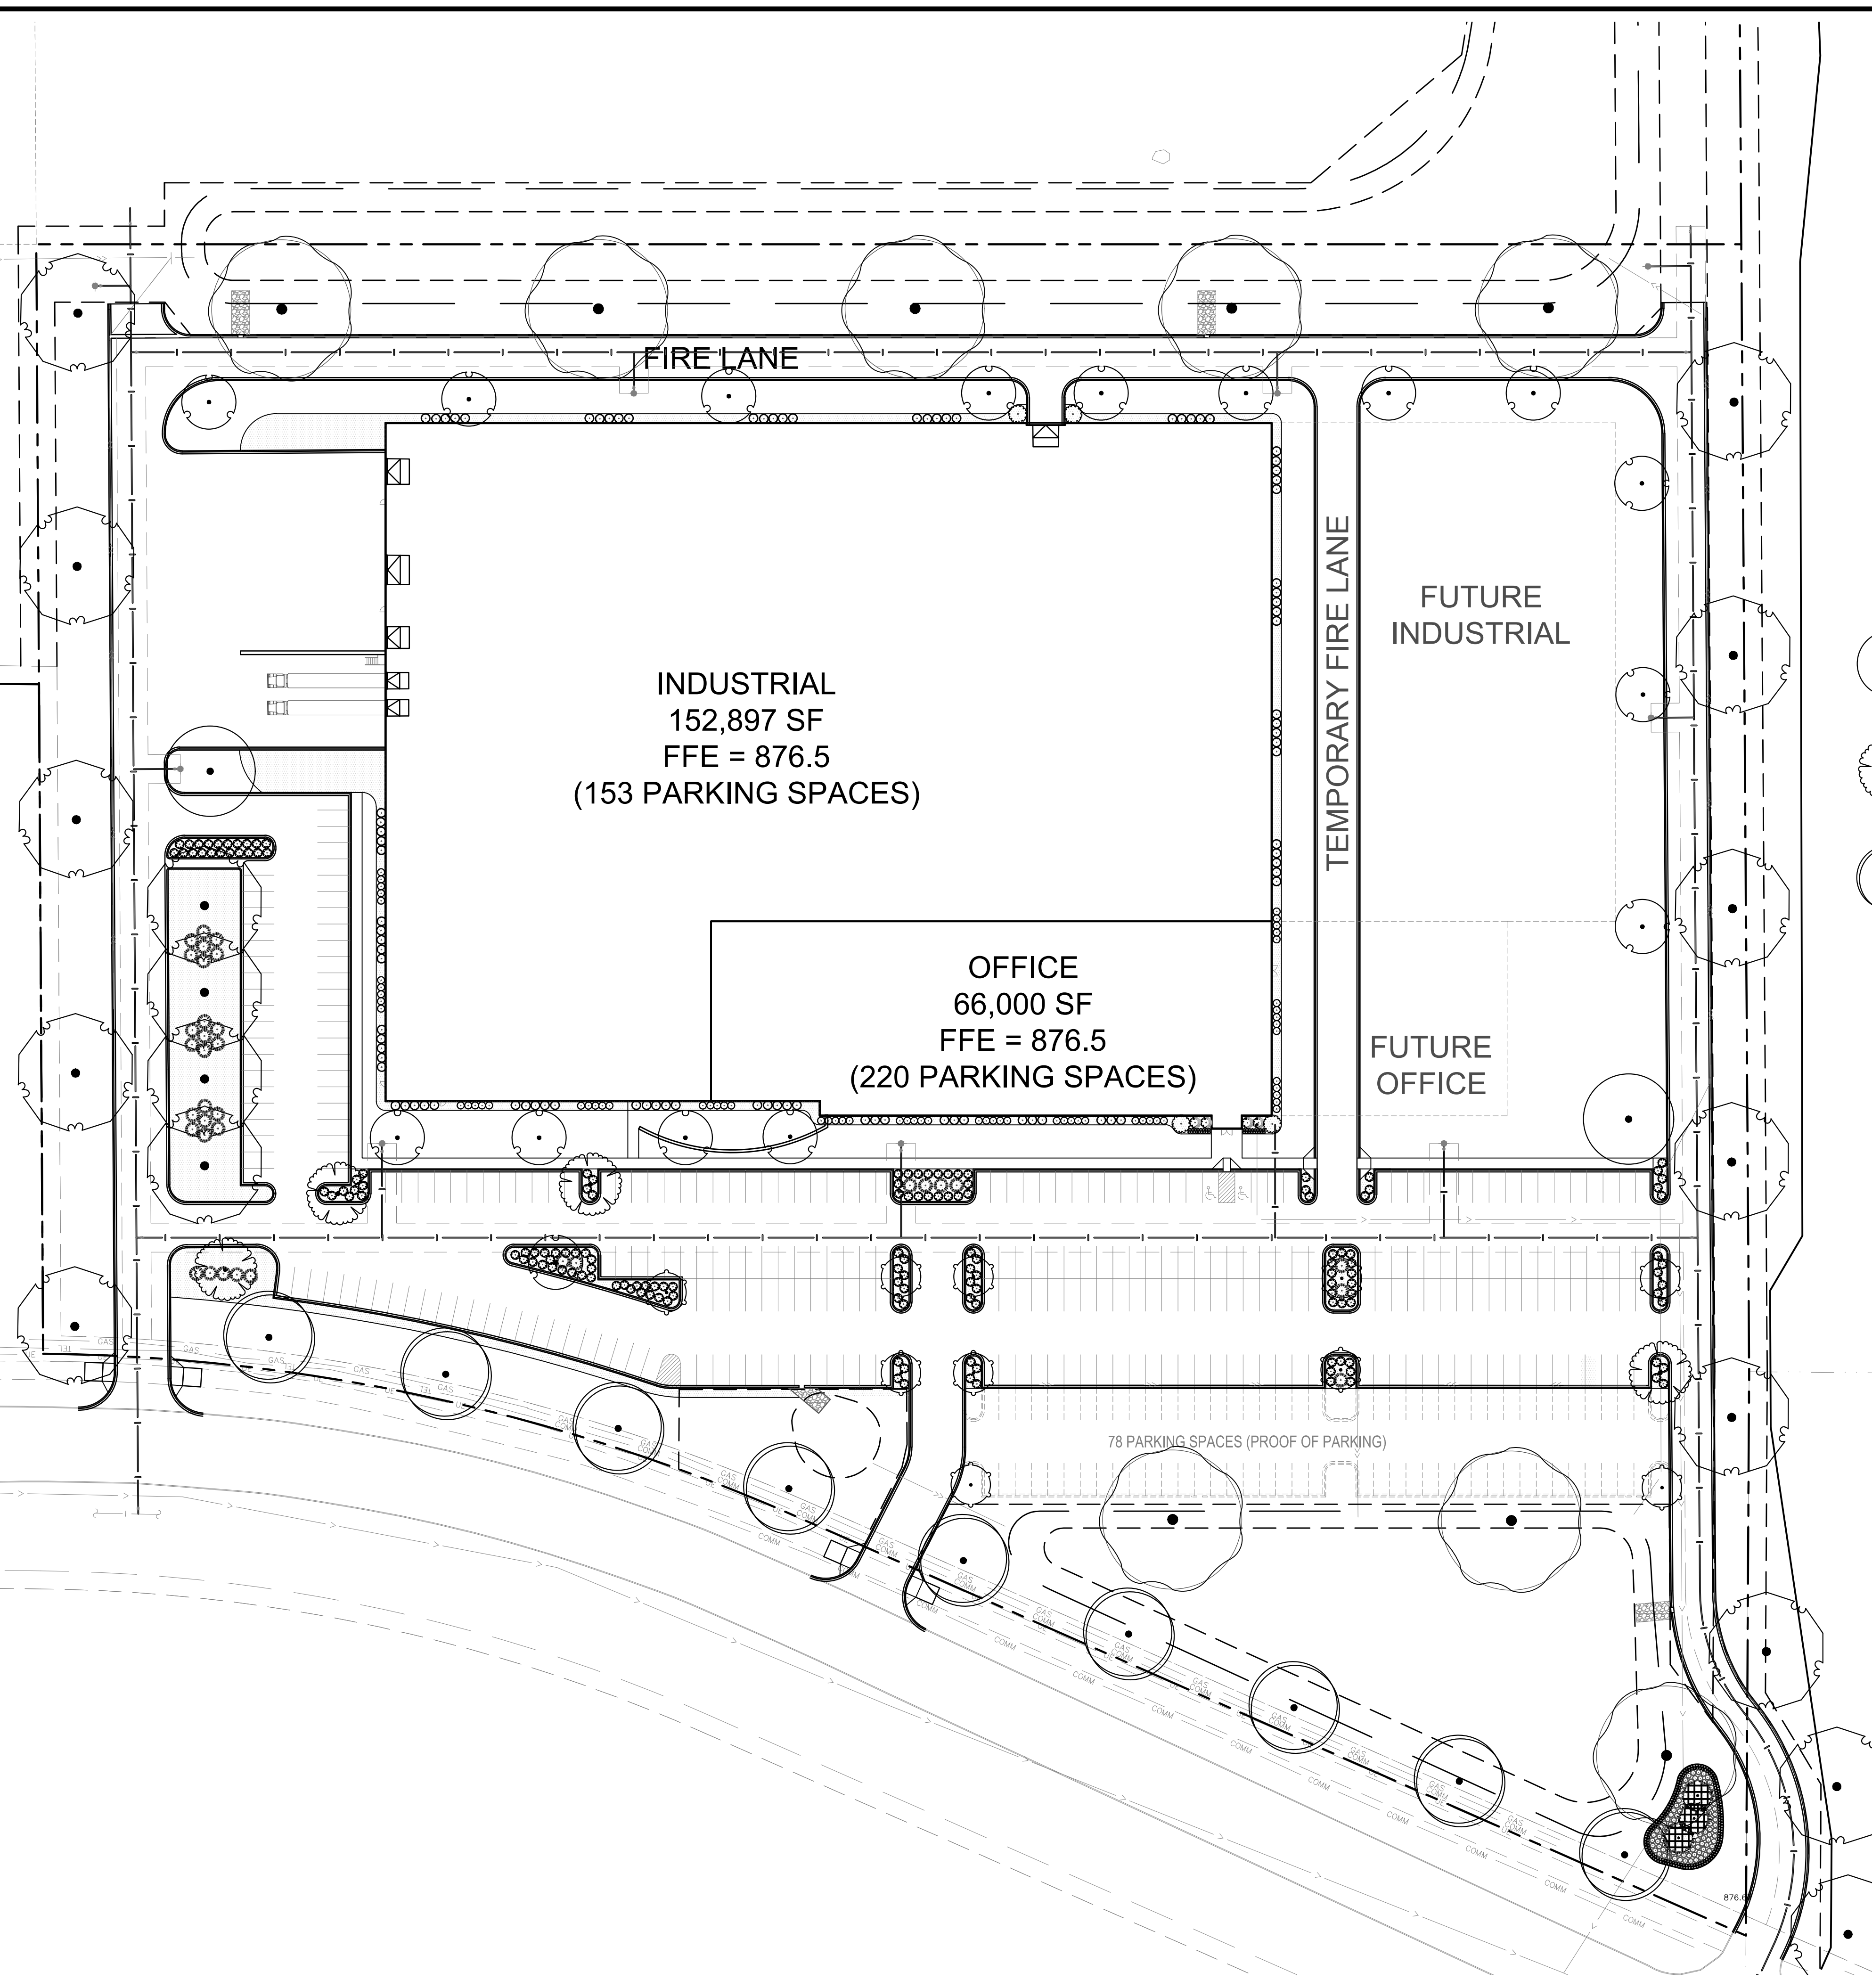

PLANT SCHEDULE

TREES	CODE	BOTANICAL / COMMON NAME	QTY
	CKM	Acer platanoides 'Crimson King' / Crimson King Maple	16
	FFM	Acer saccharum 'Bailista' TM / Fall Fiesta Sugar Maple	2
	AX2	Amelanchier x grandiflora 'Autumn Brilliance' / 'Autumn Brilliance' Serviceberry	10
	GSL	Gleditsia triacanthos inermis 'Shademaster' TM / Shademaster Locust	4
	QBO	Quercus macrocarpa / Burr Oak	9
	TIL LI2	Tilia americana / American Basswood	9
EVERGREEN TREES	CODE	BOTANICAL / COMMON NAME	QTY
	BHS	Picea glauca 'Densata' / Black Hills Spruce	3
DECIDUOUS TREES	CODE	BOTANICAL / COMMON NAME	QTY
	UAM	Ulmus americana 'Valley Forge' / Valley Forge American Elm	17
SHRUBS	CODE	BOTANICAL / COMMON NAME	QTY
	AME	Aronia melanocarpa / Chokeberry	92
	IVE	Ilex verticillata / Winterberry	35
	JSS	Juniperus scopulorum 'Sutherland' / Sutherland Juniper	4
	POL	Physocarpus opulifolius 'Little Devil' TM / Dwarf Ninebark	65
	RAG	Rhus aromatica 'Gro-Low' / Gro-Low Fragrant Sumac	150
	VTR	Viburnum trilobum / American Cranberrybush	4
PERENNIALS	CODE	BOTANICAL / COMMON NAME	QTY
	PFL	Potentilla fruticosa 'Lemon Meringue' / Lemon Meringue Potentilla	87
	SSM	Salvia x sylvestris 'May Night' / Sage	240

TOTAL TREES= 70 TOTAL SHRUBS= 350  
ANDOVER CODE: 1 TREE PER 50 LINEAL FEET OF SITE PERIMETER; 1 SHRUB PER 20 LINEAL FEET OF SITE PERIMETER; 1 SHRUB PER 10 LINEAL FEET OF BUILDING PERIMETER.

1 PLANTING PLAN  
SCALE: 1"=50'