

WSB PROJECT NO.:
013321-000

SCALE: DESIGN BY:
SCALE BAK
PLAN BY: CHECK BY:
BAK JAF

| NO. | DATE | DESCRIPTION |
|-----|------|-------------|
| | | |
| | | |
| | | |
| | | |
| | | |
| | | |
| | | |
| | | |
| | | |
| | | |

I HEREBY CERTIFY THAT THIS PLAN, SPECIFICATION, OR REPORT WAS PREPARED BY ME OR UNDER MY DIRECT SUPERVISION AND THAT I AM A DULY LICENSED PROFESSIONAL ENGINEER UNDER THE LAWS OF THE STATE OF MINNESOTA.

PE_NAME _____
DATE_SIGNING_DATE _____ LIC. LICENSE_NUMBER _____

NEW BUILDING
RAMSEY, MINNESOTA

COON RAPIDS
PLANTING
PLAN


C.P. ###
OF

PLANT SCHEDULE

| TREES | CODE | BOTANICAL / COMMON NAME | QTY |
|------------------|------|--|-------|
| | CKM | Acer platanoides 'Crimson King' / Crimson King Maple | 57 |
| | FFM | Acer saccharum 'Bailista' TM / Fall Fiesta Sugar Maple | 4 |
| | GSL | Gleditsia triacanthos inermis 'Shademaster' TM / Shademaster Locust | 37 |
| EVERGREEN TREES | CODE | BOTANICAL / COMMON NAME | QTY |
| | ABF | Abies balsamea / Balsam Fir | 16 |
| | LAL | Larix laricina / Tamarack | 11 |
| | BHS | Picea glauca 'Densata' / Black Hills Spruce | 69 |
| ORNAMENTAL TREES | CODE | BOTANICAL / COMMON NAME | QTY |
| | ABS | Amelanchier x grandiflora 'Autumn Brilliance' / 'Autumn Brilliance' Serviceberry | 167 |
| SHRUBS | CODE | BOTANICAL / COMMON NAME | QTY |
| | AME | Aronia melanocarpa / Chokeberry | 240 |
| | IVE | Ilex verticillata / Winterberry | 54 |
| | JSS | Juniperus scopulorum 'Sutherland' / Sutherland Juniper | 4 |
| | LXE | Lonicera xylosteum 'Emerald Mound' / Emerald Mound Honeysuckle | 1,351 |
| | POL | Physocarpus opulifolius 'Little Devil' TM / Dwarf Ninebark | 373 |
| | RAG | Rhus aromatica 'Gro-Low' / Gro-Low Fragrant Sumac | 564 |
| | TMT | Taxus x media 'Tautonii' / Tauton Yew | 662 |
| | VTR | Viburnum trilobum / American Cranberrybush | 4 |
| PERENNIALS | CODE | BOTANICAL / COMMON NAME | QTY |
| | PFL | Potentilla fruticosa 'Lemon Meringue' / Lemon Meringue Potentilla | 87 |
| | SSM | Salvia x sylvestris 'May Night' / Sage | 206 |

TOTAL TREES= 409 TOTAL SHRUBS= 3,282

COON RAPIDS CODE: 1 OVERSTORY TREE PER 40 FEET OF STREET FRONTAGE AND 1 DECIDUOUS AND 1 EVERGREEN SHRUB PER 5 FEET OF FRONTAGE; 1 OVERSTORY AND 1 EVERGREEN TREE PER 3,000 SQUARE FEET OF OPEN SPACE; 1 ORNAMENTAL TREE PER 1,500 SQUARE FEET OF OPEN SPACE; 1 DECIDUOUS OR EVERGREEN SHRUB PER 100 SQUARE FEET OF OPEN SPACE.

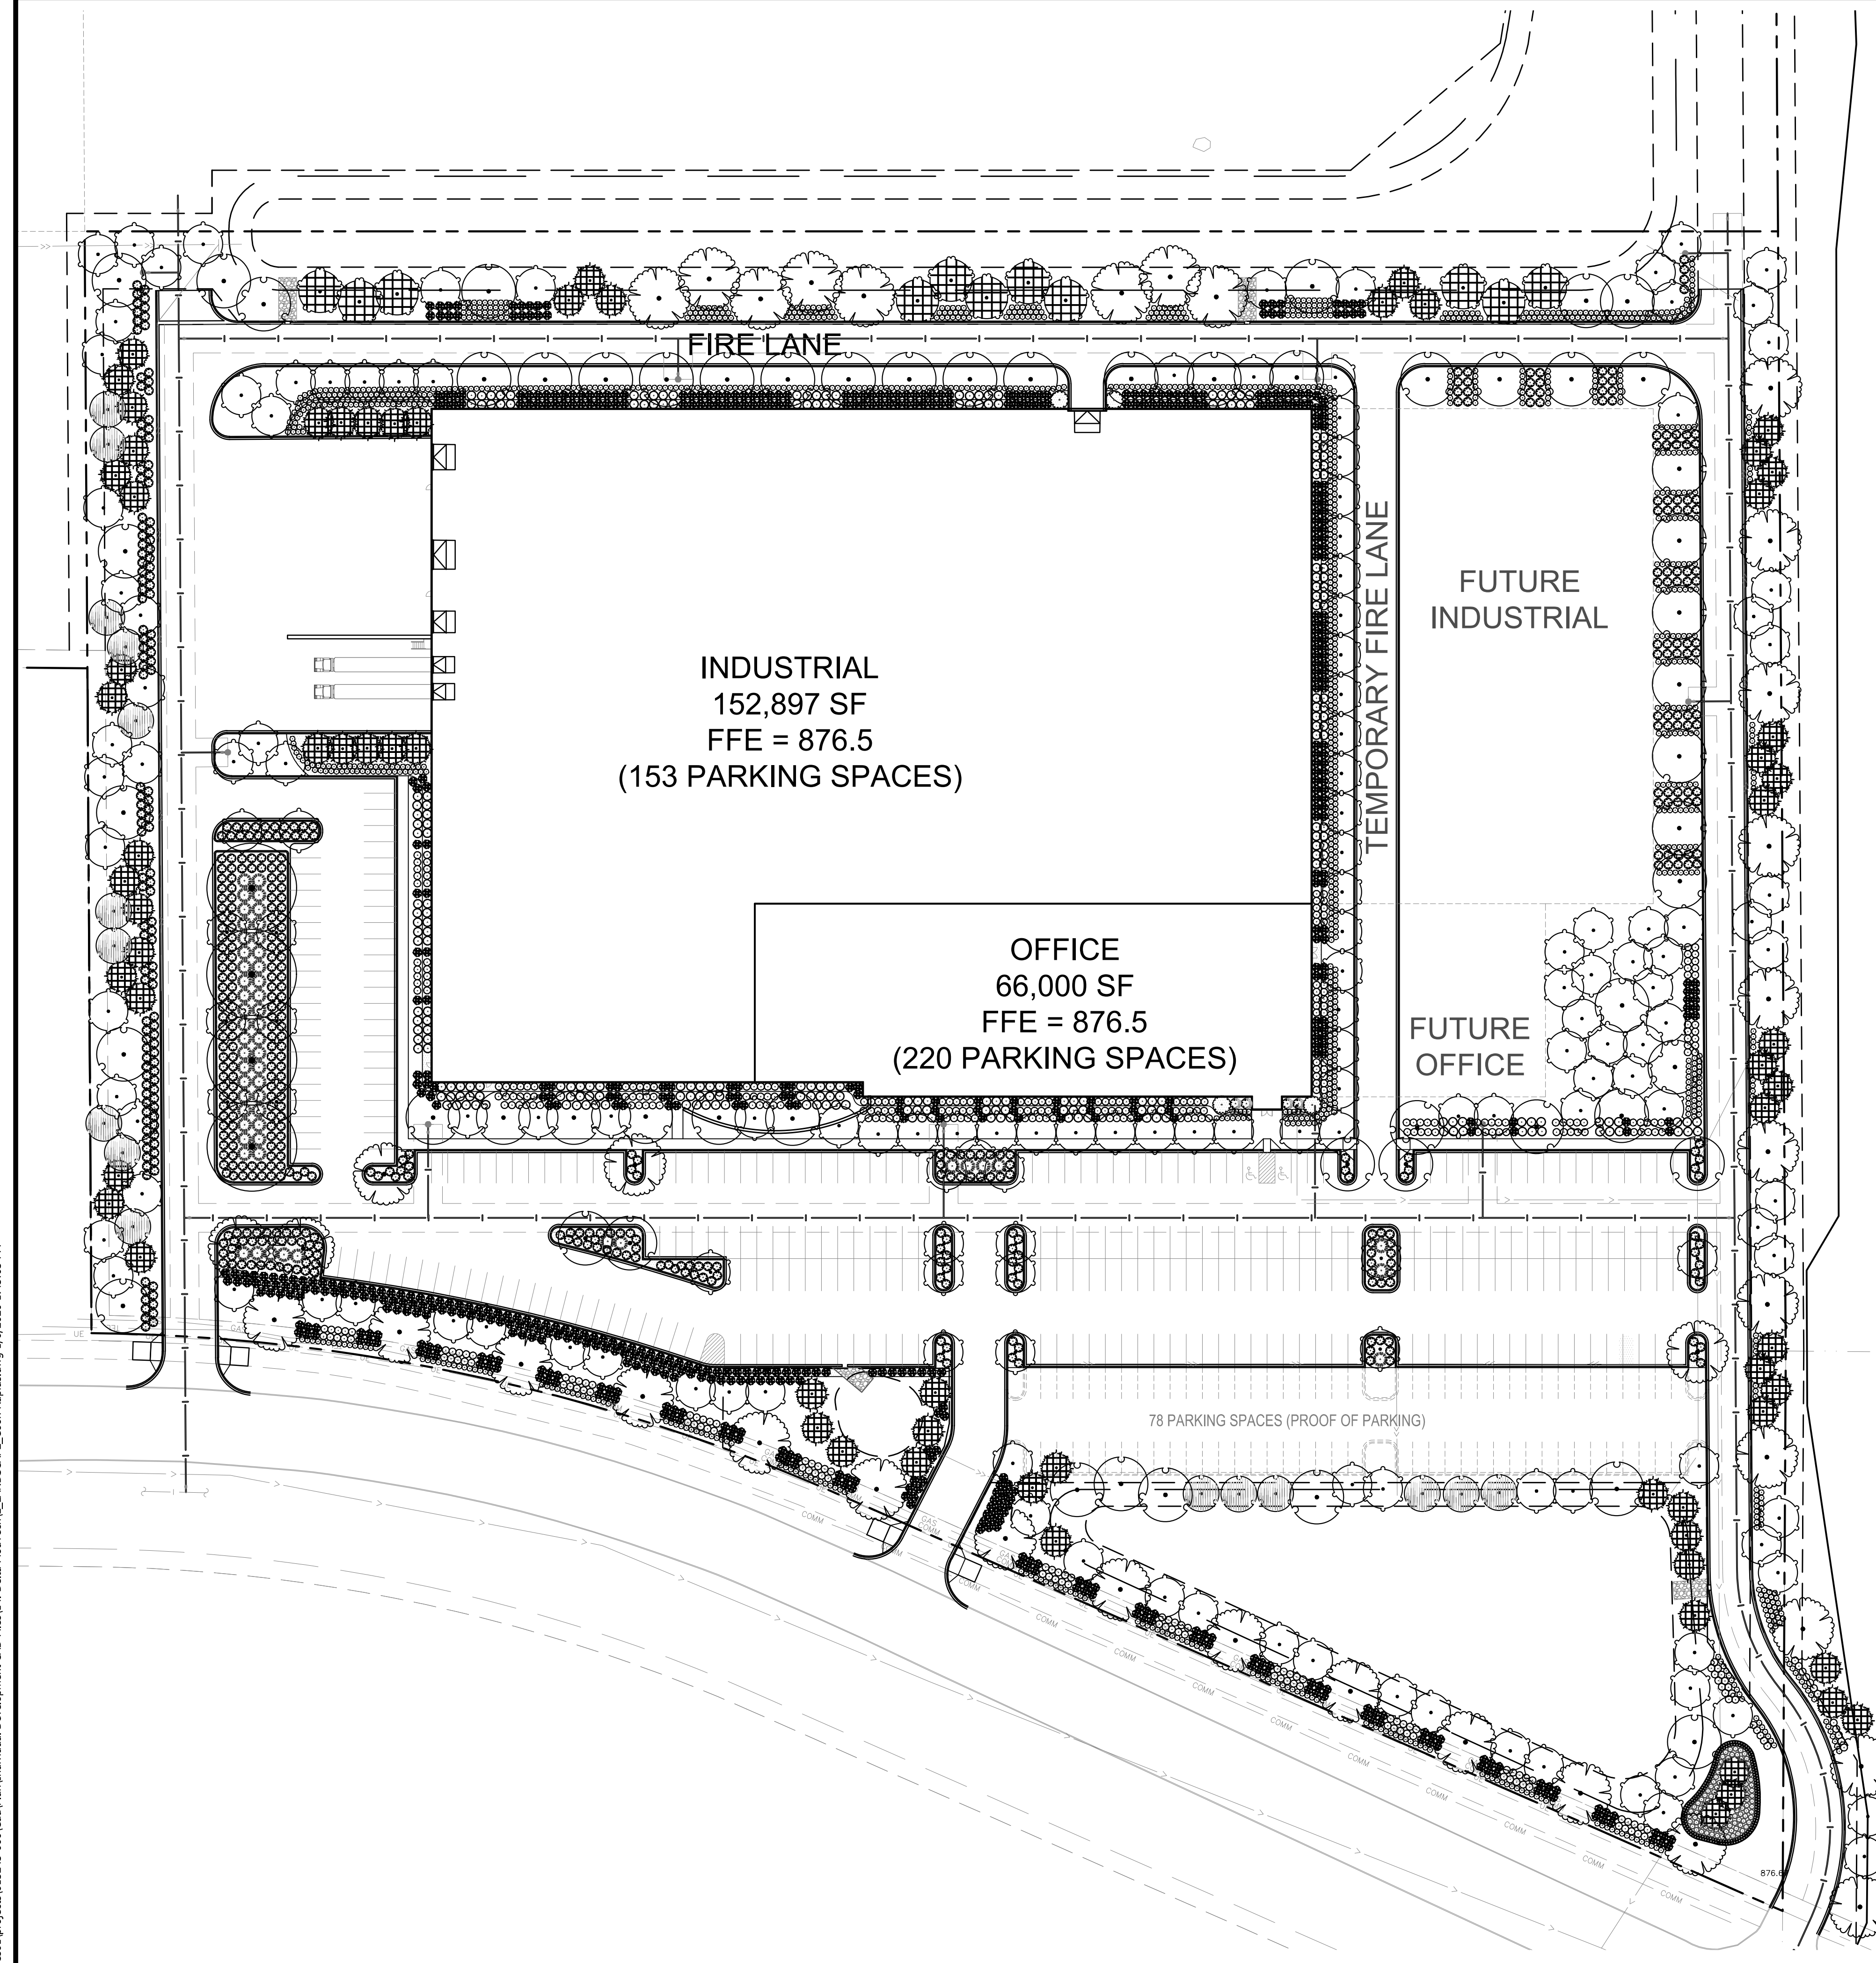

1 PLANTING ENLARGEMENT
SCALE: 1"=50'

\\wsb\files\01\projects\013243-000\Cad\Plan\Individual Development CAD Files\14_Delta ModTech\LANDSCAPE_Coon Rapids.dwg 1/6/2020 1:43:03 PM