

WSB PROJECT NO.:
013321-000

SCALE: DESIGN BY:
SCALE BAK
PLAN BY: CHECK BY:
BAK JAF

NO.	DATE	DESCRIPTION

I HEREBY CERTIFY THAT THIS PLAN, SPECIFICATION, OR REPORT WAS PREPARED BY ME OR UNDER MY DIRECT SUPERVISION AND THAT I AM A DULY LICENSED PROFESSIONAL ENGINEER UNDER THE LAWS OF THE STATE OF MINNESOTA.

PE_NAME _____
DATE: SIGNING_DATE _____ LIC. LICENSE_NUMBER _____

NEW BUILDING
RAMSEY, MINNESOTA

DAYTON
PLANTING
PLAN


C.P. ###
OF

PLANT SCHEDULE

TREES	CODE	BOTANICAL / COMMON NAME	QTY
	CKM	Acer platanoides 'Crimson King' / Crimson King Maple	57
	FFM	Acer saccharum 'Bailista' TM / Fall Fiesta Sugar Maple	4
	GSL	Gleditsia triacanthos inermis 'Shademaster' TM / Shademaster Locust	37
EVERGREEN TREES	CODE	BOTANICAL / COMMON NAME	QTY
	ABF	Abies balsamea / Balsam Fir	16
	LAL	Larix laricina / Tamarack	11
	BHS	Picea glauca 'Densata' / Black Hills Spruce	69
ORNAMENTAL TREES	CODE	BOTANICAL / COMMON NAME	QTY
	ABS	Amelanchier x grandiflora 'Autumn Brilliance' / 'Autumn Brilliance' Serviceberry	167
SHRUBS	CODE	BOTANICAL / COMMON NAME	QTY
	AME	Aronia melanocarpa / Chokeberry	240
	IVE	Ilex verticillata / Winterberry	54
	JSS	Juniperus scopulorum 'Sutherland' / Sutherland Juniper	4
	LXE	Lonicera xylosteum 'Emerald Mound' / Emerald Mound Honeysuckle	1,351
	POL	Physocarpus opulifolius 'Little Devil' TM / Dwarf Ninebark	373
	RAG	Rhus aromatica 'Gro-Low' / Gro-Low Fragrant Sumac	564
	TMT	Taxus x media 'Tauntonii' / Tauton Yew	662
	VTR	Viburnum trilobum / American Cranberrybush	4
PERENNIALS	CODE	BOTANICAL / COMMON NAME	QTY
	PFL	Potentilla fruticosa 'Lemon Meringue' / Lemon Meringue Potentilla	87
	SSM	Salvia x sylvestris 'May Night' / Sage	206

TOTAL TREES= 192 TOTAL SHRUBS= 2,882

DAYTON CODE: REQUIRED TO PROVIDE AT LEAST 3 OF THE FOLLOWING REQUIRED NUMBERS OF TREES AND SHRUBS: 1 OVERSTORY AND 1 EVERGREEN TREE PER 3,000 SQUARE FEET OF OPEN SPACE; 1 ORNAMENTAL TREE PER 1,500 SQUARE FEET OF OPEN SPACE; 1 DECIDUOUS OR EVERGREEN SHRUB PER 100 SQUARE FEET OF OPEN SPACE. APPLICANT CAN PICK WHICH 3 OF 4 TO INSTALL ON SITE.

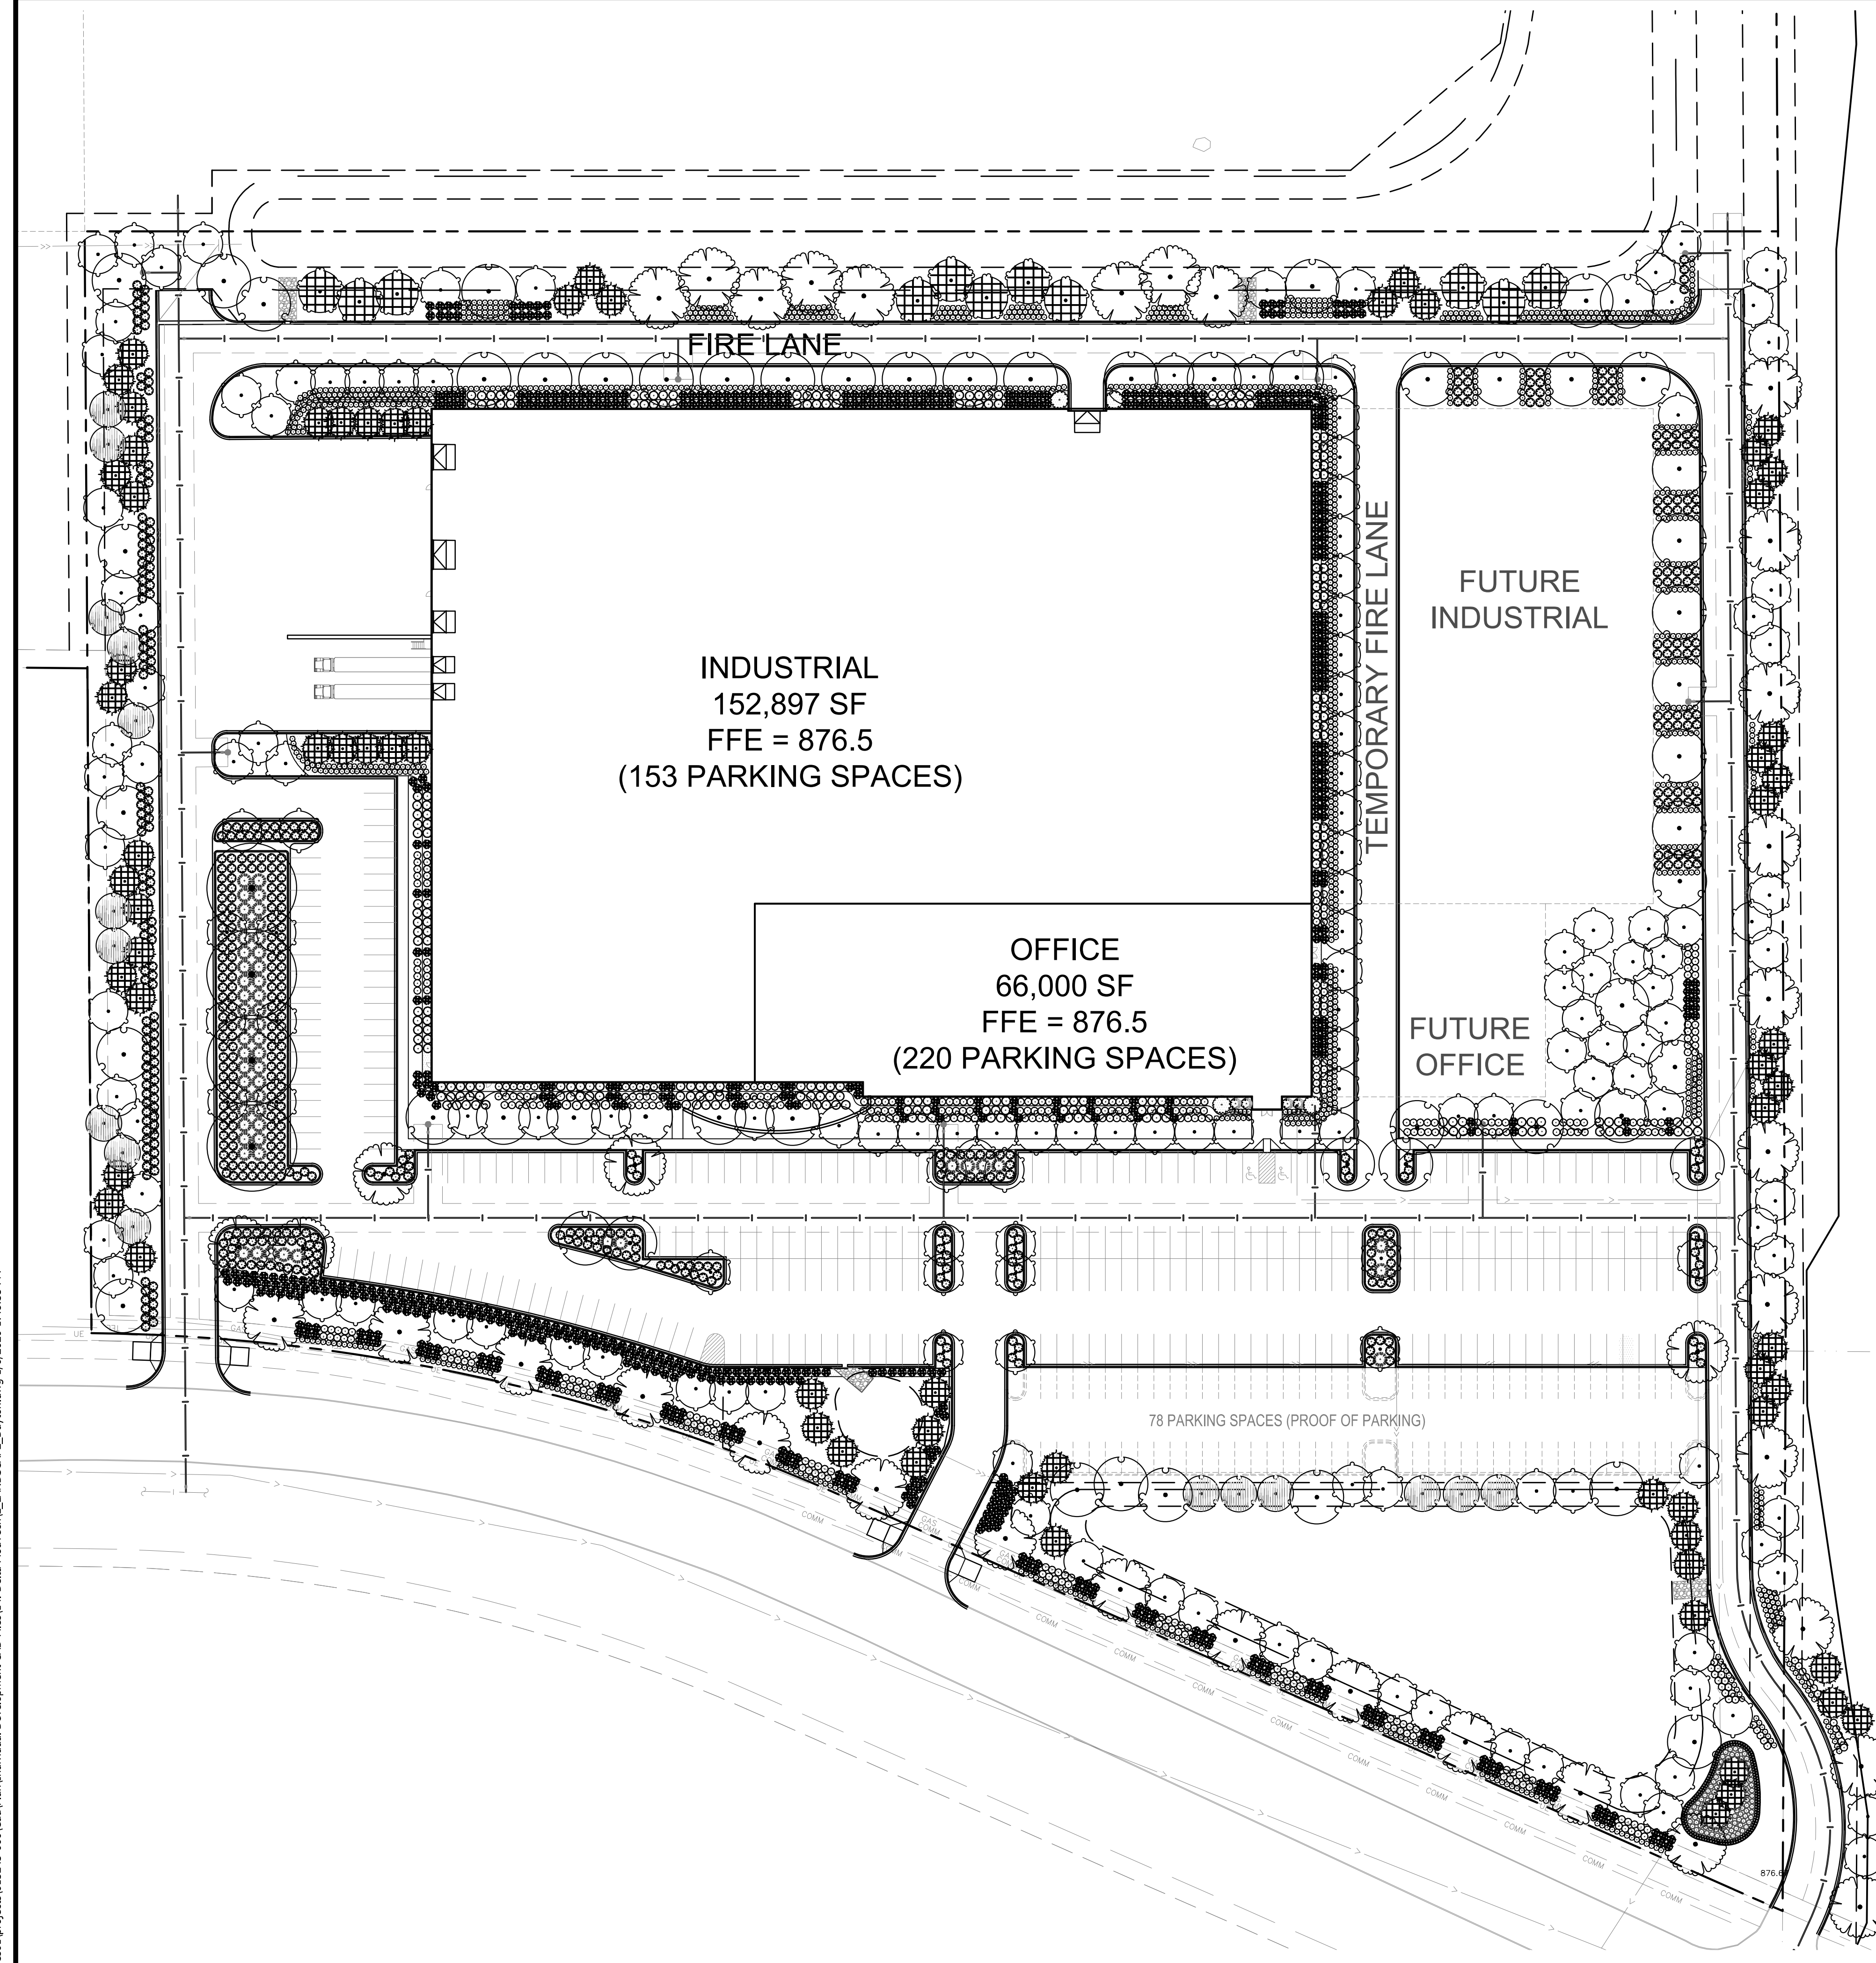

1 PLANTING ENLARGEMENT
SCALE: 1"=50'

\\wsb\files\01\projects\013243-000\Cad\Plan\Individual Development CAD Files\14_Delta ModTech\LANDSCAPE_Dayton.dwg 1/6/2020 1:46:35 PM