


SEE SHEET L1

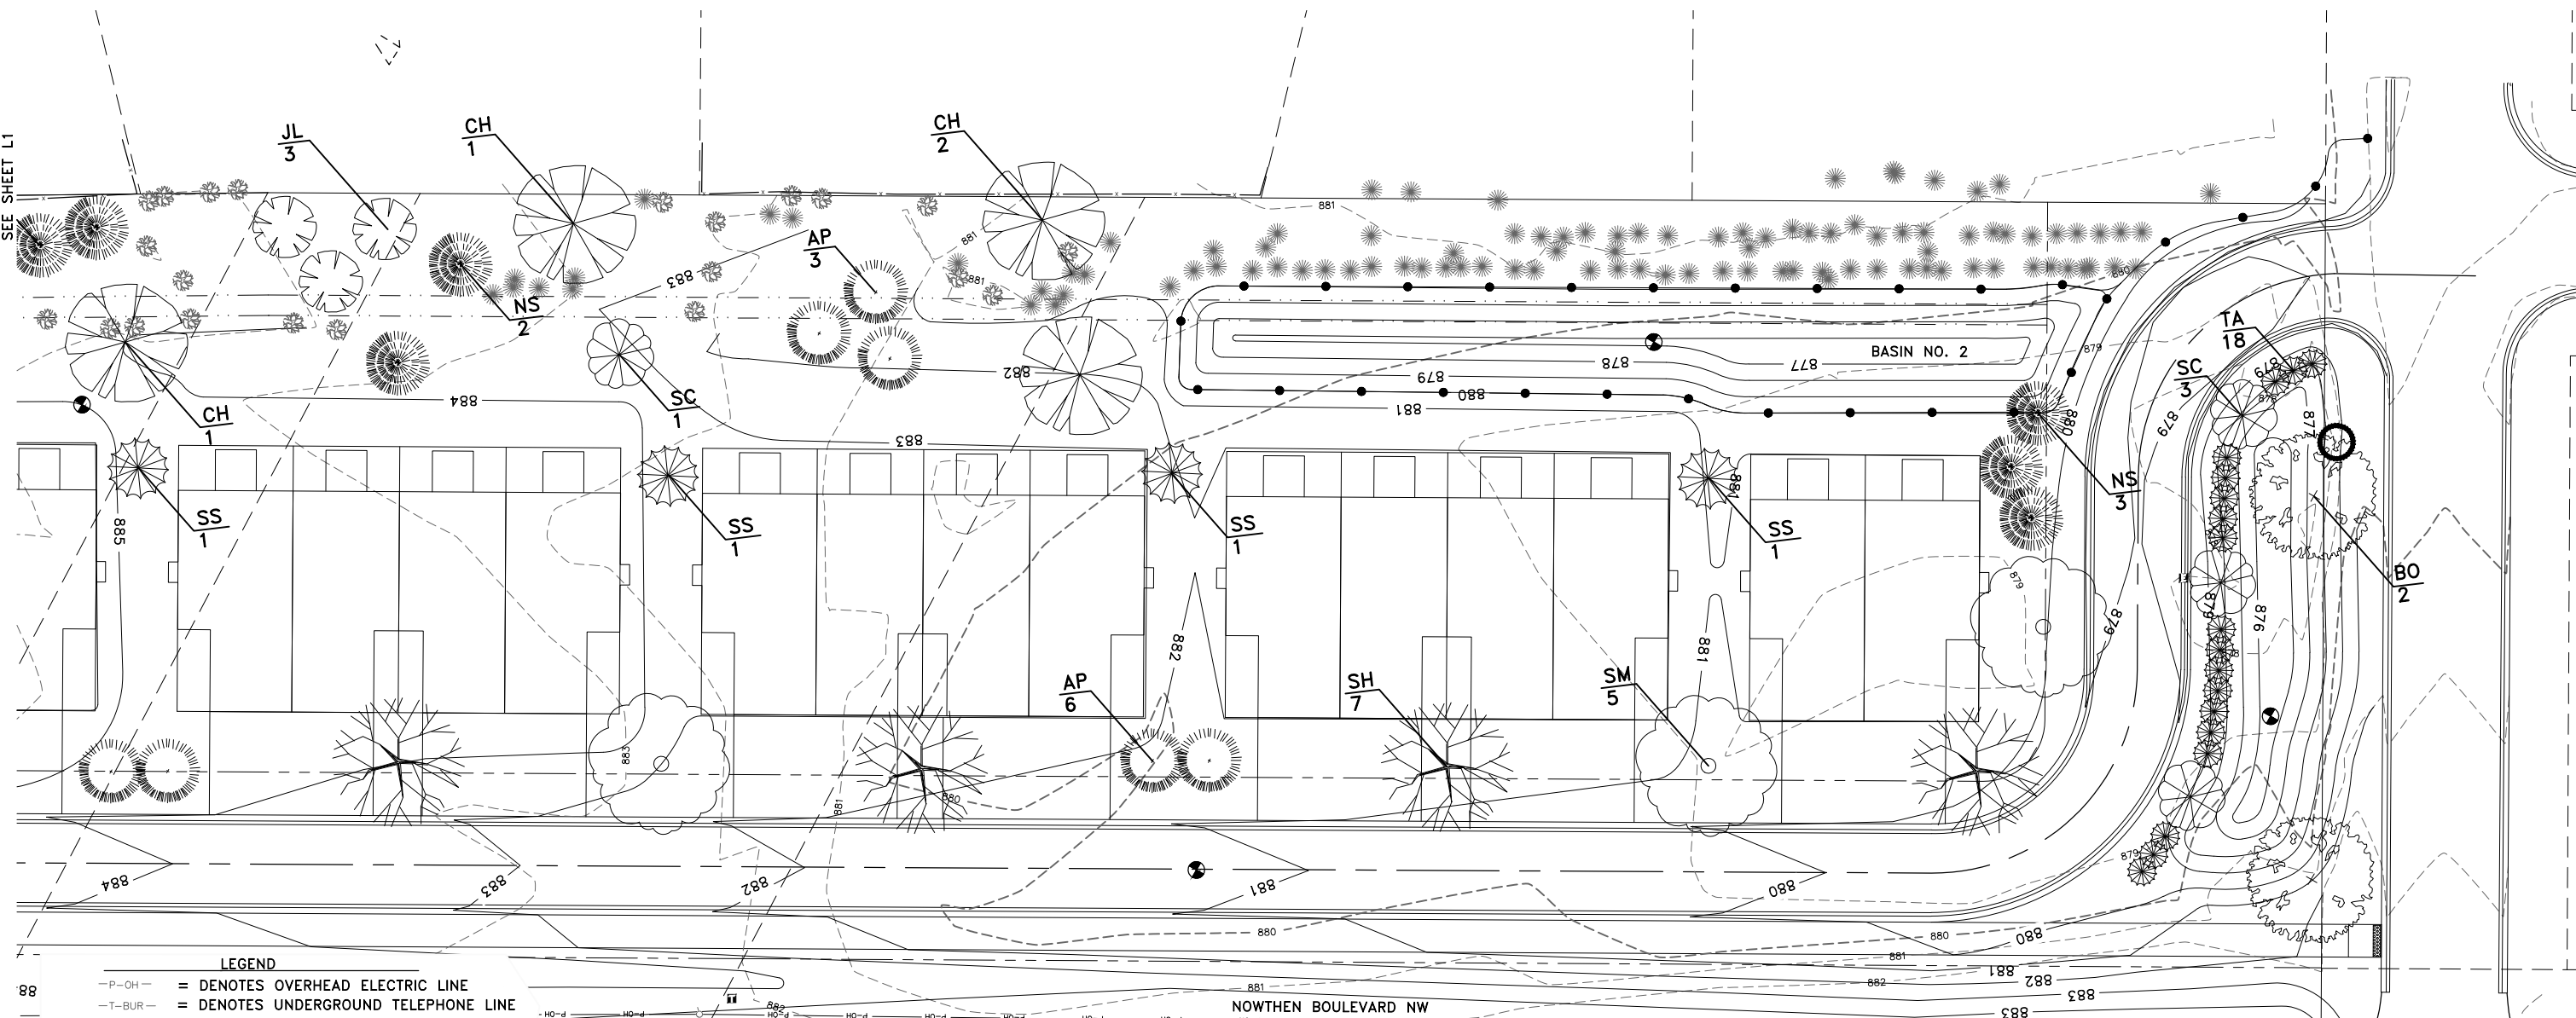

LEGEND


- P-OH = DENOTES OVERHEAD ELECTRIC LINE
- T-BUR = DENOTES UNDERGROUND TELEPHONE LINE
- G = DENOTES GAS LINE
- = UTILITY POLE
- = TELEPHONE PEDESTAL
- ☼ = CONIFEROUS TREE (SPREAD)
- ☼ = DECIDUOUS TREE (DIAMETER)
- - - 800 - - - = EXISTING CONTOUR
- 800 — = PROPOSED CONTOUR
- ≡ = DENOTES EXISTING CURB AND GUTTER
- = DENOTES PROPERTY LINE
- - - - - = DENOTES RIGHT OF WAY
- — ● = DENOTES SILT FENCE
- ⊕ = DENOTES SOIL BORING

NOWTHEN BOULEVARD NW

I hereby certify that this plan was prepared by me or under my direct supervision and that I am a duly licensed Landscape Architect under the laws of the State of Minnesota.

Debra Brackley
Debra Brackley

REG. NO. 23849 DATE 4-13-20

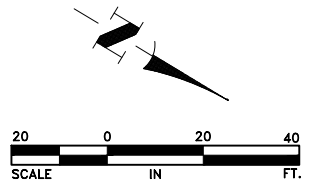

Apr 30, 2020 2:36pm K:\PRIVATE\4455.01\Engineering\4455.01_LANDSCAPE.dwg

DATE	REVISION
4/24/20	REVISE PLAT NAME

DESIGNED BY: DB
 DRAWN BY: DB
 CHECKED BY: CJJ



Hakanson Anderson
 Civil Engineers and Land Surveyors
 3601 Thurston Ave., Anoka, Minnesota 55303
 763-427-5860 FAX 763-427-0520
 www.hakanson-anderson.com

HAMPTON TOWNHOMES

LANDSCAPE PLAN

CITY OF RAMSEY, MINNESOTA

SHEET L2
 OF L4
 SHEETS

4455.01