

BLUE COTTAGE FAMS

BARN

...

DRAWN BY: CDM


DATE: 8/5/2020

REVISION	DATE
1
2
3

CONSTRUCTION DETAILS:
 BLOCK & 2X6 FRAMED WALLS
 WOOD SIDING
 ASPHALT ROOFING SHINGLES
 CONCRETE FLOOR
 2X10 FLOOR JOIST
 (3) 2X10s NAILED TOGETHER TO
 CREATE SUPPORT BEAMS FOR
 FLOOR
 (6) 6X6 SUPPORT POSTS

NOTES:

SHEET: 1 OF 1

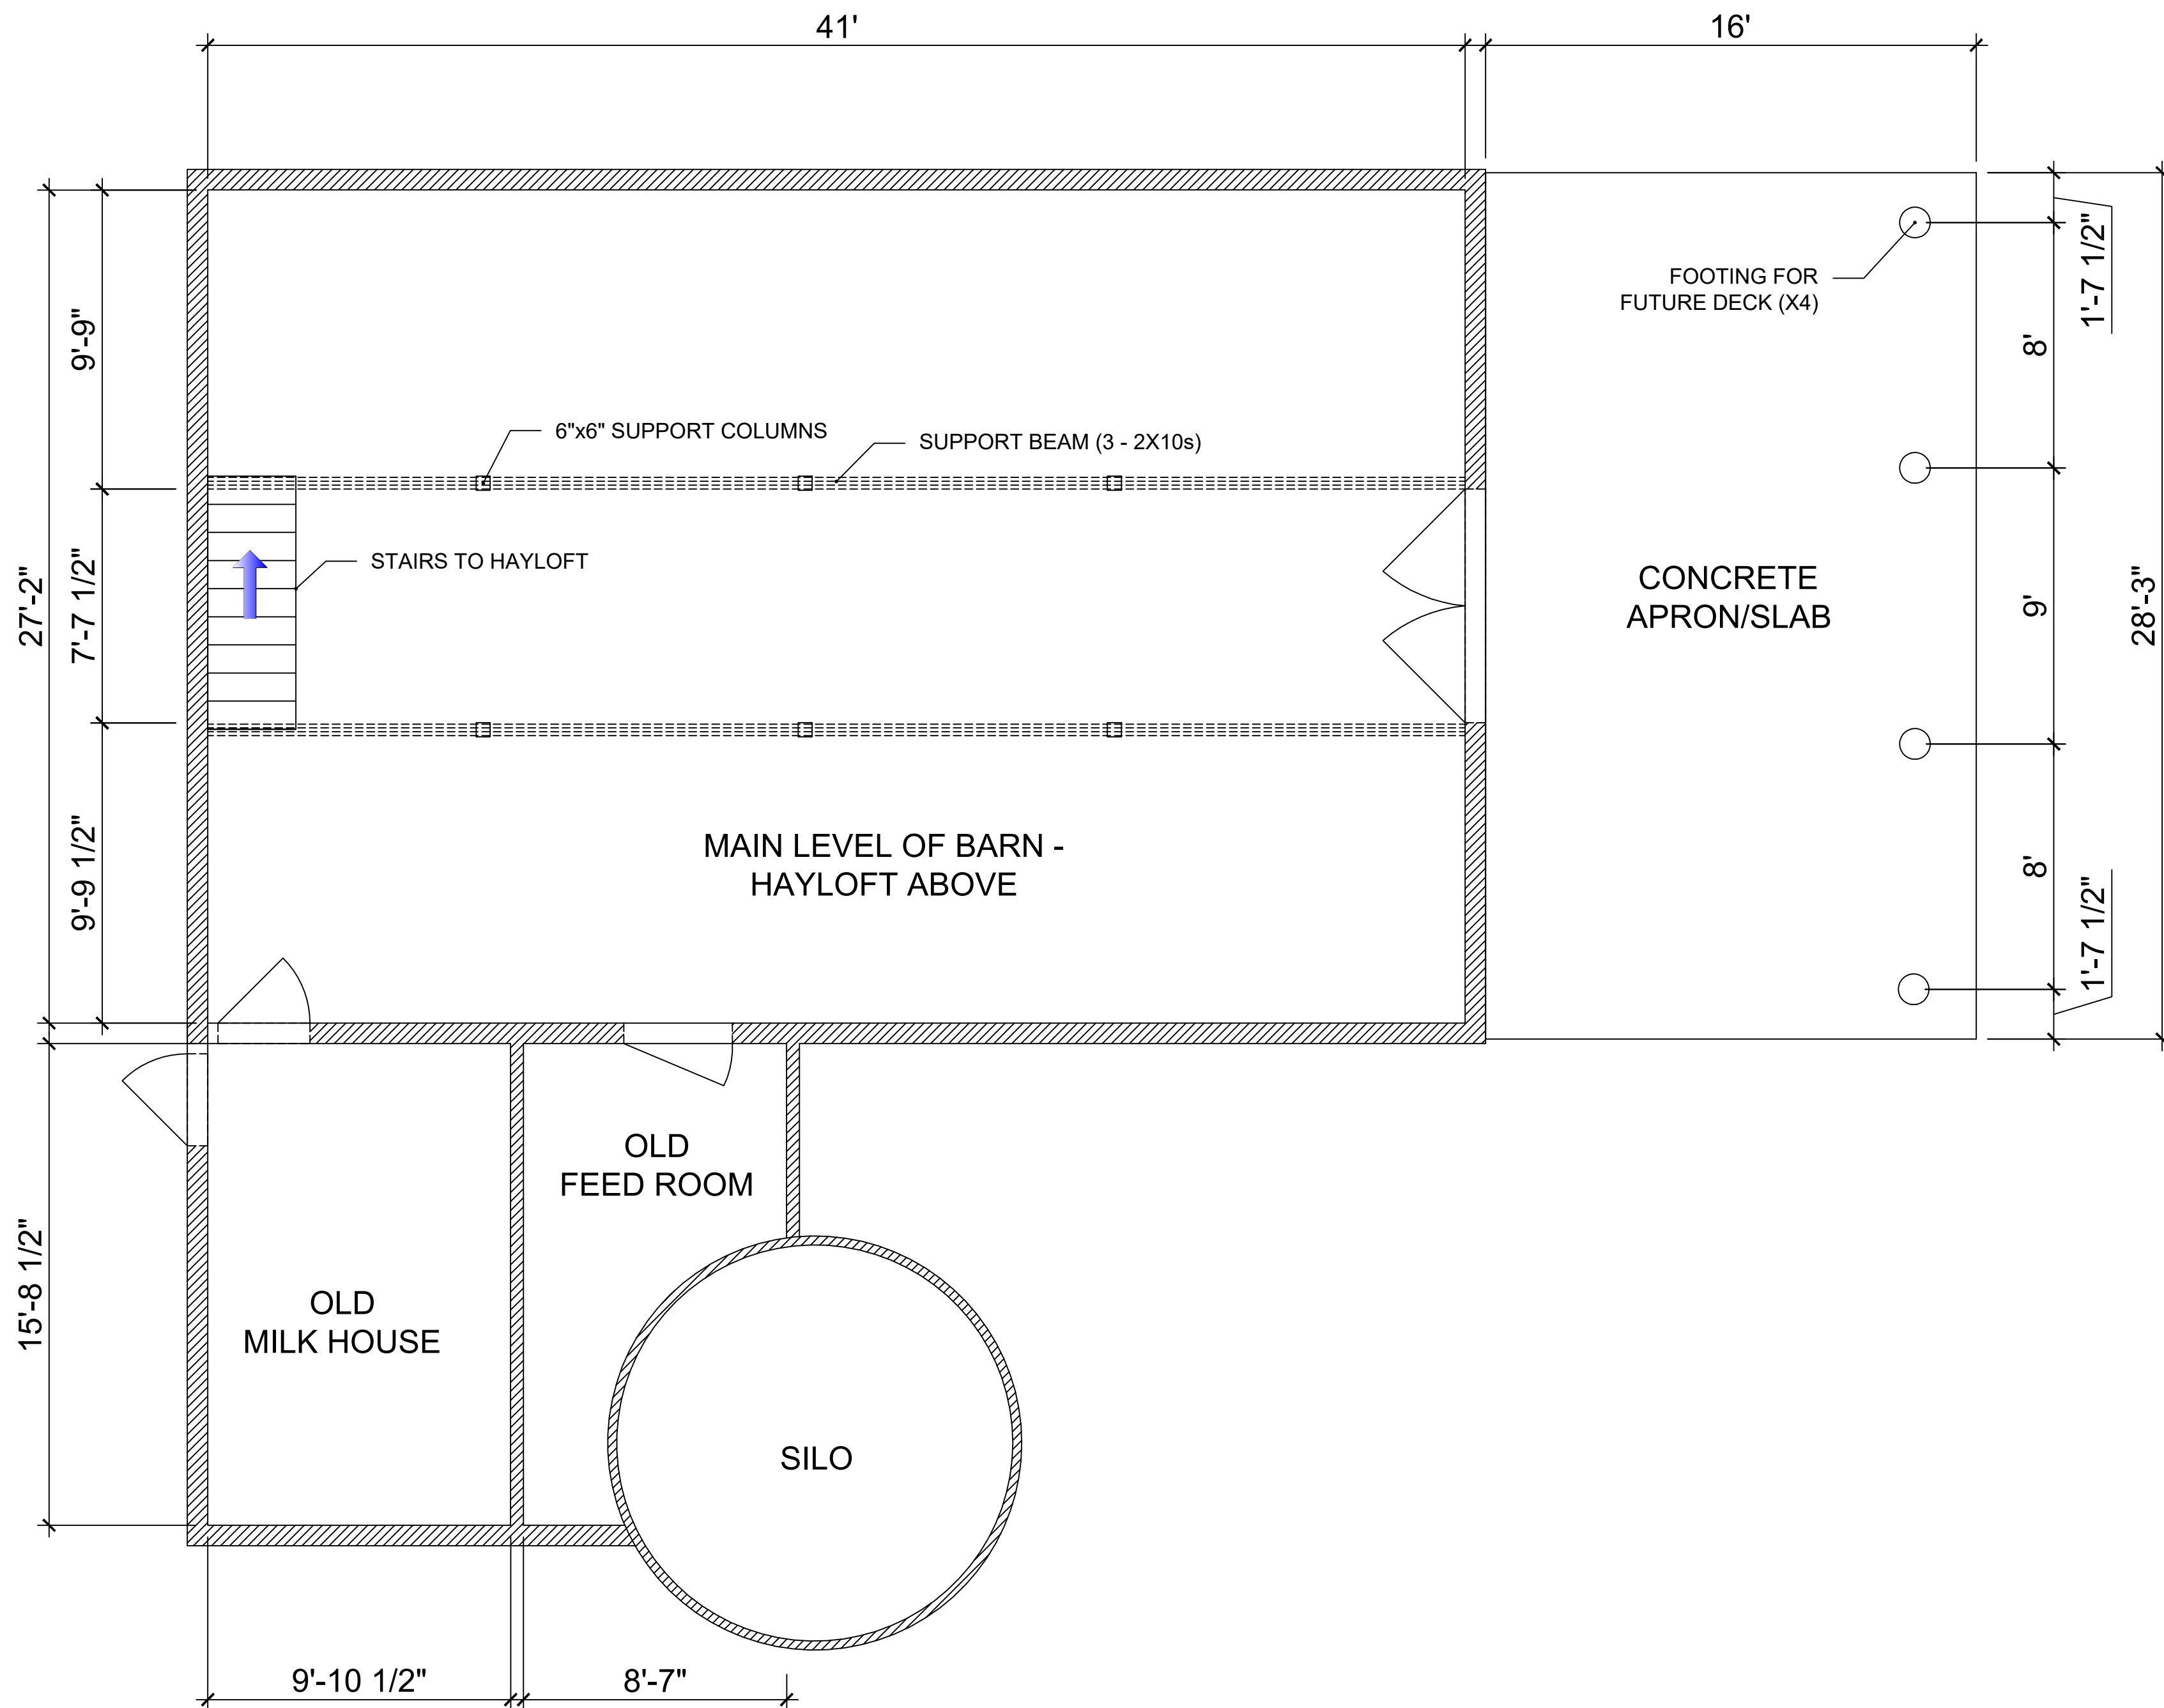

1 PLAN VIEW - GROUND LEVEL
 SCALE: 1/4"=1'-0"