



LITTFIN | DESIGN


© COPYRIGHT 2020
MLITTFIN@HOTMAIL.COM
320-224-7844

SUNWOOD DRIVE NW

YOLITE STREET NW

YOLITE STREET NW

SUNWOOD VILLAGE

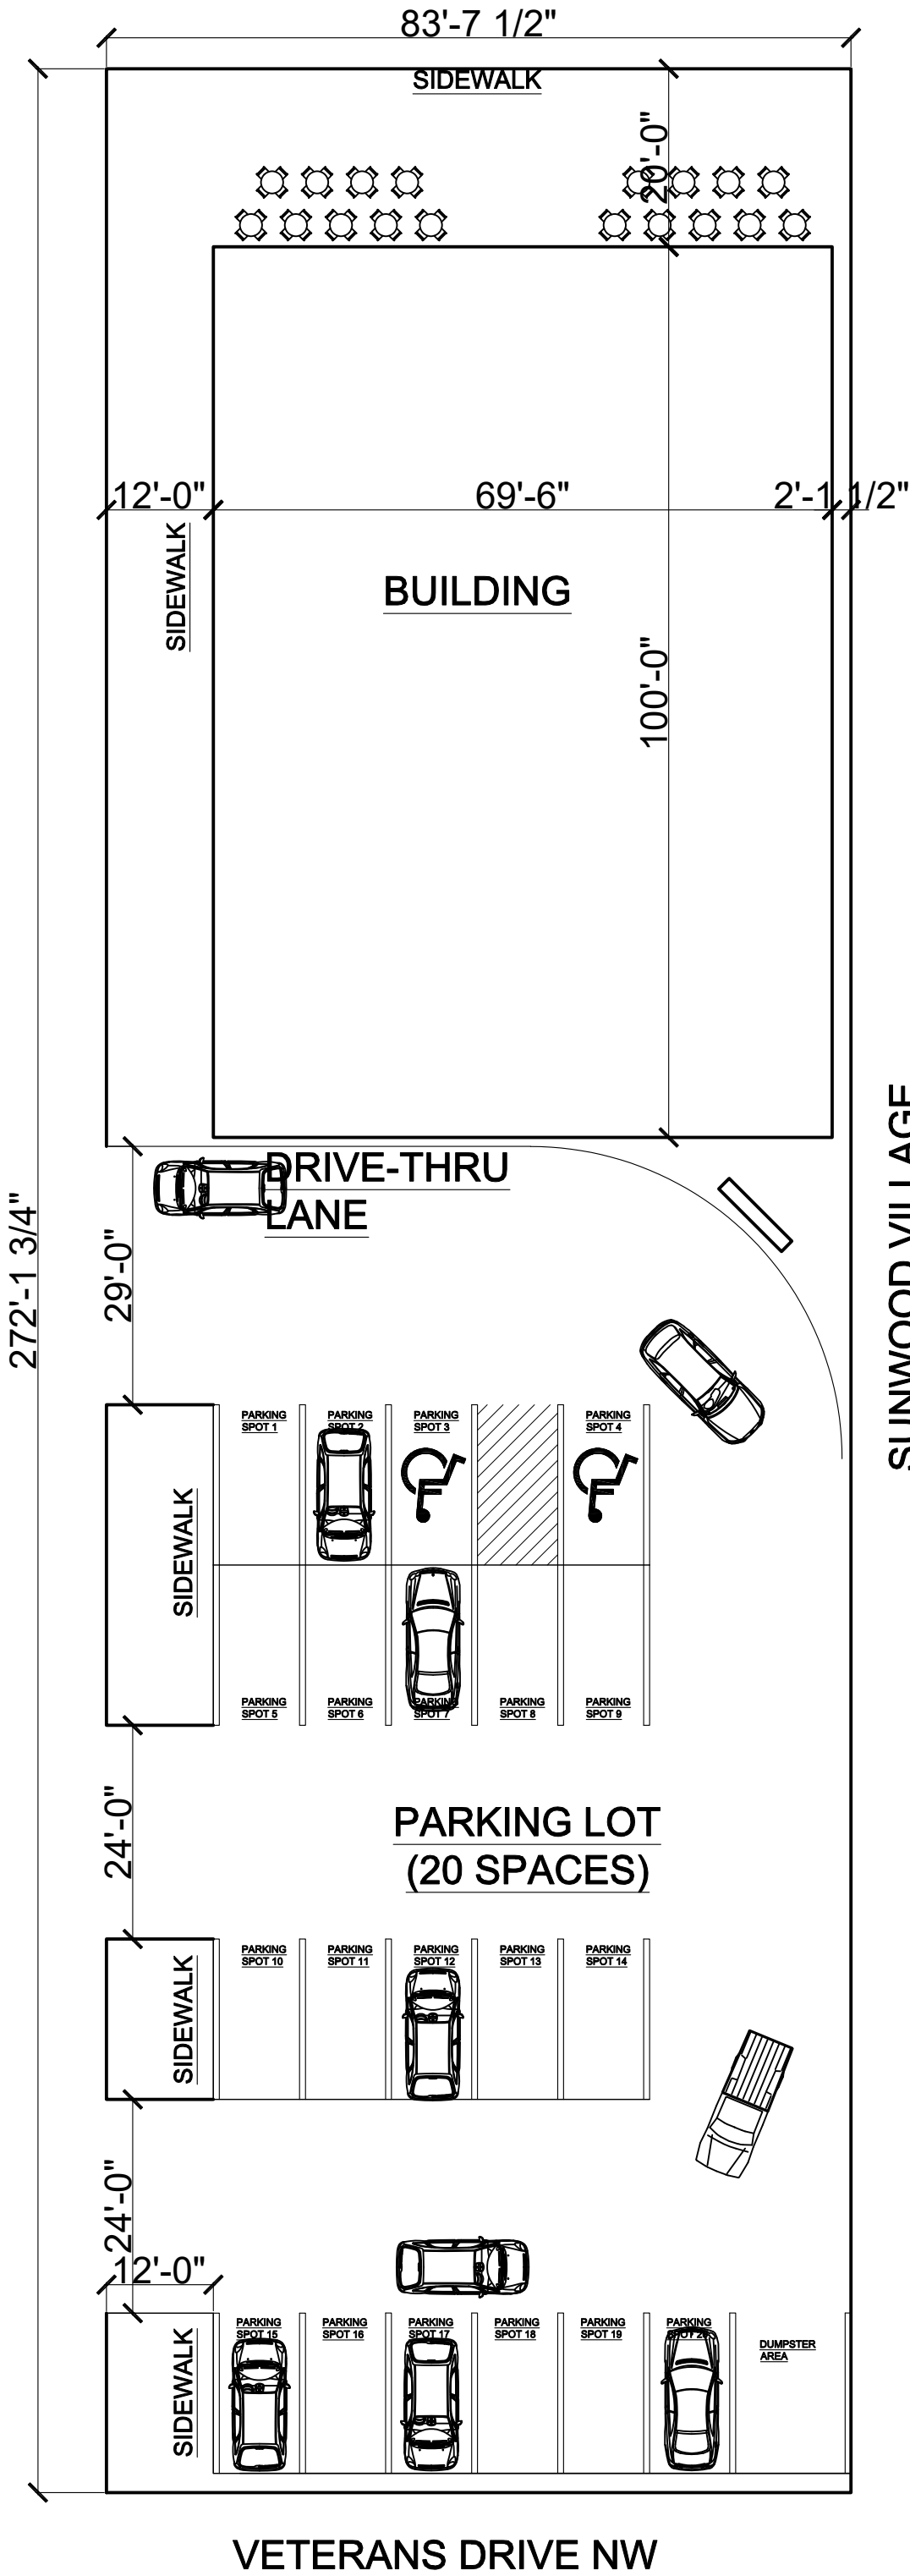

VETERANS DRIVE NW