
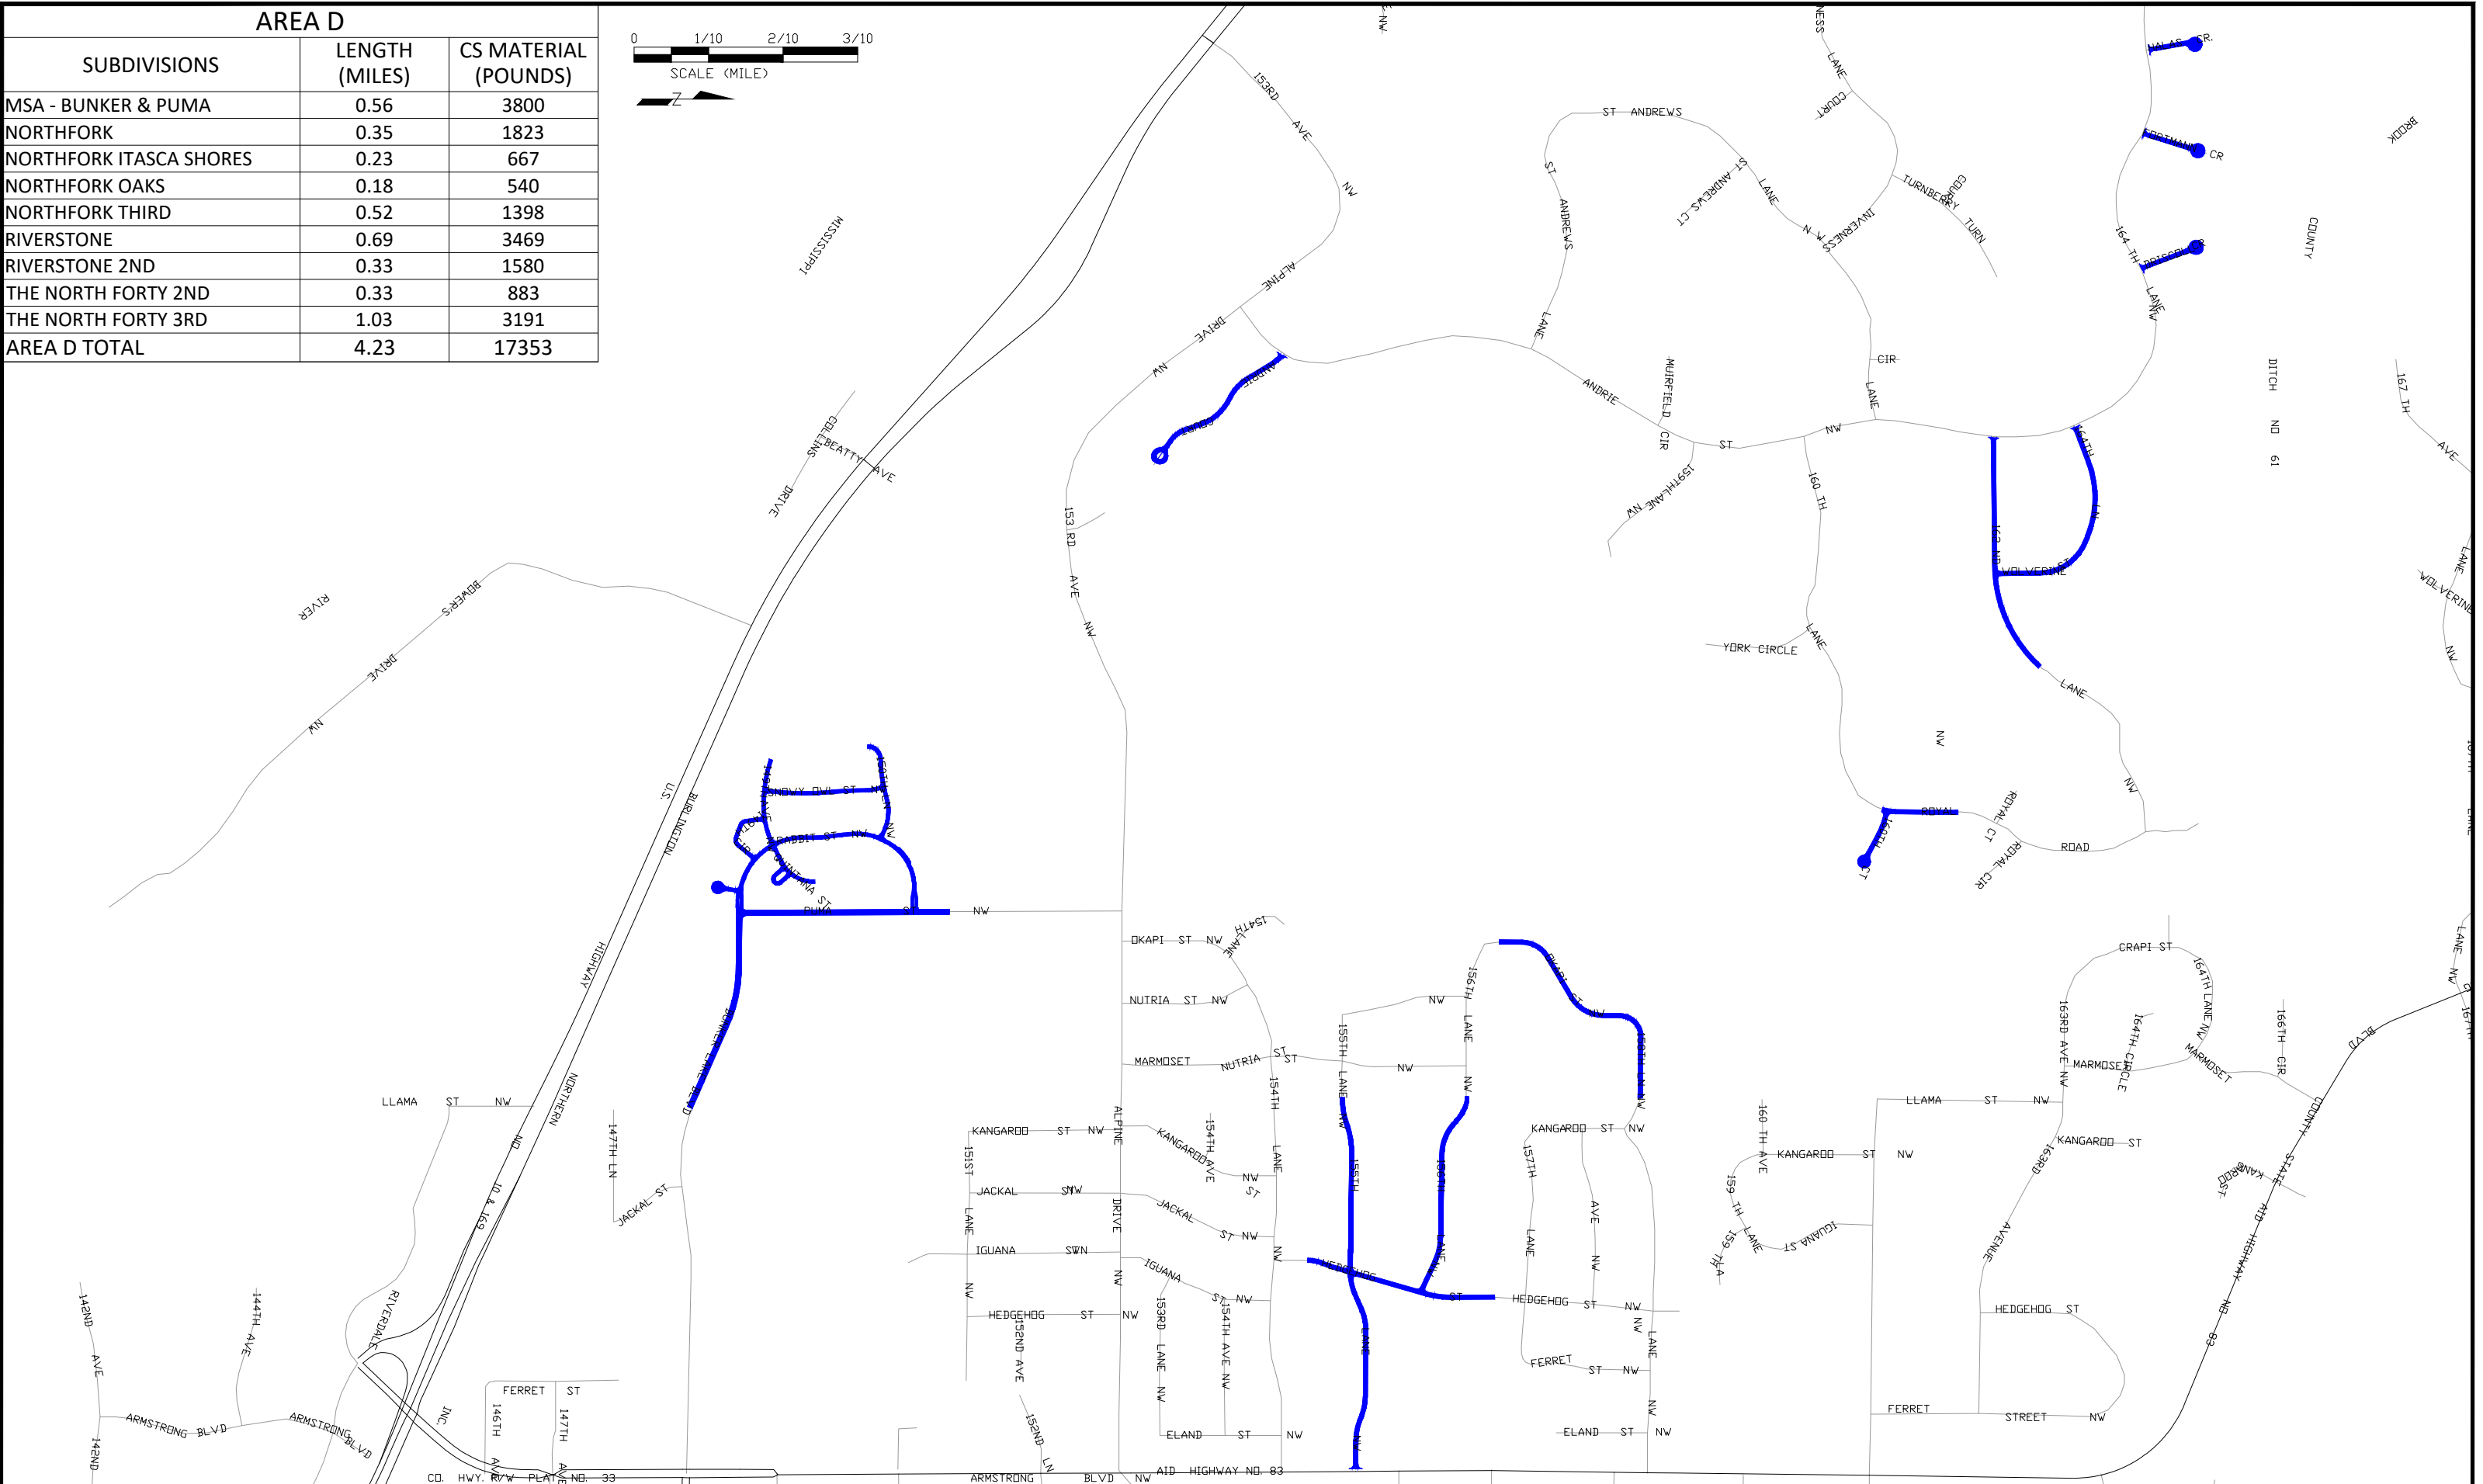


AREA D		
SUBDIVISIONS	LENGTH (MILES)	CS MATERIAL (POUNDS)
MSA - BUNKER & PUMA	0.56	3800
NORTHFORK	0.35	1823
NORTHFORK ITASCA SHORES	0.23	667
NORTHFORK OAKS	0.18	540
NORTHFORK THIRD	0.52	1398
RIVERSTONE	0.69	3469
RIVERSTONE 2ND	0.33	1580
THE NORTH FORTY 2ND	0.33	883
THE NORTH FORTY 3RD	1.03	3191
AREA D TOTAL	4.23	17353

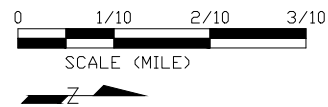


DATE	REVISION

I hereby certify that this plan, specification, or report was prepared by me or under my direct supervision and that I am a duly Licensed Professional Engineer under the laws of the State of Minnesota

Joe Feriancek
Date _____ Lic. No. _____

DESIGNED BY: ---
DRAWN BY: ---
CHECKED BY: ---

DATE: 12/22/20
FILE: (21-06)

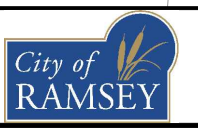

CITY OF RAMSEY
7550 SUNWOOD DRIVE
RAMSEY, MN 55303
(763) 427-1410 FAX (763) 433-9898

AREA D

2021 CRACK SEAL IMPROVEMENTS
CITY PROJECT NO. 21-06
CITY OF RAMSEY, MINNESOTA