




NOT TO SCALE

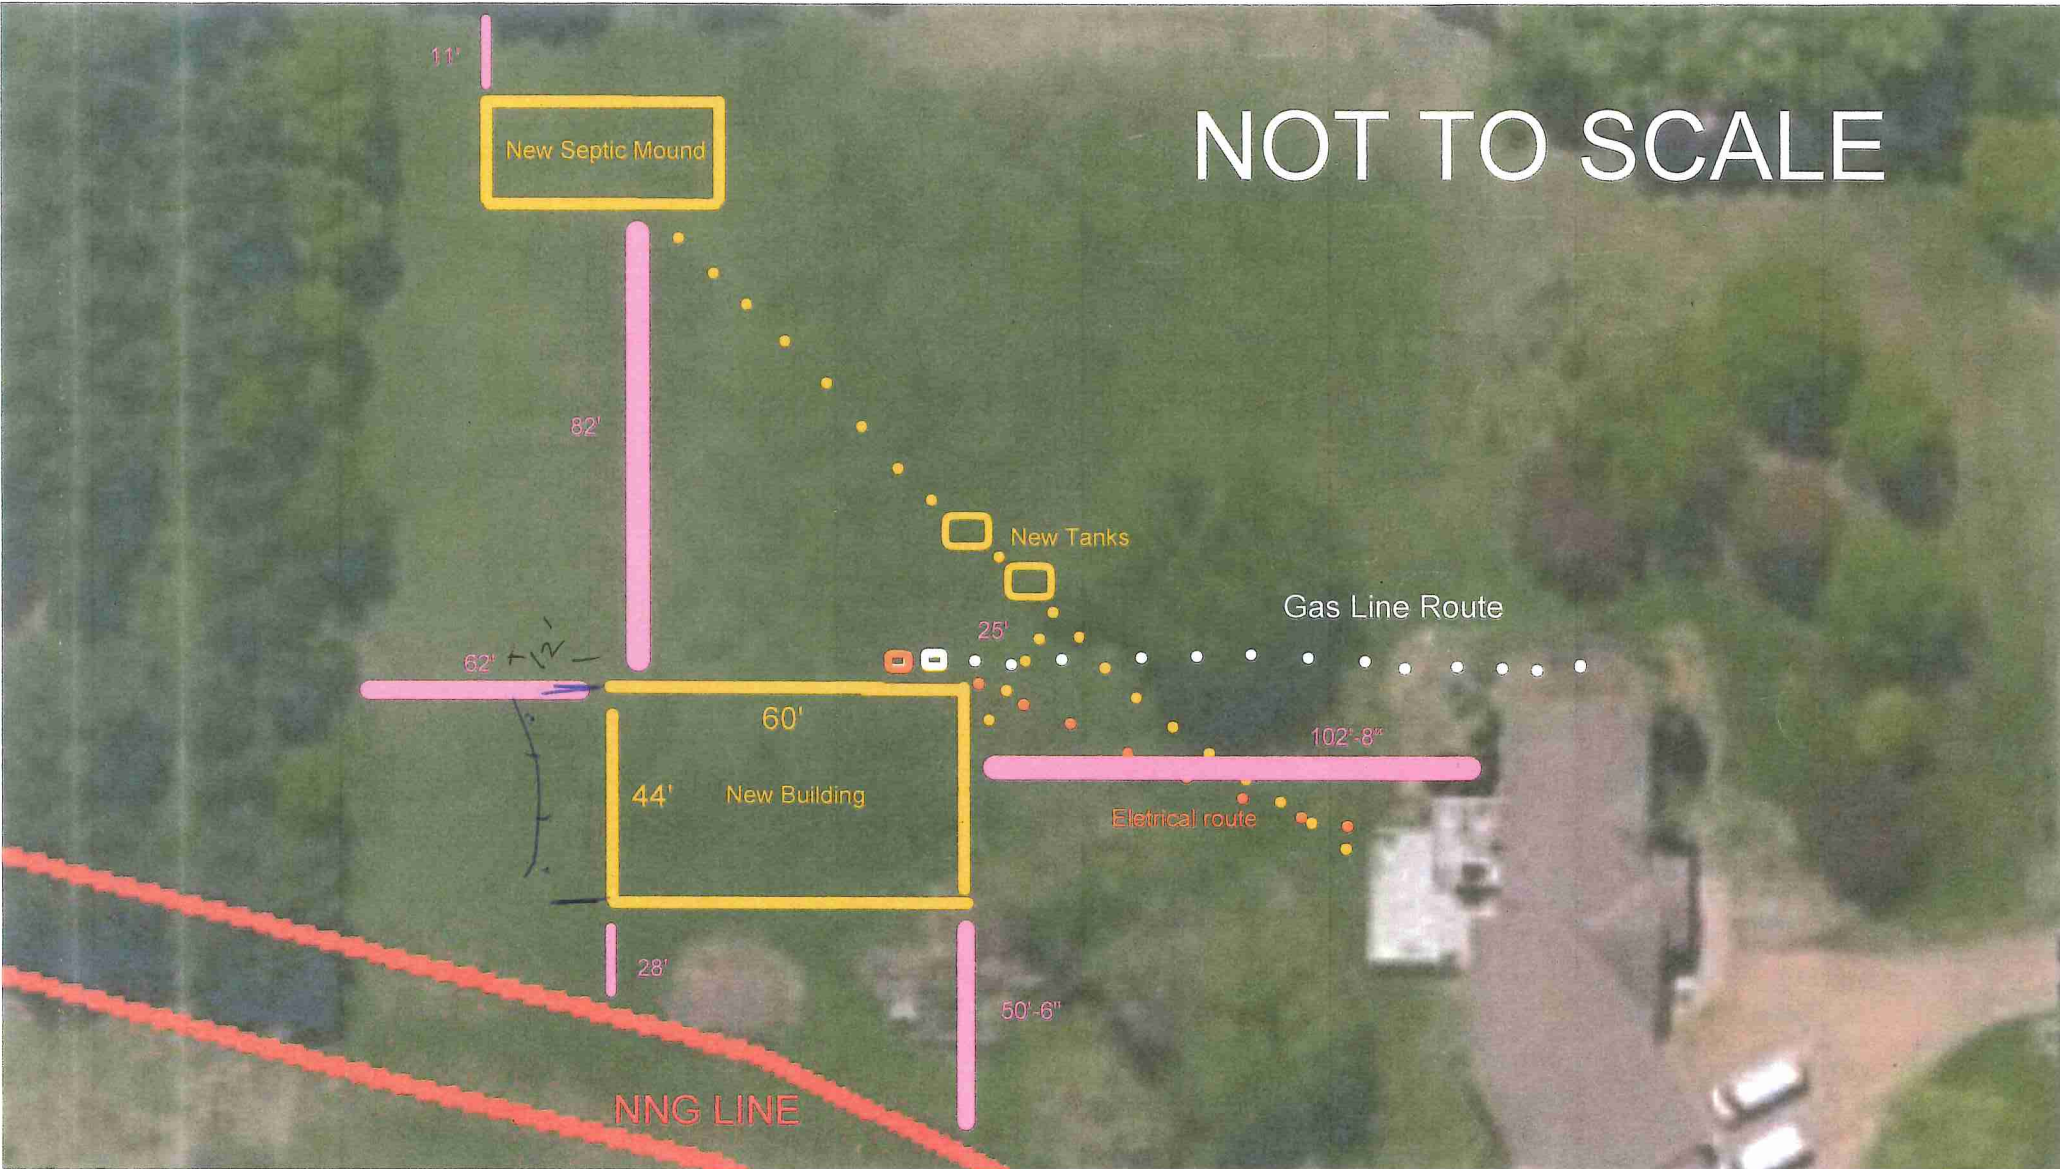


16239 GERMANIUM SW NW

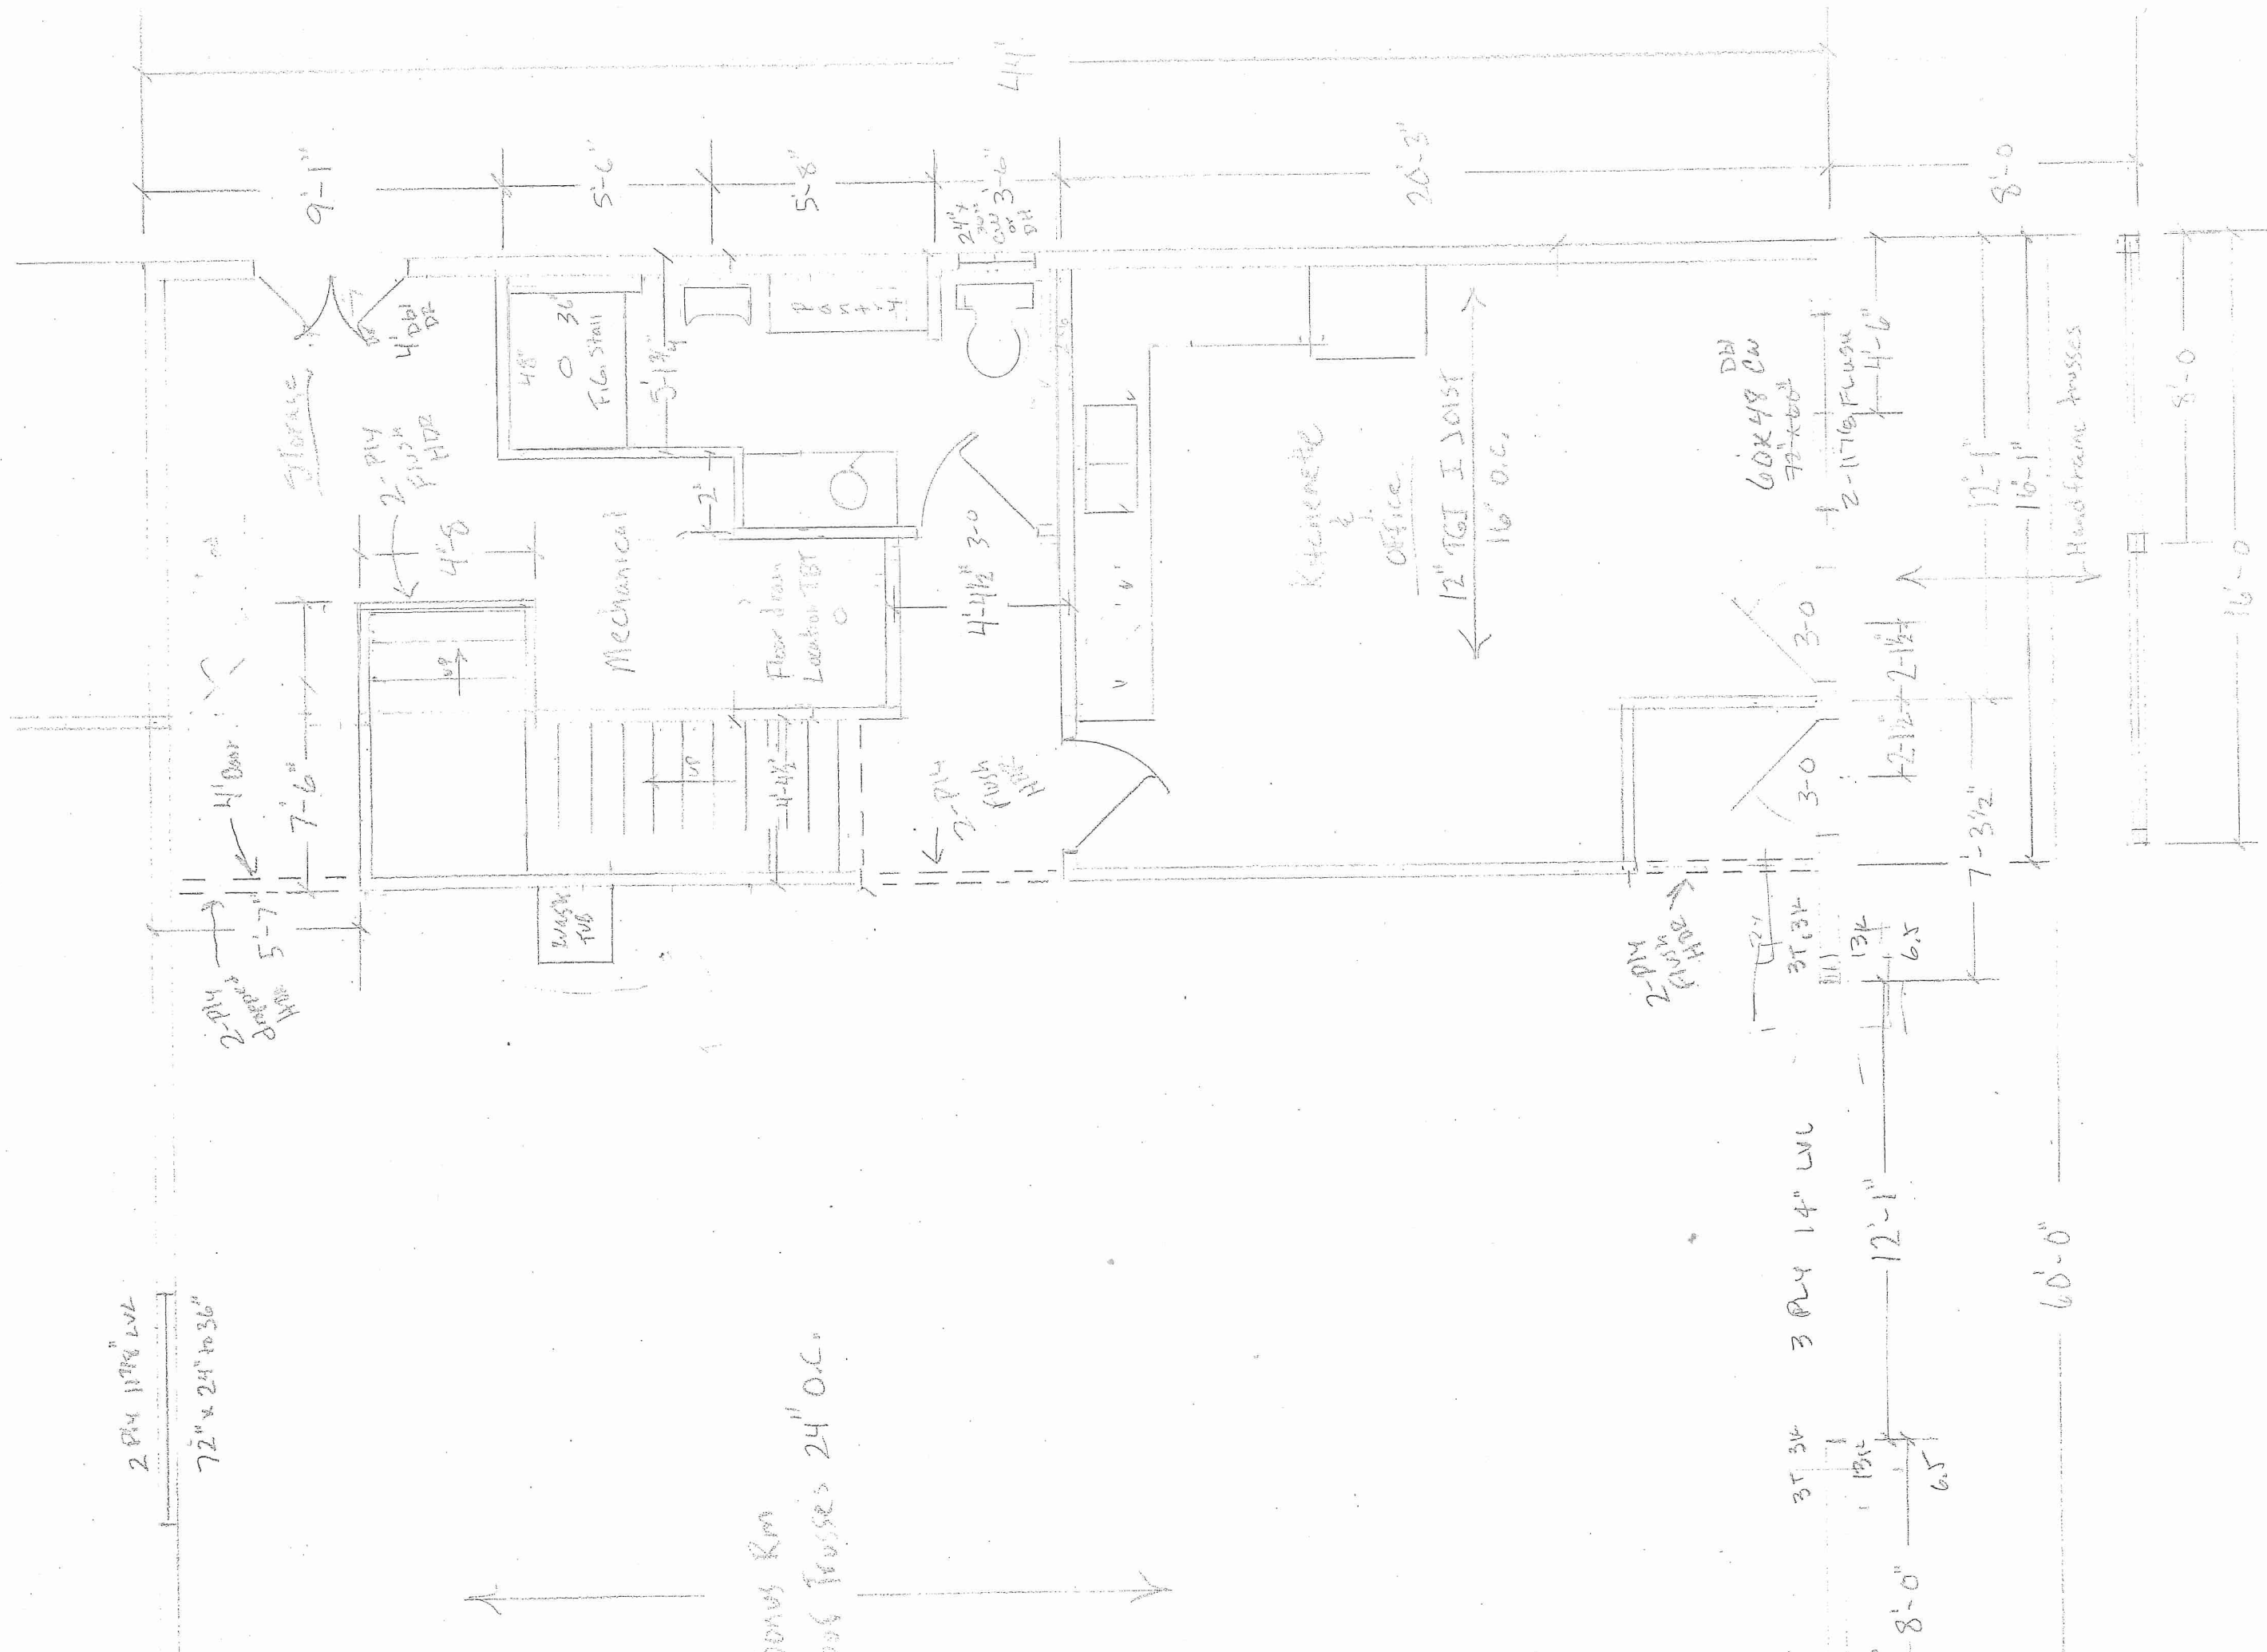

Carono Floor

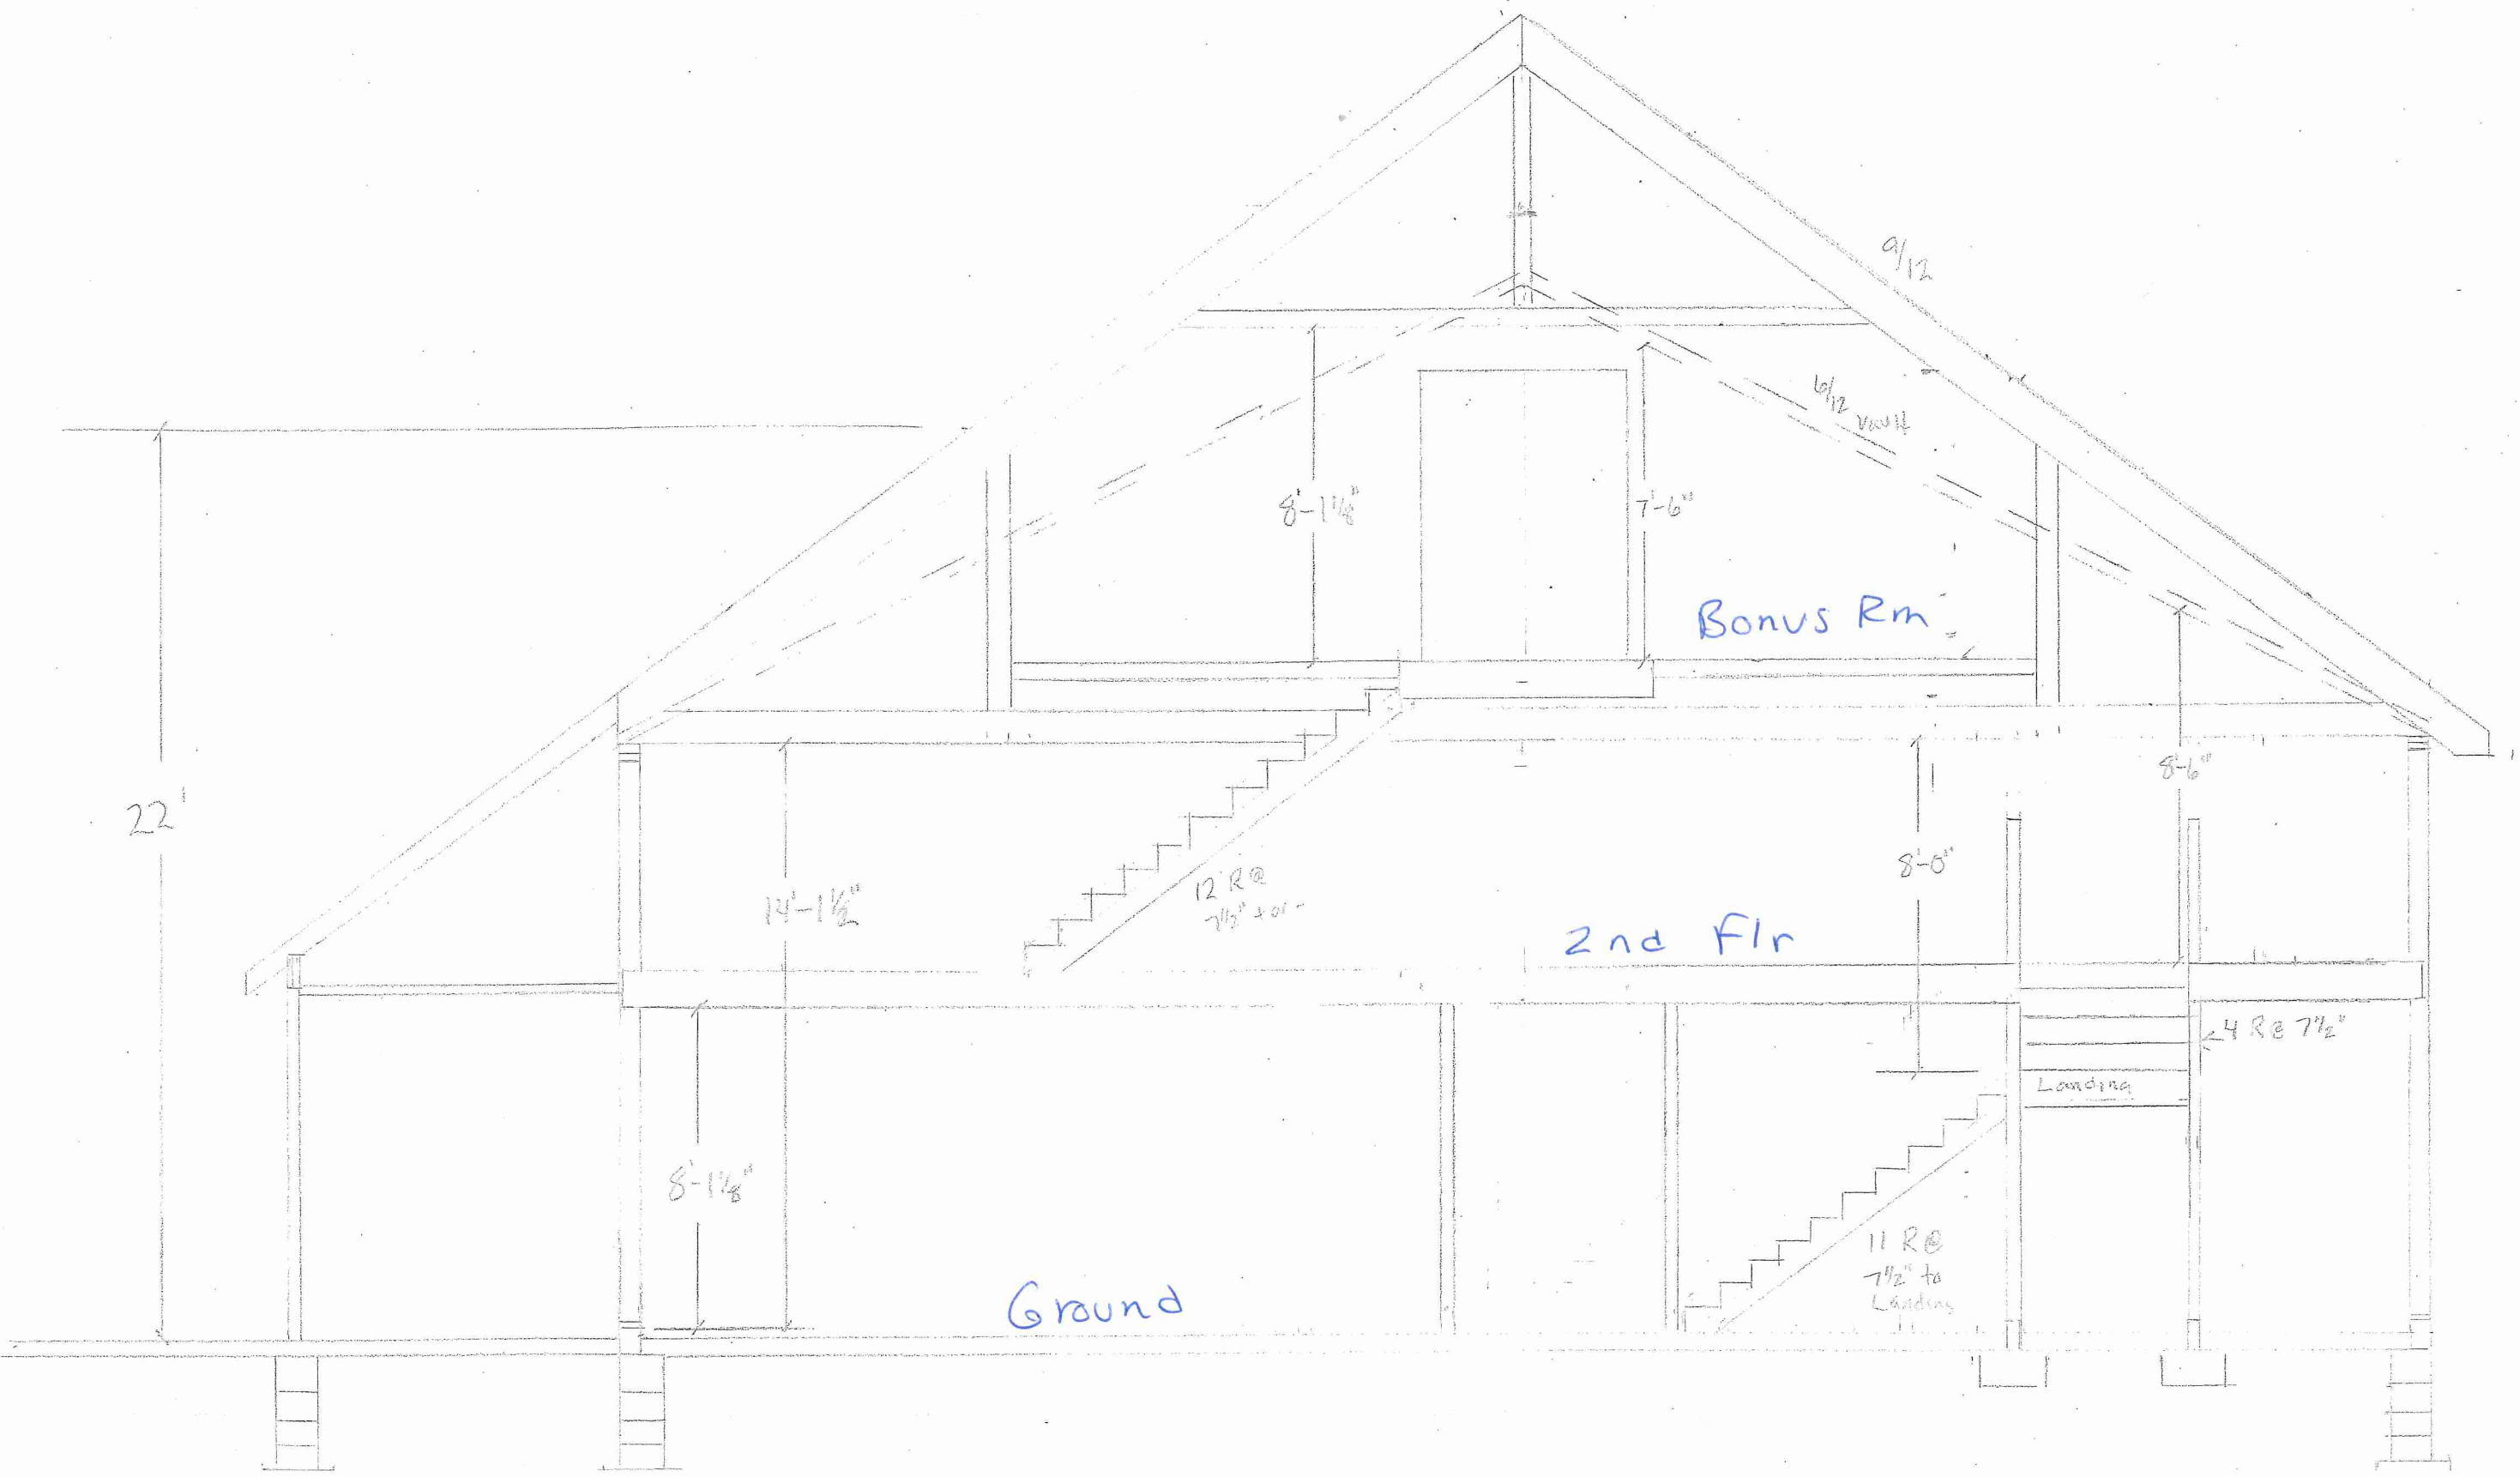


Room

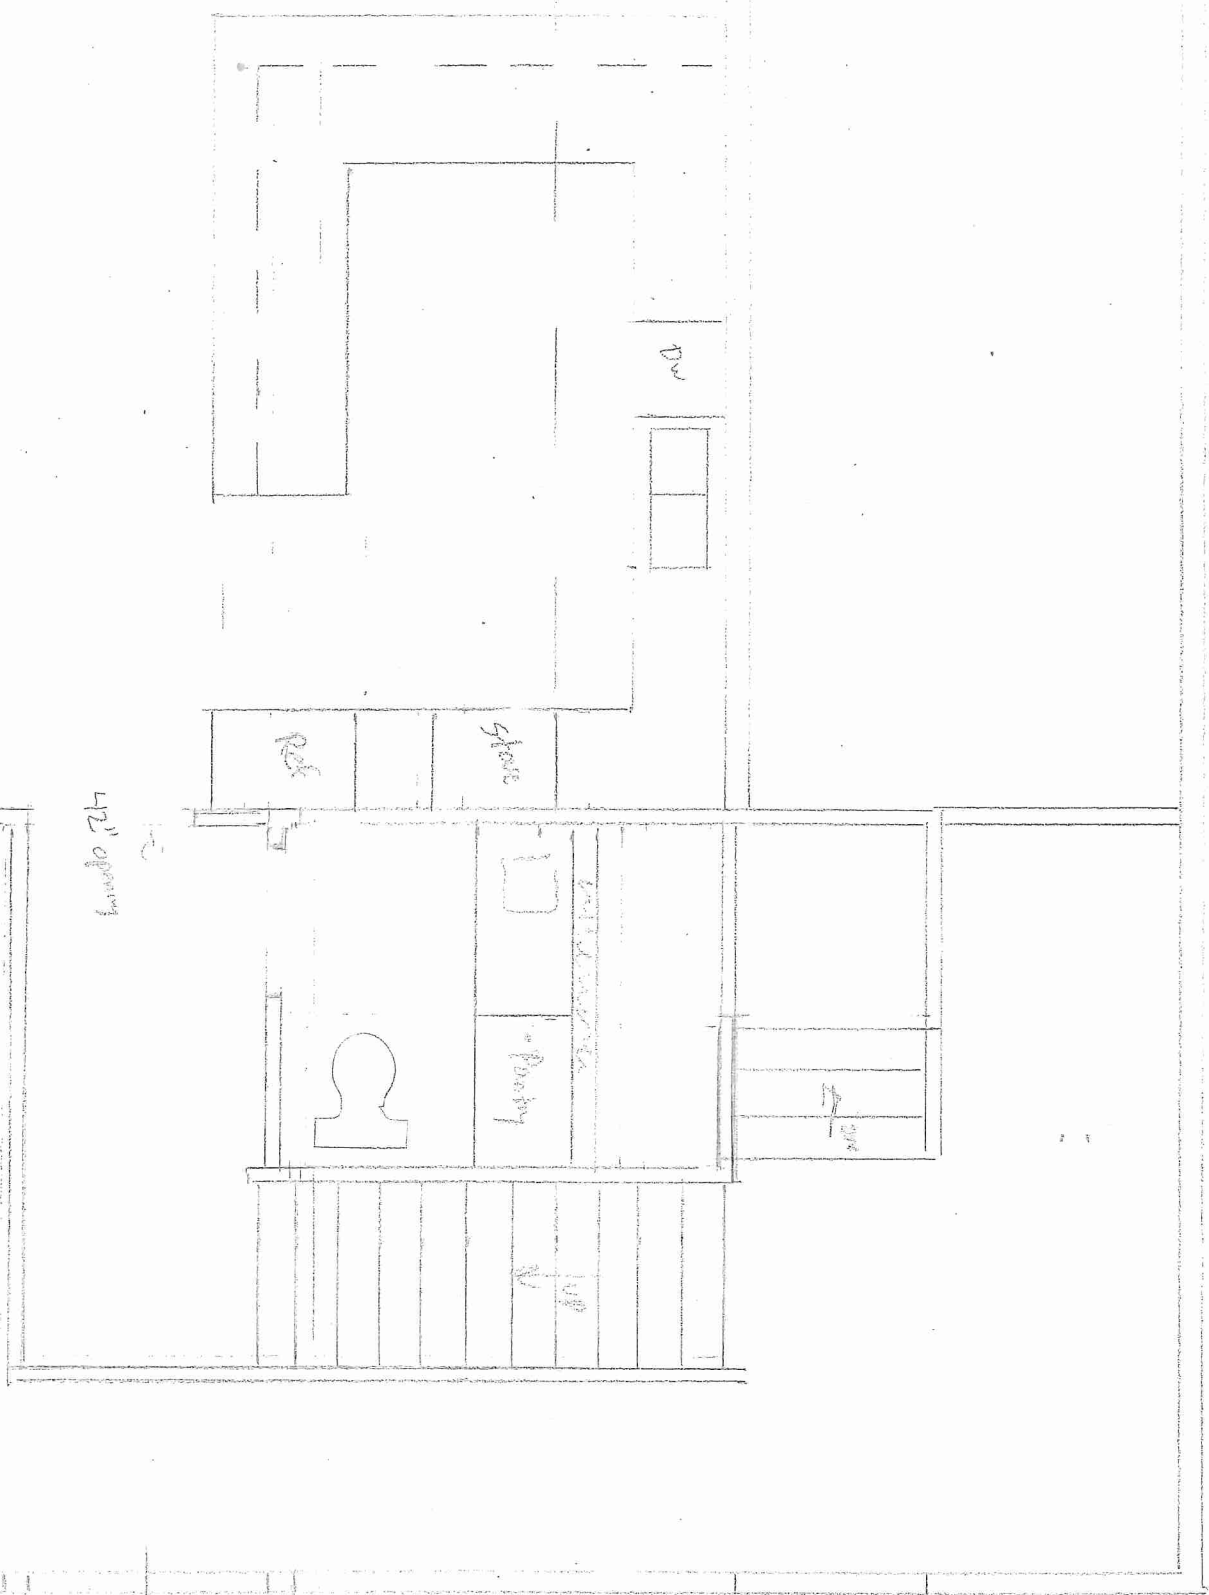

Bonus Rm

2nd floor

Tom ADLER
612-269-5389

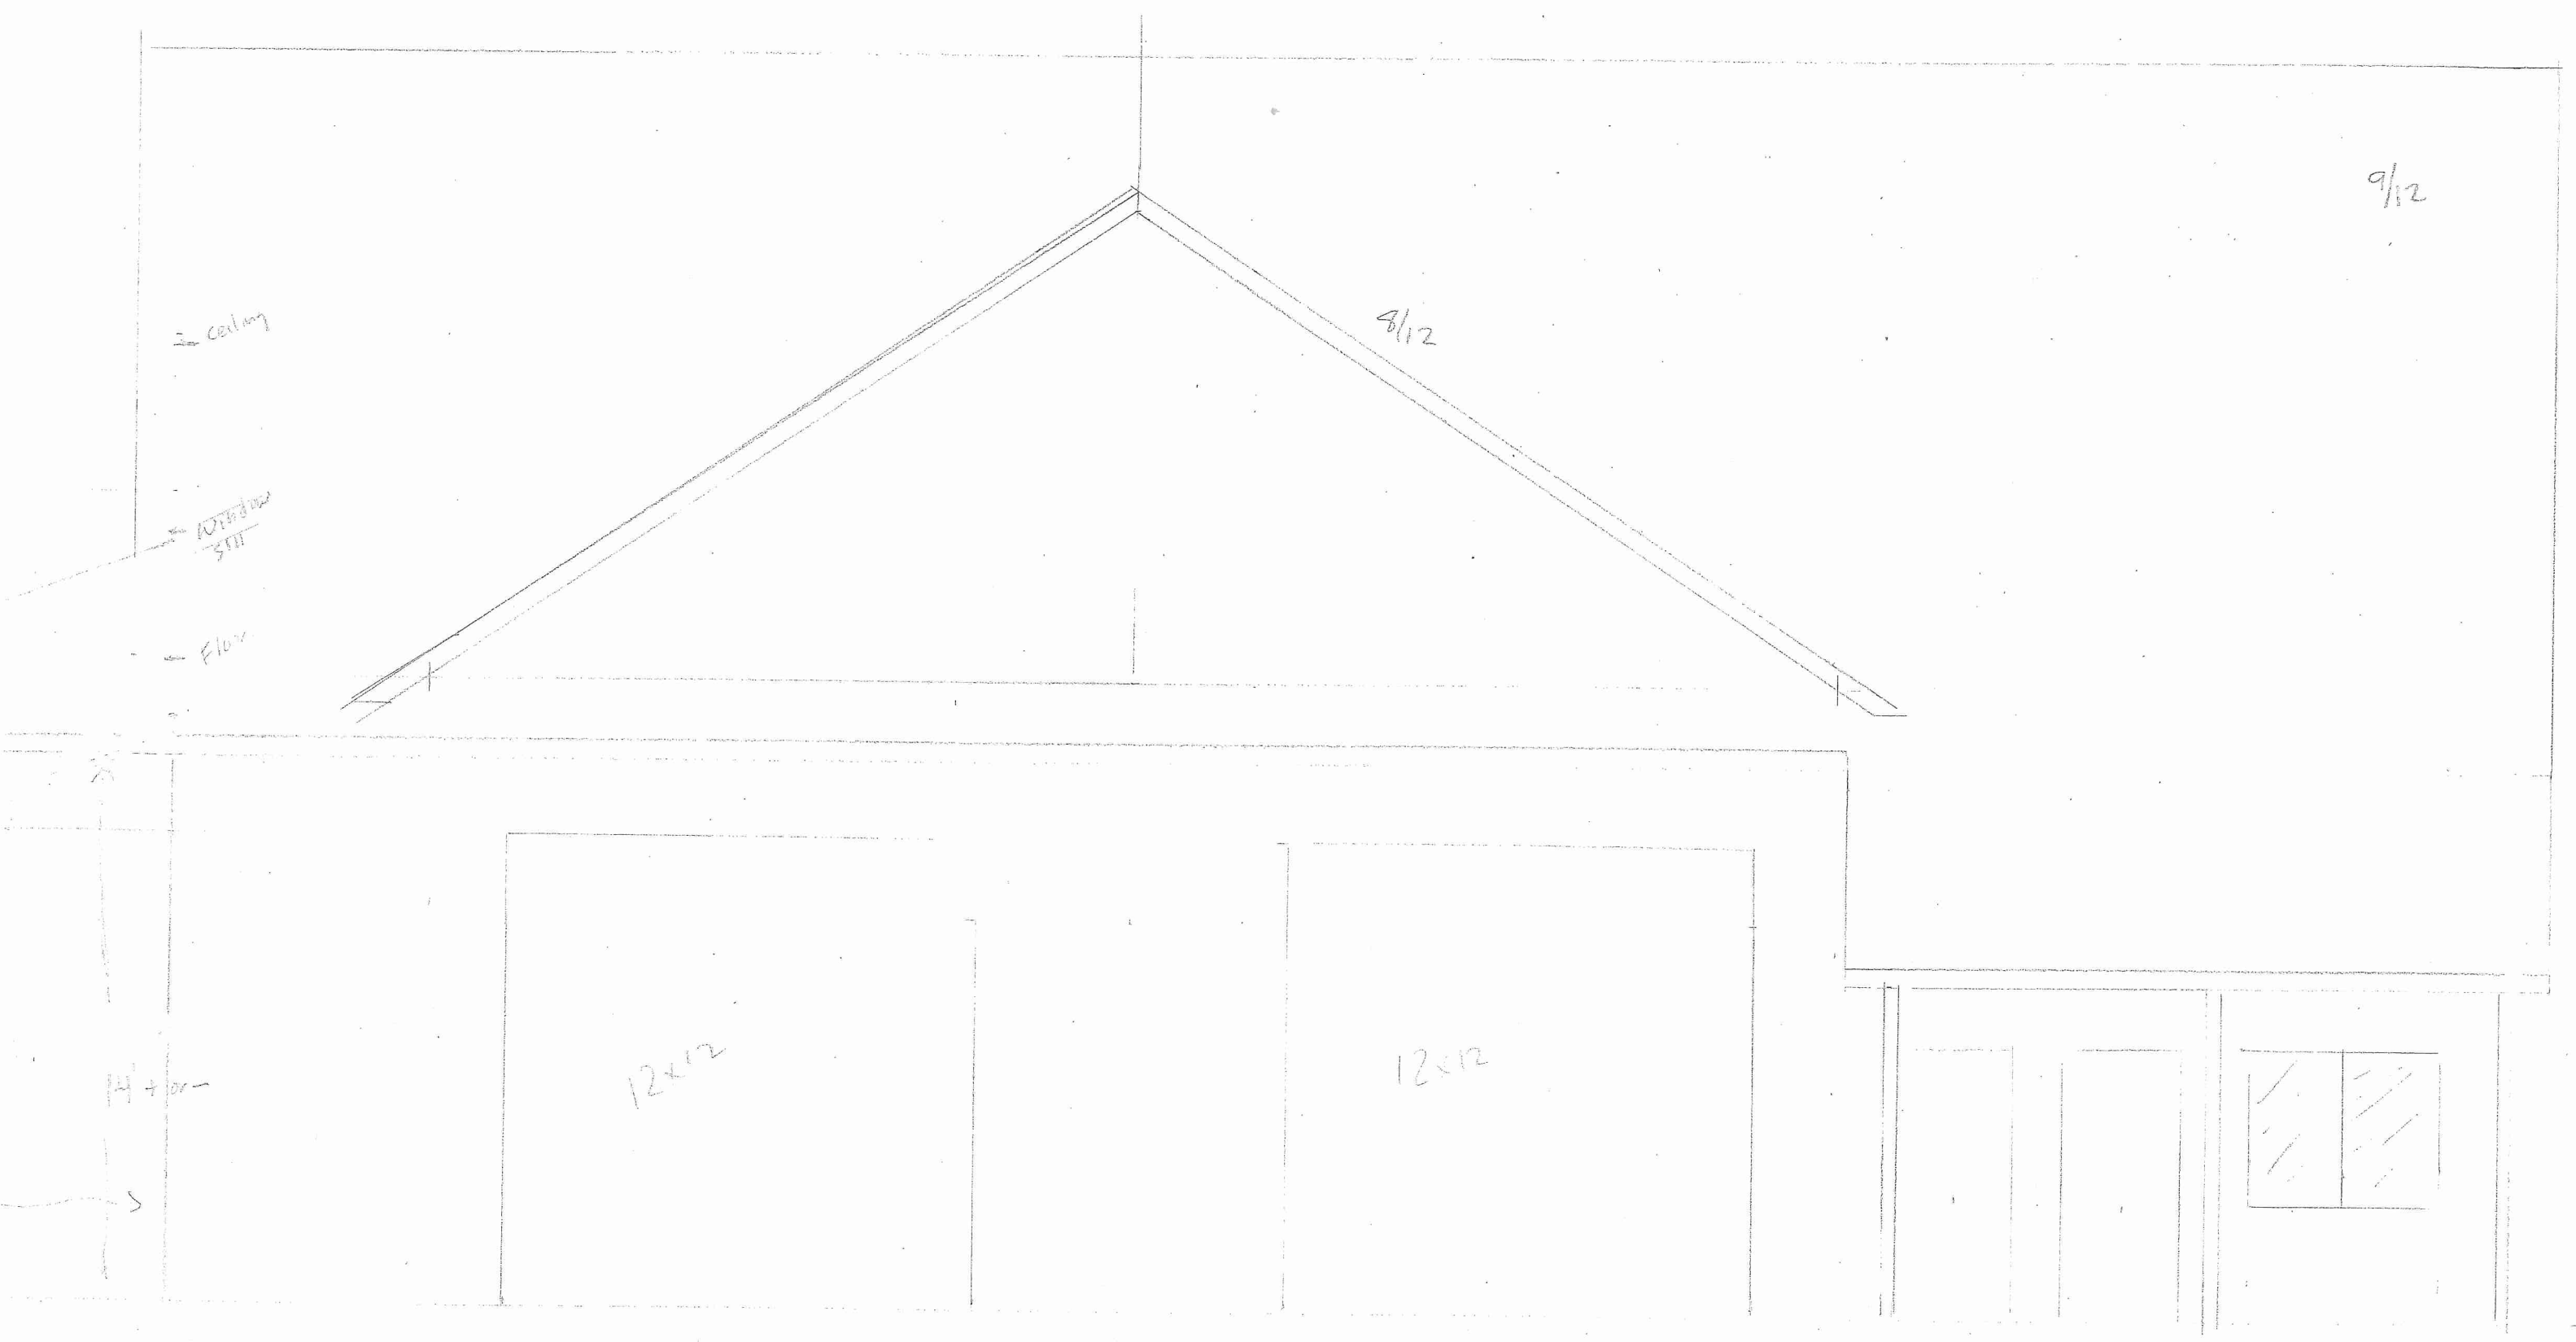

9/12

8/12

12x12

12x12

ceiling

Window sill

Floor

H + or -