


**2** Planting Plan  
**1** SCALE: 1" = 50'

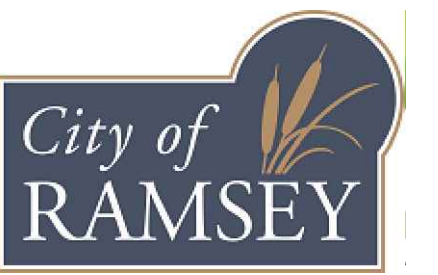

CERTIFICATION:  
 I HEREBY CERTIFY THAT THIS PLAN, SPECIFICATION OR REPORT WAS PREPARED BY ME OR UNDER MY DIRECT SUPERVISION AND THAT I AM A DULY REGISTERED LANDSCAPE ARCHITECT UNDER THE LAWS OF THE STATE OF MINNESOTA.

KEVIN NORBY REGISTRATION #: 20144  
 DATE 7/15/21

COPYRIGHT:  
 THIS PLAN SET AND THE CONCEPTS REPRESENTED HEREIN ARE THE PROPERTY OF NORBY AND ASSOCIATES LANDSCAPE ARCHITECTS, L.L.C. ANY CHANGES TO OR USE OF THIS PLAN SHALL REQUIRE PRIOR WRITTEN APPROVAL BY NORBY ASSOCIATES LANDSCAPE ARCHITECT, L.L.C.




**LANDSCAPE PLAN**  
**RAMSEY TOWNHOMES**

DRAWN: MK  
 CHECKED: KN  
 ISSUED: 7/14/21  
 RE-ISSUED: 8/18/21

REVISIONS:  
 BY: DATE: REMARKS:  
 MK 210715 REVISE PER CLIENT  
 MK 210818 REVISE PER CITY

PROJECT #: CITY #:

NORTH

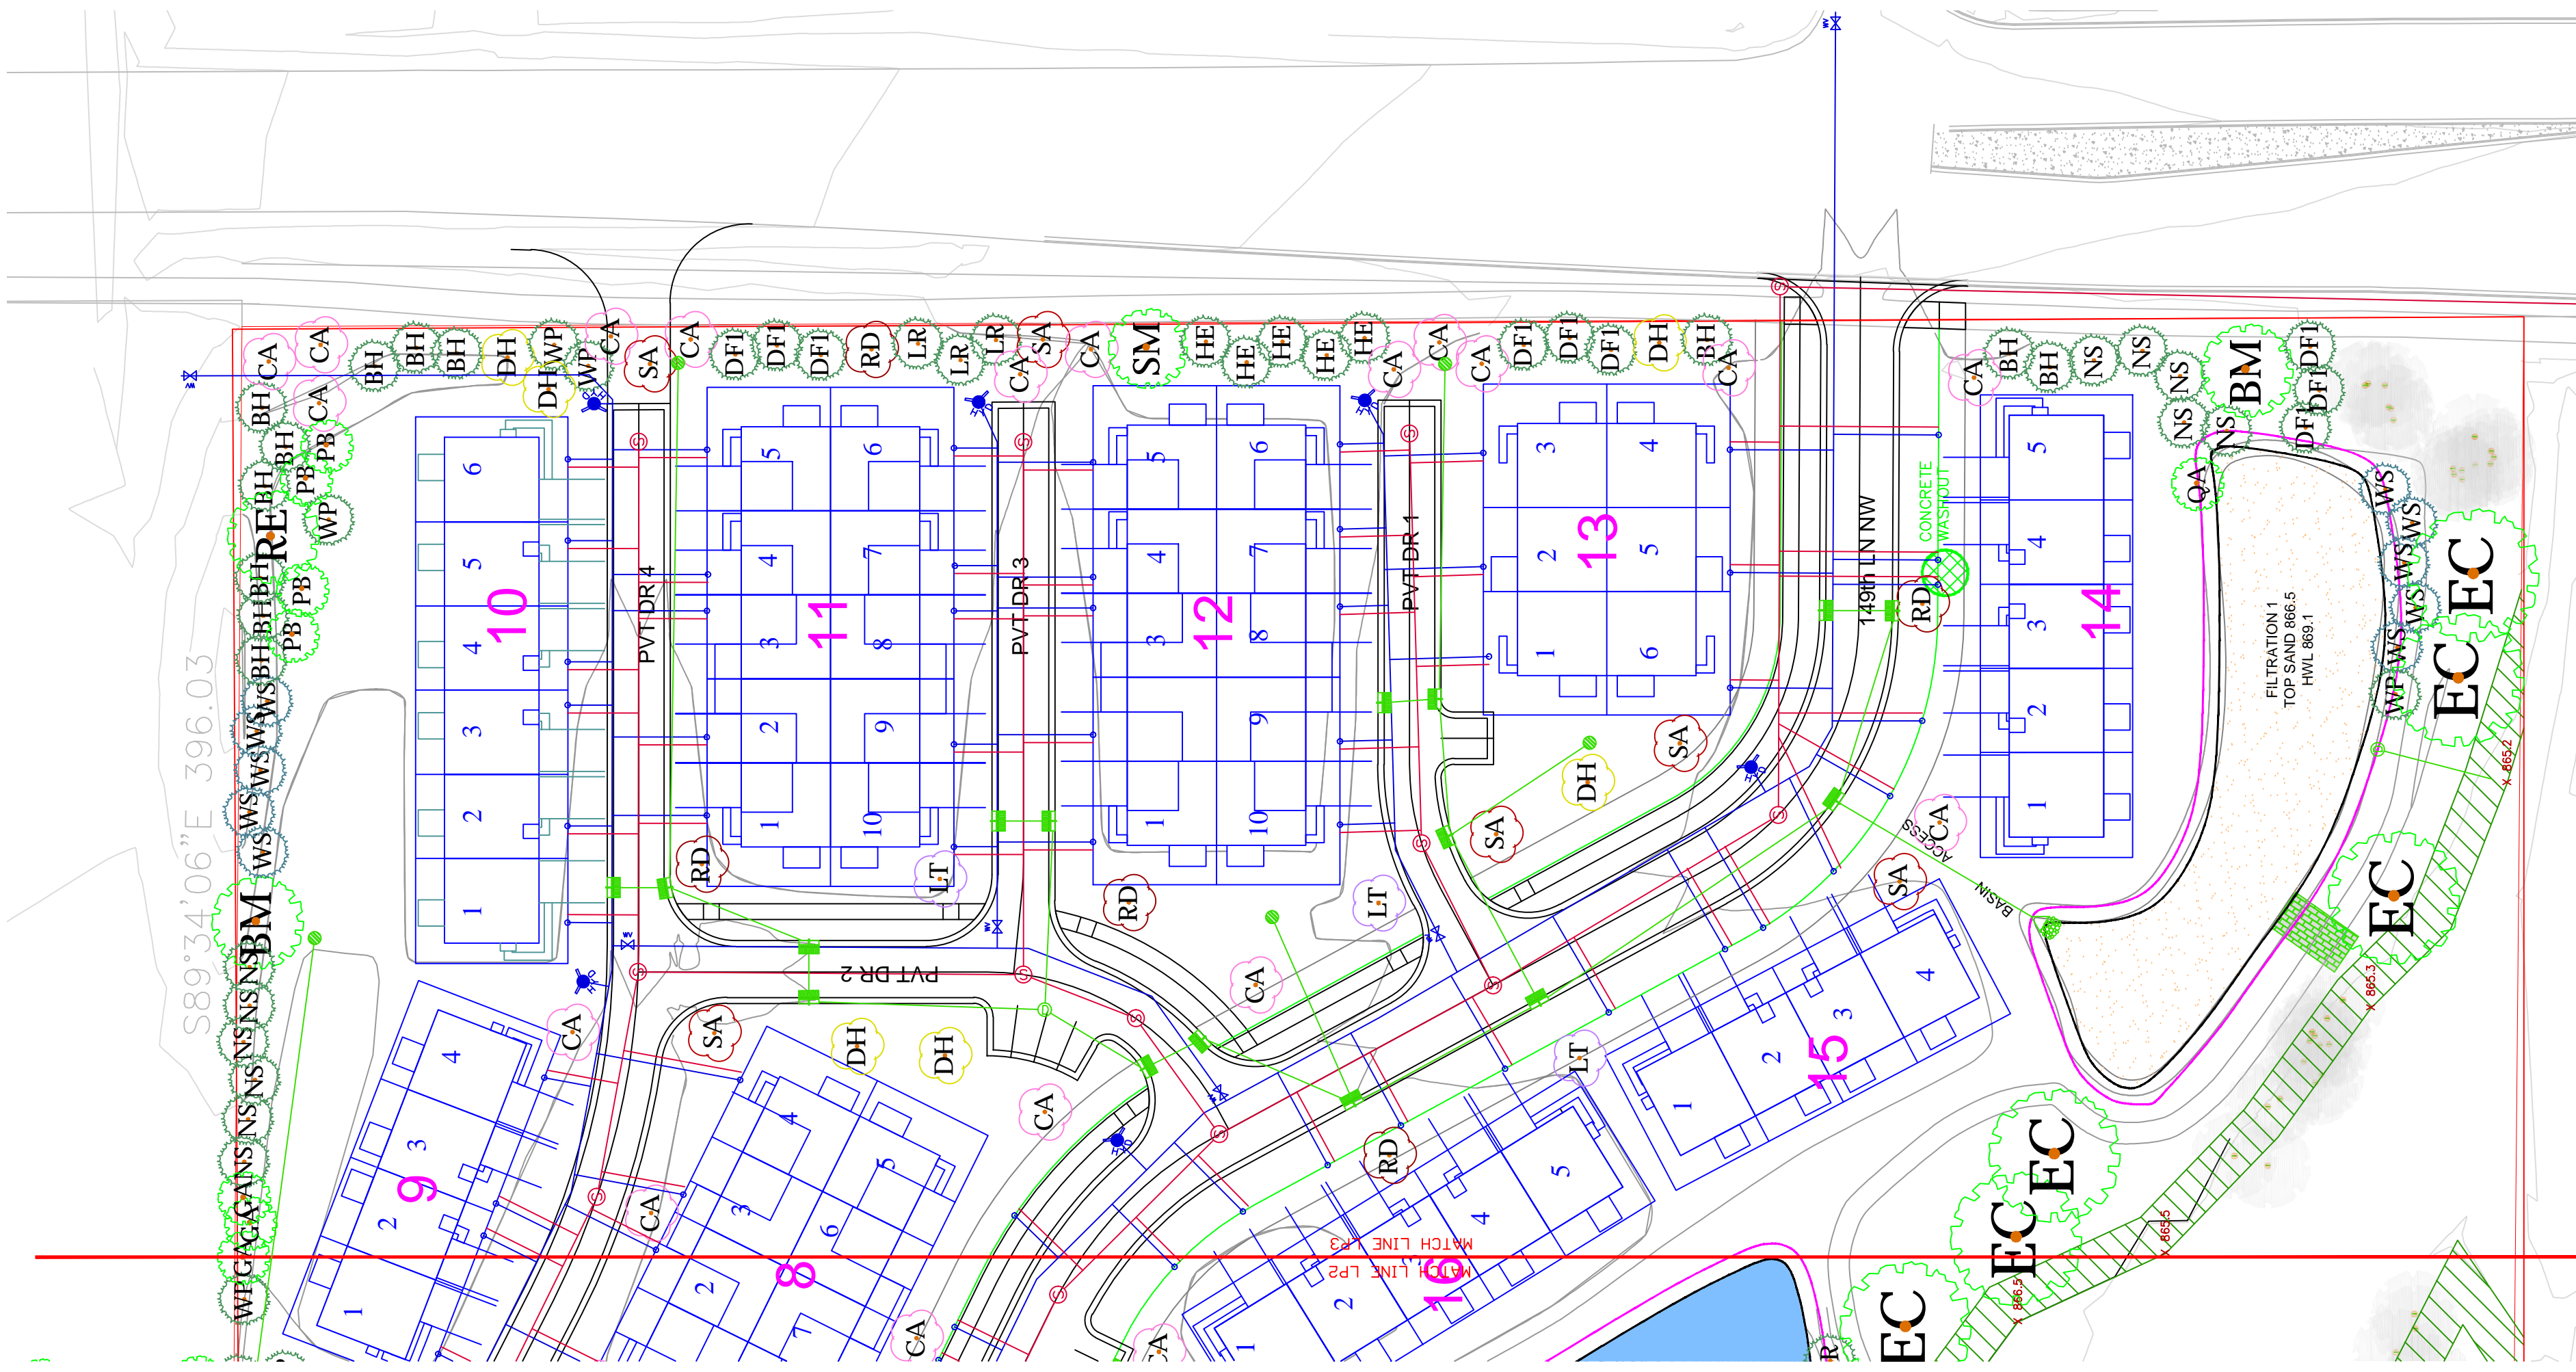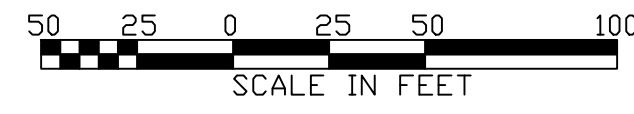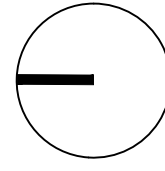

3  
1

### Planting Plan

SCALE: 1" = 50'

LANDSCAPE ARCHITECT:

www.norbylandscape.com / (952) 361-0644




Norby Associates  
Landscape Architects, L.L.C.  
100 E. 2nd St STE. 200 Chaska, MN 55318

CLIENT:

**LENNAR**

PROJECT LOCATION:

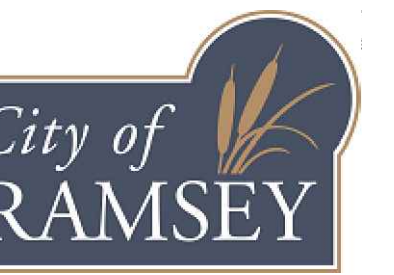

CERTIFICATION:  
I HEREBY CERTIFY THAT THIS PLAN, SPECIFICATION OR REPORT WAS PREPARED BY ME OR UNDER MY DIRECT SUPERVISION AND THAT I AM A DULY REGISTERED LANDSCAPE ARCHITECT UNDER THE LAWS OF THE STATE OF MINNESOTA.

KEVIN NORBY REGISTRATION #: 20144  
DATE 7/15/21

COPYRIGHT:  
THIS PLAN SET AND THE CONCEPTS REPRESENTED HEREIN ARE THE PROPERTY OF NORBY AND ASSOCIATES LANDSCAPE ARCHITECTS. CHANGES TO OR USE OF THIS PLAN SHALL REQUIRE PRIOR WRITTEN APPROVAL BY NORBY ASSOCIATES LANDSCAPE ARCHITECT, L.L.C.

# LANDSCAPE PLAN

## RAMSEY TOWNHOMES

DRAWN: MK  
ISSUED: 7/14/21  
CHECKED: KN  
RE-ISSUED: 8/18/21

REVISIONS:	BY:	DATE:	REMARKS:
MK	210715		REVISE PER CLIENT
MK	210818		REVISE PER CITY
--	----	----	----
--	----	----	----

PROJECT #: CITY #: