


GREENLAND HILLS (S)

N01°00'09"W
304.24

N031°05'E
33.00

Δ=90

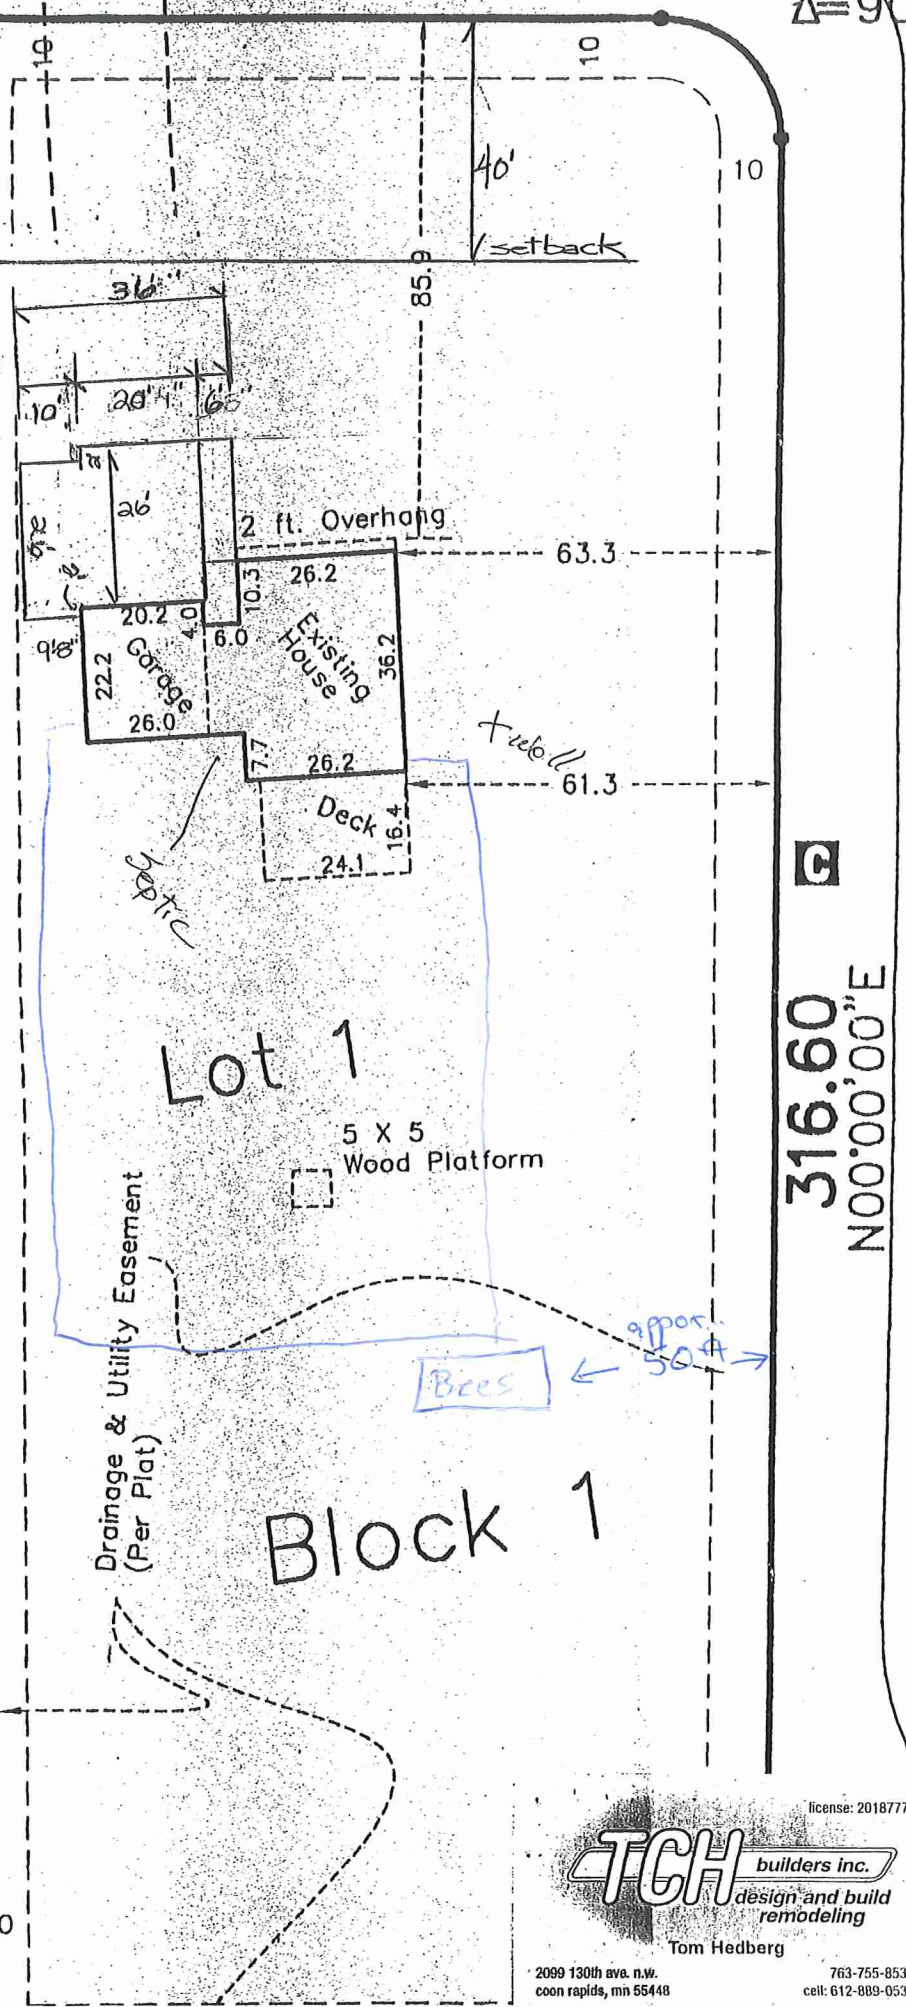

316.60
N00°00'00"E

license: 20187773

TCH builders inc.
design and build remodeling

Tom Hedberg

2099 130th ave. n.w.
coon rapids, mn 55448

763-755-8539
cell: 612-889-0539