



**COR AREA DEVELOPMENT - POND EXCAVATION**  
CITY OF RAMSEY, MINNESOTA

**Figure 3**  
AUGUST 2018  
**BOLTON & MENK**

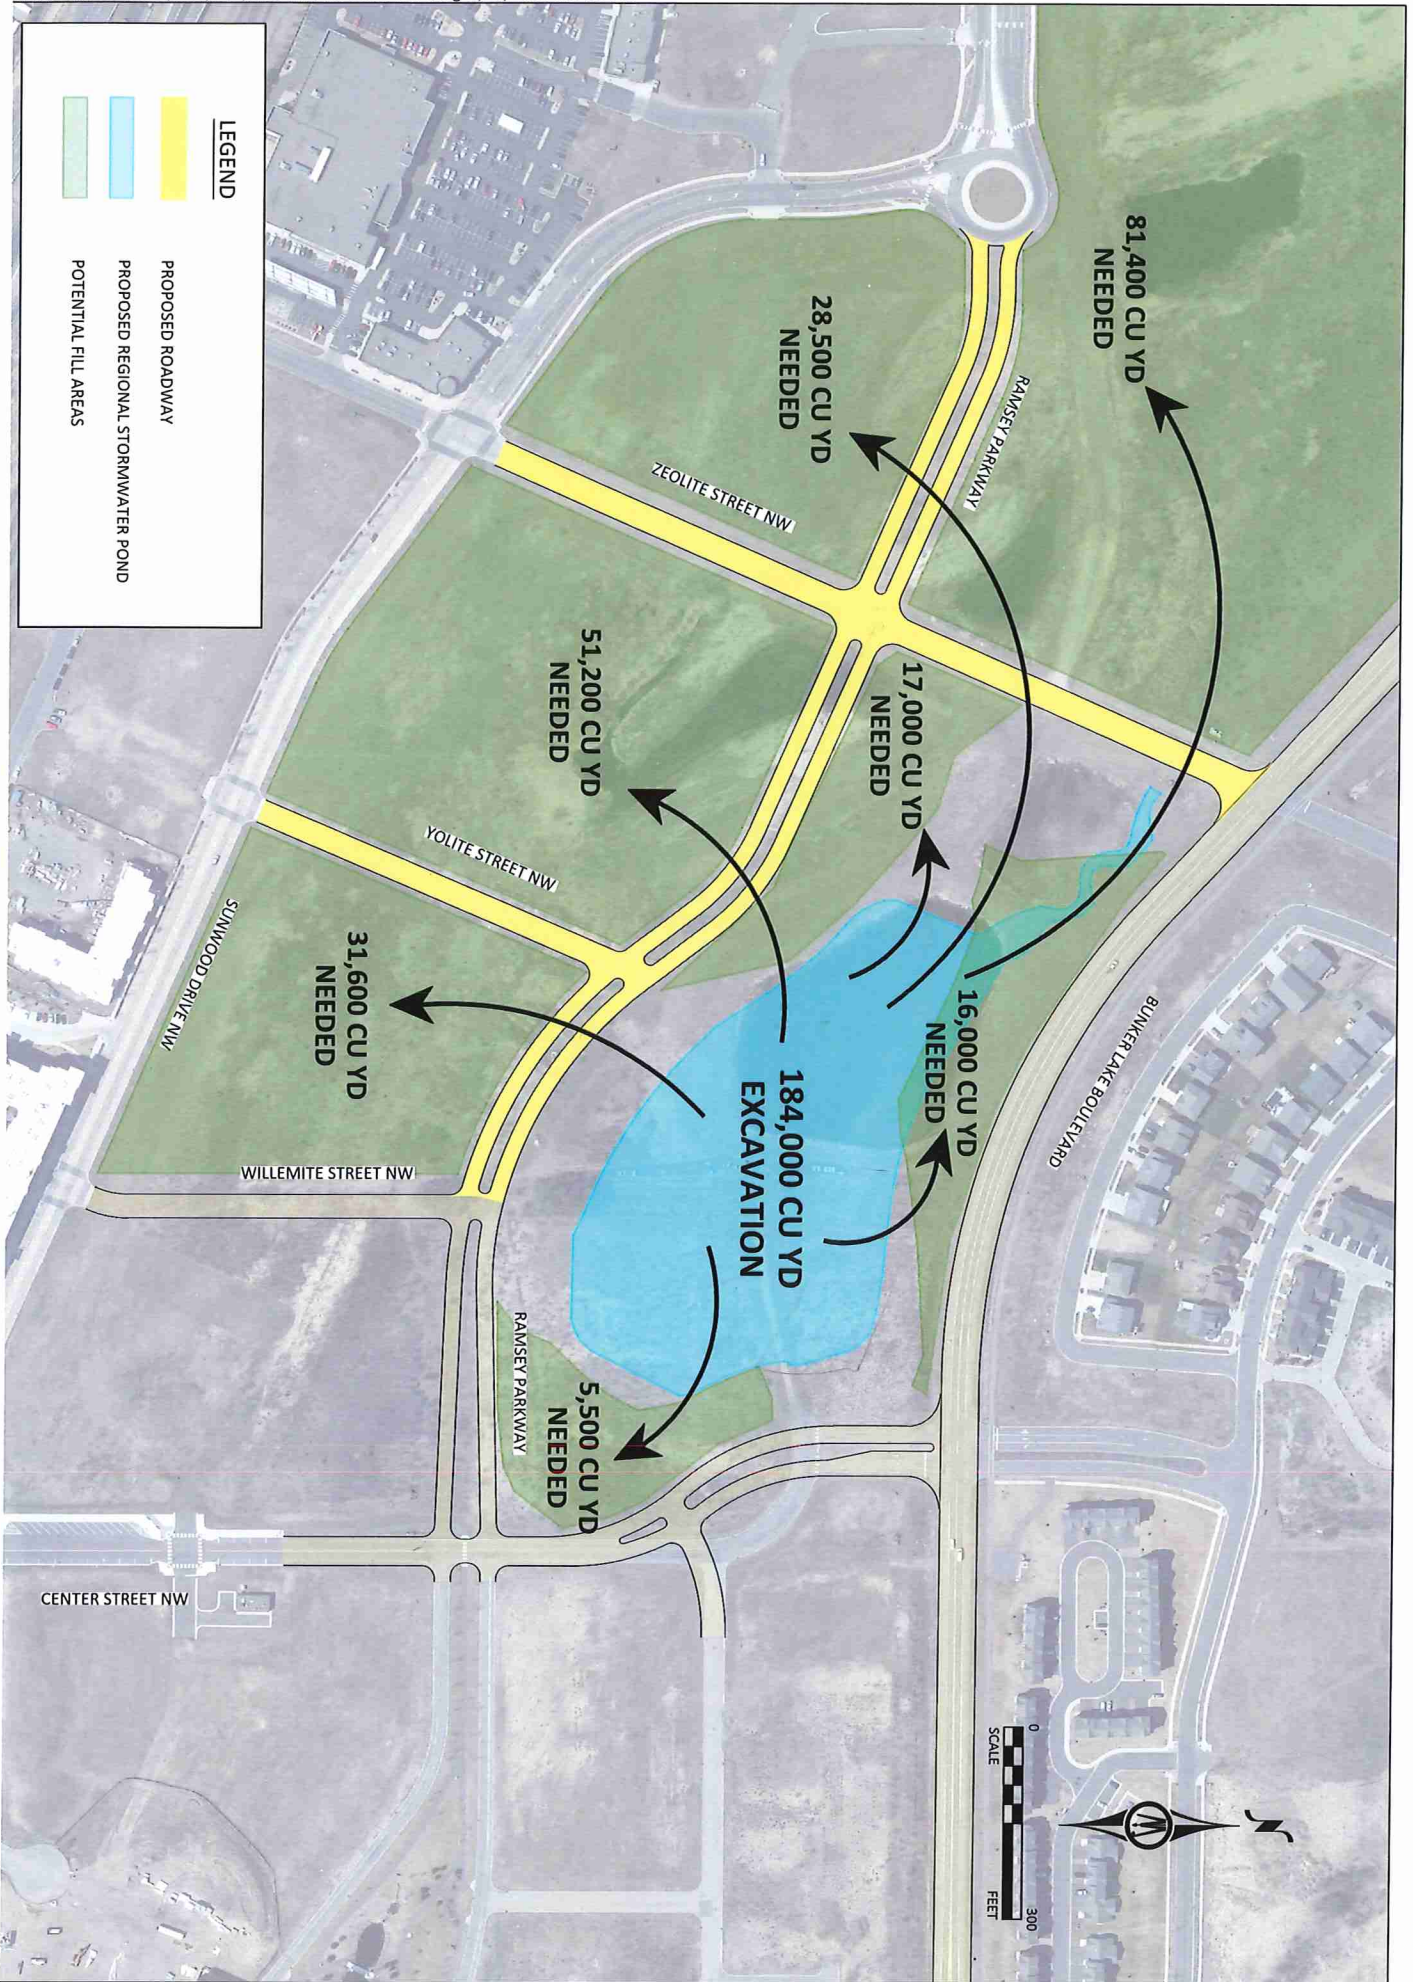

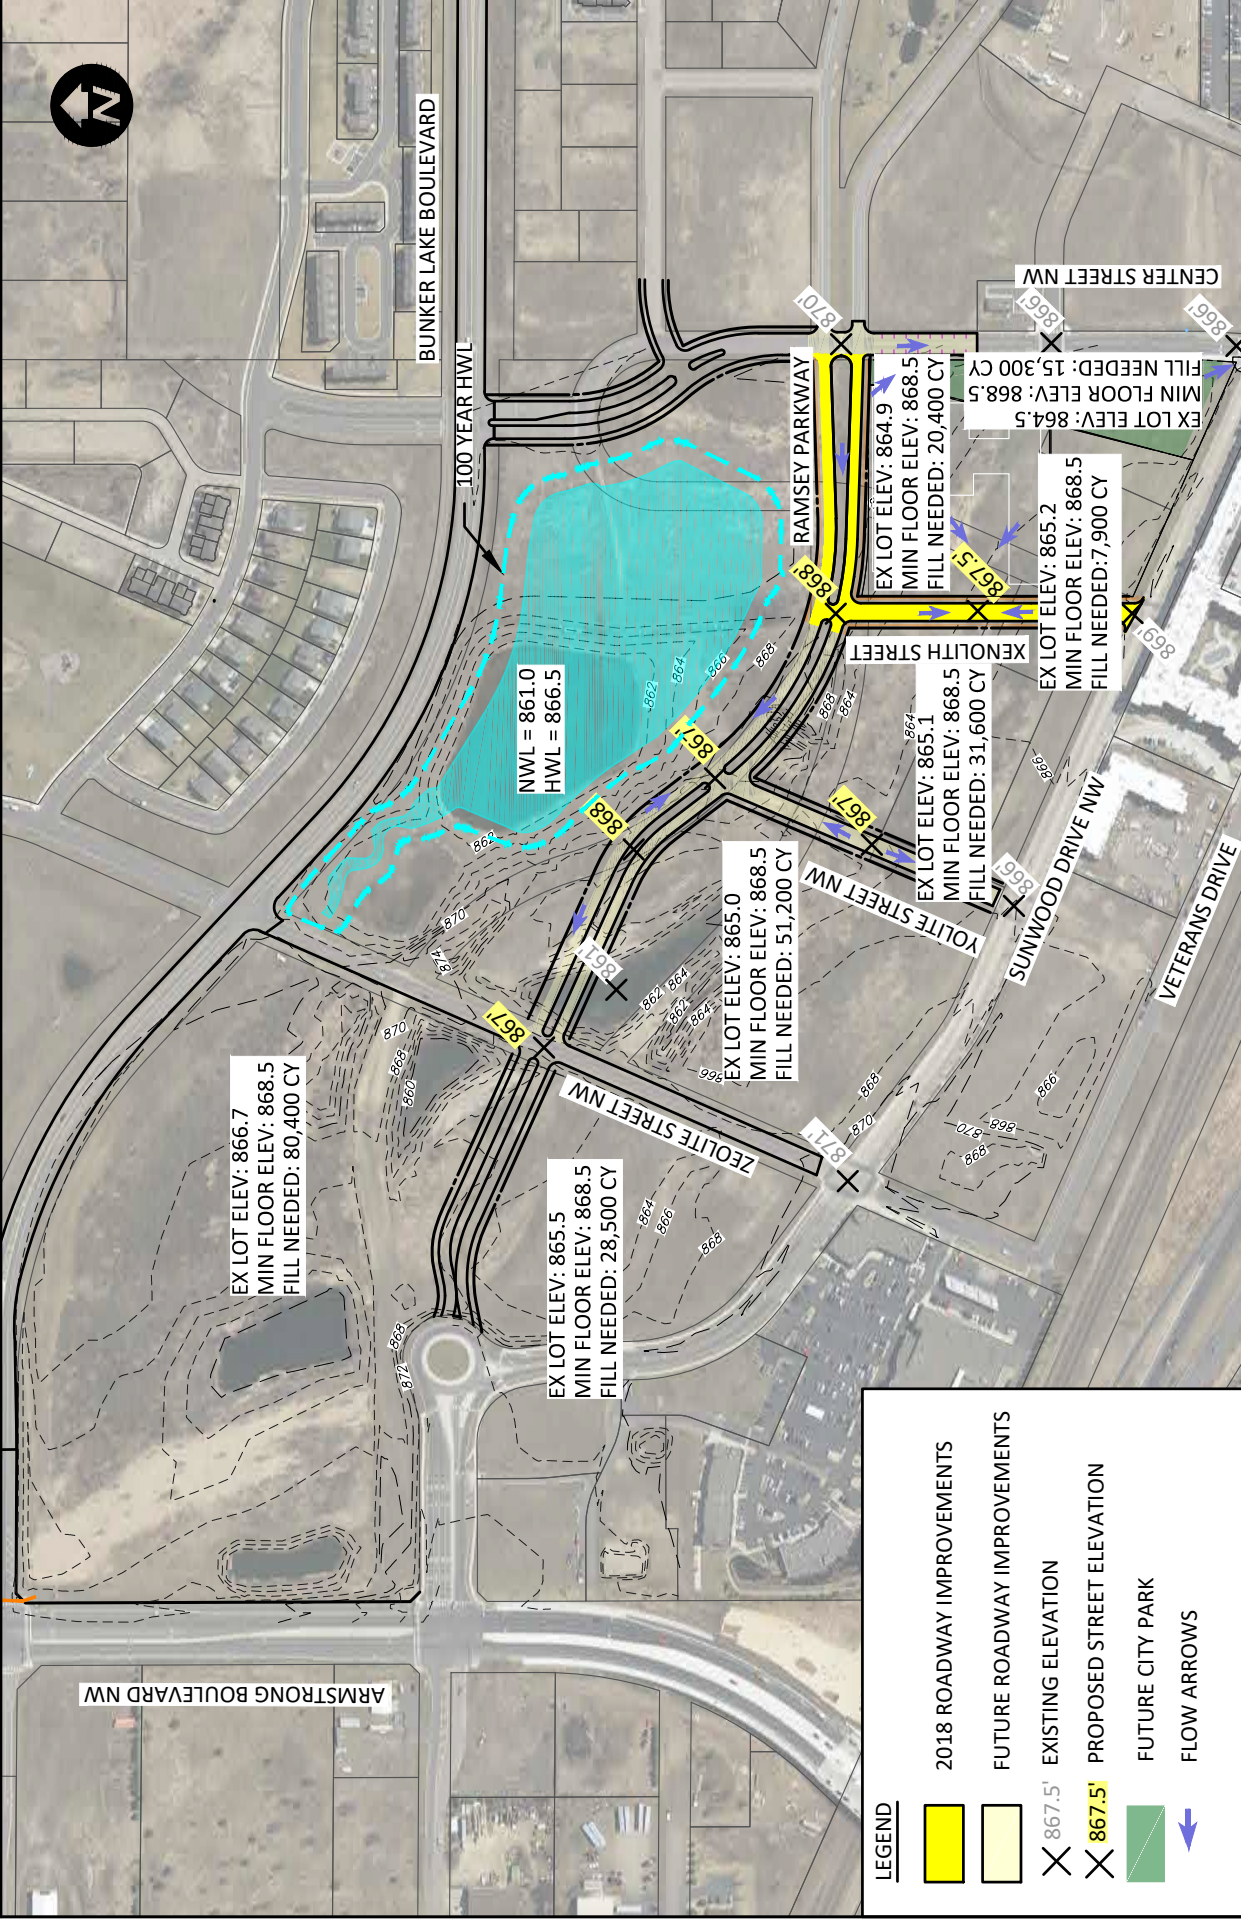

**BOLTON & MENK**

7533 SUNWOOD DR NW, SUITE 206  
RAMSEY, MINNESOTA 55303  
Phone: (763) 433-2851  
Email: Ramsey@bolton-menk.com  
www.bolton-menk.com

**COR ANALYSIS**  
**CITY OF RAMSEY, MINNESOTA**  
**FIGURE 12 - SITE GRADING**  
MARCH 2018

City of RAMSEY

0 150 300  
SCALE FEET

© Bolton & Menk, Inc. 2018. All Rights Reserved  
H:\RAMSEY\16214925\CADD\14924\_C\_BASE\FIG-MARCH.dwg 3/19/2018 9:08 AM