


DEPARTMENT LEGEND	
	CLASSROOMS
	ART / SCIENCE CLASSROOMS
	AUDITORIUM
	PHYSICAL EDUCATION / ATHLETICS
	KITCHEN
	ADMIN
	MEDIA
	CIRCULATION
	BUILDING SUPPORT SERVICES
	NO WORK THIS AREA

potential track & field site improvements

PROPOSED PROPERTY LINE TO CREATE 18 ACRE SITE FOR SCHOOL

PROPERTY LINE

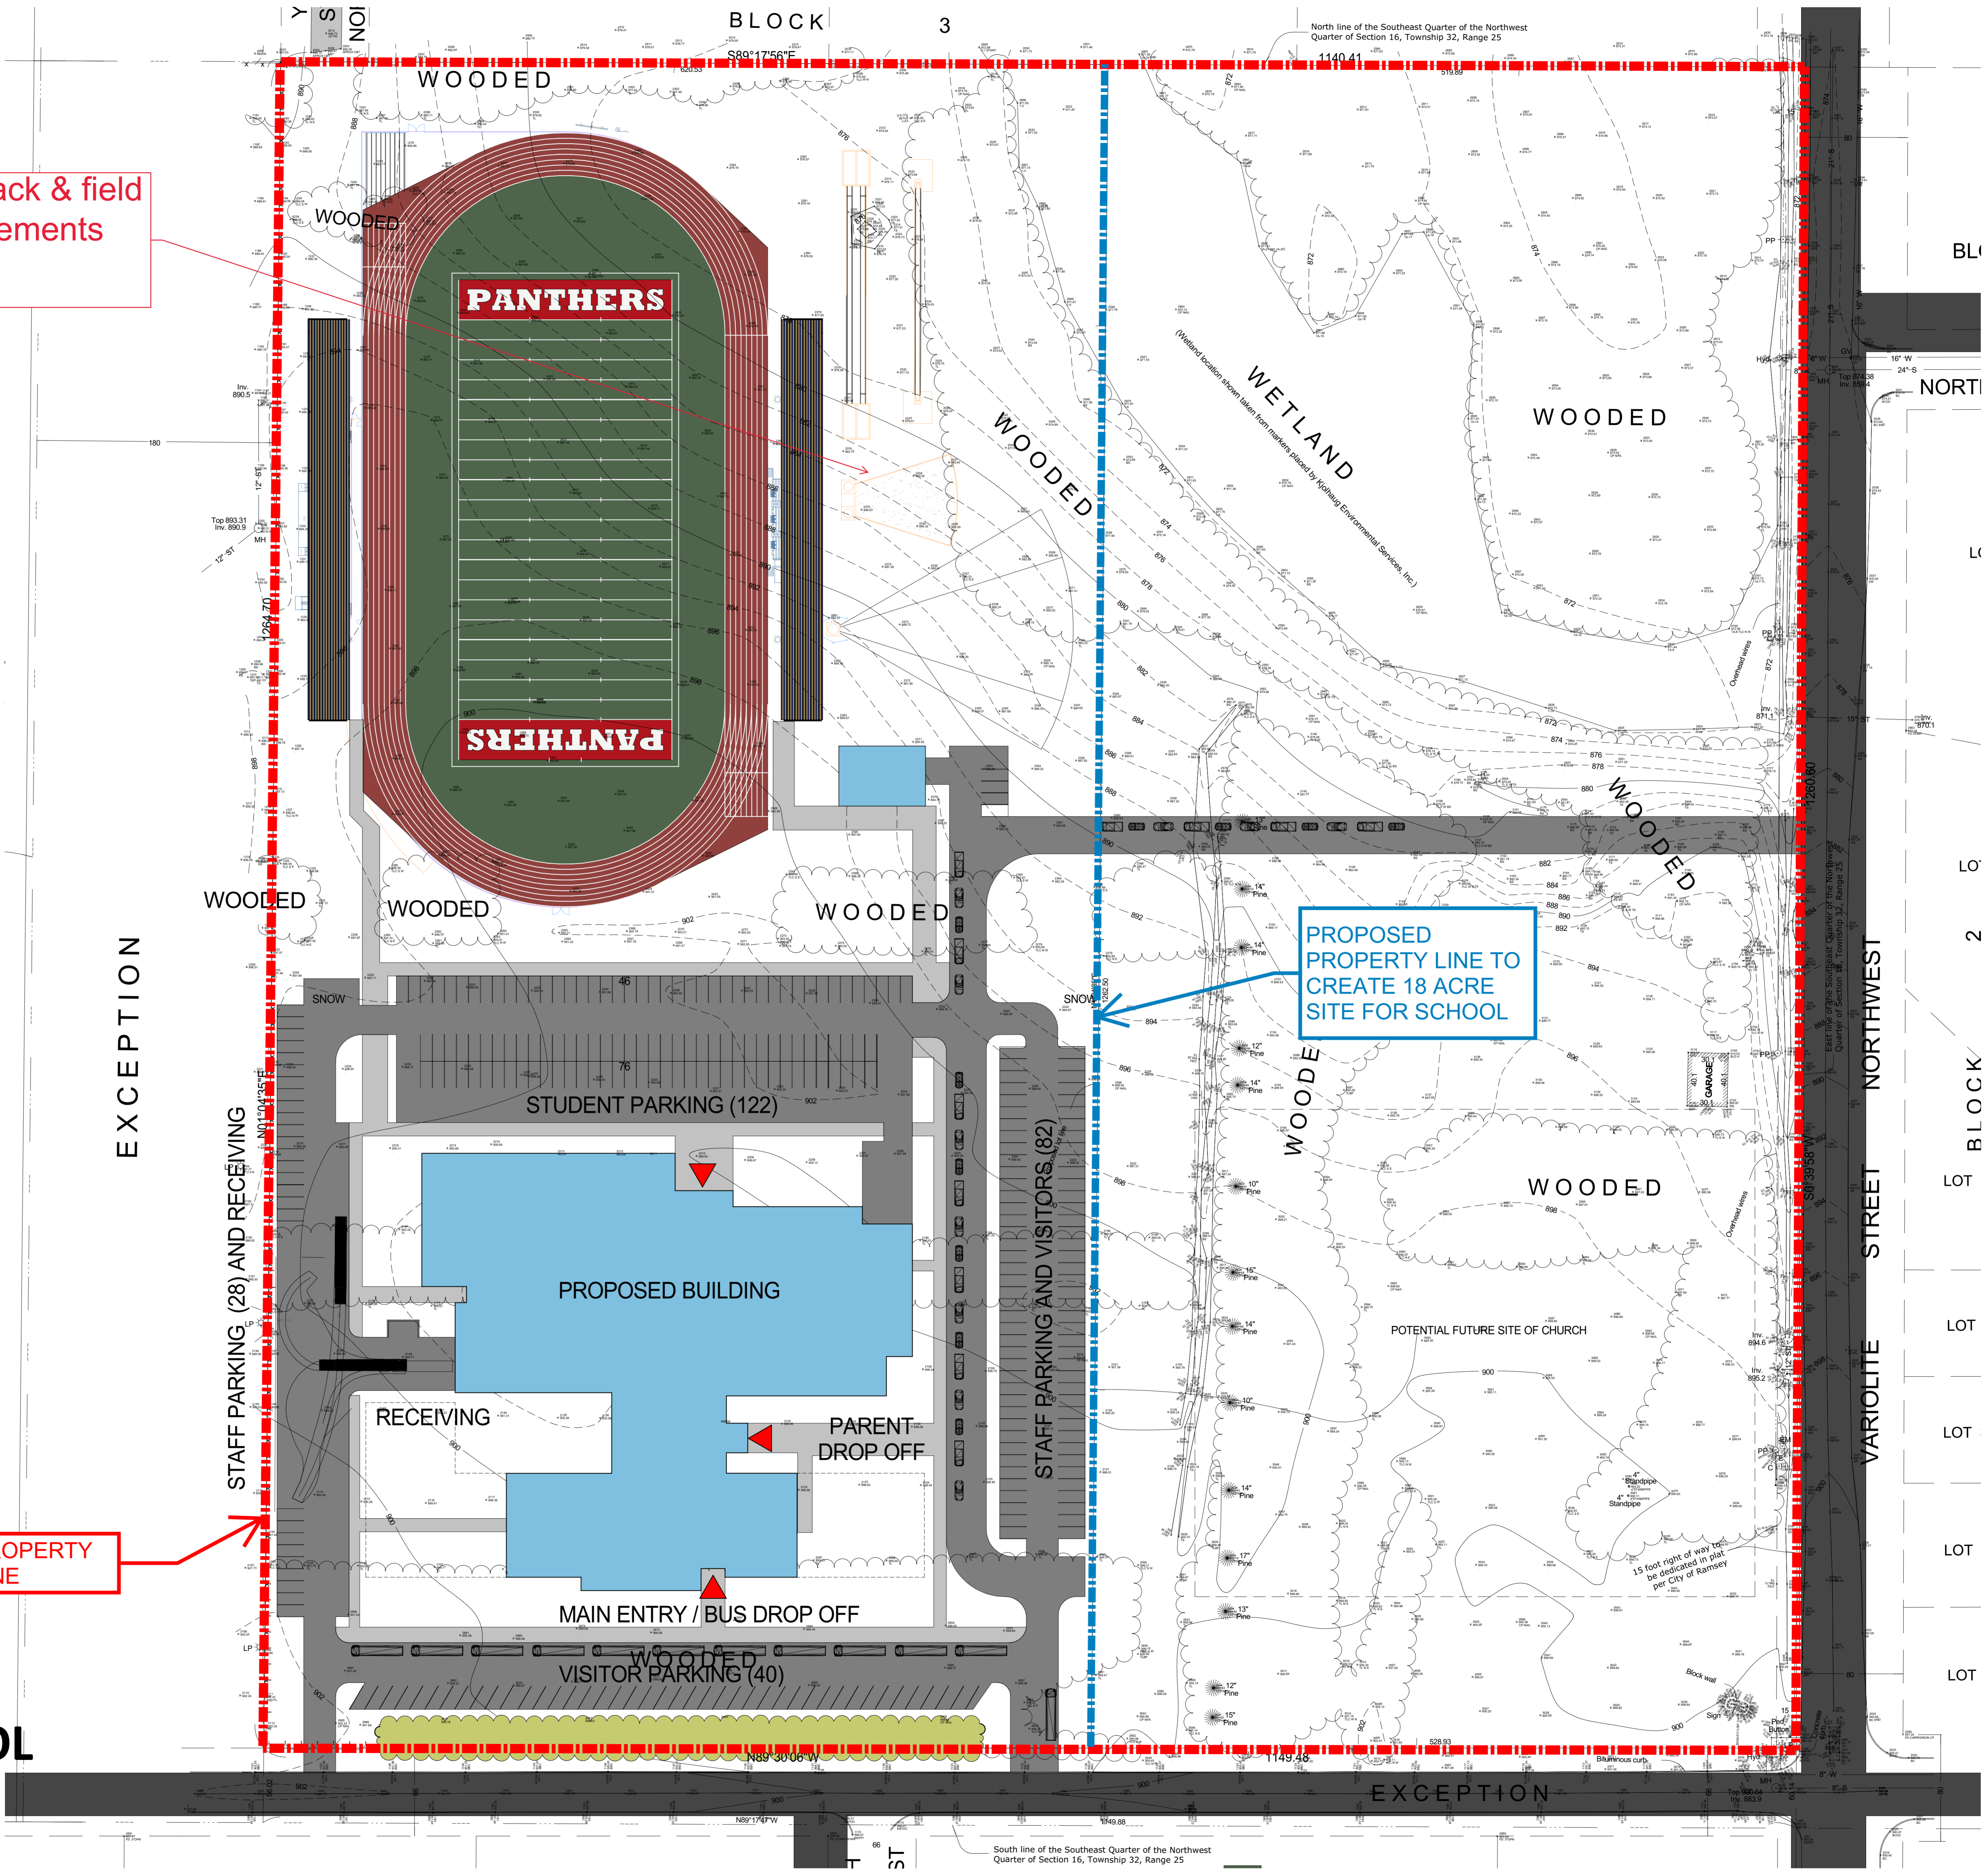

PACT CHARTER SCHOOL

RAMSEY, MN

01/31/22 | COMM#41815-22000

1 ARCHITECTURAL SITE PLAN
SD2.5A 1" = 50'-0"

