

7624 Boone Ave. N.
 Suite 100
 Brooklyn Park, MN 55428-1019



Quote

Date	Quote #
1/28/2022	CR-111820R

Name / Address
City of Ramsey Mark Riverblood 7550 Sunwood Drive NW Ramsey, MN 55303

Project Information:
Rivers Bend Park Attn: Mark Riverblood 763-433-9853 5000 142nd Lane NW Ramsey, MN 55303



Rep	Project
DG	

Description	Qty	Unit Cost	Total
Option 1: Furnish and install 48" high x 92-5/8" wide x 12"-20" deep double face painted precast concrete monument sign with 1/4" thick waterjet cut out Corten steel logo and "RIVER BEND PARK" letters attached to the faces per drawings dated 1/12/22 #1 & 2.	1	42,500.00	42,500.00
Option 2: Furnish and install 48" high x 92-5/8" wide x 12"-20" deep double face painted aluminum monument sign with a textured finish and 1/4" thick waterjet cut out Corten steel logo and "RIVER BEND PARK" letters attached to the faces per drawings dated 1/12/22 #3 & 4.	1	20,884.00	20,884.00
Option 3: Furnish and install 82.75" high x 132" wide x 6" deep double face painted precast concrete monument sign with 1/4" thick waterjet cut out Corten steel logo and "RIVER BEND PARK" letters attached to the faces and 2 sets of four 6" x 6" cedar wood posts with painted aluminum flat bar brackets per drawings dated 1/12/22 #5 & 6.	1	46,163.00	46,163.00
Option 4: Furnish and install 82.75" high x 132" wide x 6" deep double face painted aluminum monument sign with a textured finish and 1/4" thick waterjet cut out Corten steel logo and "RIVER BEND PARK" letters attached to the faces and 2 sets of four 6" x 6" cedar wood posts with painted aluminum flat bar brackets per drawings dated 1/12/22 #7 & 8.	1	27,621.00	27,621.00
Price includes shop drawings for approval, manufacturing and installation. Sales tax is not included. Includes excavation, removing any spoils and backfilling. Landscaping/seeding will be by others. Price does not included winter conditions. Approximate production time of above product would be 5-6 weeks from final approval. Terms: 50% down, net 30 days from completion. Quote is valid for 30 days.			
Sign here for approval _____			
Date: _____ Option _____			
Please Contact Doug Glienke at dglienke@ssgix.com 763.450.9941-direct line			

Total	\$137,168.00
--------------	--------------

Phone #	Fax #	Web Site
763-450-9944	763-561-1004	www.ssgix.com

24" MOUNDED EARTH

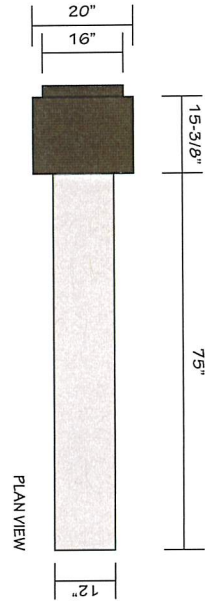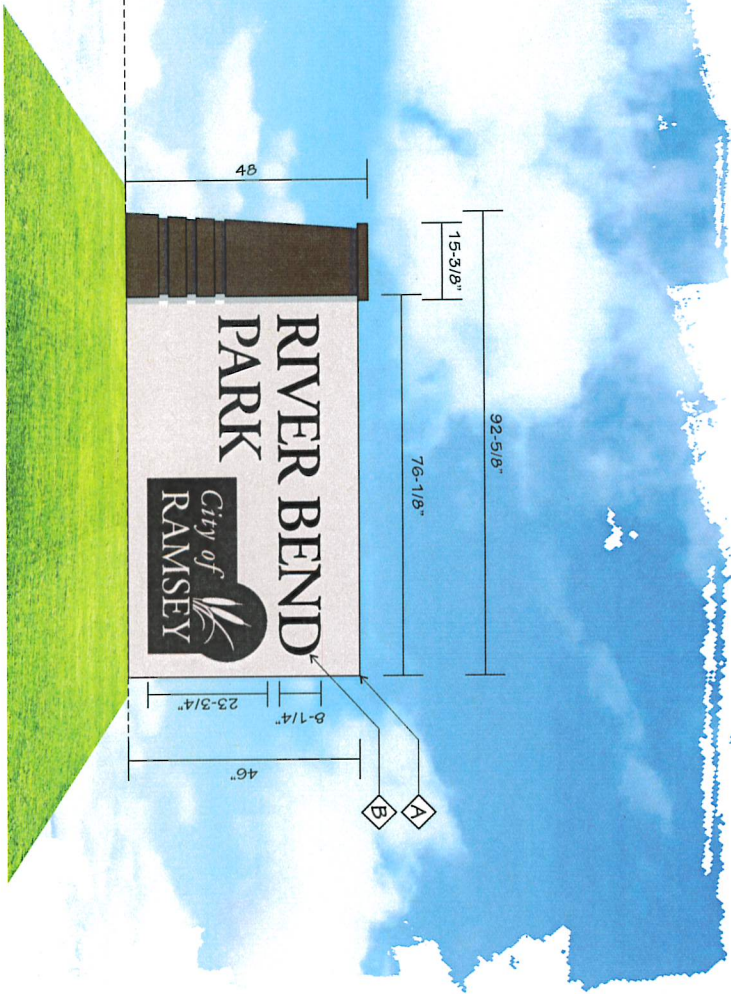

\$42,500

D/F NON-ILLUMINATED
PRECAST MONUMENT

- A MONUMENT
- PRECAST MONUMENT
- B COPY
- ROUTED STEEL FLAT CUT OUT
- SPACED OFF FACE OF MONUMENT (TBD)
- SURFACE TREATMENT OF COPY (TBD)
- C BASE (Pg. 2)
- PRECAST BASE

FINISH SCHEDULE:

- ◆ FINAL COLOR TO BE DETERMINED
- ◆ FINAL COLOR TO BE DETERMINED
- ◆ FINAL COLOR TO BE DETERMINED

ADDITIONAL LAYOUTS



SIGNATION
SIGN GROUP

7324 Boone Ave N #100
Brooklyn Park, MN 55428
PHONE (763) 561-1005
FAX (763) 561-1004

JOB NUMBER
16328
DATE
01/12/2022

SALES/DESIGN
DOUG GLUS

CLIENT
CITY OF RAMSEY

PROJECT
RIVER BEND PARK
MONUMENTS
JOB ADDRESS
RAMSEL, MN

REVISION

SIGN & DATE HERE IF OK TO BEGIN PRODUCTION
 Approved
 After Revisions
Date _____

All drawings contained herein are exclusive property of SIGNATION SIGN GROUP. The artwork is meant as a representation of a sign to be constructed and is not intended to be used for any other purpose. No other sign manufacturer, unless authorized in writing, is permitted to reproduce or use any designs, contained herein, for any other sign. Designs contained herein are not meant to be applied to other, outside of included parties and employees. Drawings may contain elements considered intellectual property of SIGNATION SIGN GROUP. Any improper use of this document is not allowed without reimbursement for time spent in the creation of this design. Written sizes have precedence over scaled dimensions. Materials may influence final result. Samples available upon request.
©2022 Signation Sign Group

JOB NUMBER
16326

DATE
01/12/2022

SALES/DESIGN
DOUG G/JUS

CLIENT
CITY OF RAMSEY

PROJECT
RIVER BEND PARK
MONUMENTS

JOB ADDRESS
RAMSEY, MN



REVISION


**SIGN & DATE HERE IF
OK TO BEGIN PRODUCTION**

Approved
 After Revisions

Date _____

All drawings contained herein are exclusive property of SIGNATION SIGN GROUP. The artwork is meant as a representation of a sign to be considered for manufacturing by SIGNATION SIGN GROUP, and no other sign manufacturer. Designs contained herein are not to be used for any other sign outside of the specified party and employees. Design files contain elements considered intellectual property of SIGNATION SIGN GROUP. Any improper use of this document is not allowed without reimbursement for time spent in the creation of this design. Whichever sizes have precedence over scaled dimensions. Materials may influence final result. Samples available upon request.
©2022 Signation Sign Group

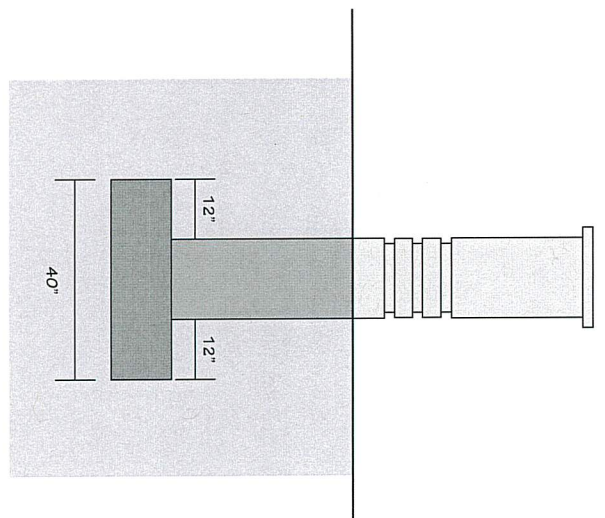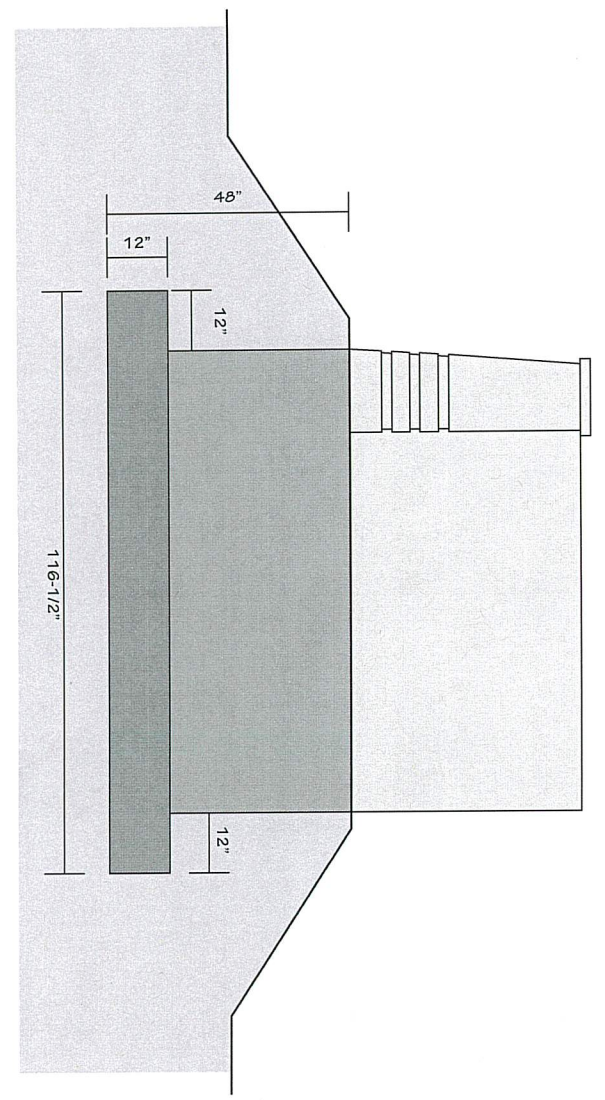

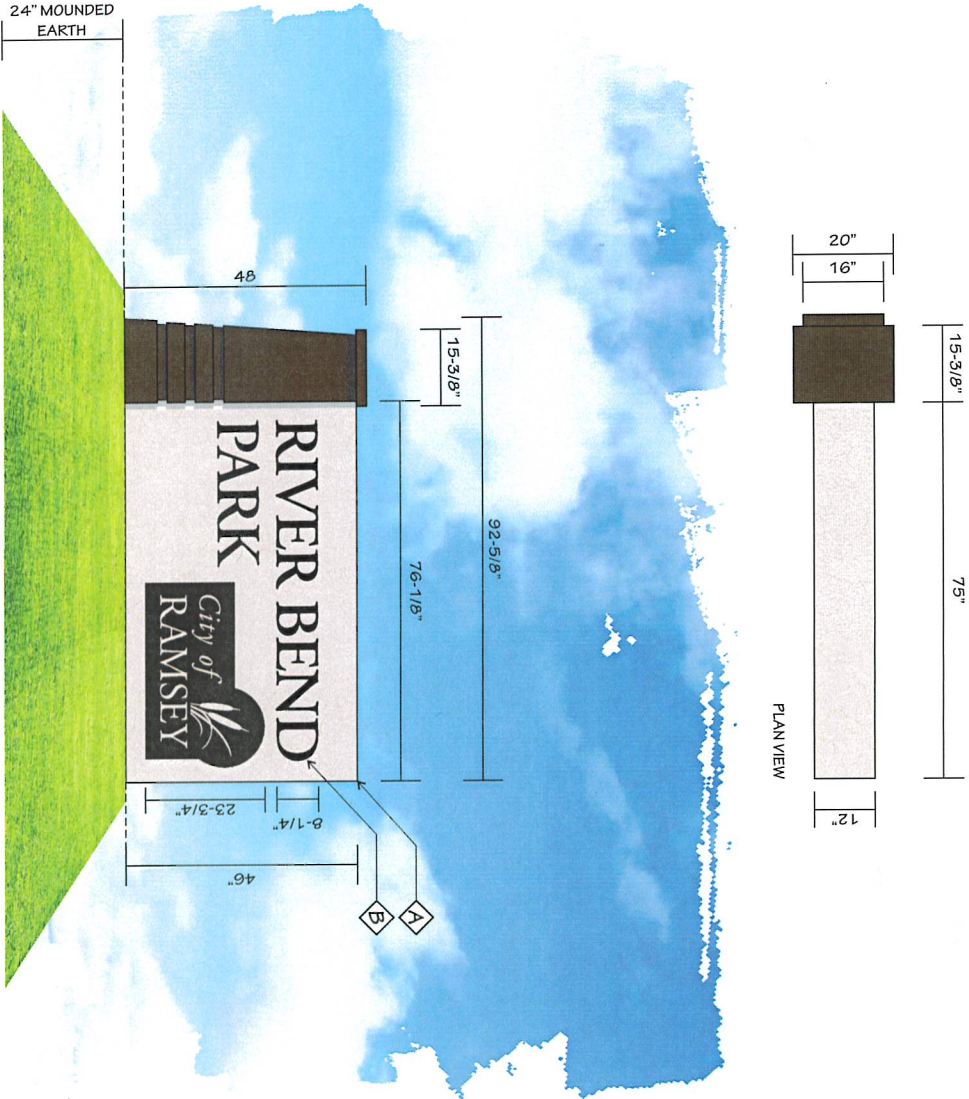

D/F NON-ILLUMINATED
FABRICATED ALUMINUM
MONUMENT

- A** MONUMENT
 - FABRICATED ALUMINUM MONUMENT
 - B** COPY
 - ROUTED ALUMINUM FLAT CUT OUT
 - SPACED OFF FACE OF MONUMENT (TBD)
 - SURFACE TREATMENT OF COPY (TBD)
 - C** MOUNTING (PG. 4)
 - CABINET IS SLEEVED OVER (2) 6"
 - ALUMINUM SQUARE TUBES
 - SQUARE TUBES ARE EMBEDDED IN CONCRETE FOOTINGS
- FINISH SCHEDULE:**
- ◆ FINAL COLOR TO BE DETERMINED
 - ◇ FINAL COLOR TO BE DETERMINED
 - ◆ FINAL COLOR TO BE DETERMINED

SIGNATION
SIGN BRAND

7624 Boone Ave N #100
Brooklyn Park, MN 55428
PHONE (763) 561-1005
FAX (763) 561-1004

JOB NUMBER
163228

DATE
01/12/2022

SALES/DESIGN
DOUG G/JS

CLIENT
CITY OF RAMSEY

PROJECT
RIVER BEND PARK
MONUMENTS

JOB ADDRESS
RAMSEY, MN

REVISION

**SIGN & DATE HERE IF
OK TO BEGIN PRODUCTION**

Approved
 After Revisions

Date _____

All drawings contained herein are exclusive property of SIGNATION SIGN GROUP. The artwork is meant as a representation of a sign to be considered for manufacturing by SIGNATION SIGN GROUP, and no other sign manufacturer, unless otherwise noted and agreed to. Designs contained herein are not meant to be exhibited to others, outside of included parties and employees. Drawings may contain elements considered intellectual property of SIGNATION SIGN GROUP. Any improper use of this document is prohibited without the written consent of SIGNATION SIGN GROUP. Where specified, the creation of this design, including all materials, finishes, and colors, is the responsibility of the client. Influence final result. Samples available upon request.

© 2022 Signation Sign Group

\$20,844



7624 Boome Ave N #100
 Brooklyn Park, MN 55428
 PHONE (763) 561-1005
 FAX (763) 561-1004

JOB NUMBER
16328

DATE
01/12/2022

SALES/DESIGN
DOUG G/JS

CLIENT
CITY OF RAMSEY

PROJECT
RIVER BEND PARK
MONUMENTS

JOB ADDRESS
RAMSEY, MN

REVISION

**SIGN & DATE HERE IF
OK TO BEGIN PRODUCTION**

- Approved
- After Revisions



Date _____

All drawings contained herein are exclusive property of SIGNATION SIGN GROUP. The artwork is meant as a representation of a sign to be considered for manufacturing by SIGNATION SIGN GROUP and no other sign manufacturer, unless otherwise noted and agreed to. Designs contained herein are not meant to be exhibited to others, outside of included parties and employees. Drawings may contain elements considered intellectual property of SIGNATION SIGN GROUP. Any improper use of this document is not allowed without embossment or some spirit in the creation of this design. Vertical sizes have been indicated over horizontal sizes. Materials may influence final result. Samples available upon request.
 ©2022 Signation Sign Group





DETAIL: FOOTING DETAILS

SCALE: 1/2" = 1'-0"

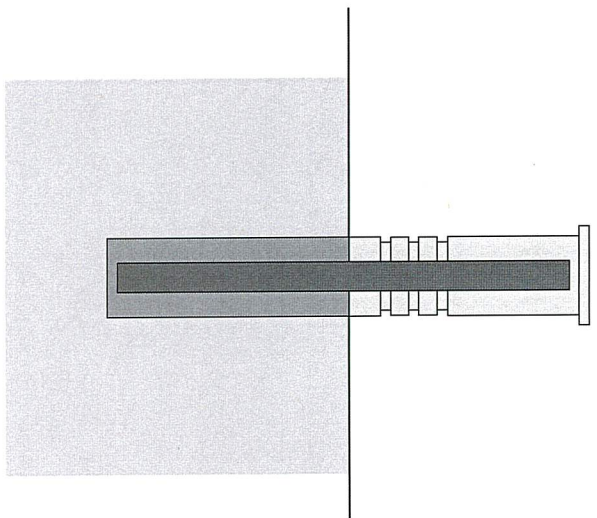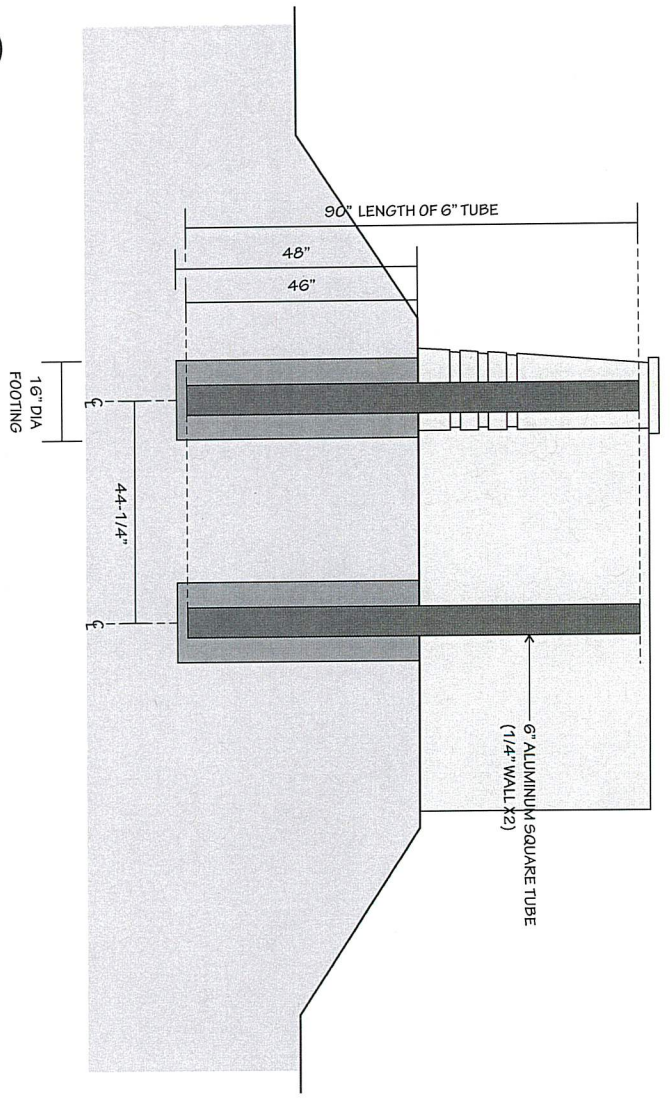

24" MOUNDED EARTH

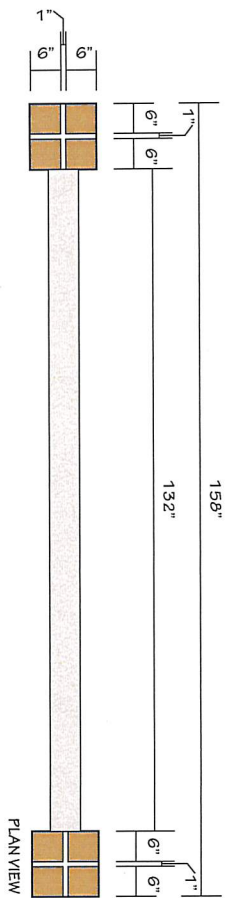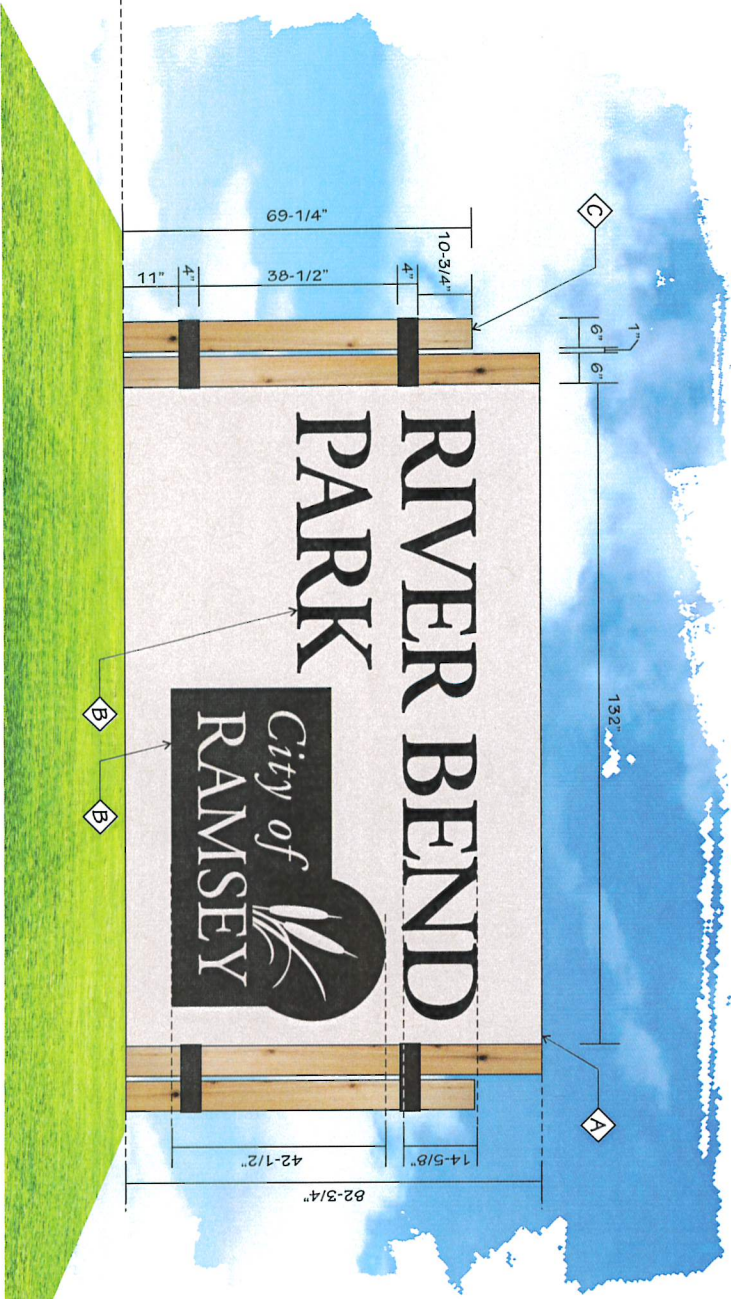

**D/F NON-ILLUMINATED
PRECAST MONUMENT**

- A** MONUMENT
 - 6" THICK PRECAST MONUMENT
- B** COPY
 - ROUTED STEEL FLAT CUT OUT
 - SPACED OFF FACE OF MONUMENT (TBD)
 - SURFACE TREATMENT OF COPY (TBD)
- C** DECORATIVE POSTS
 - 6" CEDAR POSTS
 - FAUX ALUMINUM FLAT BAR "BANDING"
- D** BASE (PG. 6)
 - PRECAST BASE

FINISH SCHEDULE:

- FINAL COLOR TO BE DETERMINED
- FINAL COLOR TO BE DETERMINED
- FINAL COLOR TO BE DETERMINED

1
5

LAYOUT: D/F NON ILLUMINATED MONUMENT

SCALE: 1/2" = 1'-0"

\$46,163

SIGNATION
SIGN GROUP

7624 Boone Ave N #100
Brooklyn Park, MN 55428
PHONE (763) 561-1005
FAX (763) 561-1004

JOB NUMBER
16328
DATE
01/12/2022

SALES/DESIGN
DOUG G/JUS
CLIENT
CITY OF RAMSEY

PROJECT
RIVER BEND PARK
MONUMENTS
JOB ADDRESS
RAMSEY, MN

REVISION



**SIGN & DATE HERE IF
OK TO BEGIN PRODUCTION**

Approved
 After Revisions

Date _____

All drawings contained herein are exclusive property of SIGNATION SIGN GROUP. The artwork is meant as a representation of a sign to be considered for manufacturing by SIGNATION SIGN GROUP, and no other sign manufacturer, unless otherwise noted and agreed to. Designs contained herein are not meant to be exhibited to others, outside of included parties and employees. Drawings may contain elements considered intellectual property of SIGNATION SIGN GROUP. Any improper use of this document may be allowed without reimbursement from sign in the creation of this design. Worked dimensions. Materials may influence final result. Samples available upon request.
©2022 Signation Sign Group

5 OF 8

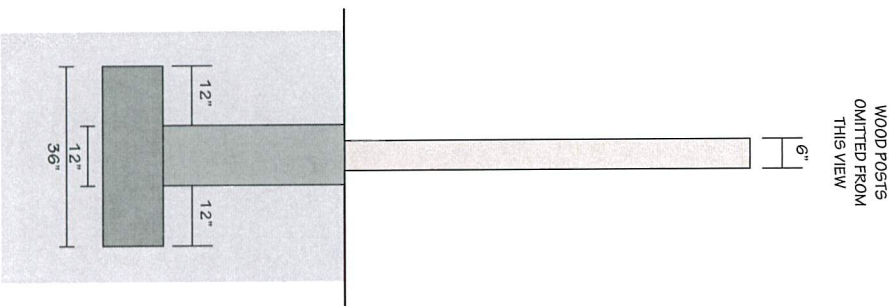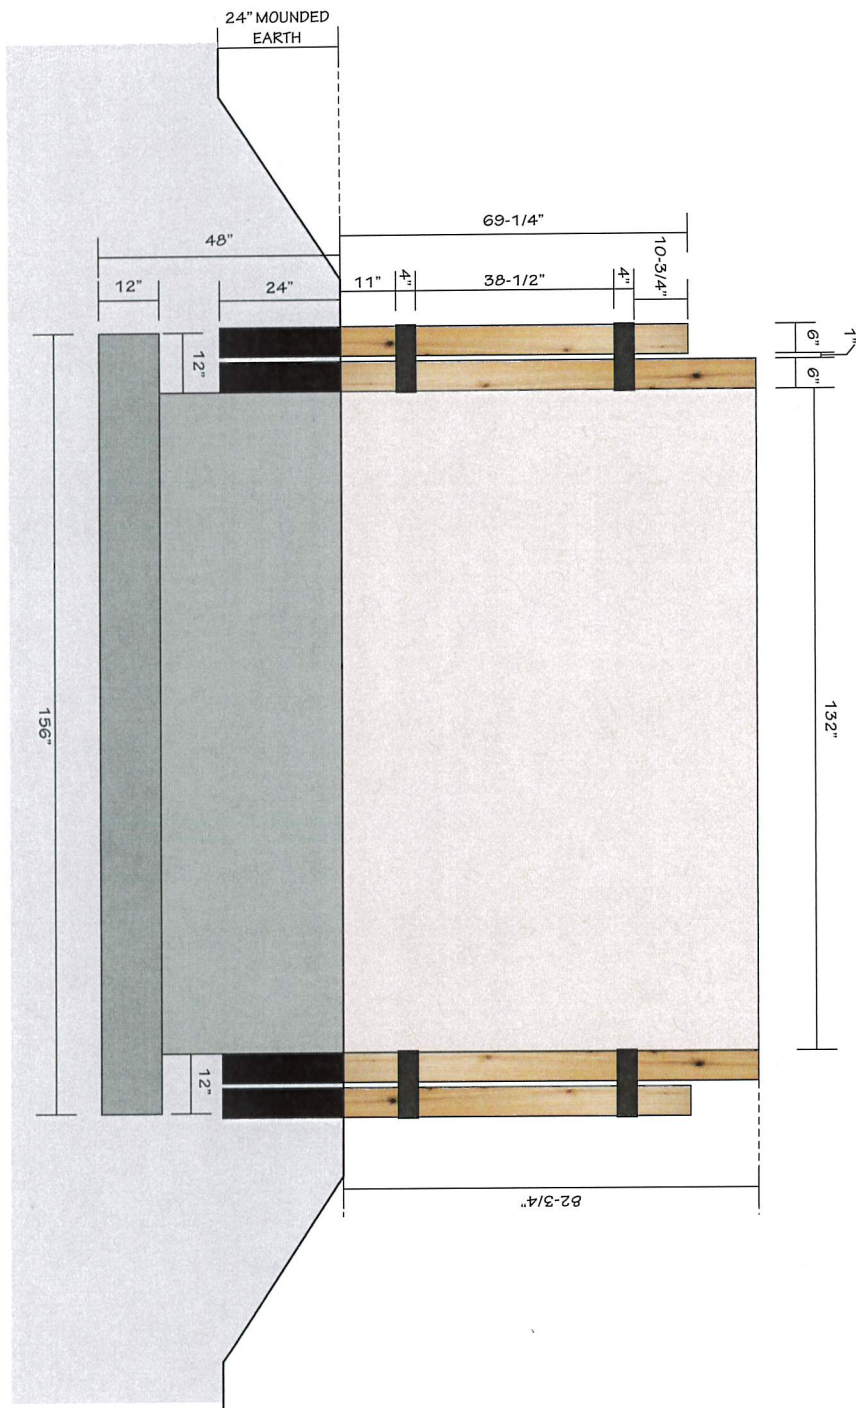

SIGNATION
SIGN GROUP
7624 Boone Ave N #100
Brooklyn Park, MN 55428
PHONE (763) 561-1005
FAX (763) 561-1004

JOB NUMBER
16328
DATE
01/12/2022

SALES/DESIGN
DOUG GJUS

CLIENT
CITY OF RAMSEY

PROJECT
RIVER BEND PARK
MONUMENTS

JOB ADDRESS
RAMSEY, MN

REVISION


**SIGN & DATE HERE IF
OK TO BEGIN PRODUCTION**

Approved
 After Revisions

Date _____

All drawings contained herein are exclusive property of SIGNATION SIGN GROUP. The artwork is meant as a representation of a sign to be considered for manufacturing by SIGNATION SIGN GROUP, and no other sign manufacturer, unless otherwise noted and agreed to. Designs contained herein are not meant to be exhibited to others, outside of included parties and employees. Drawings may contain elements of SIGNATION SIGN GROUP. Property of SIGNATION SIGN GROUP. No part of this drawing may be reproduced without permission. For more information on the creation of this design, visit our website at www.signation.com. Material may influence final results. Samples available upon request.
©2022 Signation Sign Group

24" MOUNDED EARTH

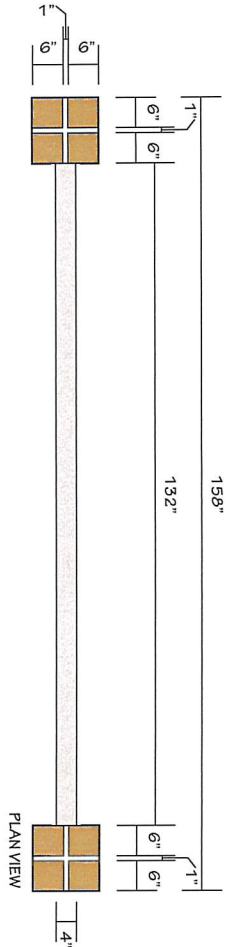

PLAN VIEW

D/F NON-ILLUMINATED
FABRICATED ALUMINUM
MONUMENT

- ▲ MONUMENT CABINET
- FABRICATED ALUMINUM CABINET
- 4" RETURNS
- ▲ COPY
- ROUTED ALUMINUM FLAT CUT OUT
- SPACED OFF FACE OF MONUMENT (TBD)
- SURFACE TREATMENT OF COPY (TBD)
- ▲ MOUNTING POSTS
- 6" CEDAR POSTS
- EMBEDDED IN CONCRETE FOOTINGS
- 1/8" FLAT BAR BANDING SECURES TO MONUMENT CABINET

FINISH SCHEDULE:

- ◆ FINAL COLOR TO BE DETERMINED
- ◇ FINAL COLOR TO BE DETERMINED
- ◆ FINAL COLOR TO BE DETERMINED

SIGNATION
SIGN GROUP

7624 Boone Ave N #100
Brooklyn Park, MN 55428
PHONE (763) 561-1005
FAX (763) 561-1004

JOB NUMBER
16328

DATE
01/12/2022

SALES/DESIGN
DOUG G/JS

CLIENT
CITY OF RAMSEY

PROJECT
RIVER BEND PARK
MONUMENTS
JOB ADDRESS
RAMSEY, MN

REVISION

SIGN & DATE HERE IF
OK TO BEGIN PRODUCTION

- Approved
- After Revisions

Date _____

All drawings contained herein are exclusive property of SIGNATION SIGN GROUP. The artwork is meant as a representation of a sign to be considered for manufacturing by SIGNATION SIGN GROUP, and no other sign manufacturer, unless otherwise noted and agreed to. Designs contained herein are not meant to be exhibited to others, outside of included parties and employees. Drawings may contain elements considered intellectual property of SIGNATION SIGN GROUP. Any improper use of this artwork, including but not limited to the use of the artwork in the production of this design, without the prior written permission of SIGNATION SIGN GROUP, is strictly prohibited. Materials may influence final result. Samples available upon request.
©2022 Signation Sign Group

\$27,621

