



Coborn's


West side Block A (Base Bid)

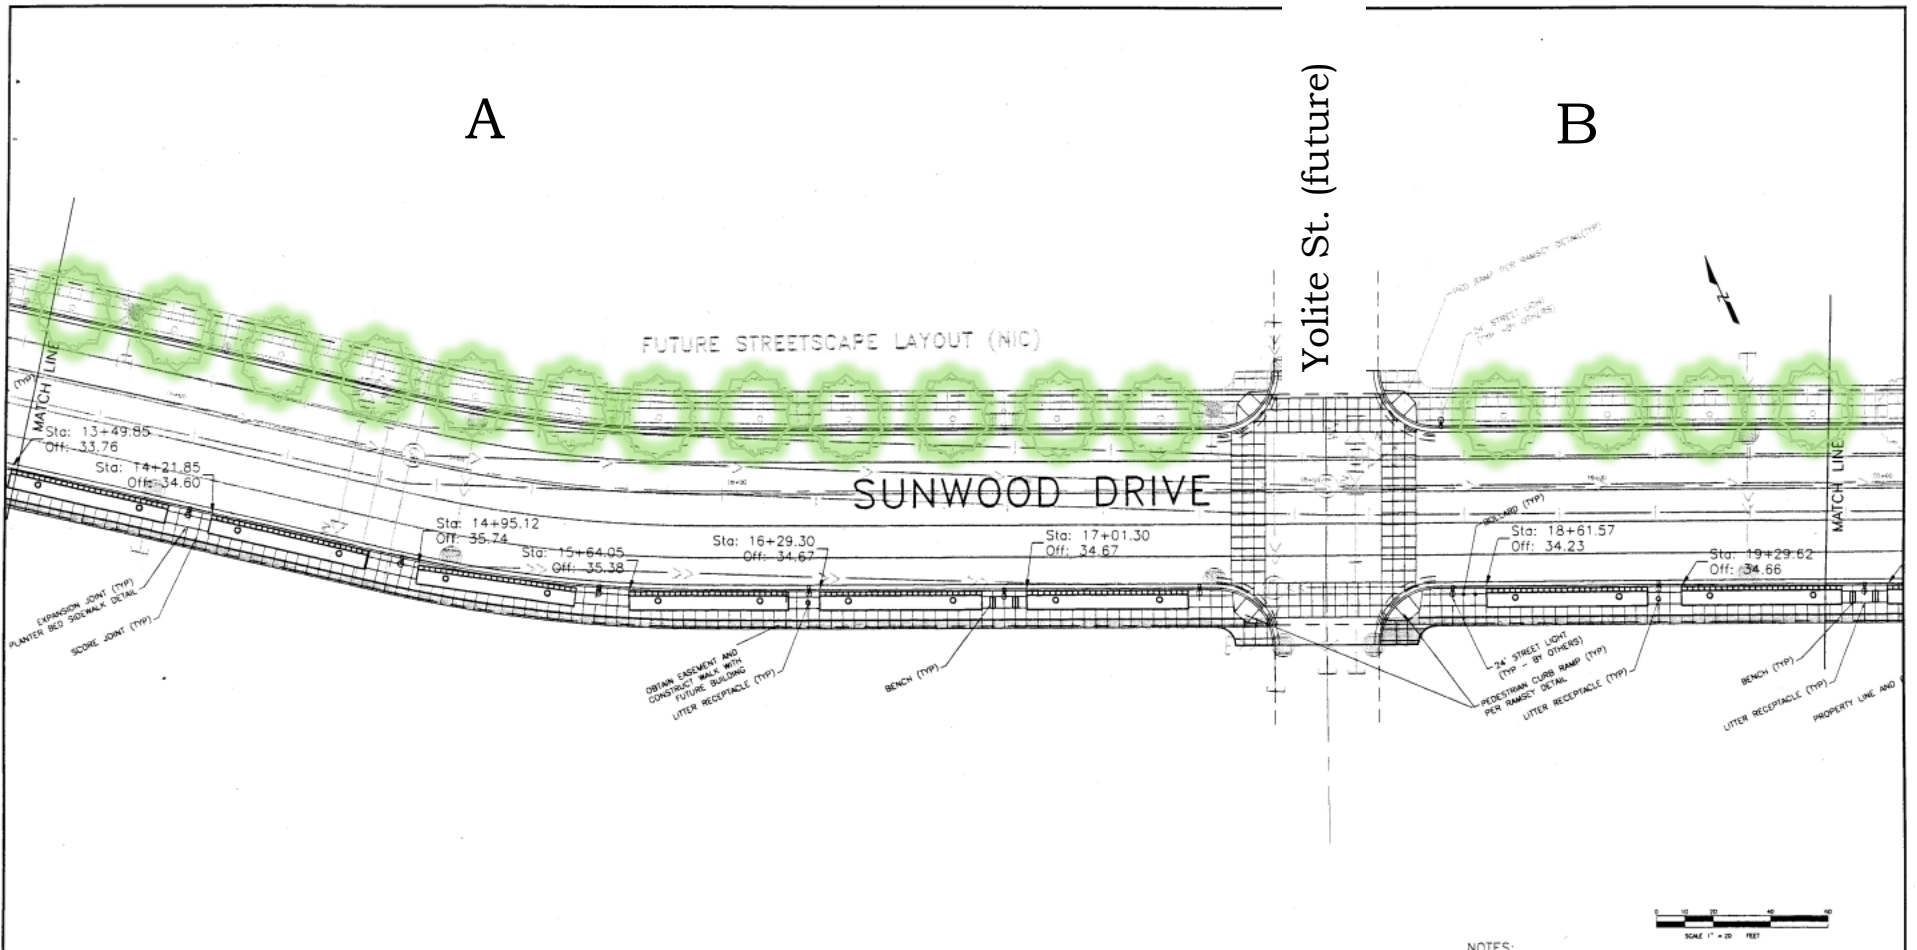


East side Block A, and West side Block B (Base Bid)

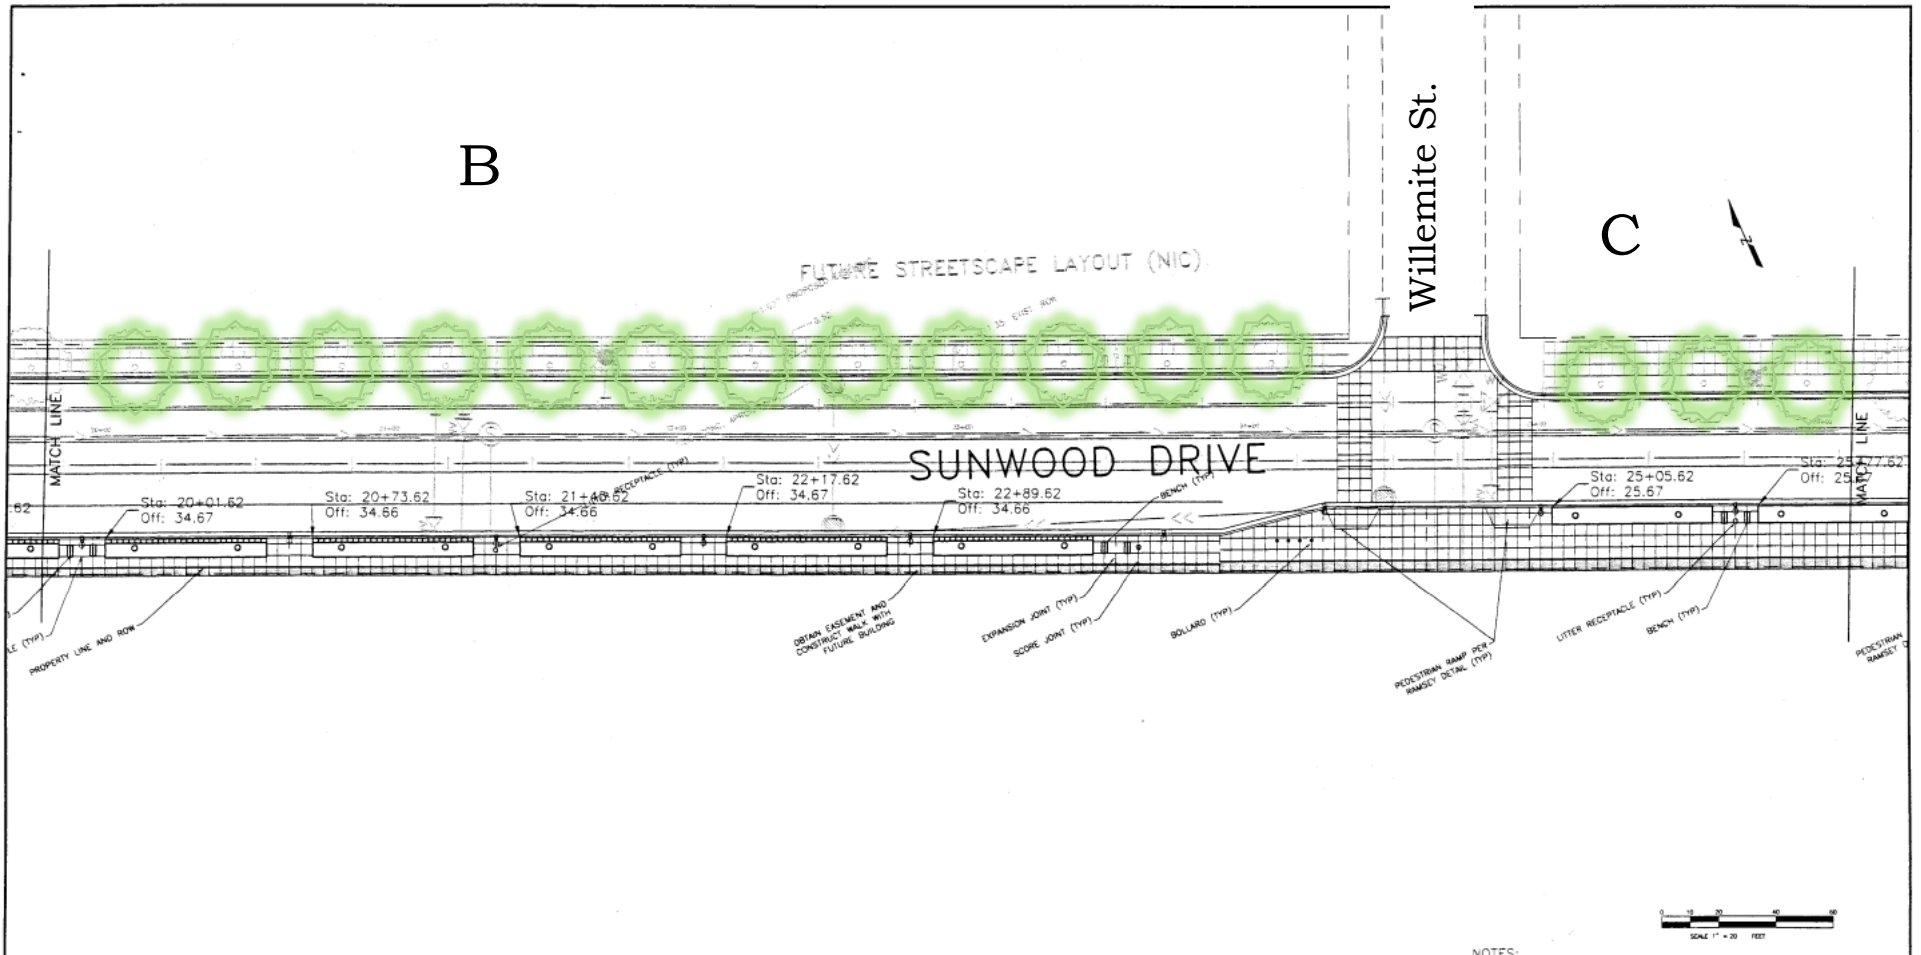

East side Block B, and West of C (Base Bid)

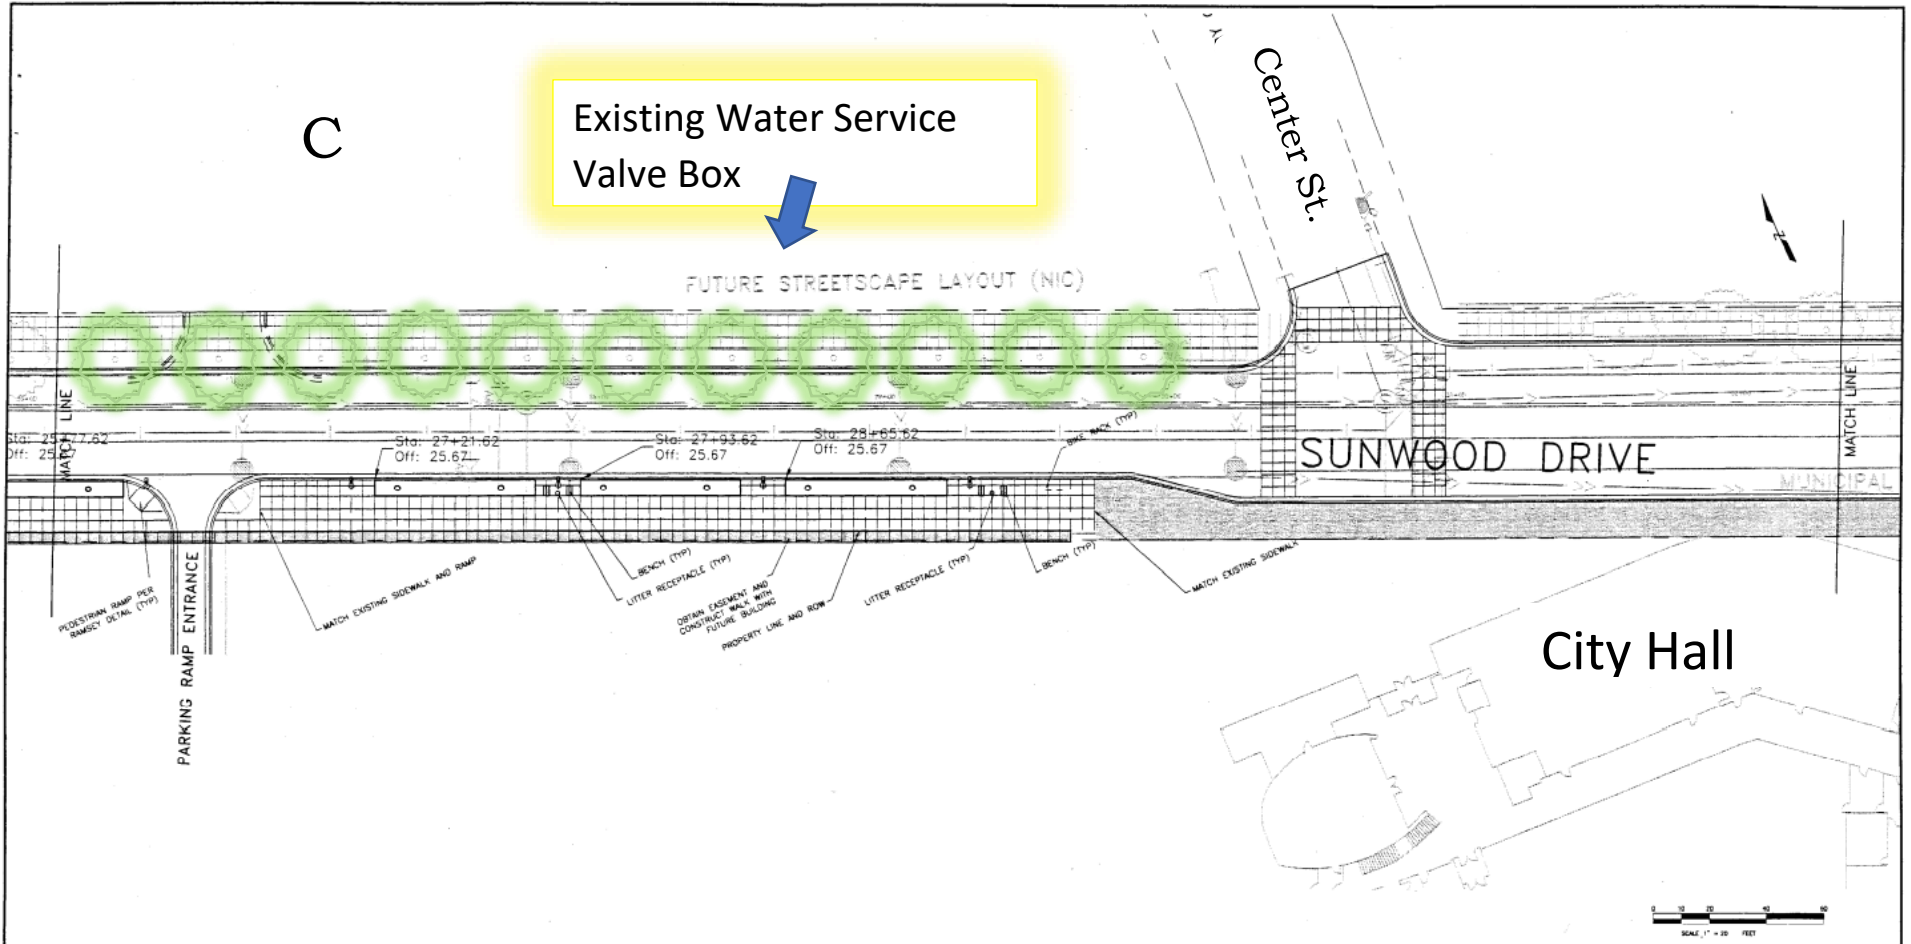


East side Block C (Base Bid)

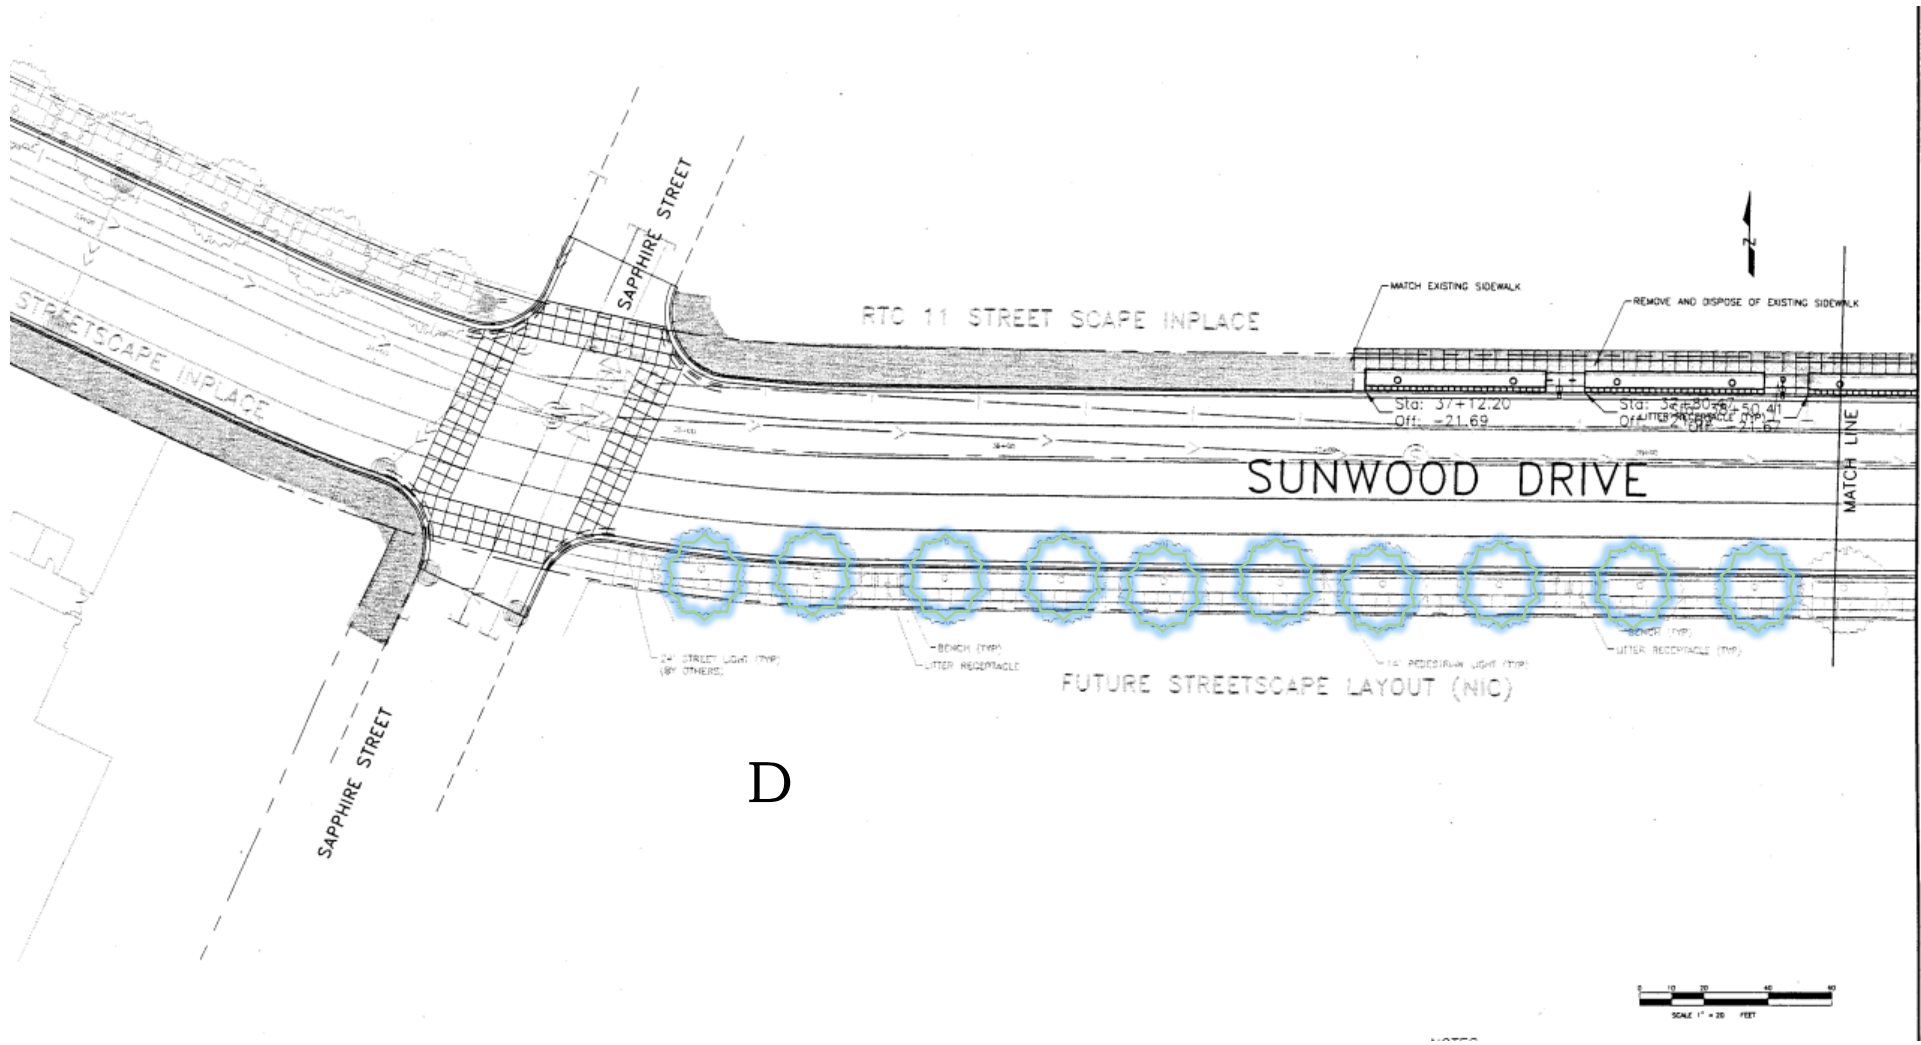

D

West side Block D (Add Alternate)



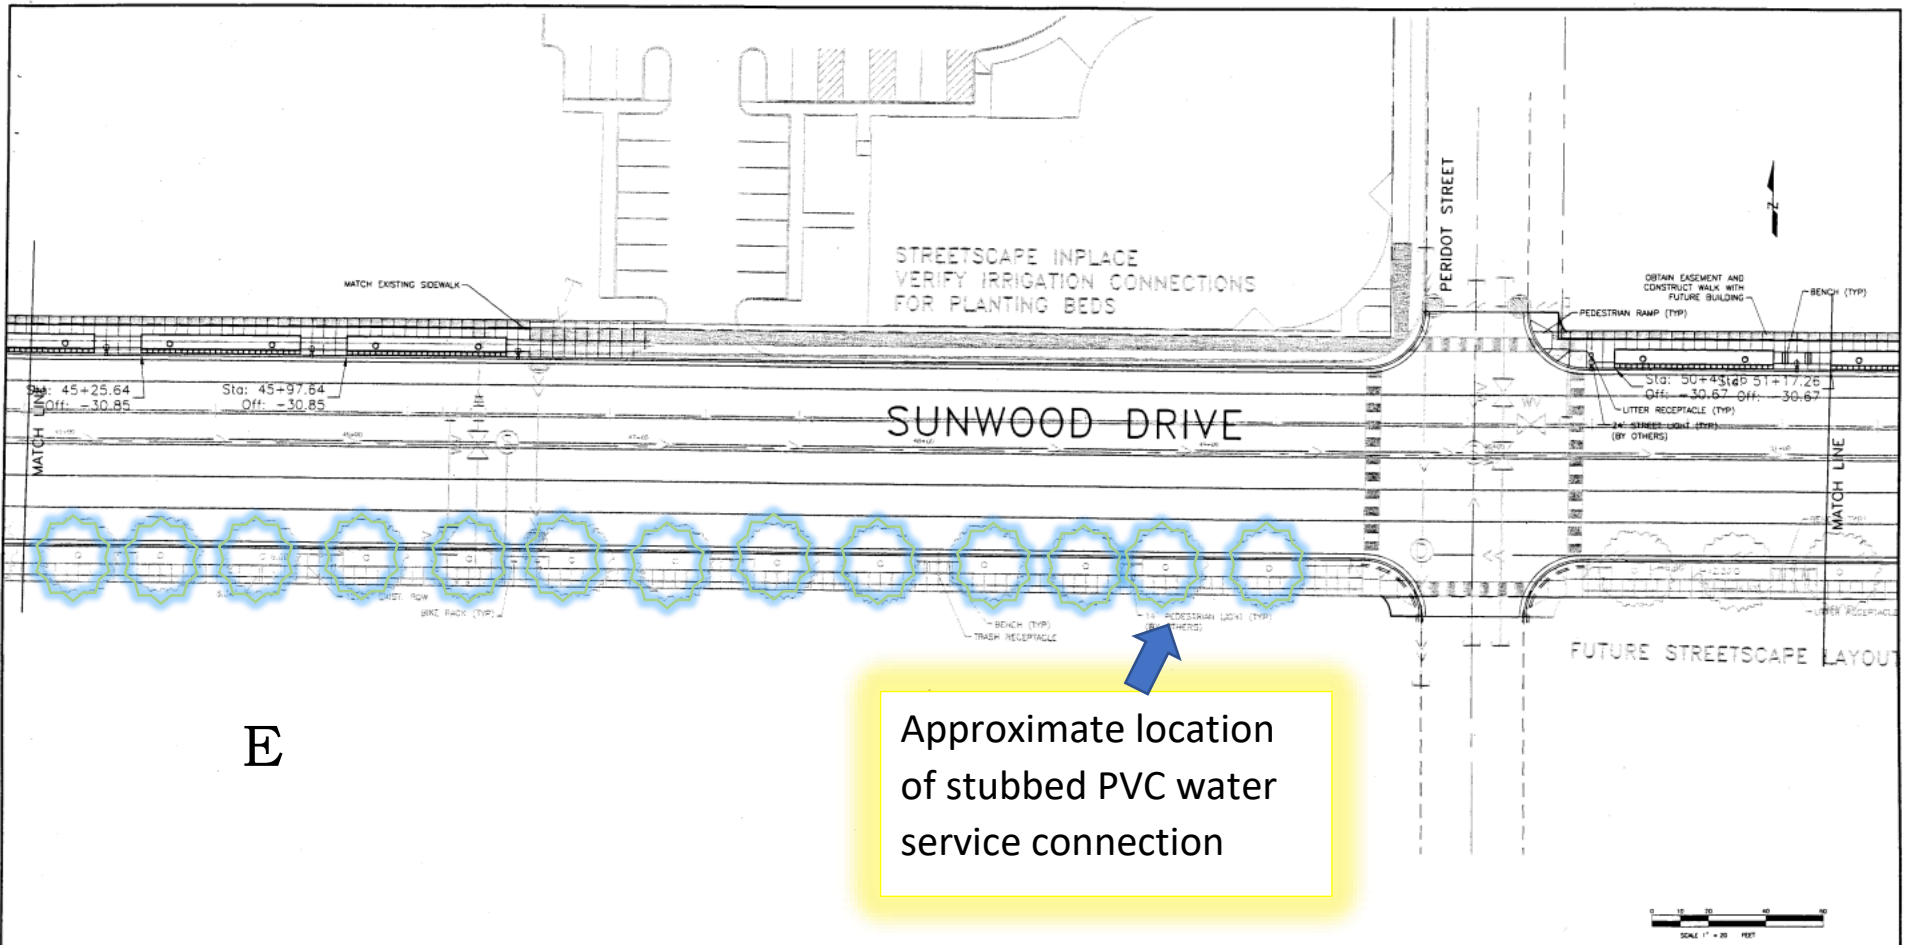

E

Approximate location  
of stubbed PVC water  
service connection

East side Block E (Add Alternate)