
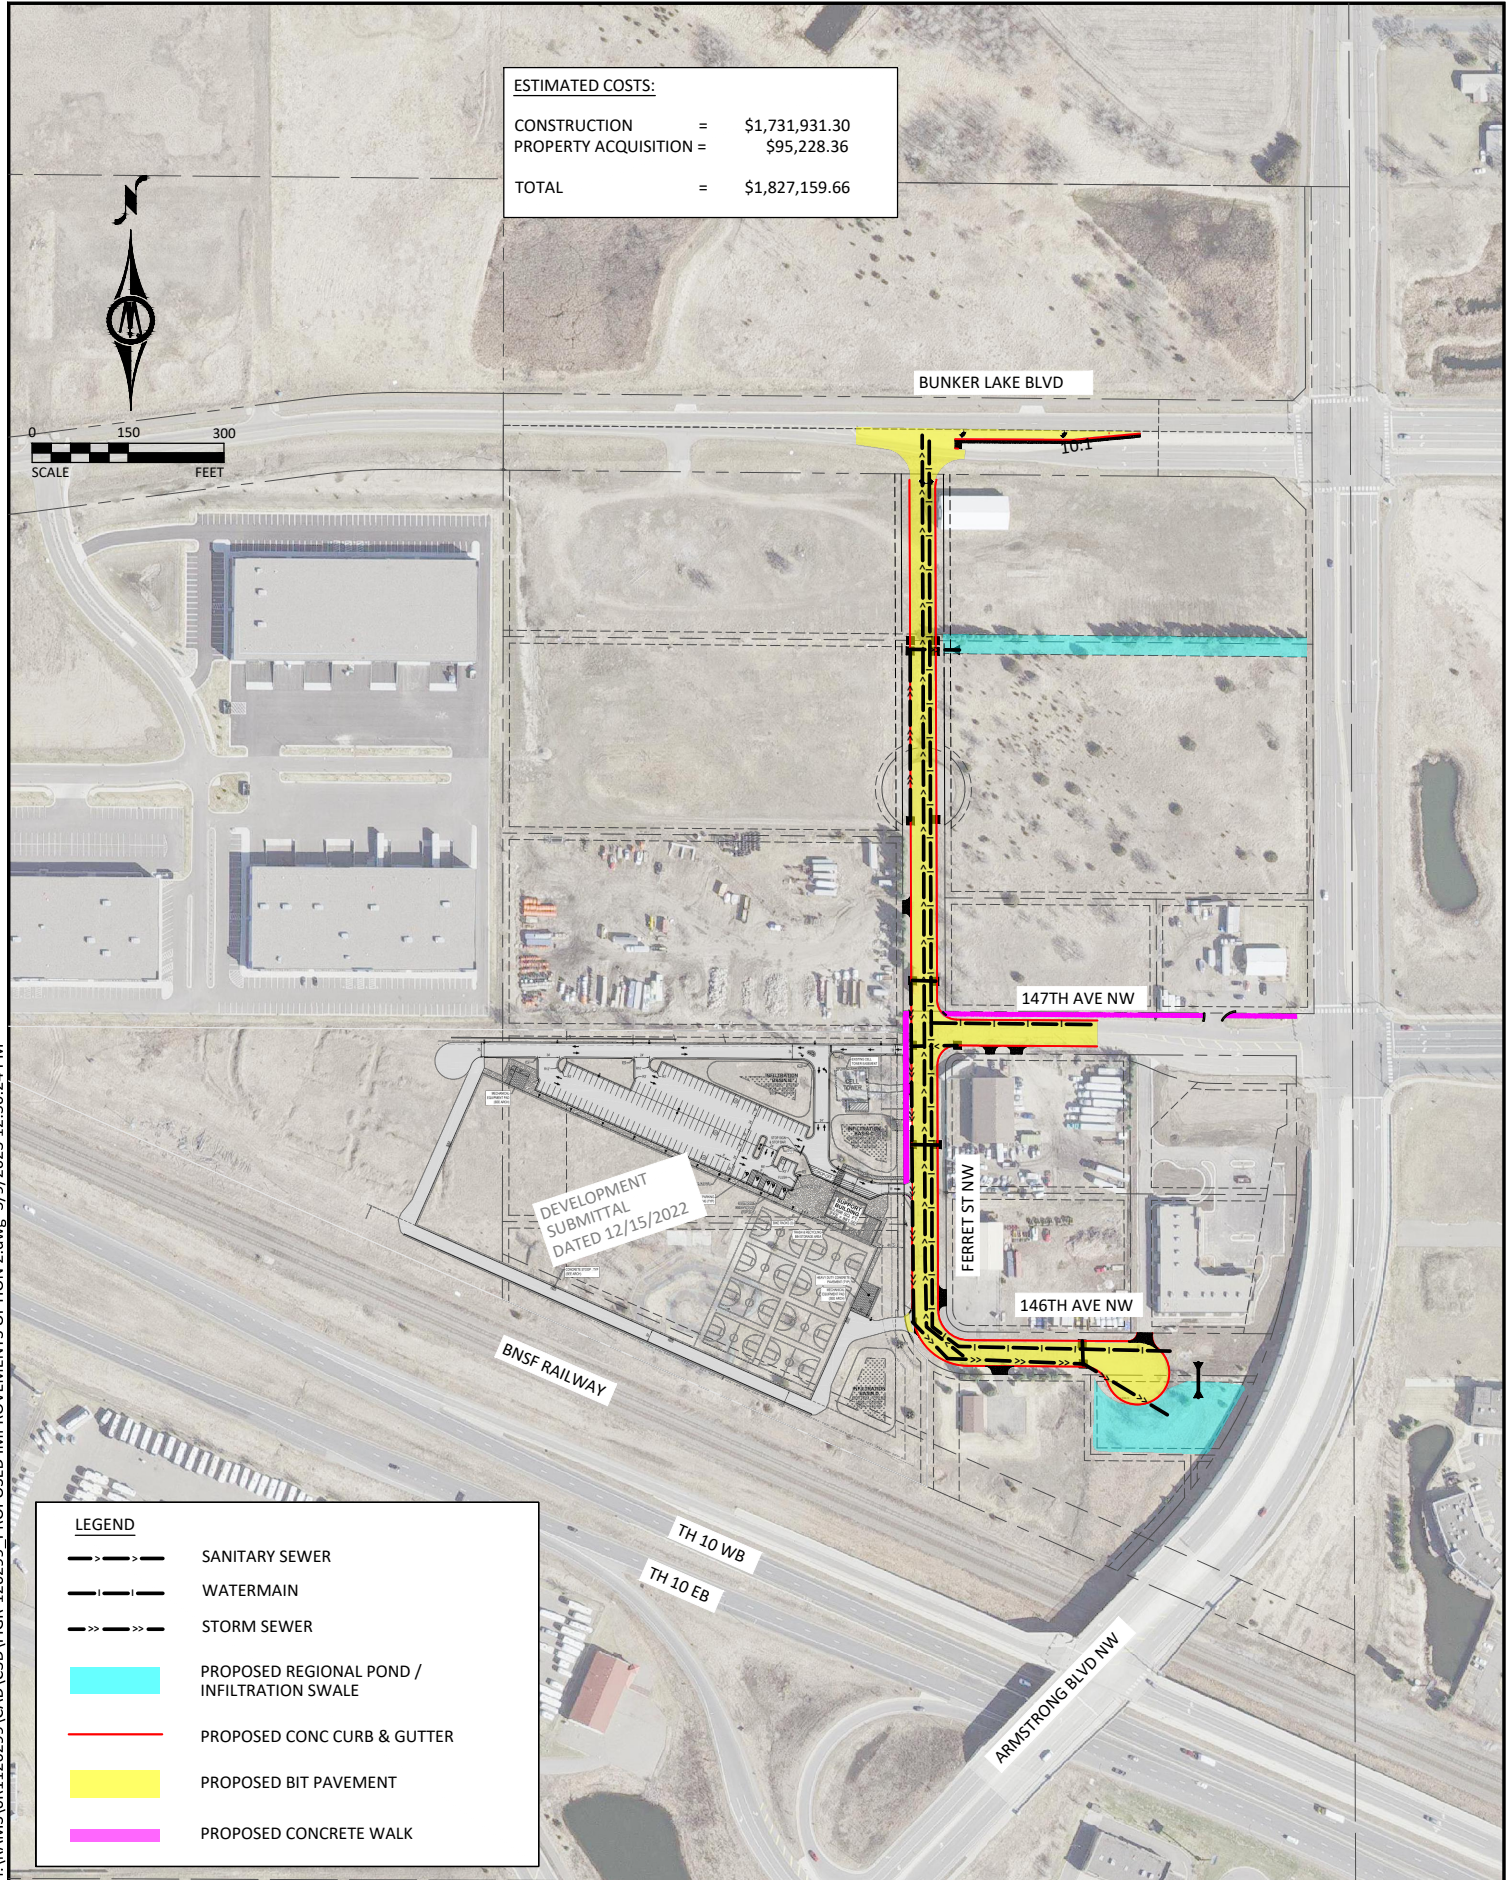


ESTIMATED COSTS:	
CONSTRUCTION	= \$1,731,931.30
PROPERTY ACQUISITION	= \$95,228.36
TOTAL	= \$1,827,159.66

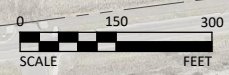

LEGEND	
	SANITARY SEWER
	WATERMAIN
	STORM SEWER
	PROPOSED REGIONAL POND / INFILTRATION SWALE
	PROPOSED CONC CURB & GUTTER
	PROPOSED BIT PAVEMENT
	PROPOSED CONCRETE WALK

H:\RAMS\0R1126299\CAD\C3D\FIGR-126299 - PROPOSED IMPROVEMENTS OPTION 2.dwg 3/9/2023 12:30:24 PM