


ANOKA COUNTY HIGHWAY RIGHT-OF-WAY FLAT NO. 33

ARMSTRONG BLVD

SUNWOOD DRIVE

SUNWOOD DRIVE

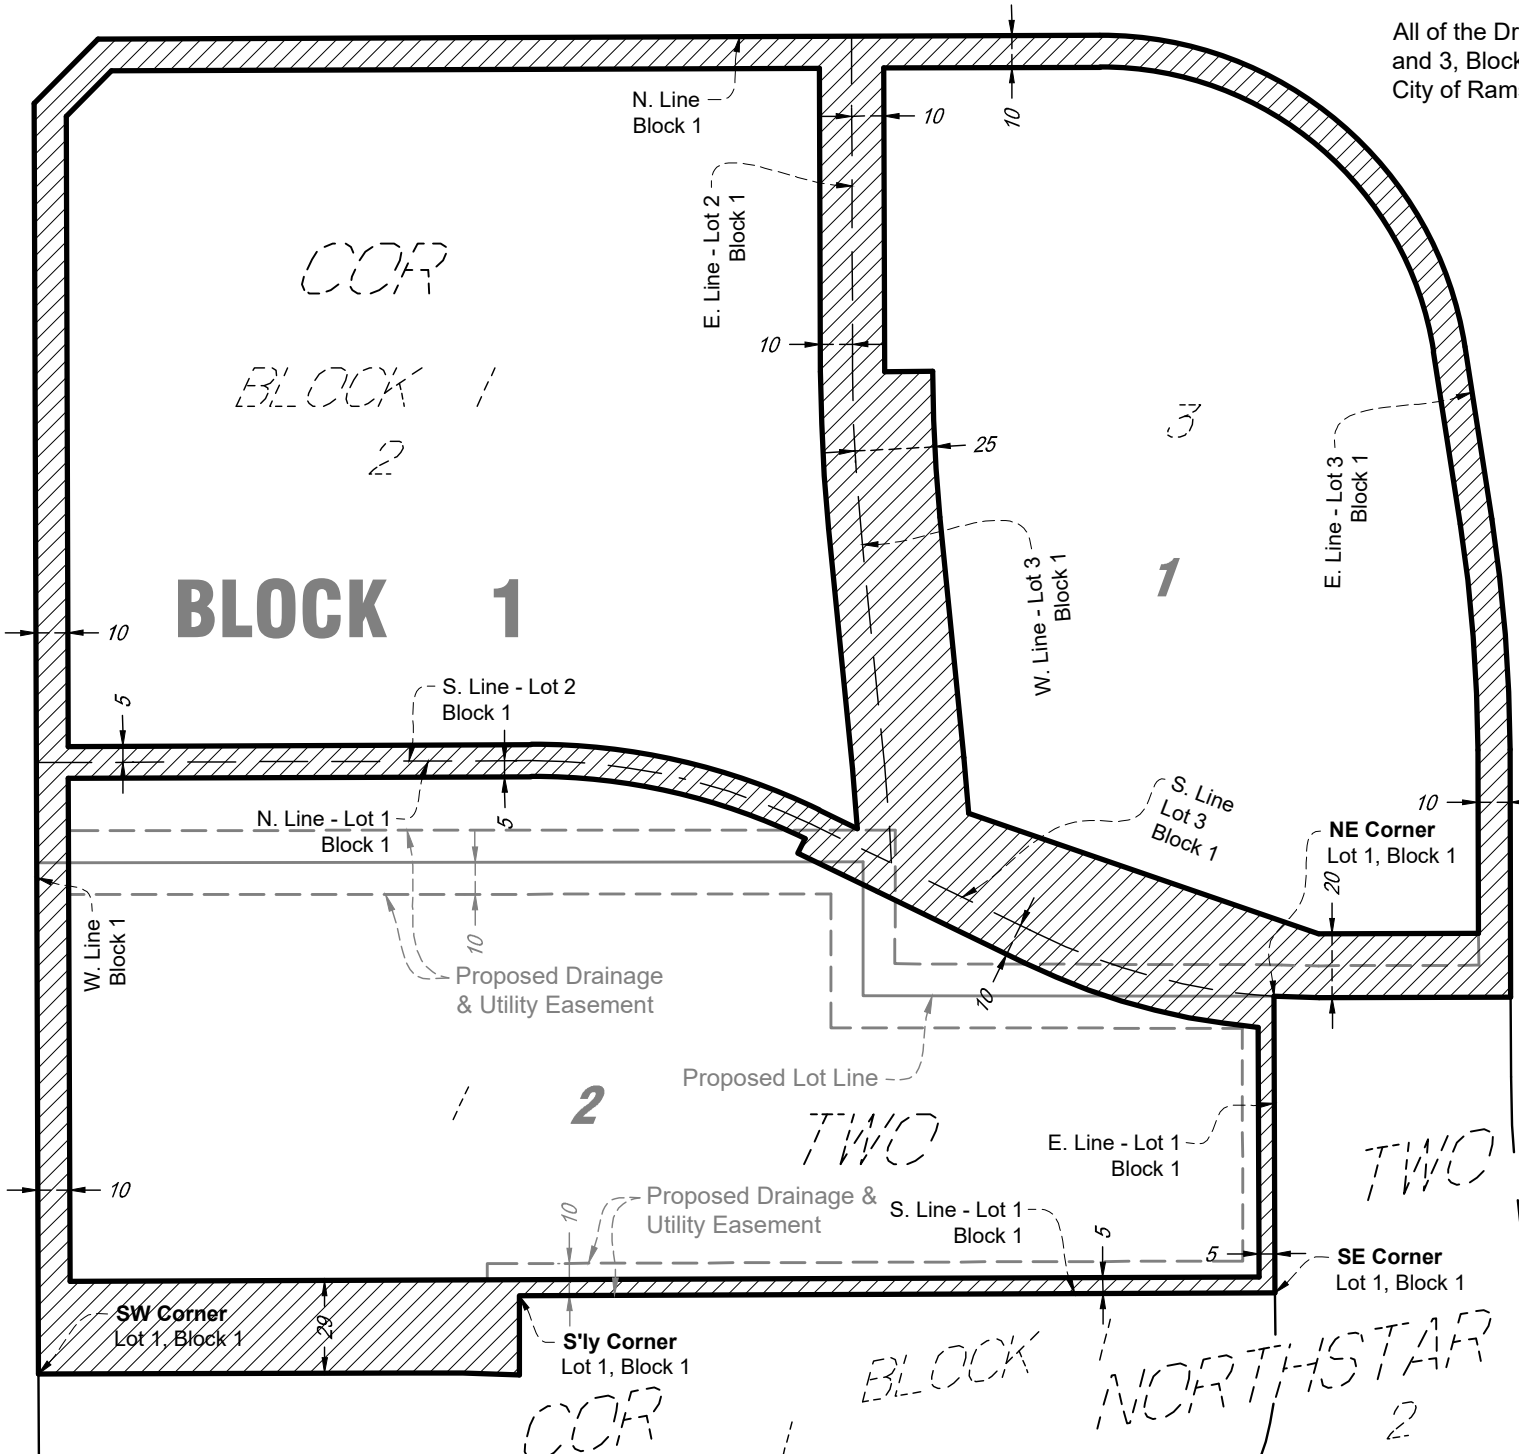

PROPOSED DRAINAGE & UTILITY EASEMENT VACATION:

All of the Drainage and Utility Easements dedicated in Lots 1, 2 and 3, Block 1, Cor Two, according to the recorded plat thereof, City of Ramsey, Anoka County, Minnesota.


LEGEND



Drainage & Utility Easements per Cor Two To Be Vacated

NOTE:

Lots 1, 2 and 3, Block 1, Cor Two are in the process of being replatted. Proposed Lots and Drainage and Utility Easements to be dedicated on said plat are shown as shaded on this sheet.

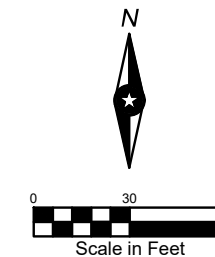

THIS DOCUMENT IS THE PROPERTY OF I & S GROUP, INC. AND MAY NOT BE USED, COPIED OR DUPLICATED WITHOUT PRIOR WRITTEN CONSENT.

PROJECT		
ALDI, INC.		
RAMSEY MINNESOTA		
REVISION SCHEDULE		
DATE	DESCRIPTION	BY
6/6/23	Expanded vacation area per City comments.	KH
PROJECT NO.	18-21339	
CAD FILE NAME	21339 EASE VAC PLAT	
DRAWN BY	KH	
DESIGNED BY	--	
REVIEWED BY	--	
ORIGINAL ISSUE DATE	5/11/23	
CLIENT PROJECT NO.	-	

TITLE

PROPOSED EASEMENT VACATION