
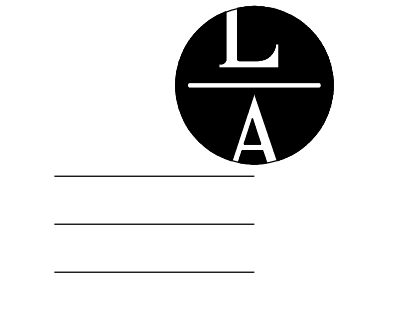


Filename: SODERHOLM AND ASSOC/SODERHOLM AND ASSOCIATES-A6

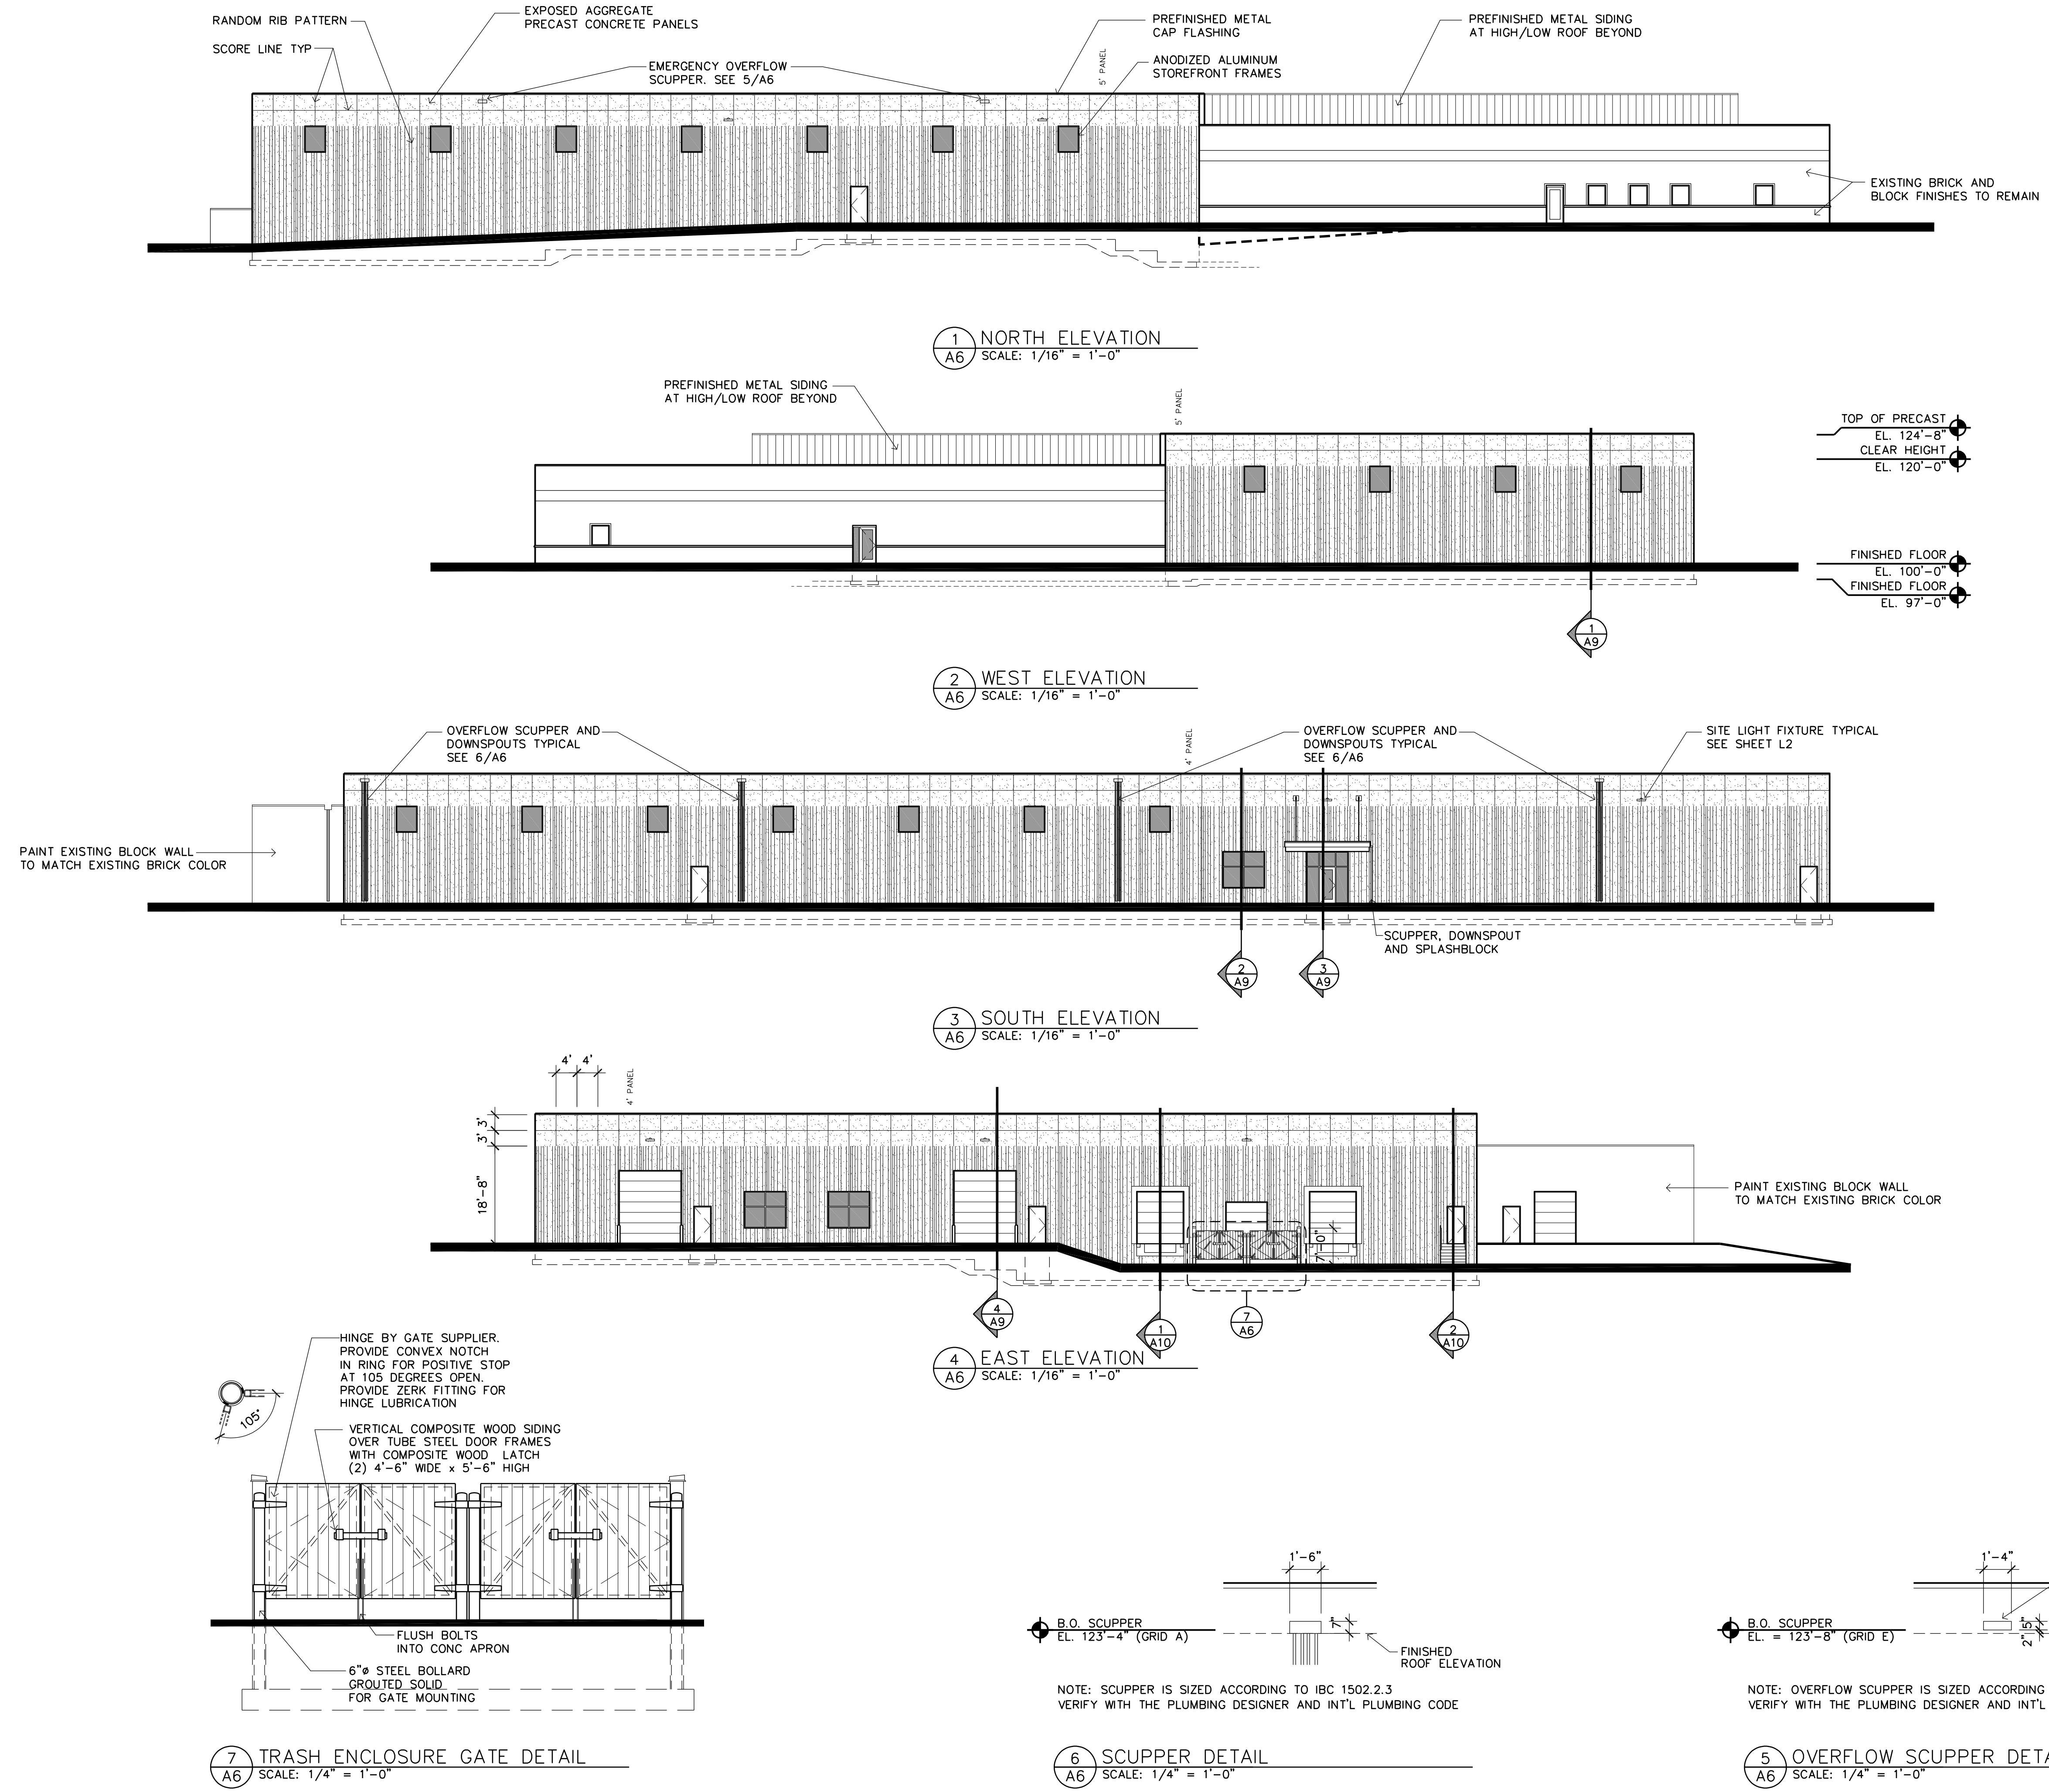

LAMPERT ARCHITECTS

420 Summit Avenue
St. Paul, MN 55102
Phone: 763.755.1211 Fax: 763.757.2849
lampert@lampert-arch.com

ARCHITECT CERTIFICATION:
I HEREBY CERTIFY THAT THIS PLAN, SPECIFICATION OR REPORT WAS PREPARED BY ME OR UNDER MY DIRECT SUPERVISION AND THAT I AM A DULY LICENSED ARCHITECT UNDER THE LAWS OF THE STATE OF MINNESOTA.

LEONARD LAMPERT
SIGNATURE
LEONARD LAMPERT
PRINT NAME
13669
LICENSE NO.
3/29/23
DATE

Sharp & Associates, LLC

SA
500 Bunker Lake Blvd
Anoka, MN 55303
Ph (763) 425-2002
Fax (763) 425-6428

SODERHOLM & ASSOCIATES
7150 143rd Ave NW, Ramsey, Minnesota

Copyright 2022
Leonard Lampert Architects Inc.

Project Designer: JAMES B
Drawn By: JRB
Checked By: LL

Revisions

3/1/23	PRELIMINARY
3/9/23	CITY SUBMITTAL
3/29/23	ISSUE FOR PERMIT

BUILDING ELEVATIONS

Sheet Number

A6

Project No. 220427-3