


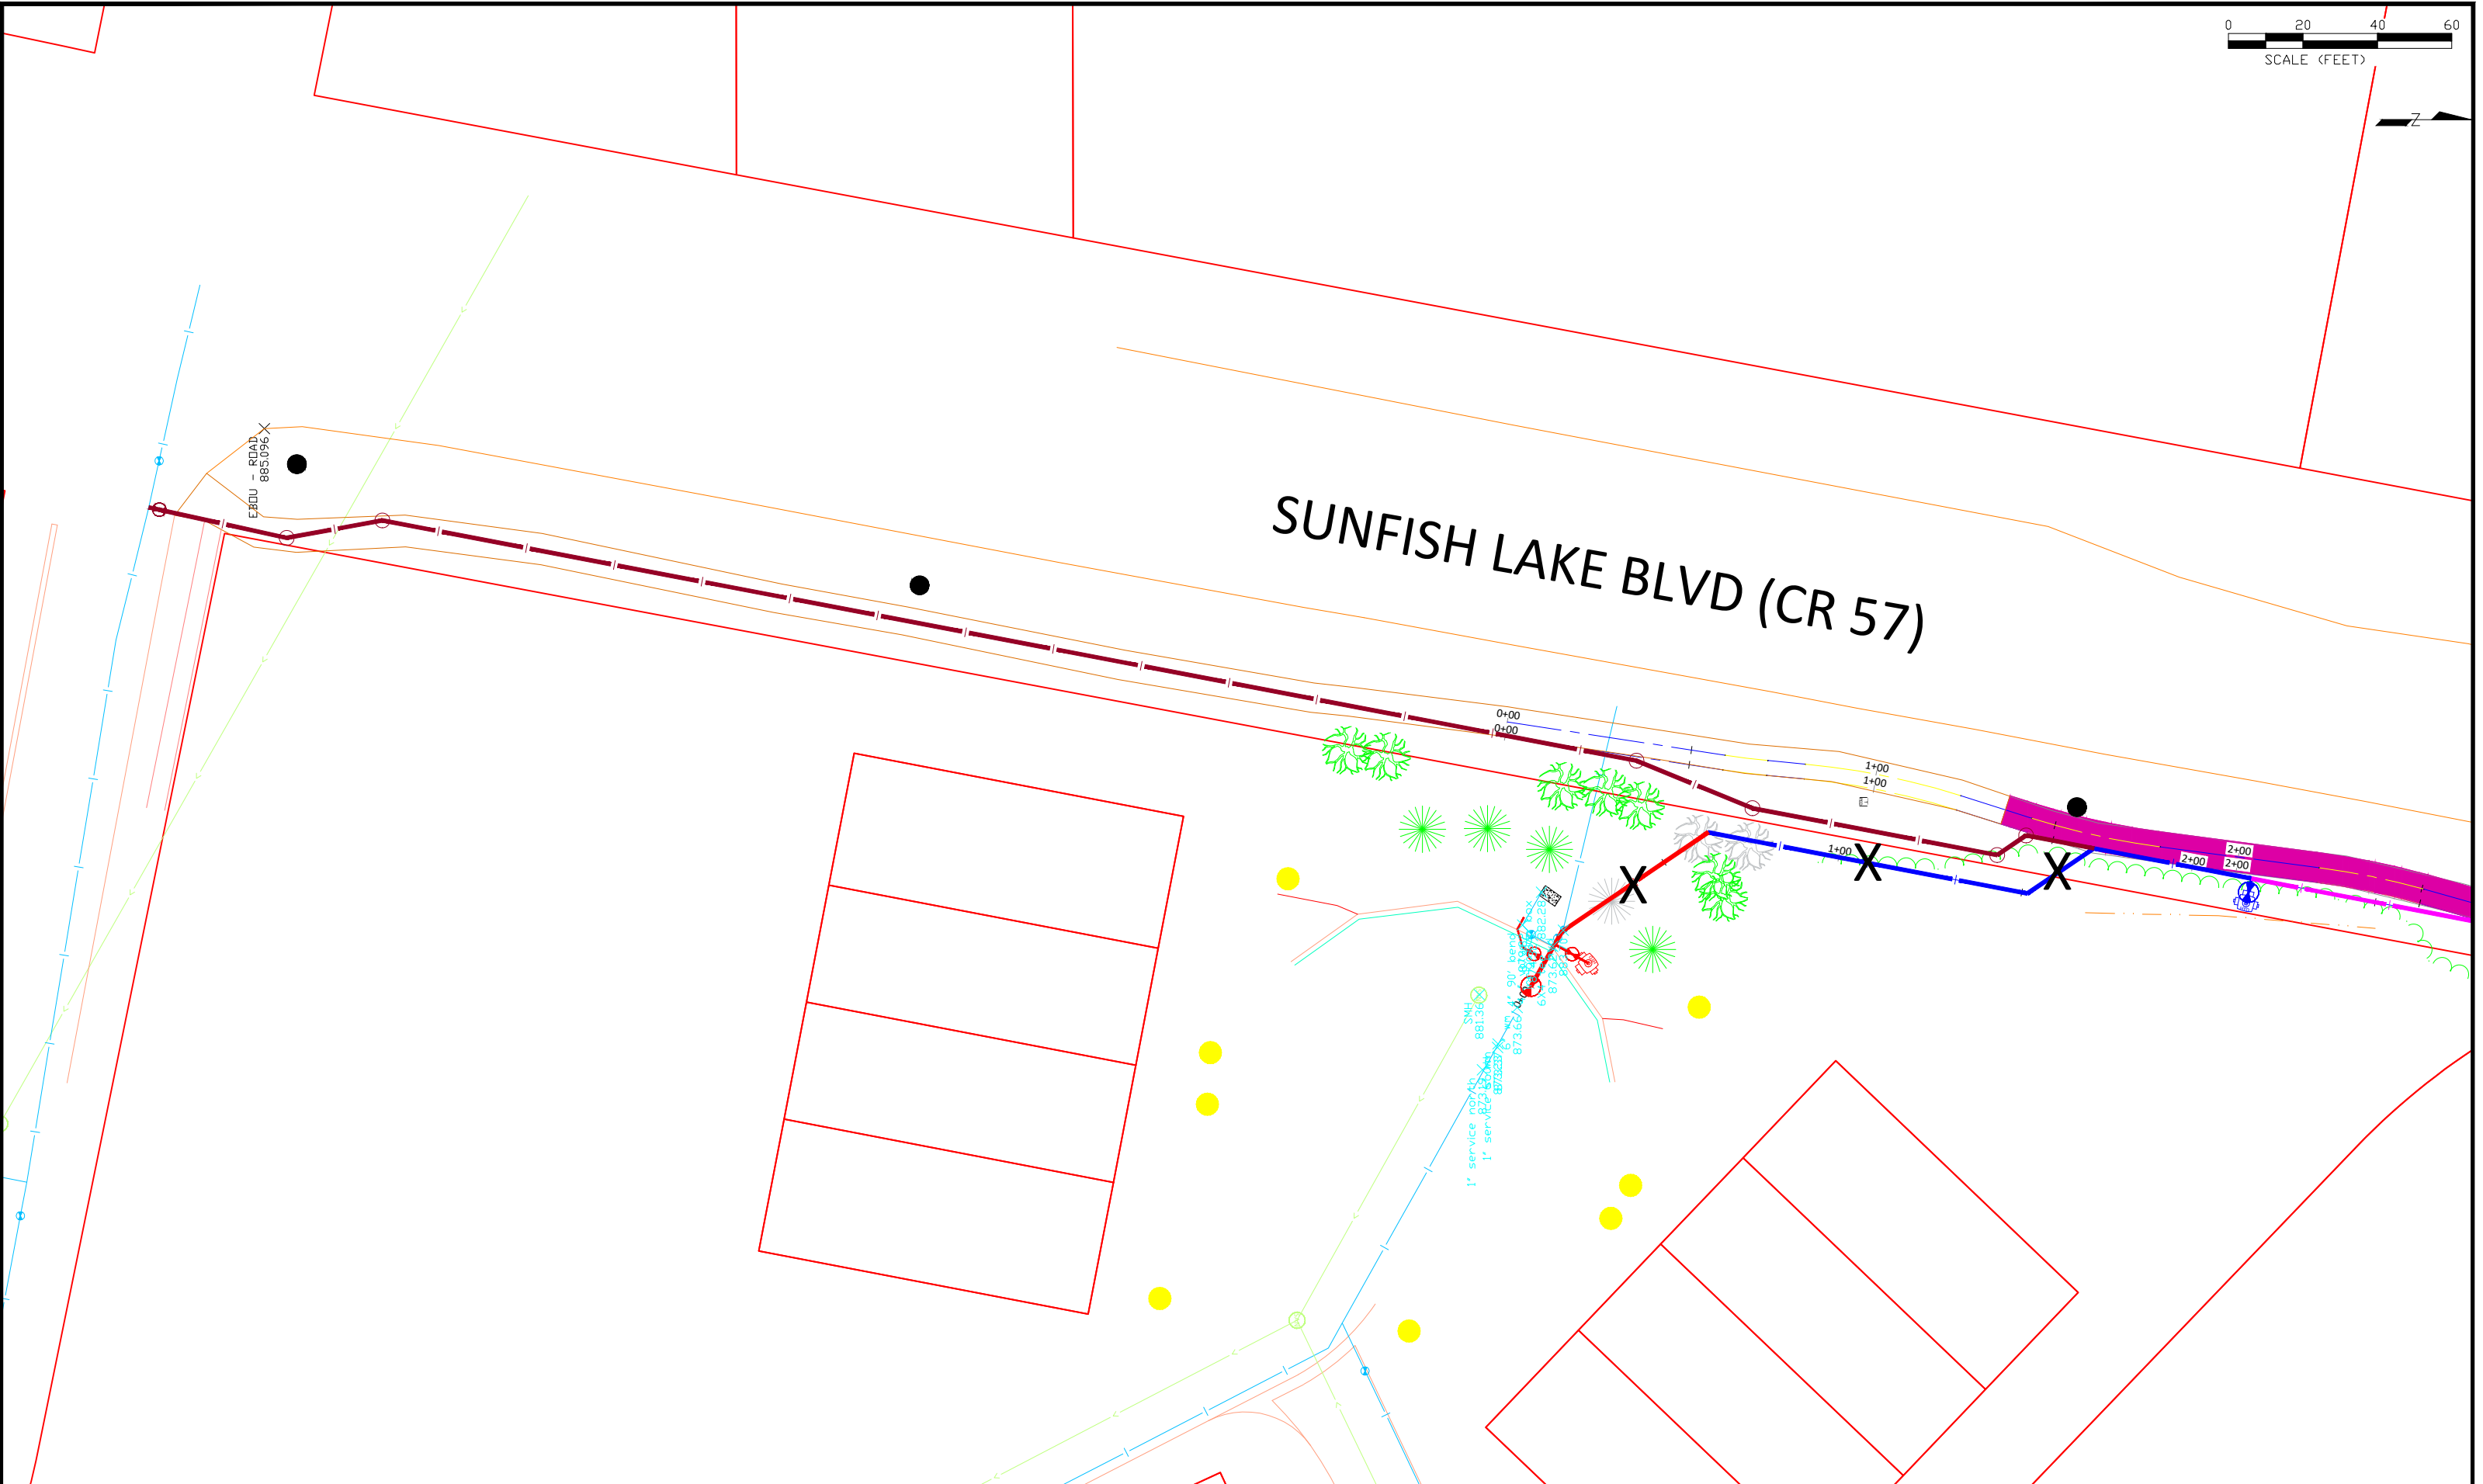


SUNFISH LAKE BLVD (CR 57)



DATE	REVISION

DESIGNED BY: ---	DATE: --/--/--
DRAWN BY: ---	FILE: 24-02
CHECKED BY: ---	


CITY OF RAMSEY
 7550 SUNWOOD DRIVE
 RAMSEY, MN 55303
 (763) 427-1410 FAX (763) 433-9898

WATERMAIN ROUTE

HALLS DOVER ACRES STREET RECONSTRUCTION
 CITY PROJECT NO. 24-02
 CITY OF RAMSEY, MINNESOTA