


# EASEMENT VACATION EXHIBIT

LOCATED IN THE PLAT OF  
**RAMSEY TOWN CENTER  
7TH ADDITION**


ANOKA COUNTY, MN

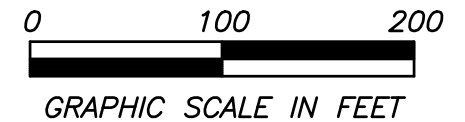


DATE: 06/22/2022  
DRAWN BY: AAN  
FILE NO. 22284

I hereby certify that this survey, plan, or report was prepared by me or under my direct supervision and that I am a Licensed Land Surveyor under the laws of the State of Minnesota.

Date 06/22/2022

  
Abram A. Niemela  
License No. 48664

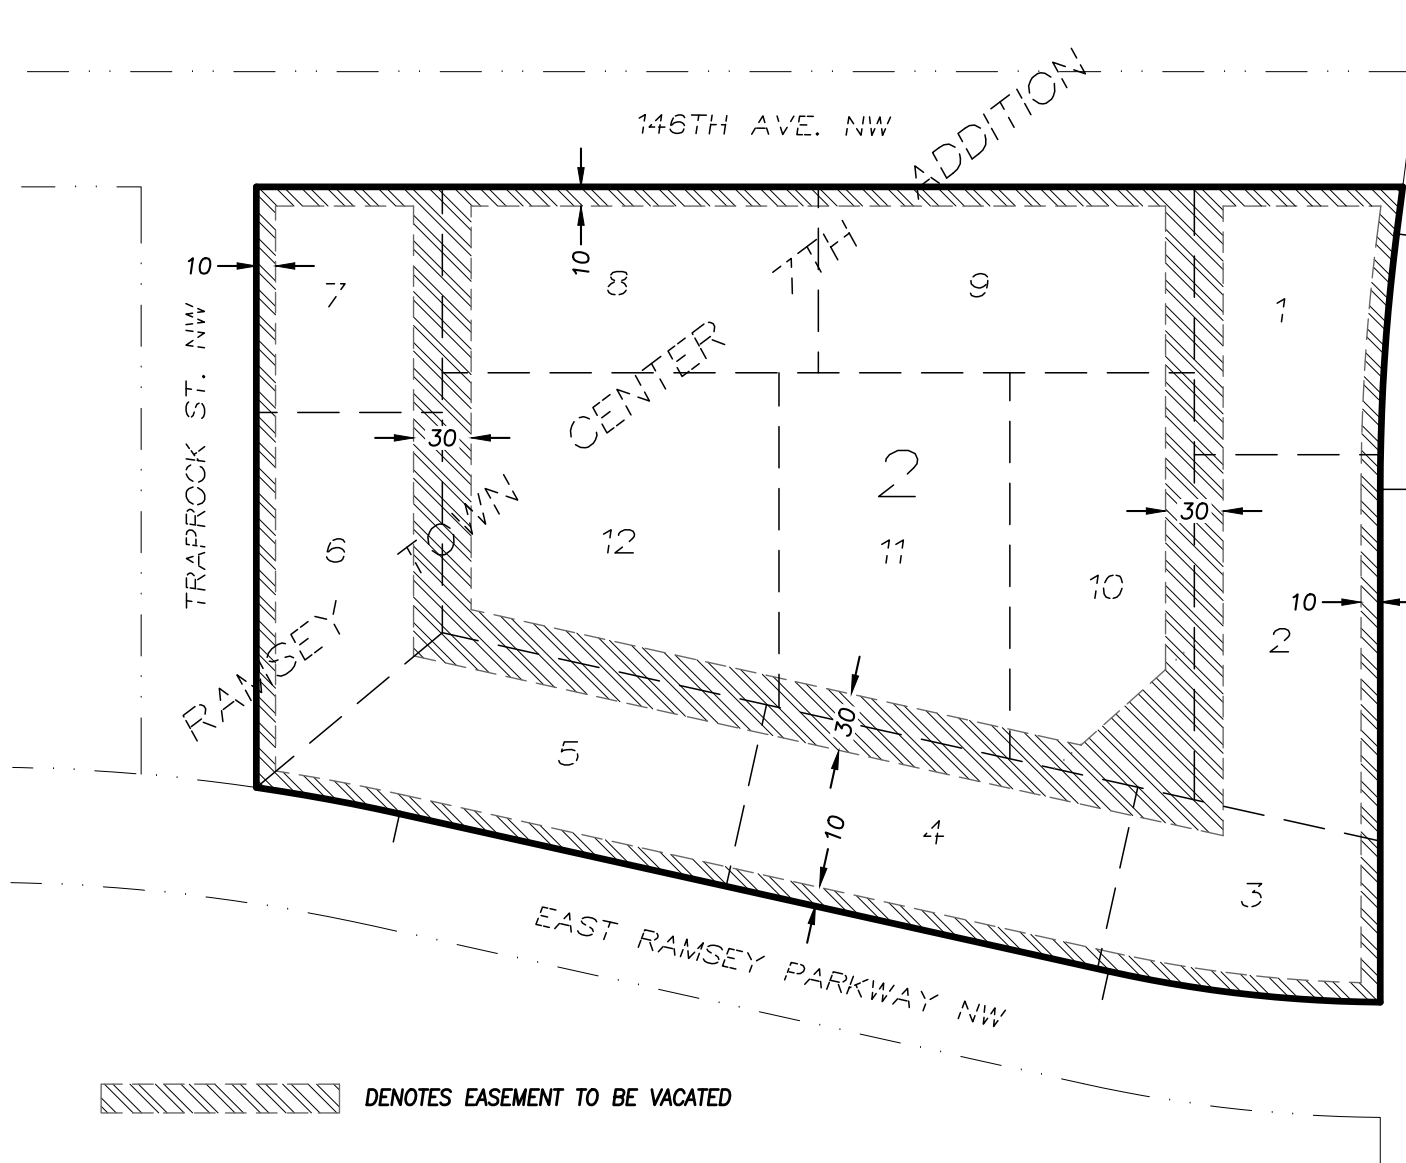

 DENOTES EASEMENT TO BE VACATED

**DESCRIPTION OF EASEMENT TO BE VACATED**  
Vacate all drainage and utility easements lying within Block 2 of RAMSEY TOWN CENTER 7TH ADDITION, according to the recorded plat thereof, Anoka County, Minnesota, which were dedicated in said plat of RAMSEY TOWN CENTER 7TH ADDITION.



**Meyer-Rohlin  
LAND SERVICES**  
708 1ST AVENUE NE, #1  
BUFFALO, MN 55313  
PH. 763.682.1781 WWW.MEYERROHLIN.COM