



Roadway, Utility, and Trail Easement Vacation Description Sketch

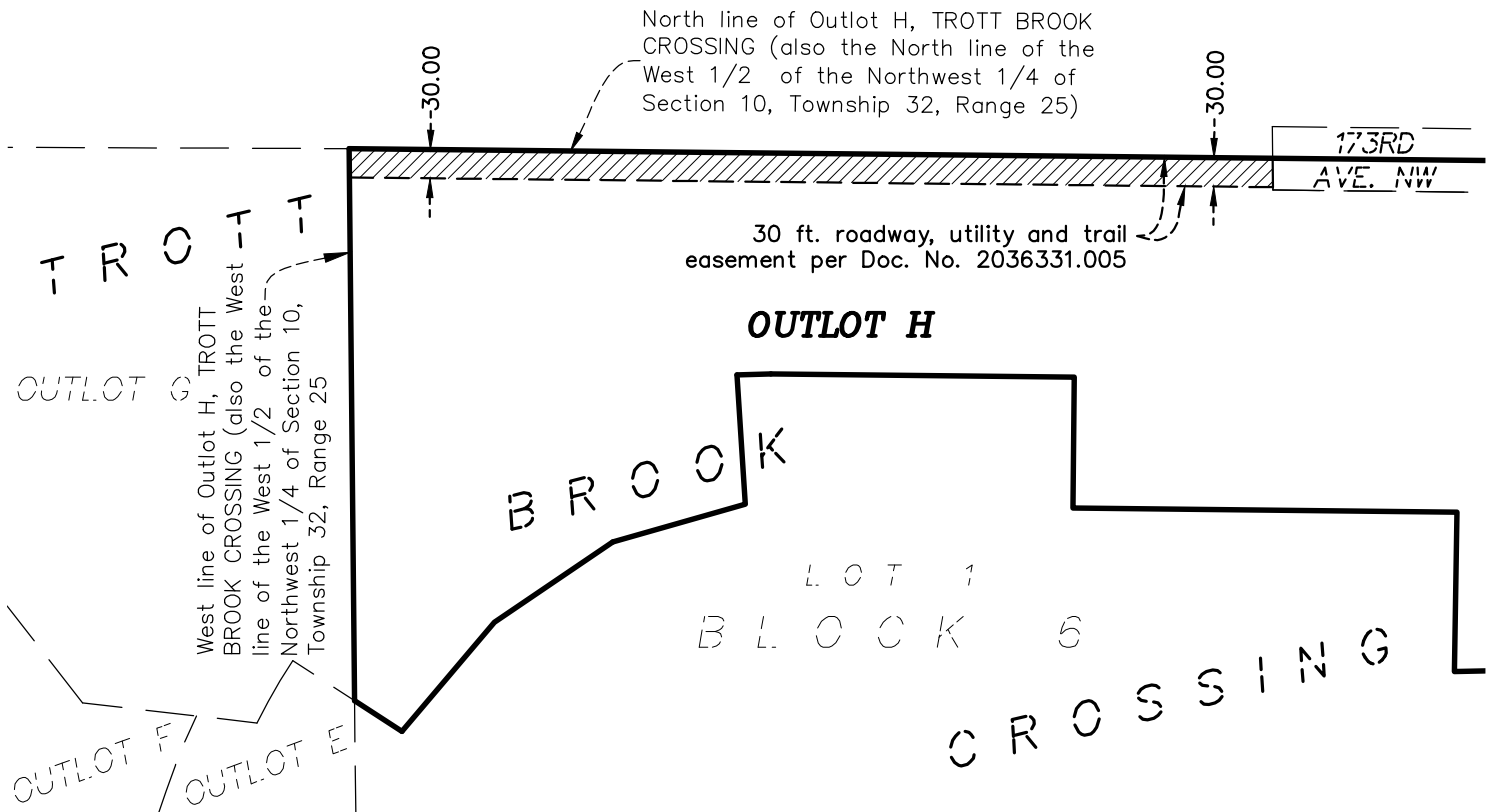

PUBLIC ROADWAY, UTILITY AND TRAIL EASEMENT VACATION DESCRIPTION:

All of the easements described in Document Number 2036331.005, Anoka County, Minnesota.

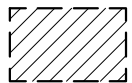

Denotes public roadway,
utility, and trail easement
Vacation Area




CARLSON
ENGINEERING

ENGINEERING
SURVEYING
PLANNING

3890 PHEASANT RIDGE DRIVE NE, SUITE 100, BLAINE, MN 55449
TEL 763.489.7900 \ FAX 763.489.7959 \ CARLSON-ENGINEERING.COM

2334 9461 vacation desc 2036331.005

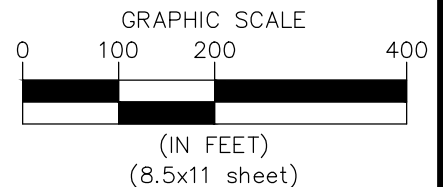

Save Date: 04/28/25 F:\jobs\9461 - trott brook\cad_c3d\survey\description sketches\9461 vacation desc 2036331.005.dwg