


POND
NWL = 861.0
100-YR HWL = 866.0

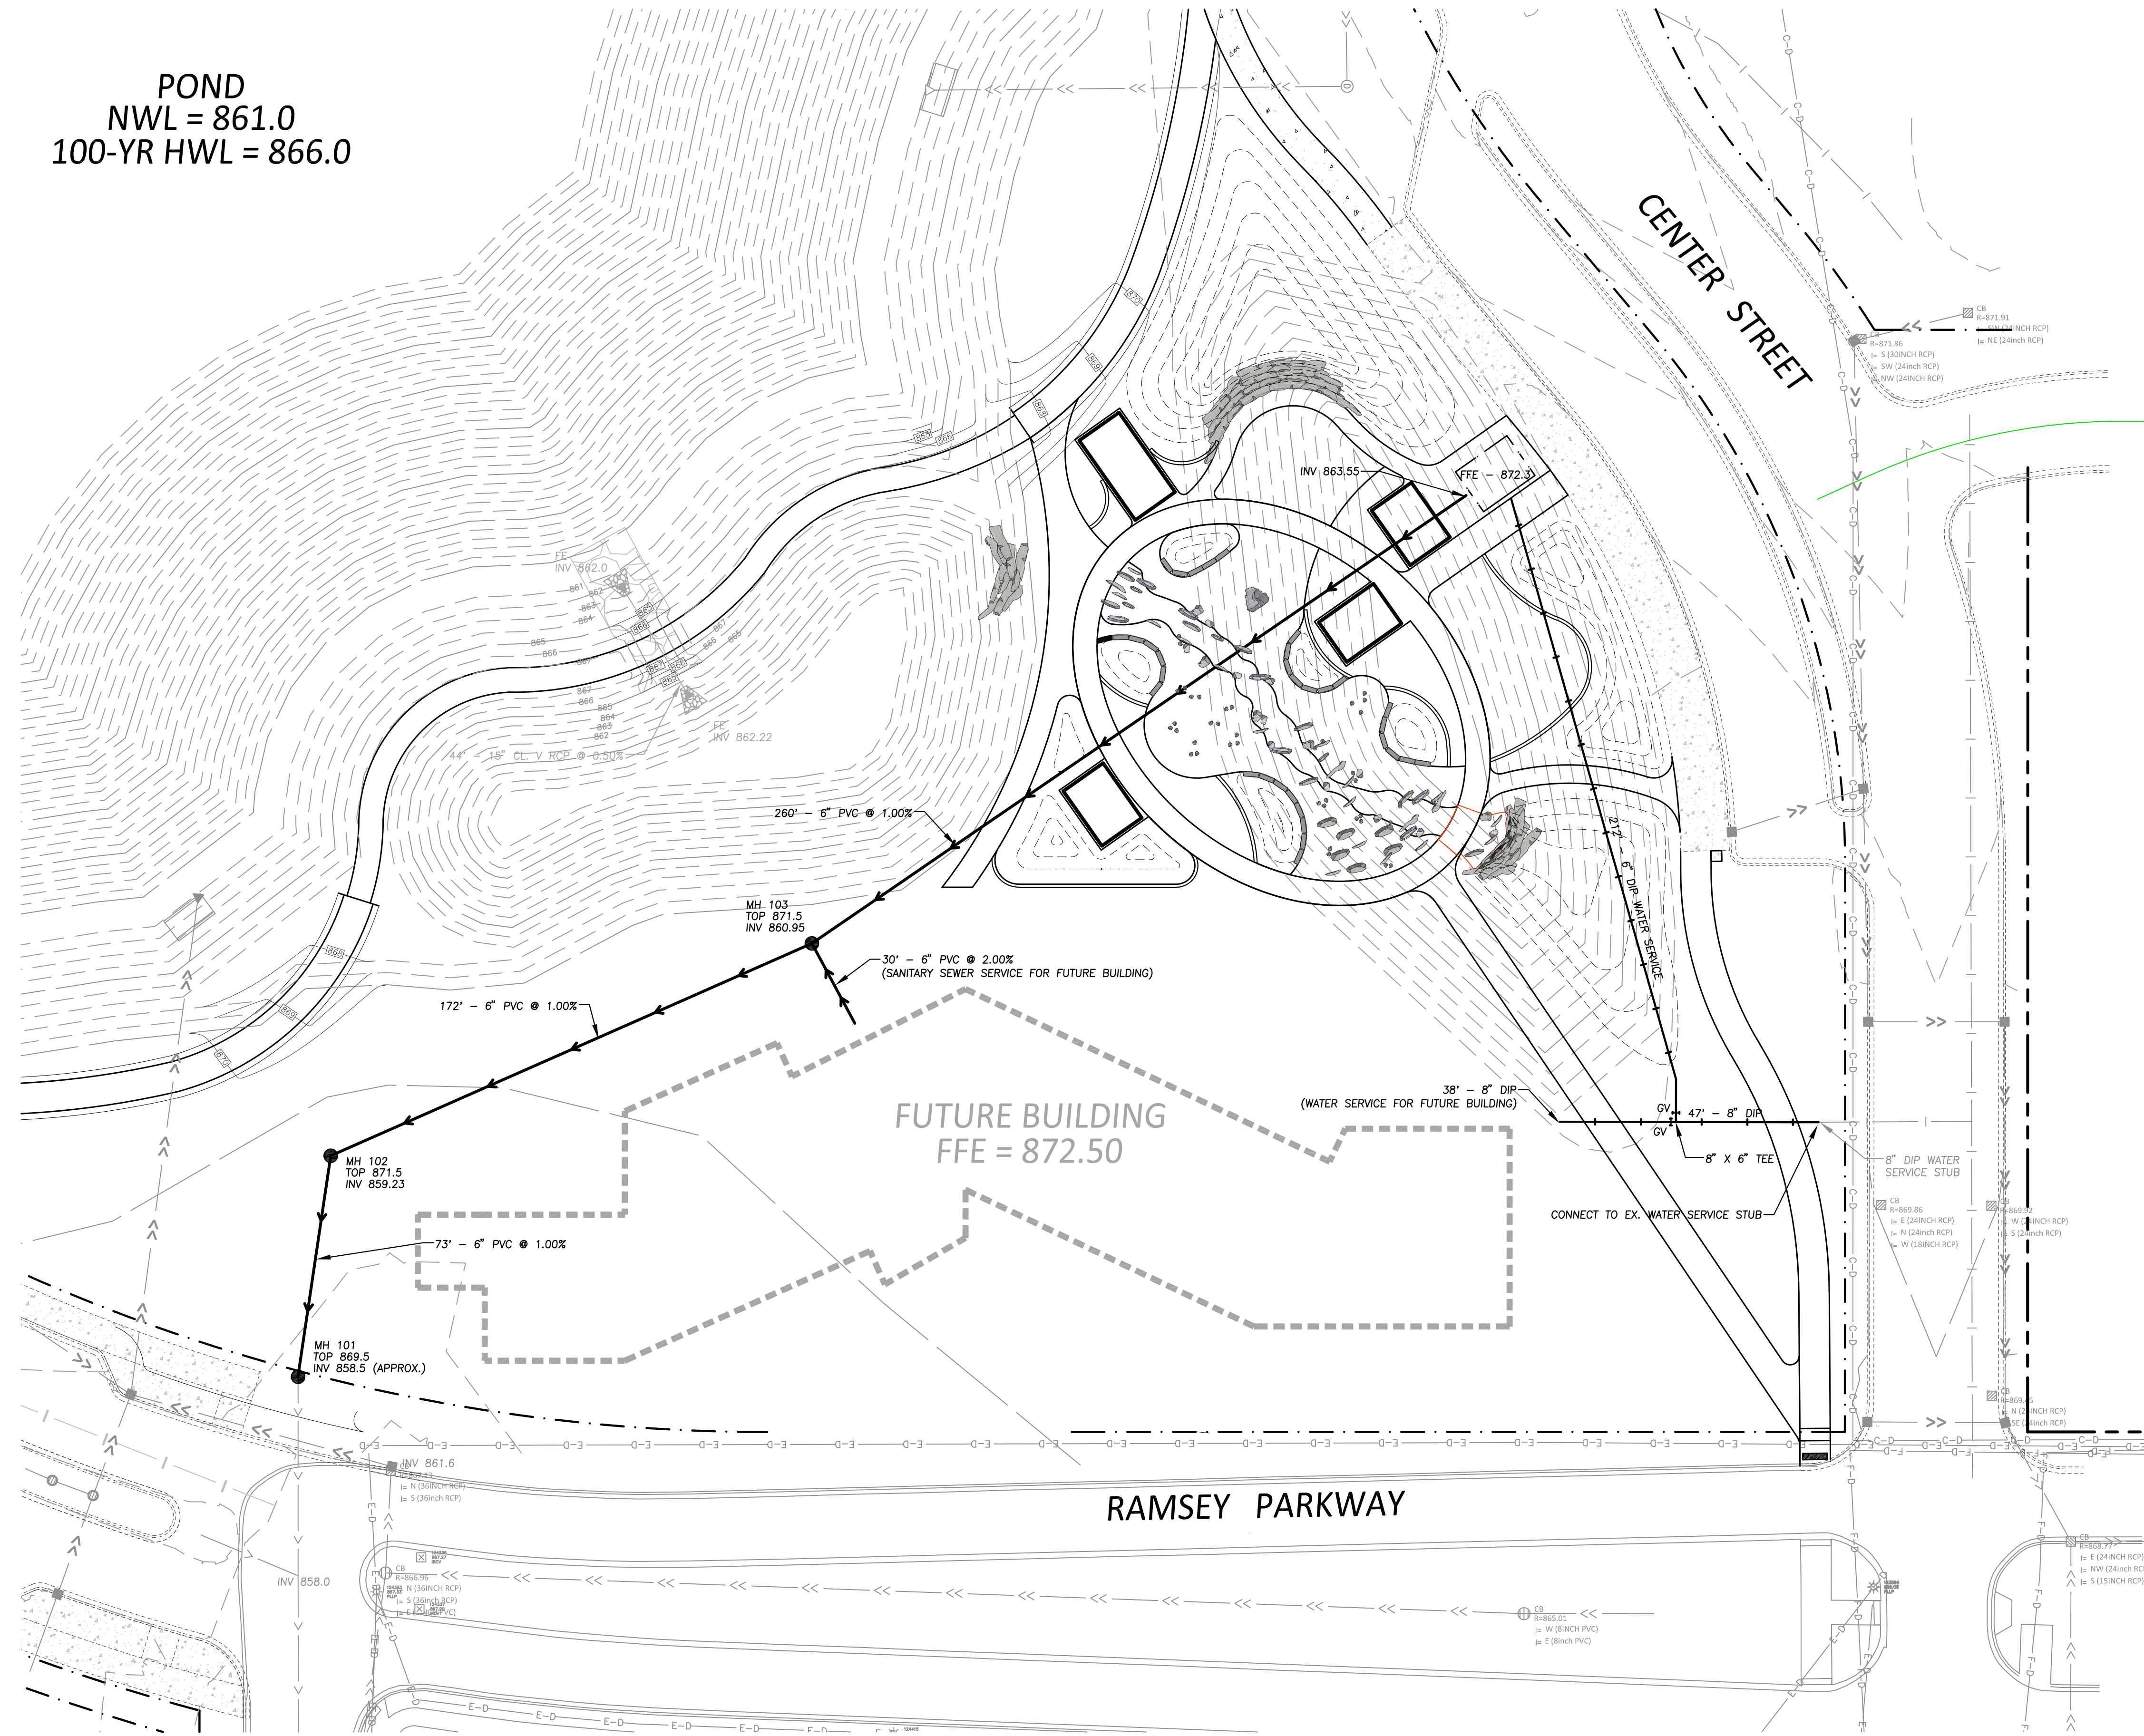

SCALE
1" = 30'