

# COR SIX

**KNOW ALL PERSONS BY THESE PRESENTS:** That the City of Ramsey, a Minnesota municipal corporation, owner of the following described property:

Outlot B, COR FIVE, Anoka County, Minnesota.

Has caused the same to be surveyed and platted as COR SIX and does hereby dedicate to the public for public use the drainage and utility easements as created by this plat.

In witness whereof said City of Ramsey, a Minnesota municipal corporation, has caused these presents to be signed by its proper officers this \_\_\_\_\_ day of \_\_\_\_\_, 20\_\_\_\_\_.

Signed: City of Ramsey

Signature \_\_\_\_\_ Mayor Signature \_\_\_\_\_ City Administrator

Printed Name, Mayor Printed Name, City Administrator

STATE OF \_\_\_\_\_  
COUNTY OF \_\_\_\_\_

The foregoing instrument was acknowledged before me this \_\_\_\_\_ day of \_\_\_\_\_, 20\_\_\_\_\_, by \_\_\_\_\_, as Mayor and \_\_\_\_\_, as City Administrator of the City of Ramsey, a Minnesota municipal corporation.

Signature \_\_\_\_\_ Printed Name, Notary  
Notary Public, \_\_\_\_\_ County, \_\_\_\_\_  
My Commission Expires \_\_\_\_\_

### SURVEYORS CERTIFICATION

I Dillon J. Tews do hereby certify that this plat was prepared by me or under my direct supervision; that I am a duly Licensed Land Surveyor in the State of Minnesota; that this plat is a correct representation of the boundary survey; that all mathematical data and labels are correctly designated on this plat; that all monuments depicted on this plat have been, or will be correctly set within one year; that all water boundaries and wet lands, as defined in Minnesota Statutes, Section 505.01, Subd. 3, as of the date of this certificate are shown and labeled on this plat; and all public ways are shown and labeled on this plat.

Dated this \_\_\_\_\_ day of \_\_\_\_\_, 20\_\_\_\_\_.

Dillon J. Tews, Licensed Land Surveyor  
Minnesota License No. 62268

STATE OF MINNESOTA  
COUNTY OF HENNEPIN

This instrument was acknowledged before me this \_\_\_\_\_ day of \_\_\_\_\_, 20\_\_\_\_\_, by Dillon J. Tews.

Signature \_\_\_\_\_ Printed Name, Notary  
Notary Public, \_\_\_\_\_ County, Minnesota  
My Commission Expires January 31, 20\_\_\_\_\_

### CITY COUNCIL, CITY OF RAMSEY, MINNESOTA

This plat of COR SIX was approved and accepted by the City Council of the City of Ramsey, Minnesota at a regular meeting thereof held this \_\_\_\_\_ day of \_\_\_\_\_, 20\_\_\_\_\_, and said plat is in compliance with the provisions of Minnesota Statutes, Section 505.03, Subd. 2.


City Council, City of Ramsey, Minnesota

By: \_\_\_\_\_, Mayor By: \_\_\_\_\_, Clerk

### COUNTY SURVEYOR

I hereby certify that in accordance with Minnesota Statutes, Section 505.021, Subd. 11, this plat has been reviewed and approved this \_\_\_\_\_ day of \_\_\_\_\_, 20\_\_\_\_\_.

David M. Ziegmeier, Anoka County Surveyor

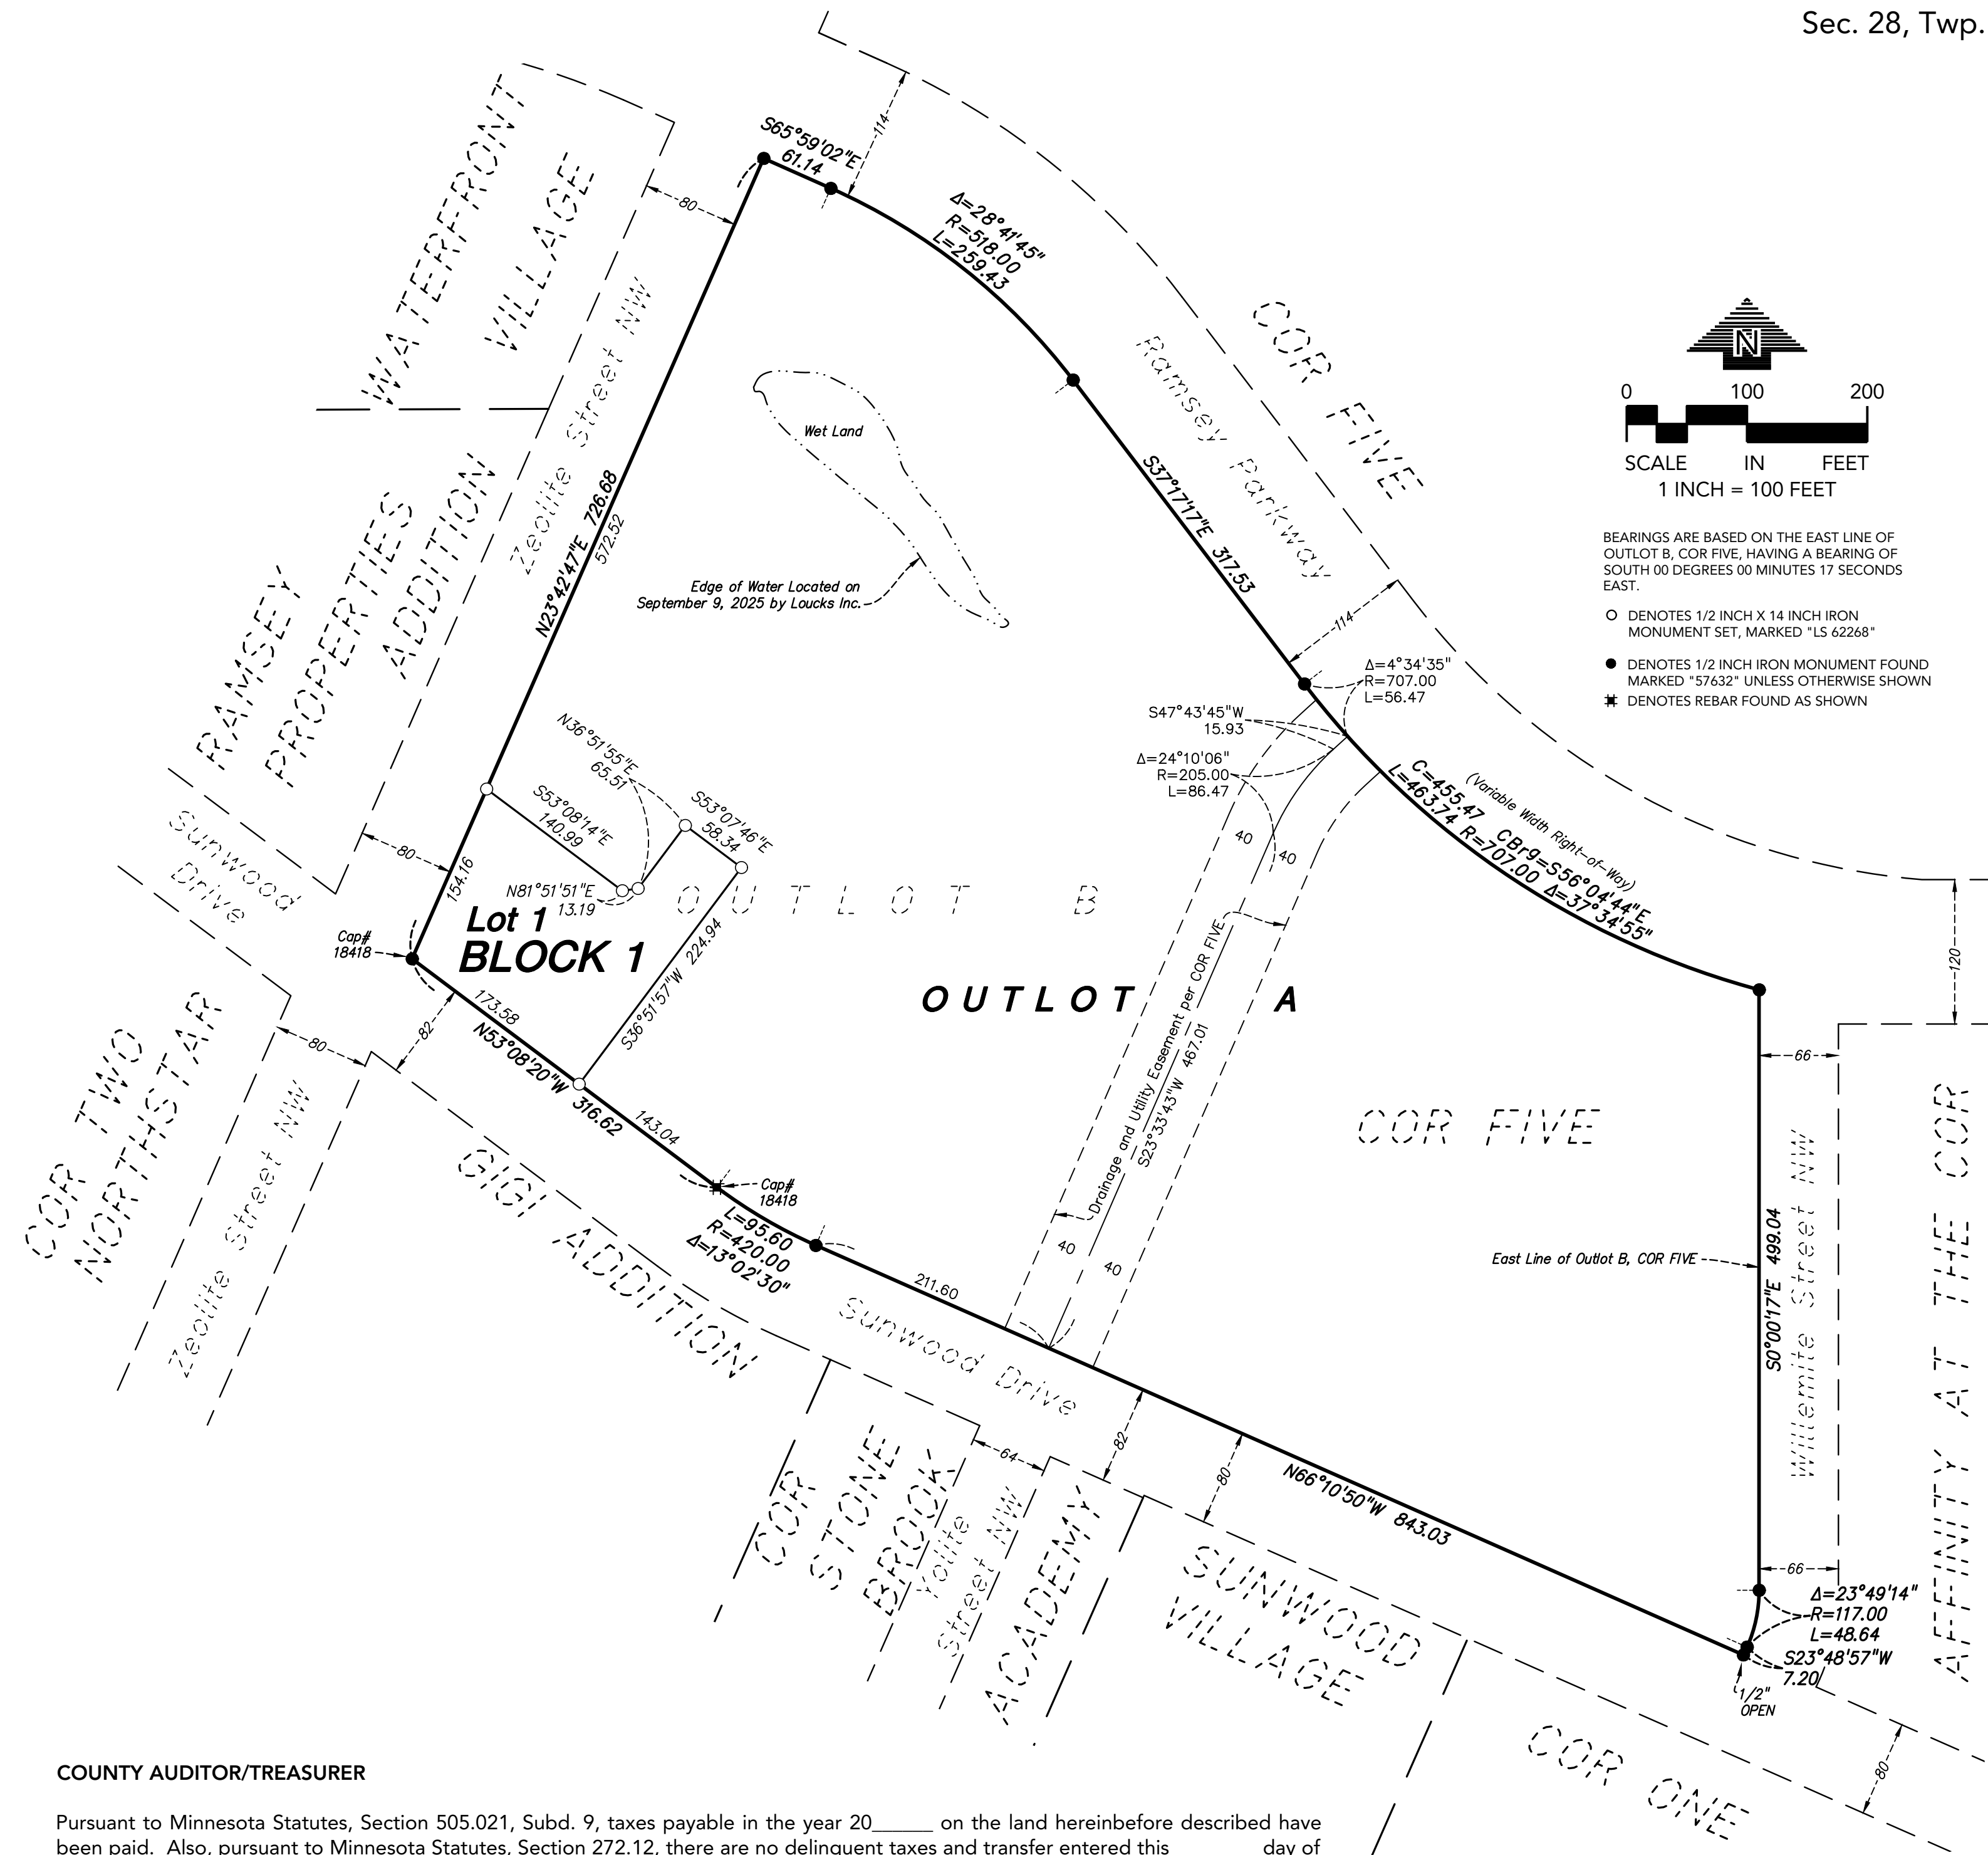

### COUNTY AUDITOR/TREASURER

Pursuant to Minnesota Statutes, Section 505.021, Subd. 9, taxes payable in the year 20\_\_\_\_\_ on the land hereinbefore described have been paid. Also, pursuant to Minnesota Statutes, Section 272.12, there are no delinquent taxes and transfer entered this \_\_\_\_\_ day of \_\_\_\_\_, 20\_\_\_\_\_.

By: \_\_\_\_\_, Deputy  
Property Tax Administrator

### COUNTY RECORDER/REGISTRAR OF TITLES COUNTY OF ANOKA, STATE OF MINNESOTA

I hereby certify that this plat of COR SIX was filed in the office of the County Recorder/Registrar of Titles for public record on this \_\_\_\_\_ day of \_\_\_\_\_, 20\_\_\_\_\_, at \_\_\_\_\_ o'clock \_\_\_\_\_M. and was duly recorded as Document Number \_\_\_\_\_.

By: \_\_\_\_\_, Deputy  
County Recorder/Registrar of Titles