


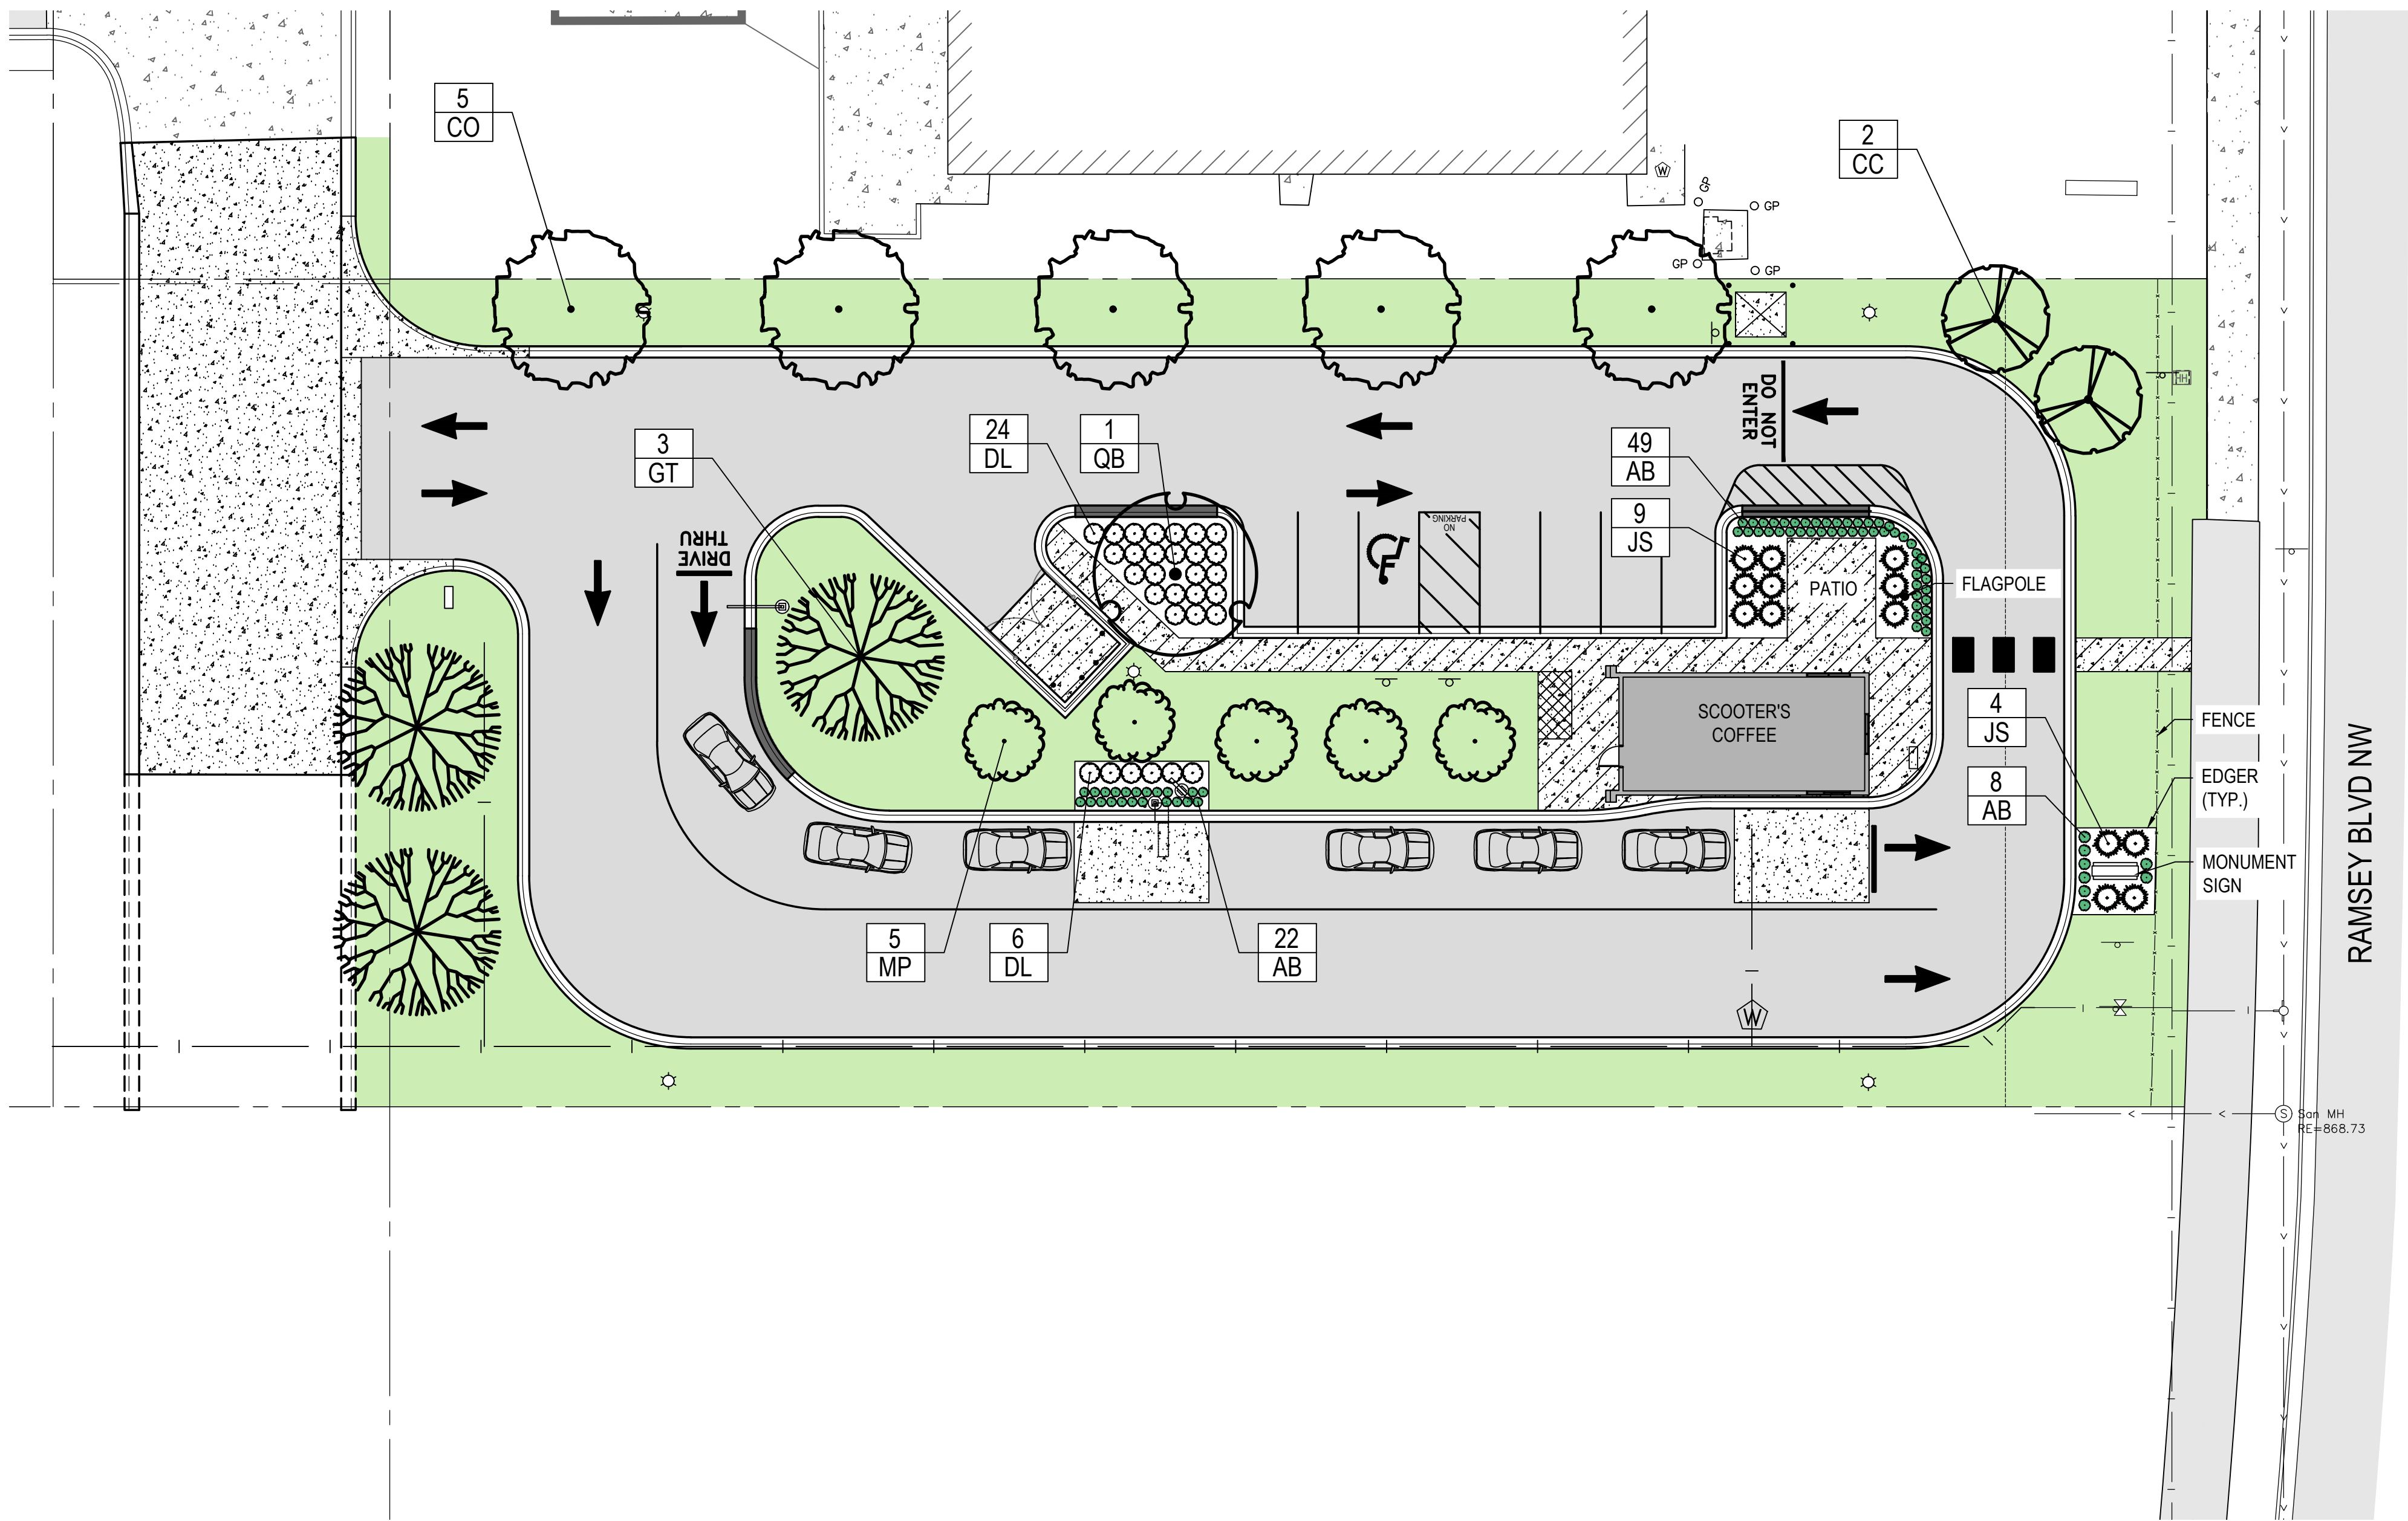


PLANT SCHEDULE

CODE	QTY	SCIENTIFIC NAME/COMMON NAME	SIZE	ROOT	REMARKS
SHADE TREES (ALL TREES TO HAVE STRAIGHT TRUNK & SINGLE LEADER)					
CO	5	CELTIS OCCIDENTALIS	2"	BB	SPACE 40' O.C.
		HACKBERRY			
GT	3	GLEDITSIA TRIACANTHOS 'HARVE'	2"	BB	SPACE 35' O.C.
		NORTHERN ACCLAIM HONEYLOCUST			
QB	1	QUERCUS BICOLOR	2"	BB	SEE PLAN FOR SPACING
		SWAMP WHITE OAK			
ORNAMENTAL TREES (ALL TREES TO HAVE STRAIGHT TRUNK & SINGLE LEADER)					
CC	2	CRATAEGUS CRUS-GALLI VAR. INERMIS	1.75"	BB	SPACE 18' O.C.
		THORNLESS COCKSPUR HAWTHORN			
MP	5	MALUS 'PINK SPIRES'	1.75"	BB	SEE PLAN FOR SPACING
		PINK SPIRES CRABAPPLE			
SHRUBS					
DL	30	DIERVILLA LONICERA	#5	CONT	SPACE 3' O.C. & SHRUBS SHALL BE A MIN. 24" WIDTH AT TIME OF INSTALLATION.
		DWARF BUSH HONEYSUCKLE			
JS	13	JUNIPERUS SABINA 'BROADMOOR'	#5	CONT	SPACE 4' O.C. & SHRUBS SHALL BE A MIN. 24" WIDTH AT TIME OF INSTALLATION.
		BROADMOOR JUNIPER			
PERENNIALS					
AB	79	AMSONIA 'BLUE ICE'	#1	CONT	SPACE 18" O.C.
		BLUE ICE AMSONIA			

- NOTES:
- SEE SHEET L2 & L3 FOR PLANTING DETAILS AND LANDSCAPE SPECIFICATIONS.
 - ALL TREES, PLANTING BEDS, AND TURF AREAS TO BE IRRIGATED; SEE SHEET L3 FOR IRRIGATION NOTES.

LEGEND

SOD

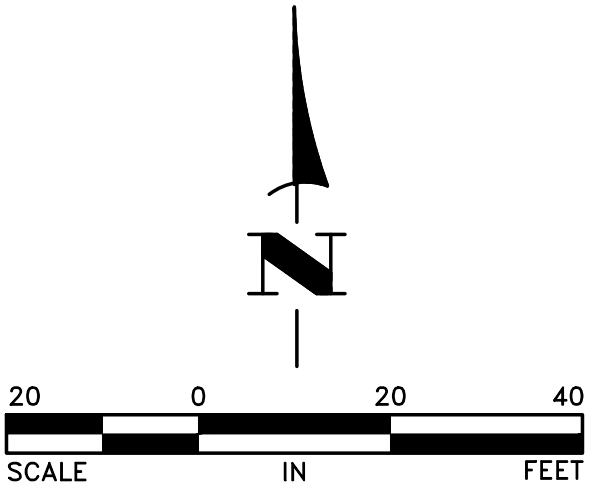

DATE	
09.21.2023	REVISED PER CITY COMMENTS & SITE PLAN UPDATES

I hereby certify that this plan, specification, or report was prepared by me or under my direct supervision and that I am a duly Licensed Landscape Architect under the laws of the State of Minnesota. Name: Carmen Simonet
Signature: *Carmen Simonet*
License # 24236 Date 07.14.26

LANDSCAPE ARCHITECT:
Carmen Simonet Design LLC
354 Stonebridge Blvd., St. Paul, MN 55105
(651) 695-0273 carmen@simonetdesign.com
www.simonetdesign.com



Hakanson Anderson
Civil Engineers and Land Surveyors
3601 Thurston Ave., Anoka, Minnesota 55303
763-427-5860 FAX 763-427-0520
www.hakanson-anderson.com

SCOOTER'S COFFEE

LANDSCAPE PLAN

CITY OF RAMSEY, MINNESOTA

SHEET
L1
OF
L3
SHEETS