


CITY OF SAN LUIS 4TH AVE / 1ST AVE & JUAN SANCHEZ BLVD ROADWAY IMPROVEMENTS, PHASE 1

T.11S. R.25W.
SCALE: 1" = 30' HORIZ

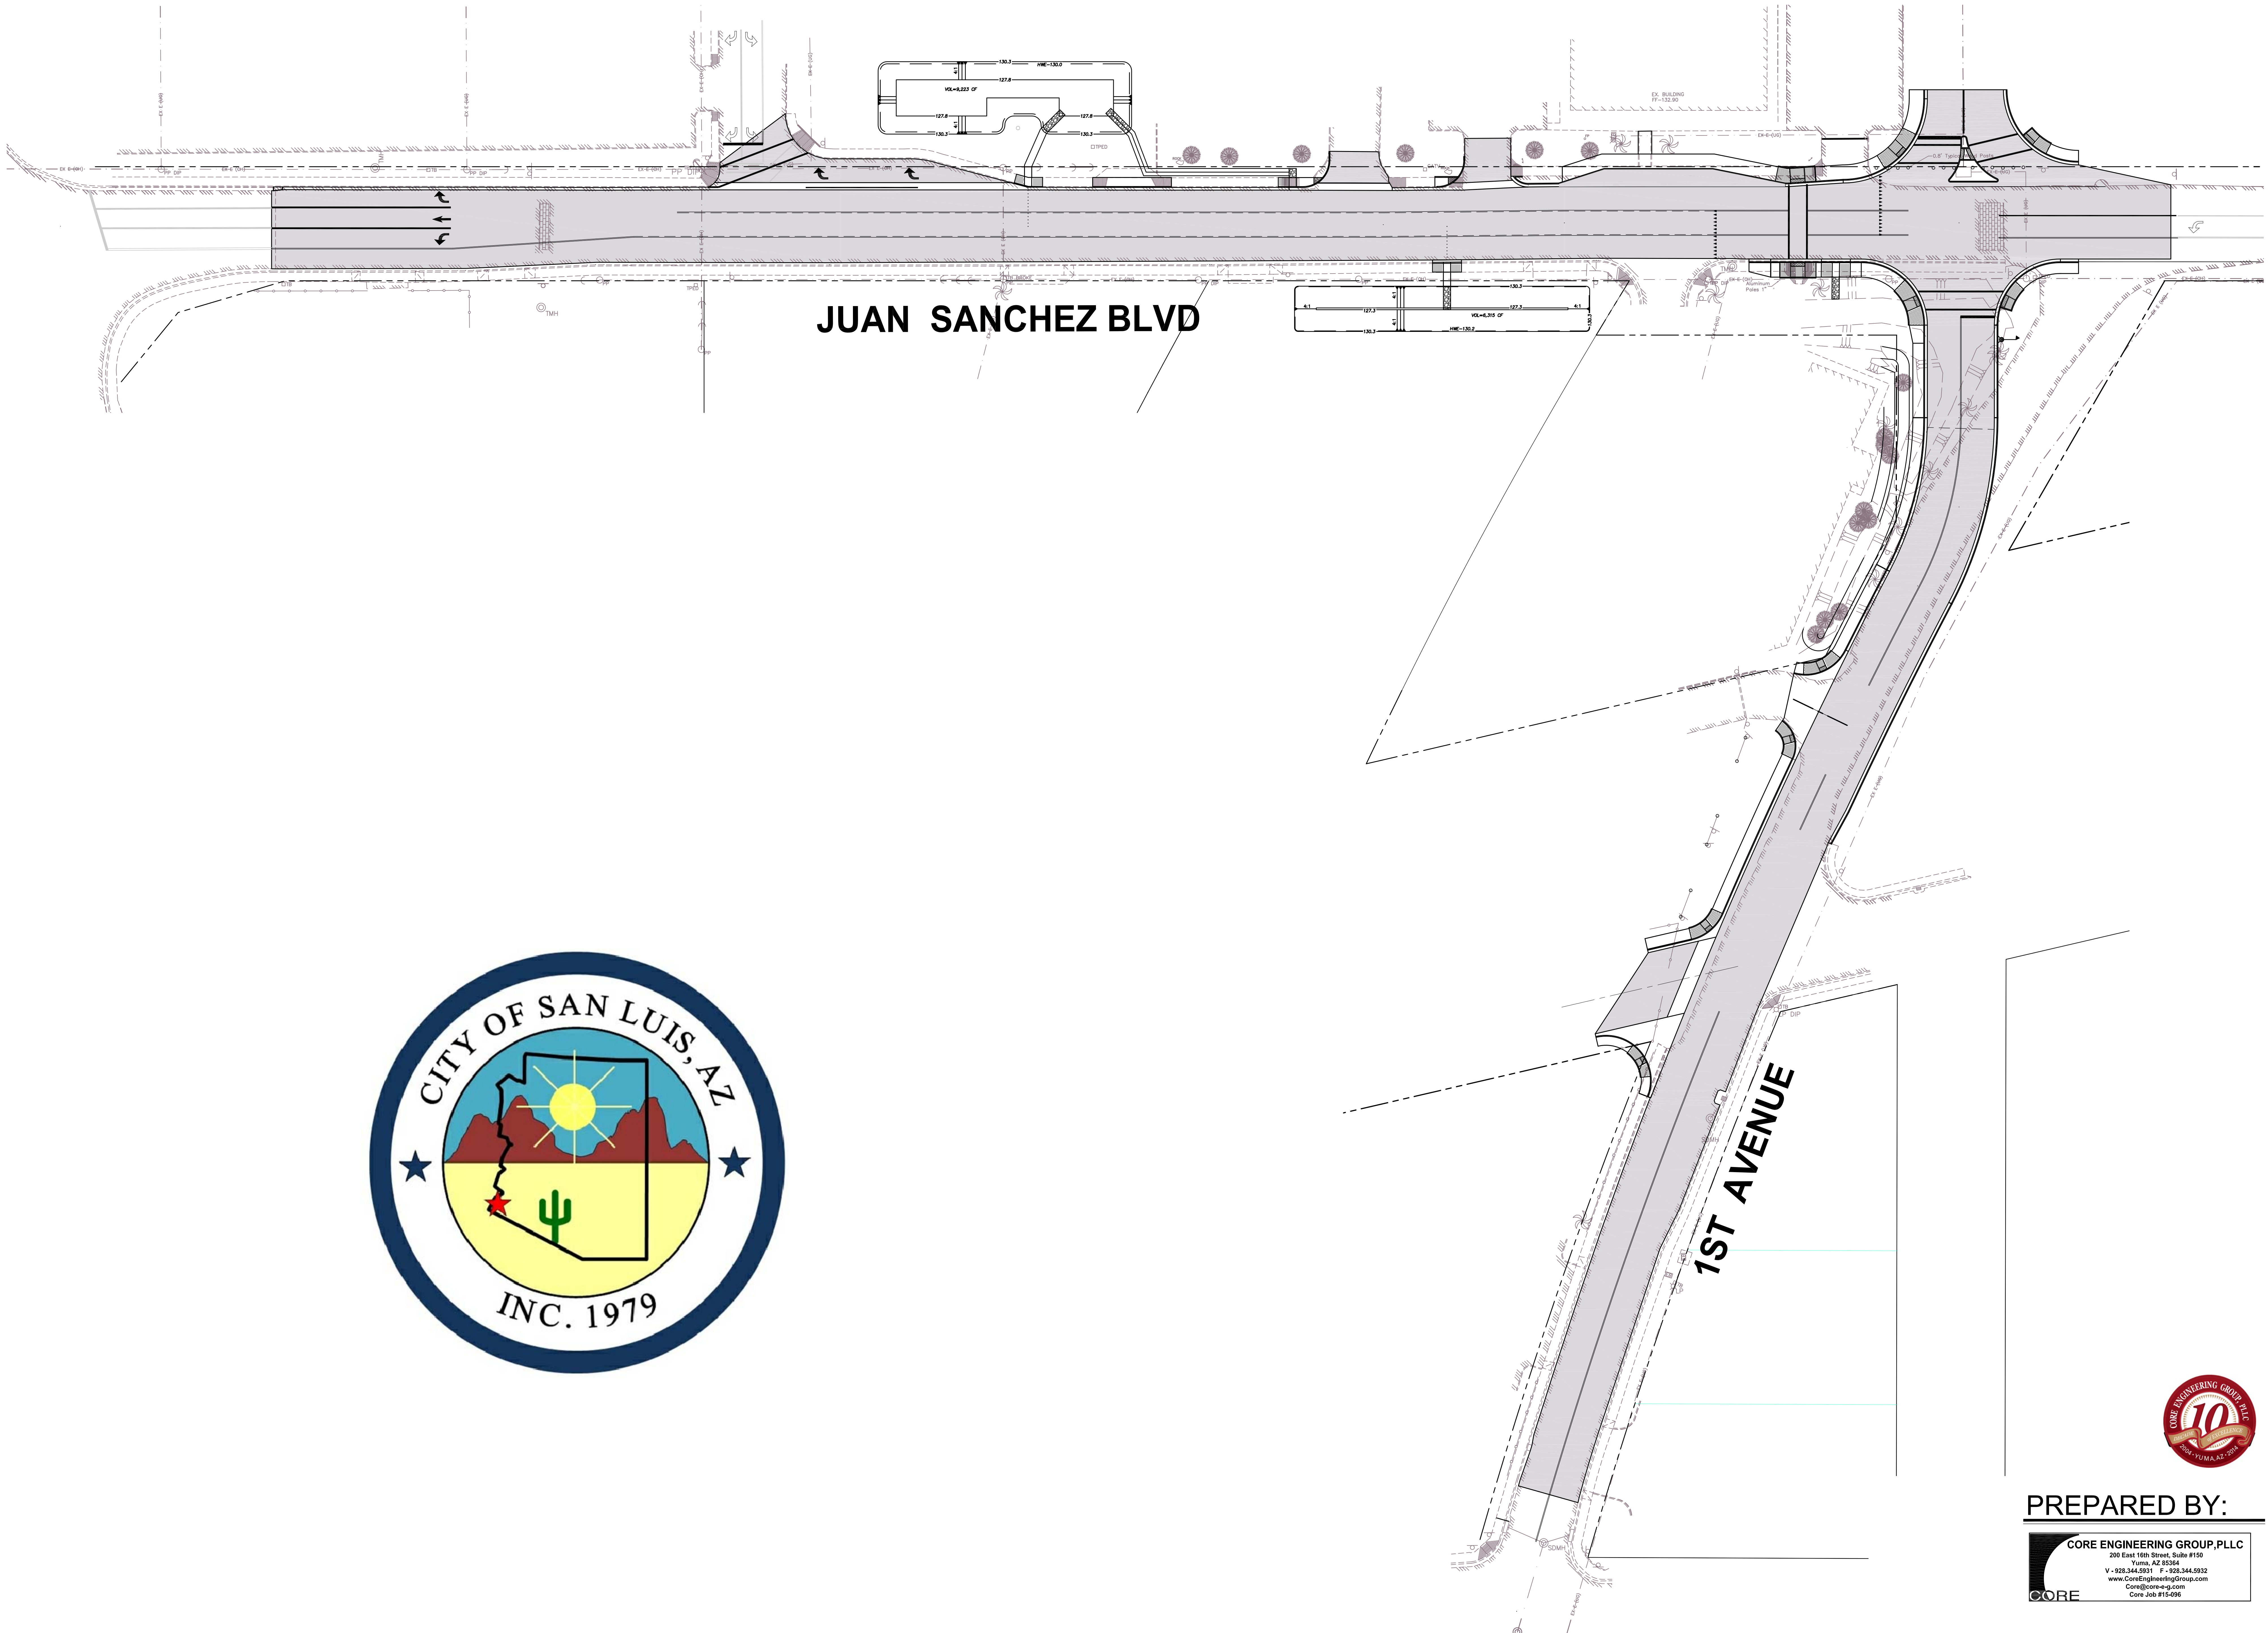

PREPARED BY:

CORE ENGINEERING GROUP, PLLC
200 East 16th Street, Suite #150
Yuma, AZ 85364
V - 928.344.9323 F - 928.344.9332
www.CoreEngineeringGroup.com
Core@core-eg.com
Core Job #15-096

