



MINOR GENERAL PLAN AMENDMENT & REZONING REQUEST MAP

PROPOSED CONCEPT PLAN FOR BELLEZA DEL DESIERTO- SUBDIVISION-(PHASE 1)

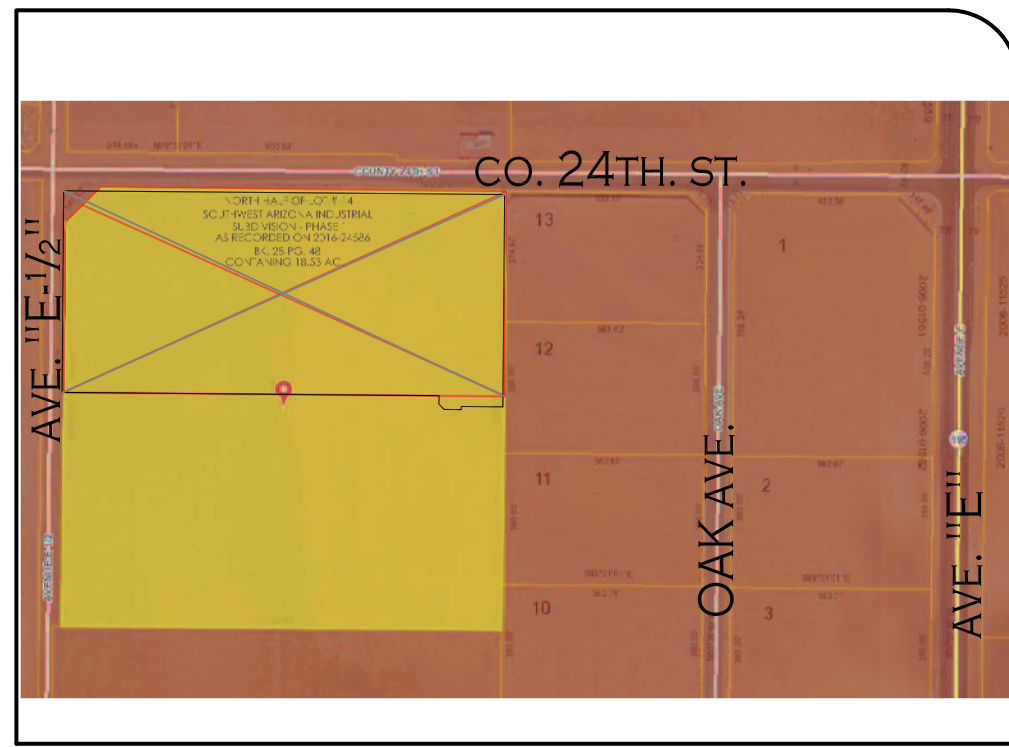

LOCATION MAP

PROPOSED AREA FOR REQUEST = 18.74 AC.

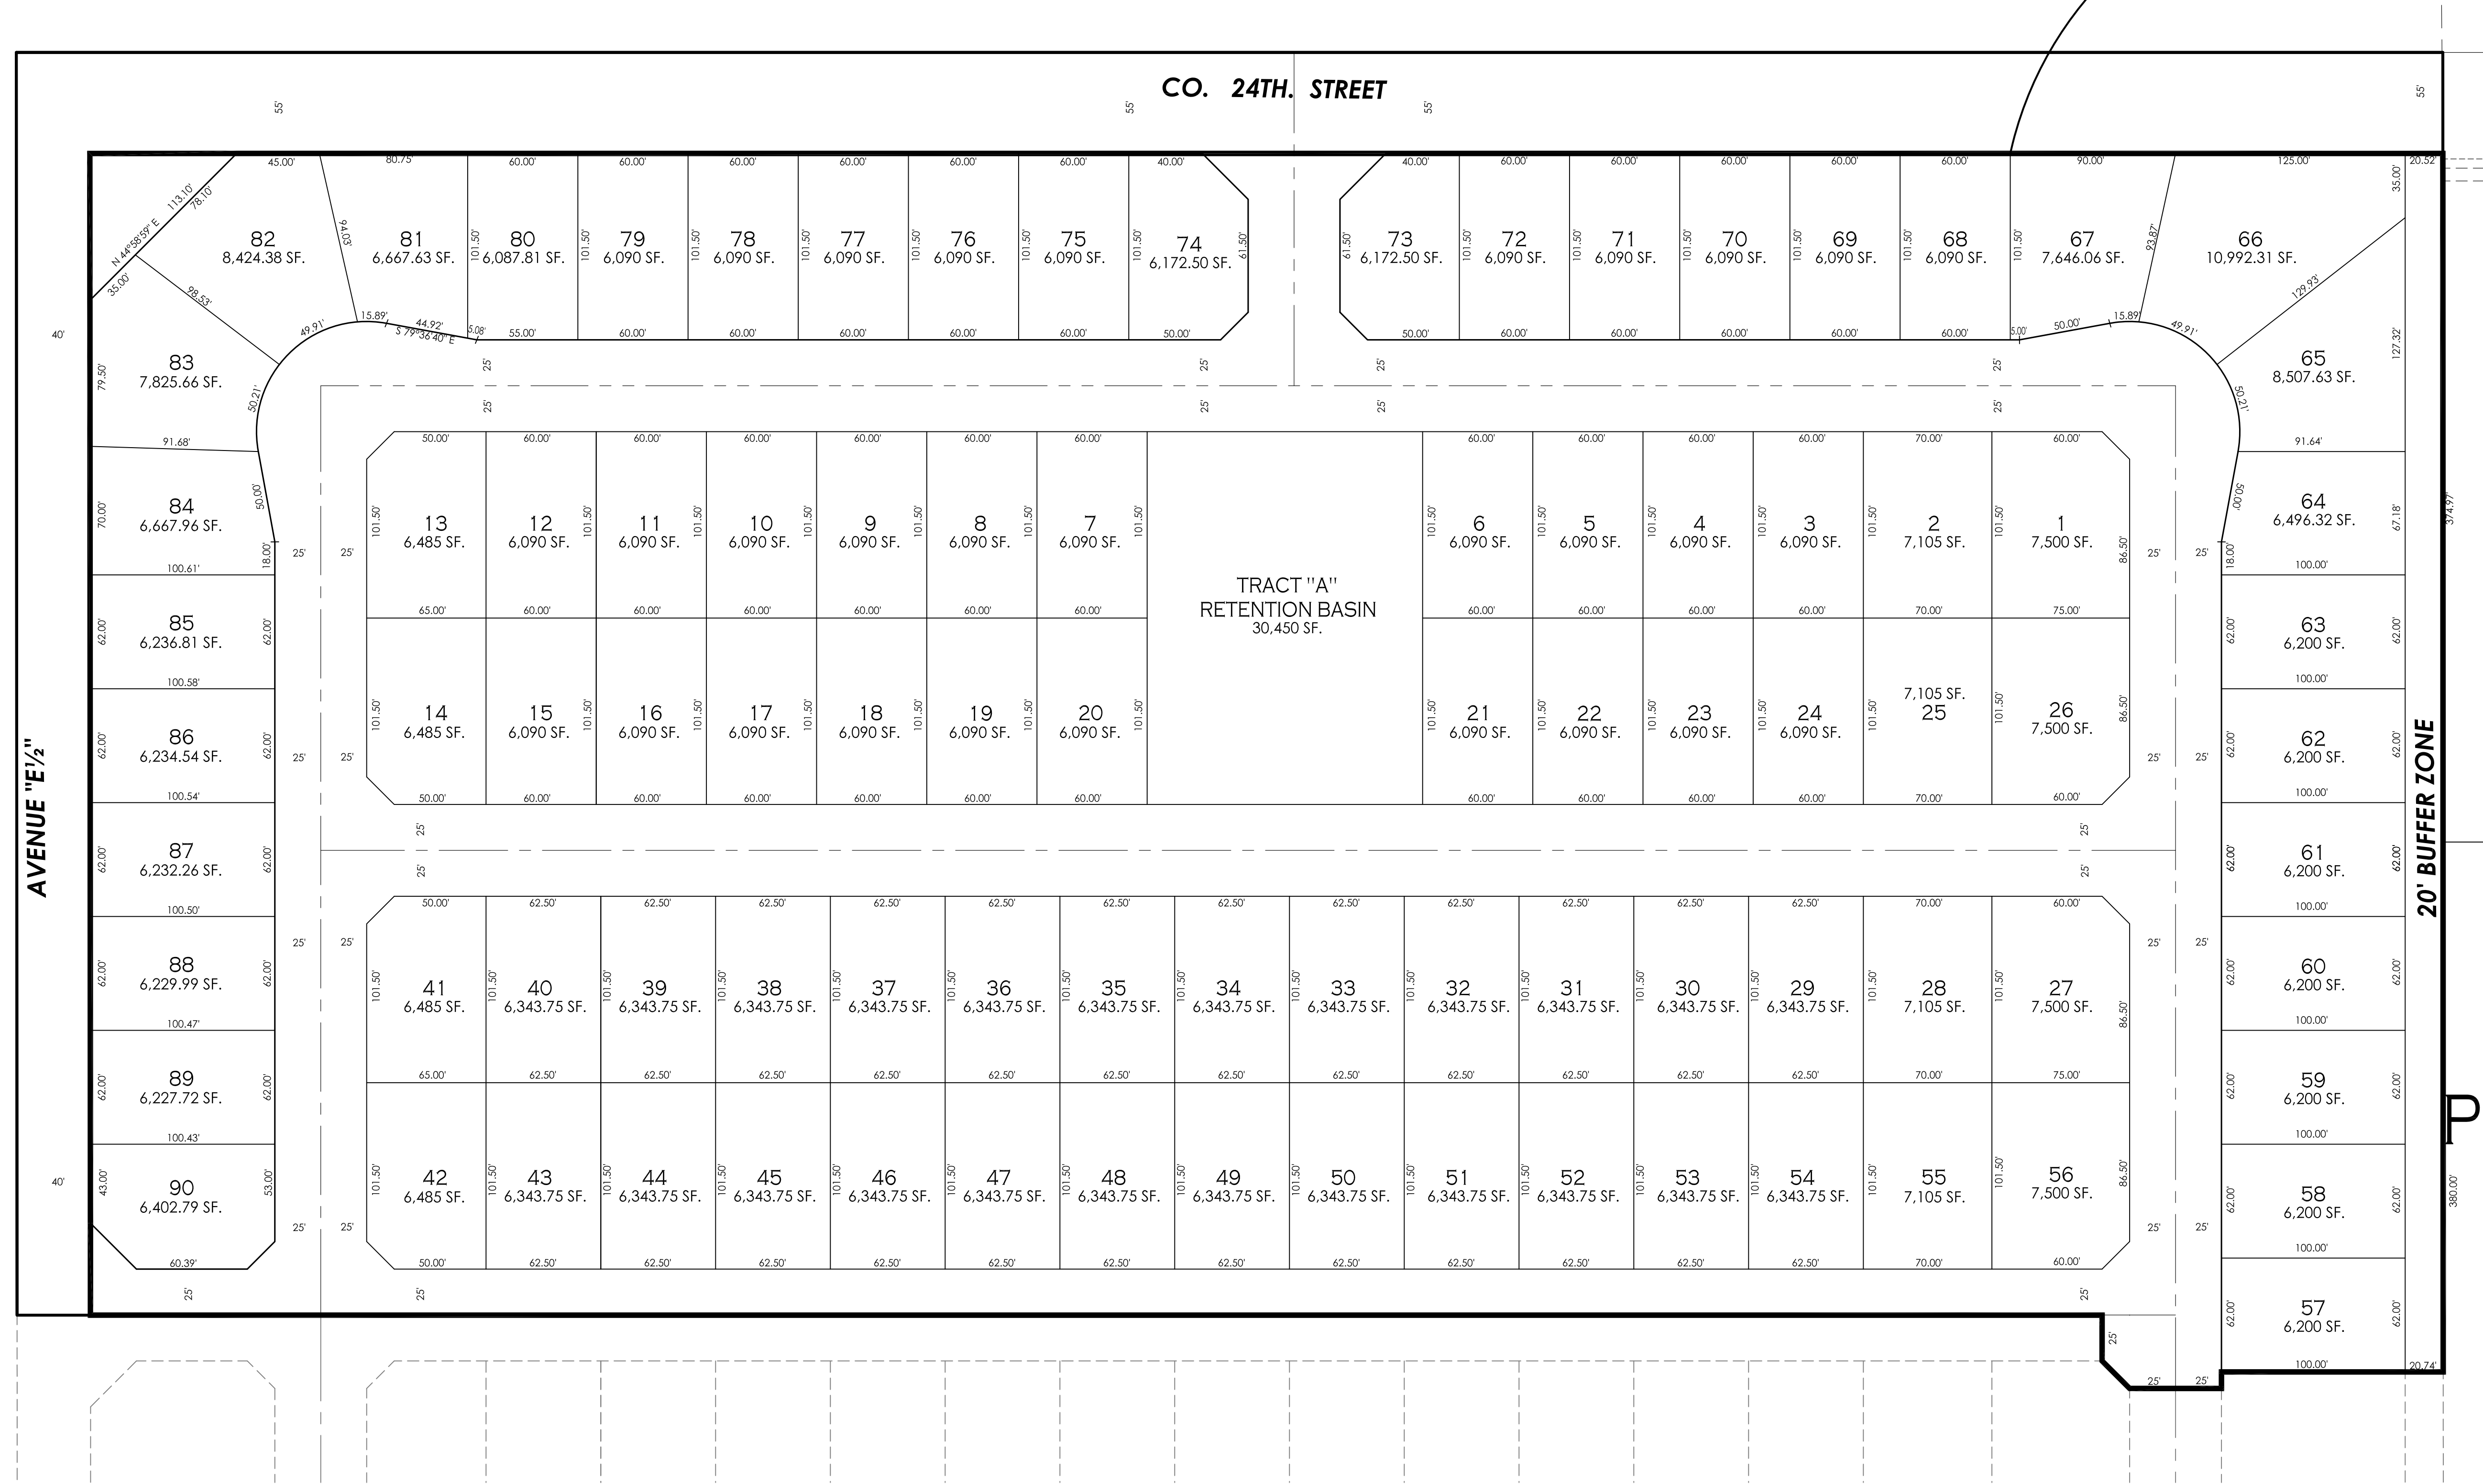

PRELIMINARY