


**Sign Location Close-up**

**County 24th St**

**Property Line**




**Sign Location  
Approximately 4' x 10'  
cement pad for sign  
structure.**

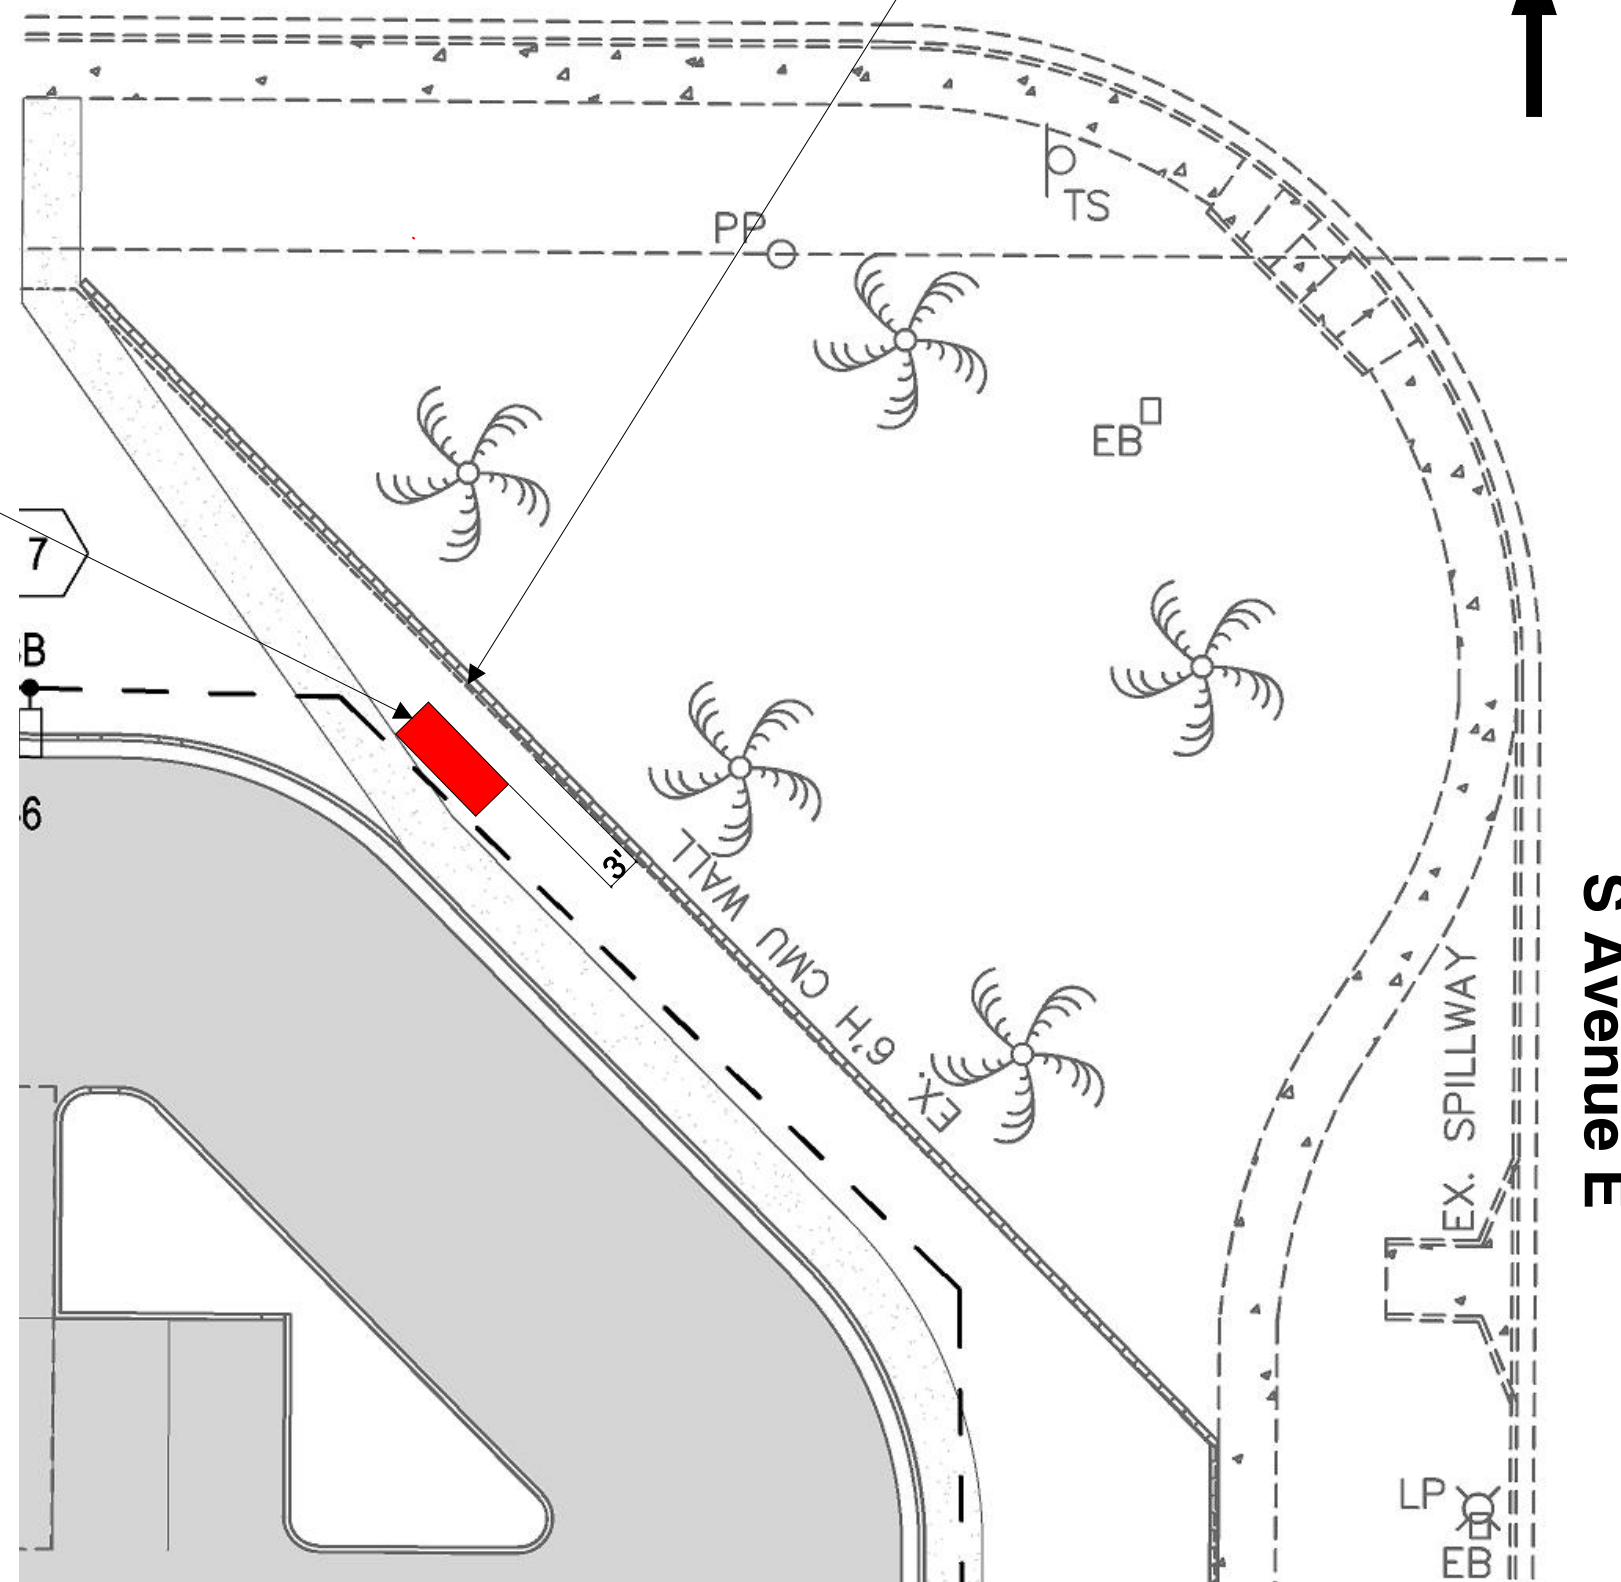

**S Avenue E**

**Name:**  
San Luis Medical Mall  
(Regional Center for Border Health)  
**Address:**  
151@. Oak Ave.  
San Luis, AZ 85349

**PYLON SIGN DESIGN**

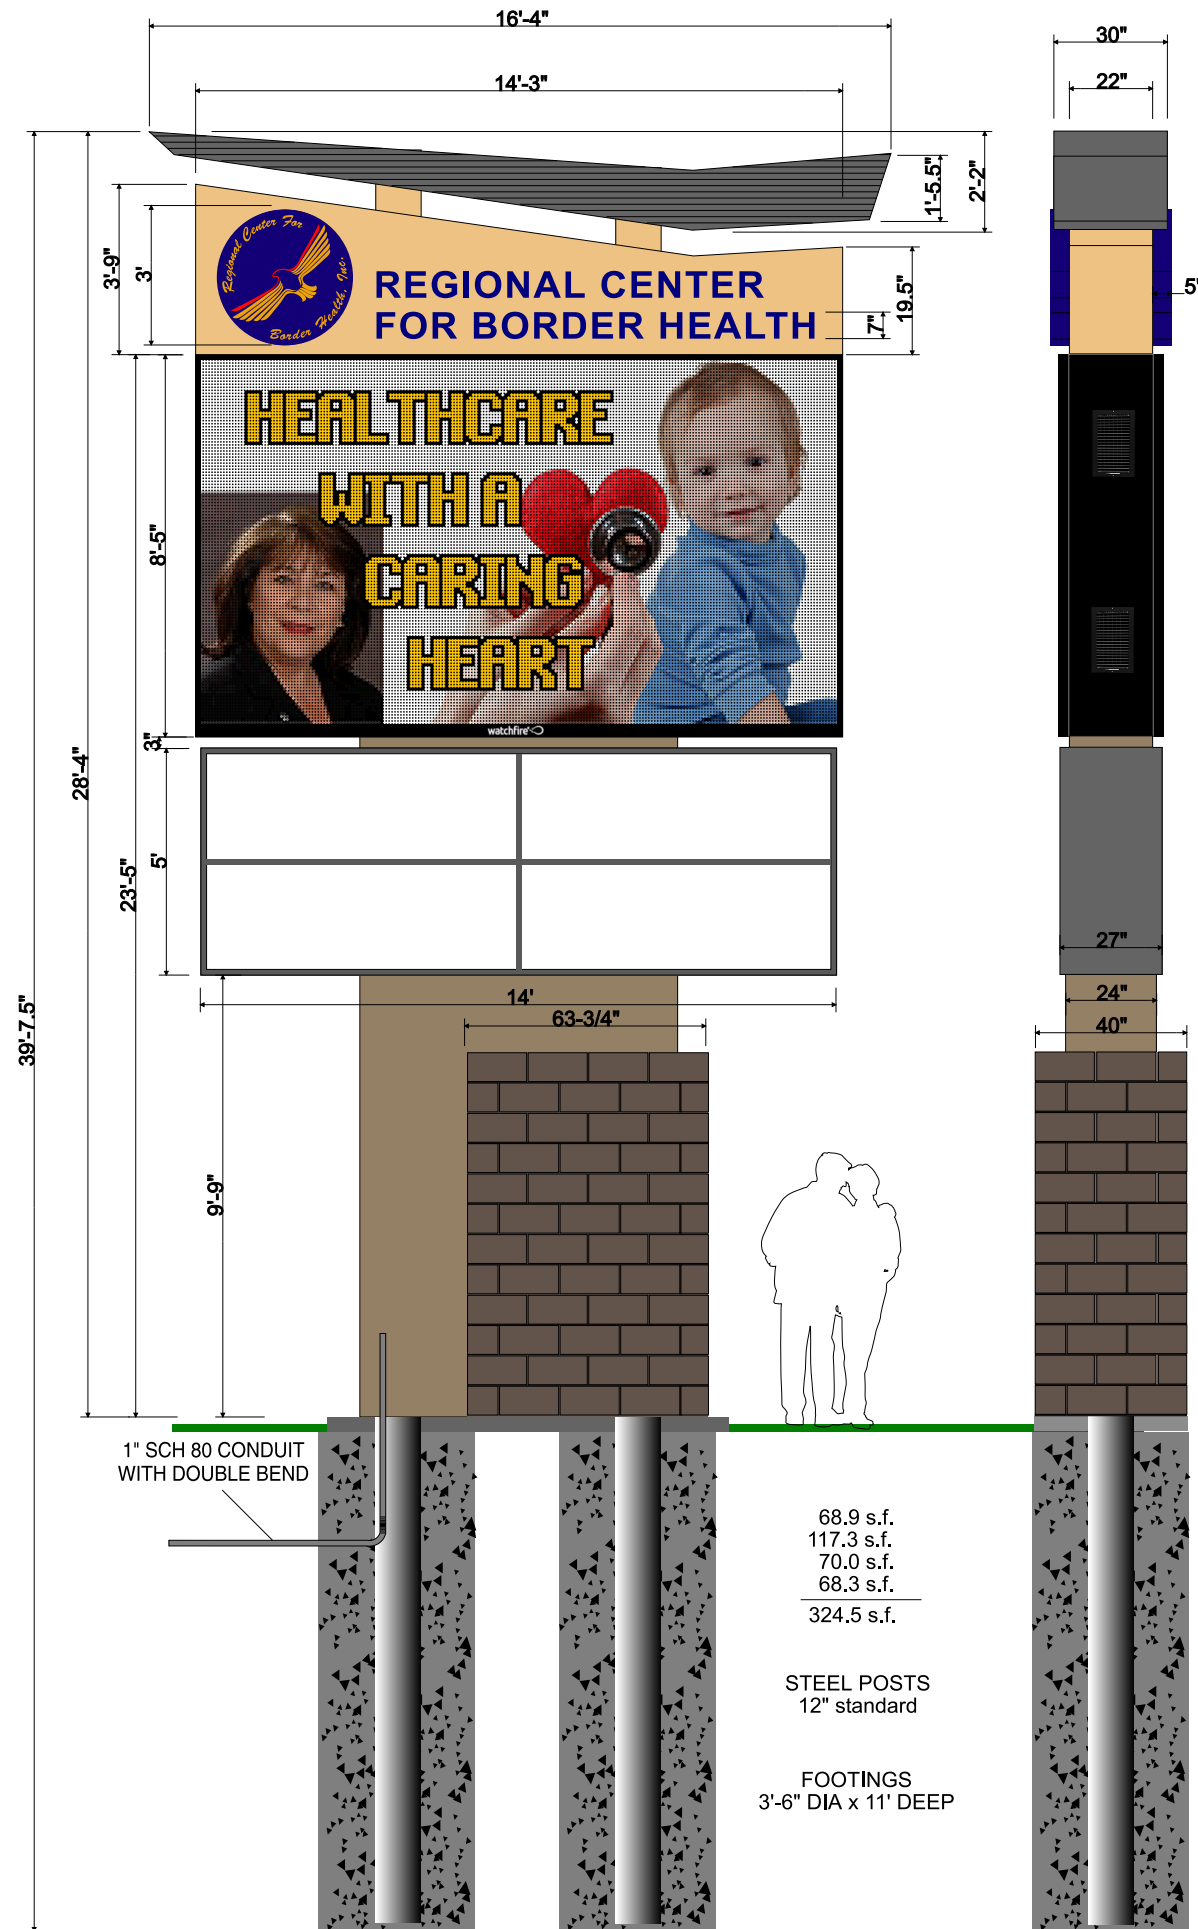

**Name:**  
**San Luis Medical Mall**  
**(Regional Center for Border Health)**  
**Address:**  
**151 @. Oak Ave.**  
**San Luis, AZ 85349**