


EXHIBIT A

Mesa Street Improvements Project Project Map

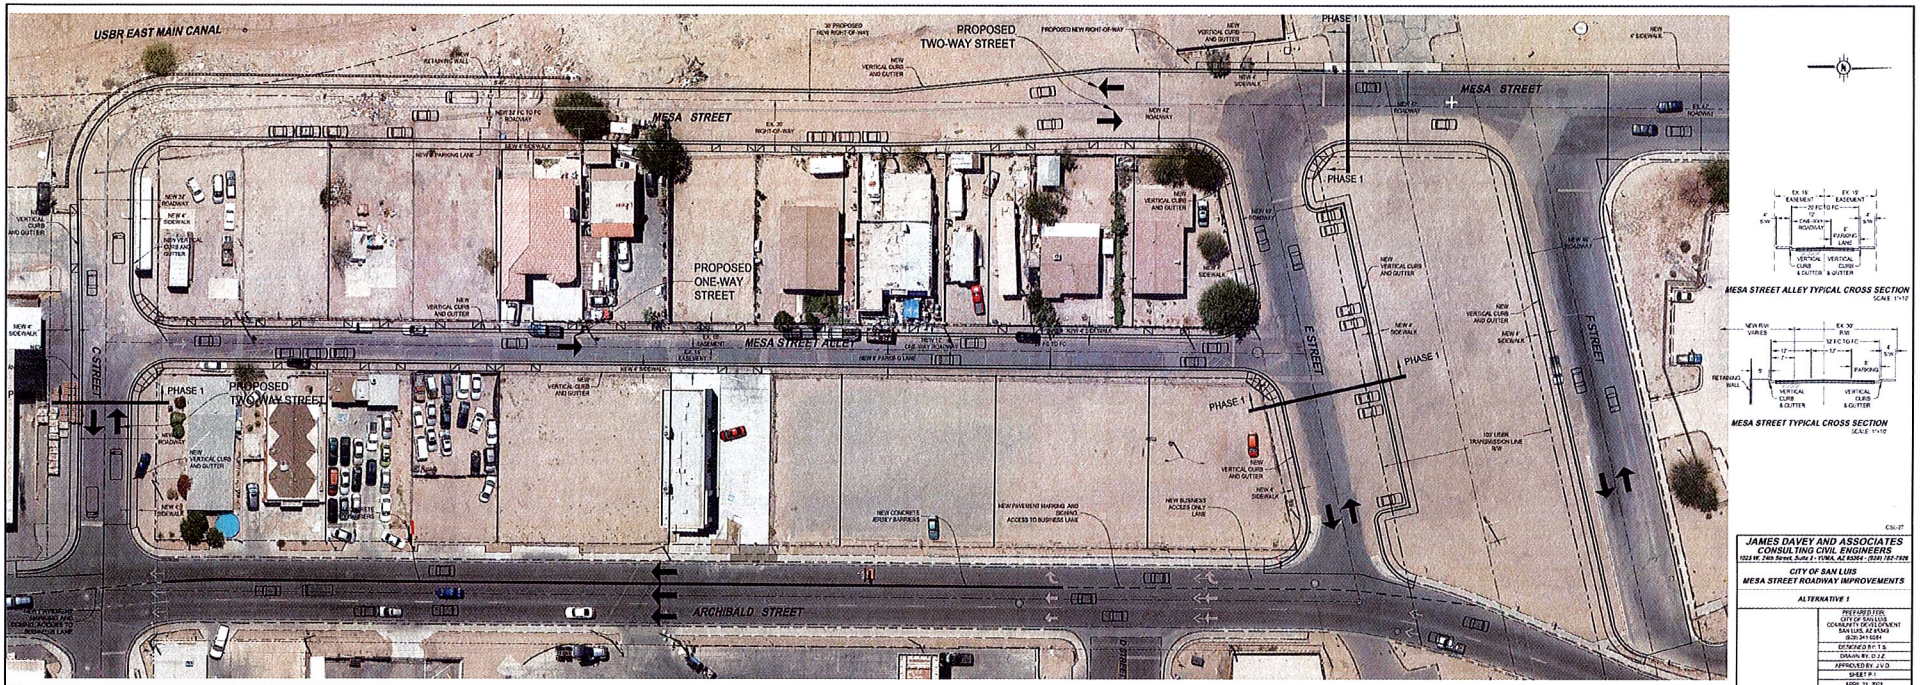

C30-07
JAMES DAVEY AND ASSOCIATES
 CONSULTING CIVIL ENGINEERS
 CITY OF SAN LUIS
MESA STREET ROADWAY IMPROVEMENTS
 ALTERNATIVE 1
 APPROVED BY: J.V.D.
