


CO. 24TH STREET

AVENUE "F"

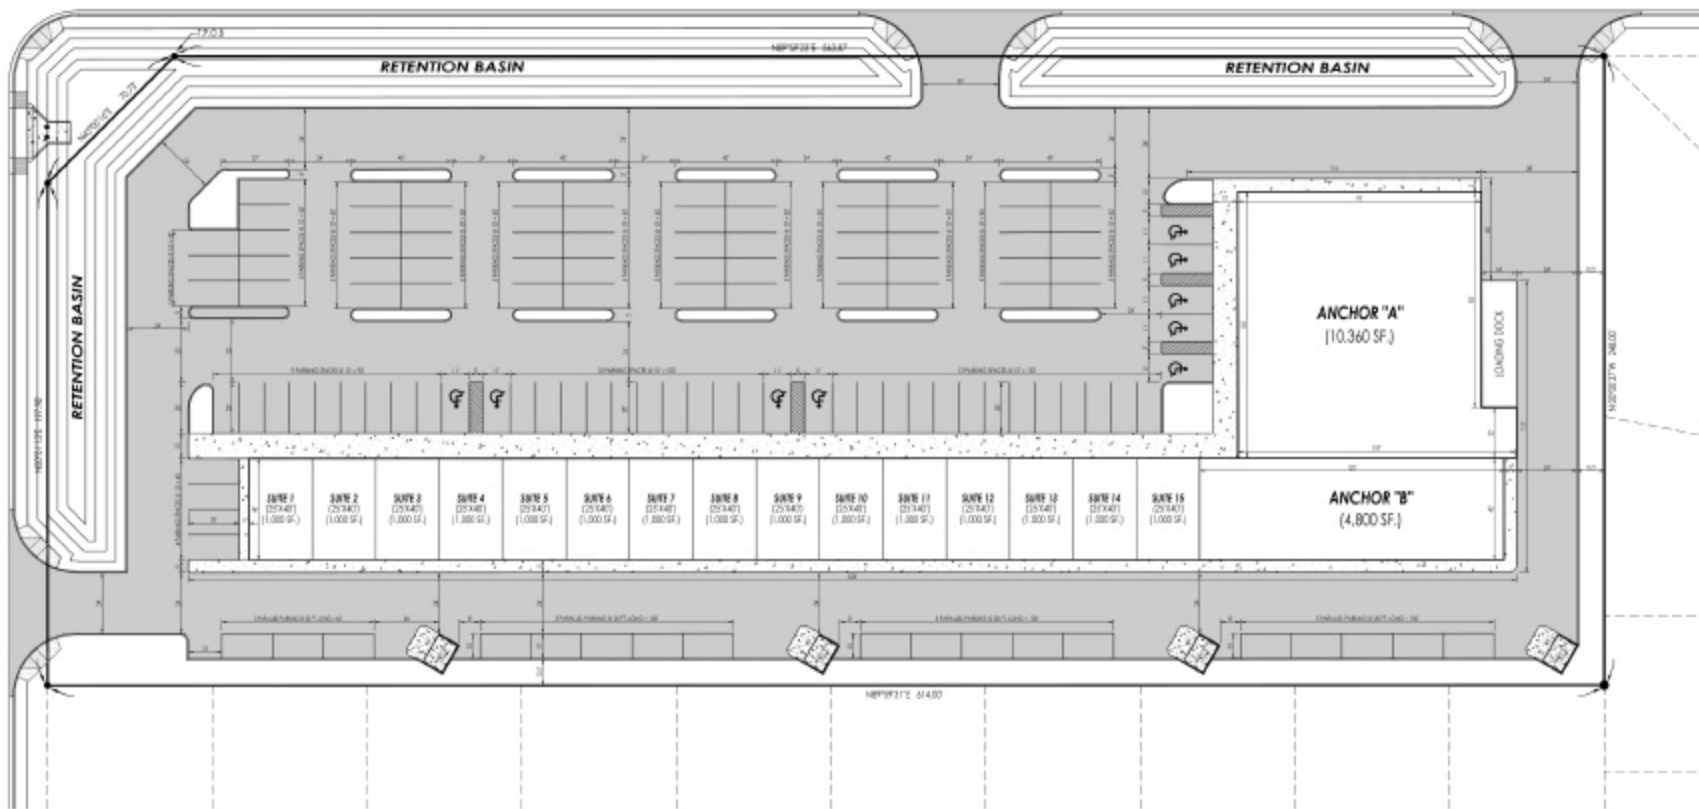

148793172 01430