

LOS MEZQUITES SUBDIVISION

DATE OF PREPARATION: NOVEMBER 2021

NUMBER OF LOTS: 854



MASTER PLAN LAYOUT

- UNIT #
- UNIT 1
 - UNIT 2
 - UNIT 3
 - UNIT 4

ACREAGE

RESIDENTIAL: 186.84 AC
 COMMERCIAL: 40.95 AC
 TOTAL : 227.79 AC

OPEN SPACE/RETENTION BASIN: 13.65 AC

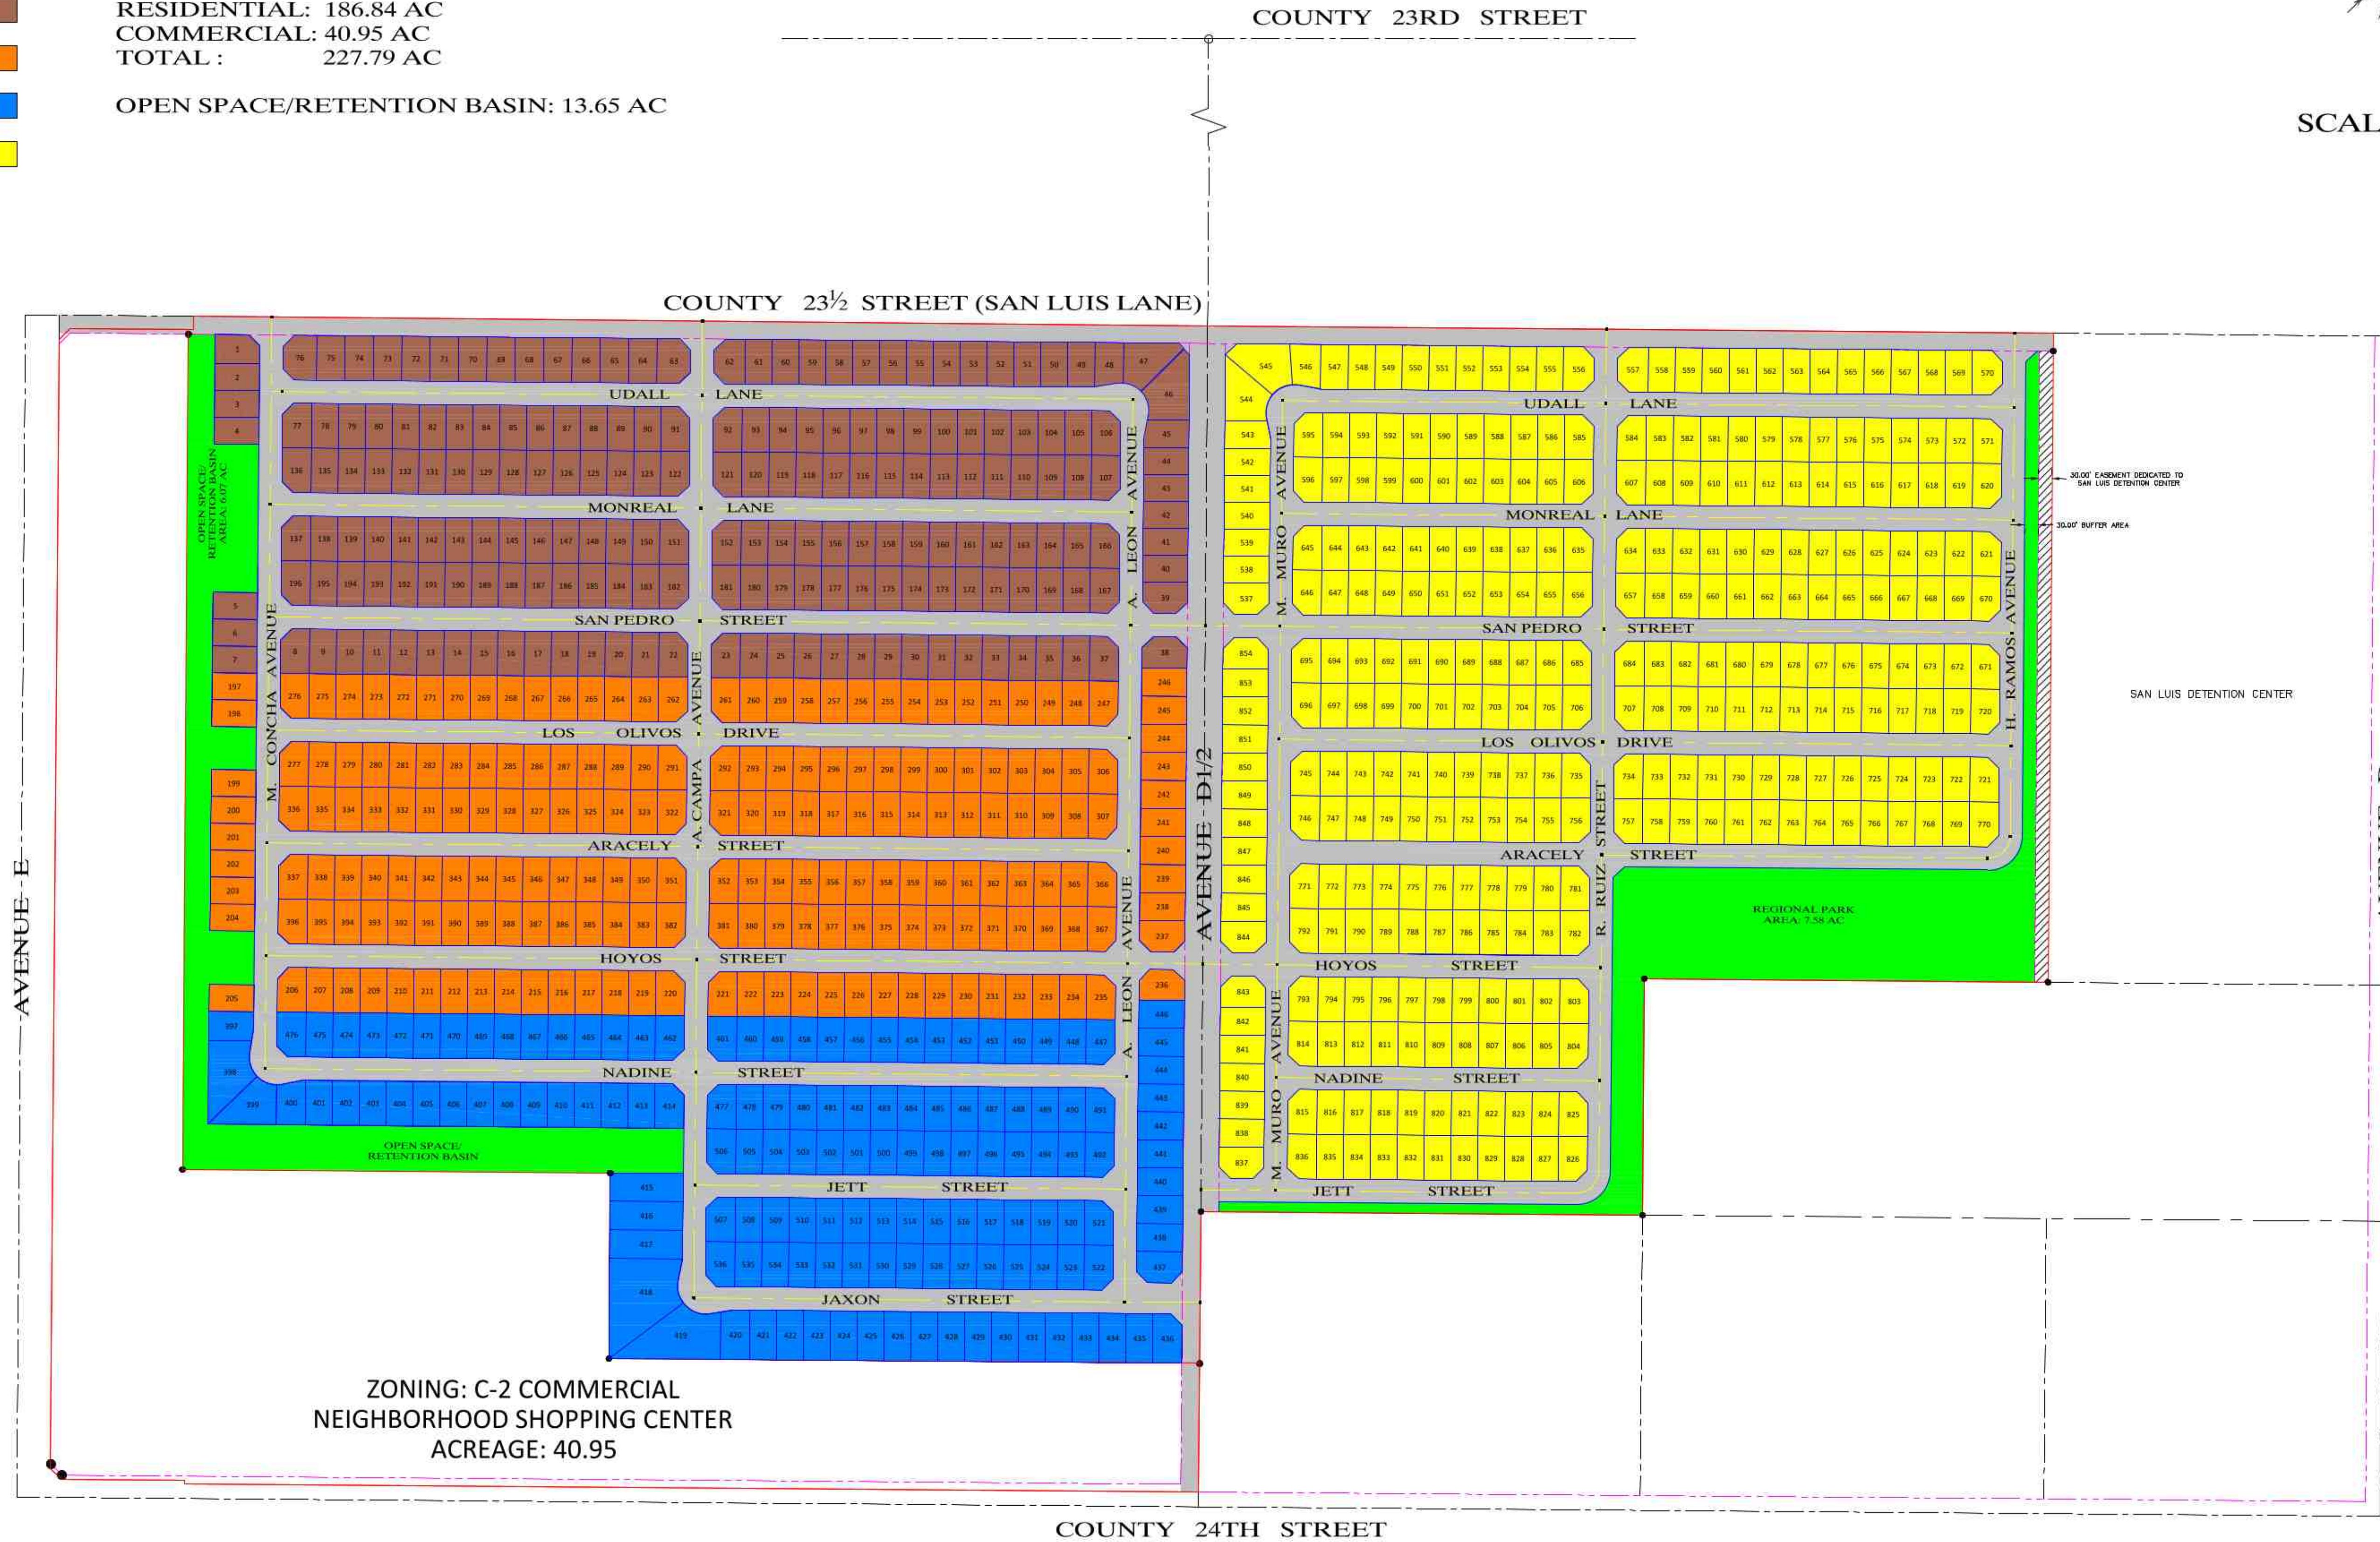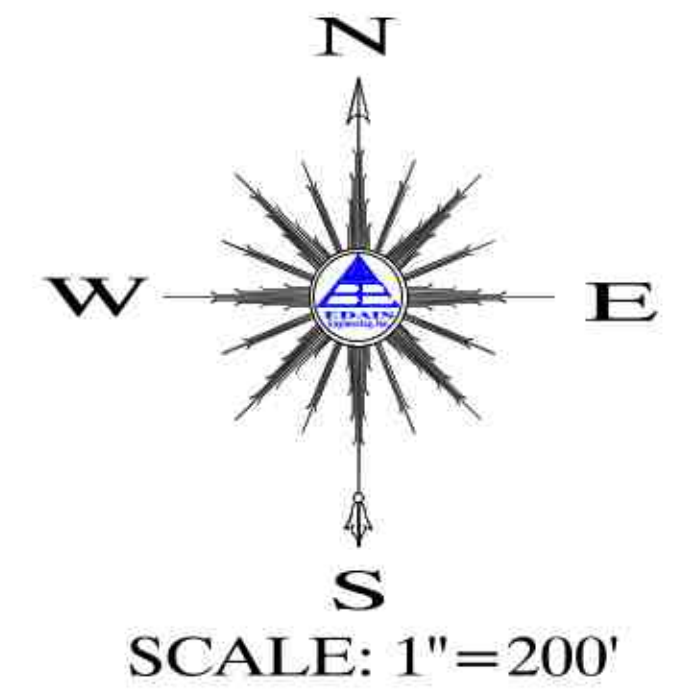

REVISIONS	
△	
△	
△	
△	
△	

PRELIMINARY LAYOUT

LOS MEZQUITES SUBDIVISION

EDAIS
 Engineering, Inc.
 10000 N. 19th Avenue, Suite 100
 Aurora, Colorado 80012
 (303) 944-3068
 www.edaisengineering.com

PRELIMINARY NOT FOR CONSTRUCTION

DATE:	APR 2021
DRAWN:	JAT
CHECKED:	NKE
PROJECT:	21-028
SHEET NUMBER:	1