
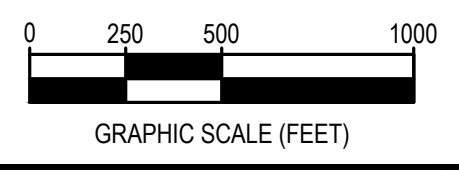
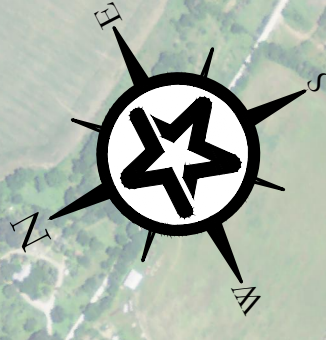


G:\PROJECTS\1-03165\2 ENGINEERING\2.0 CAD\1-03165 PROPERTY EXHIBIT.DWG, OVERALL MAP, 1/2/2020 10:44:08 AM, achids

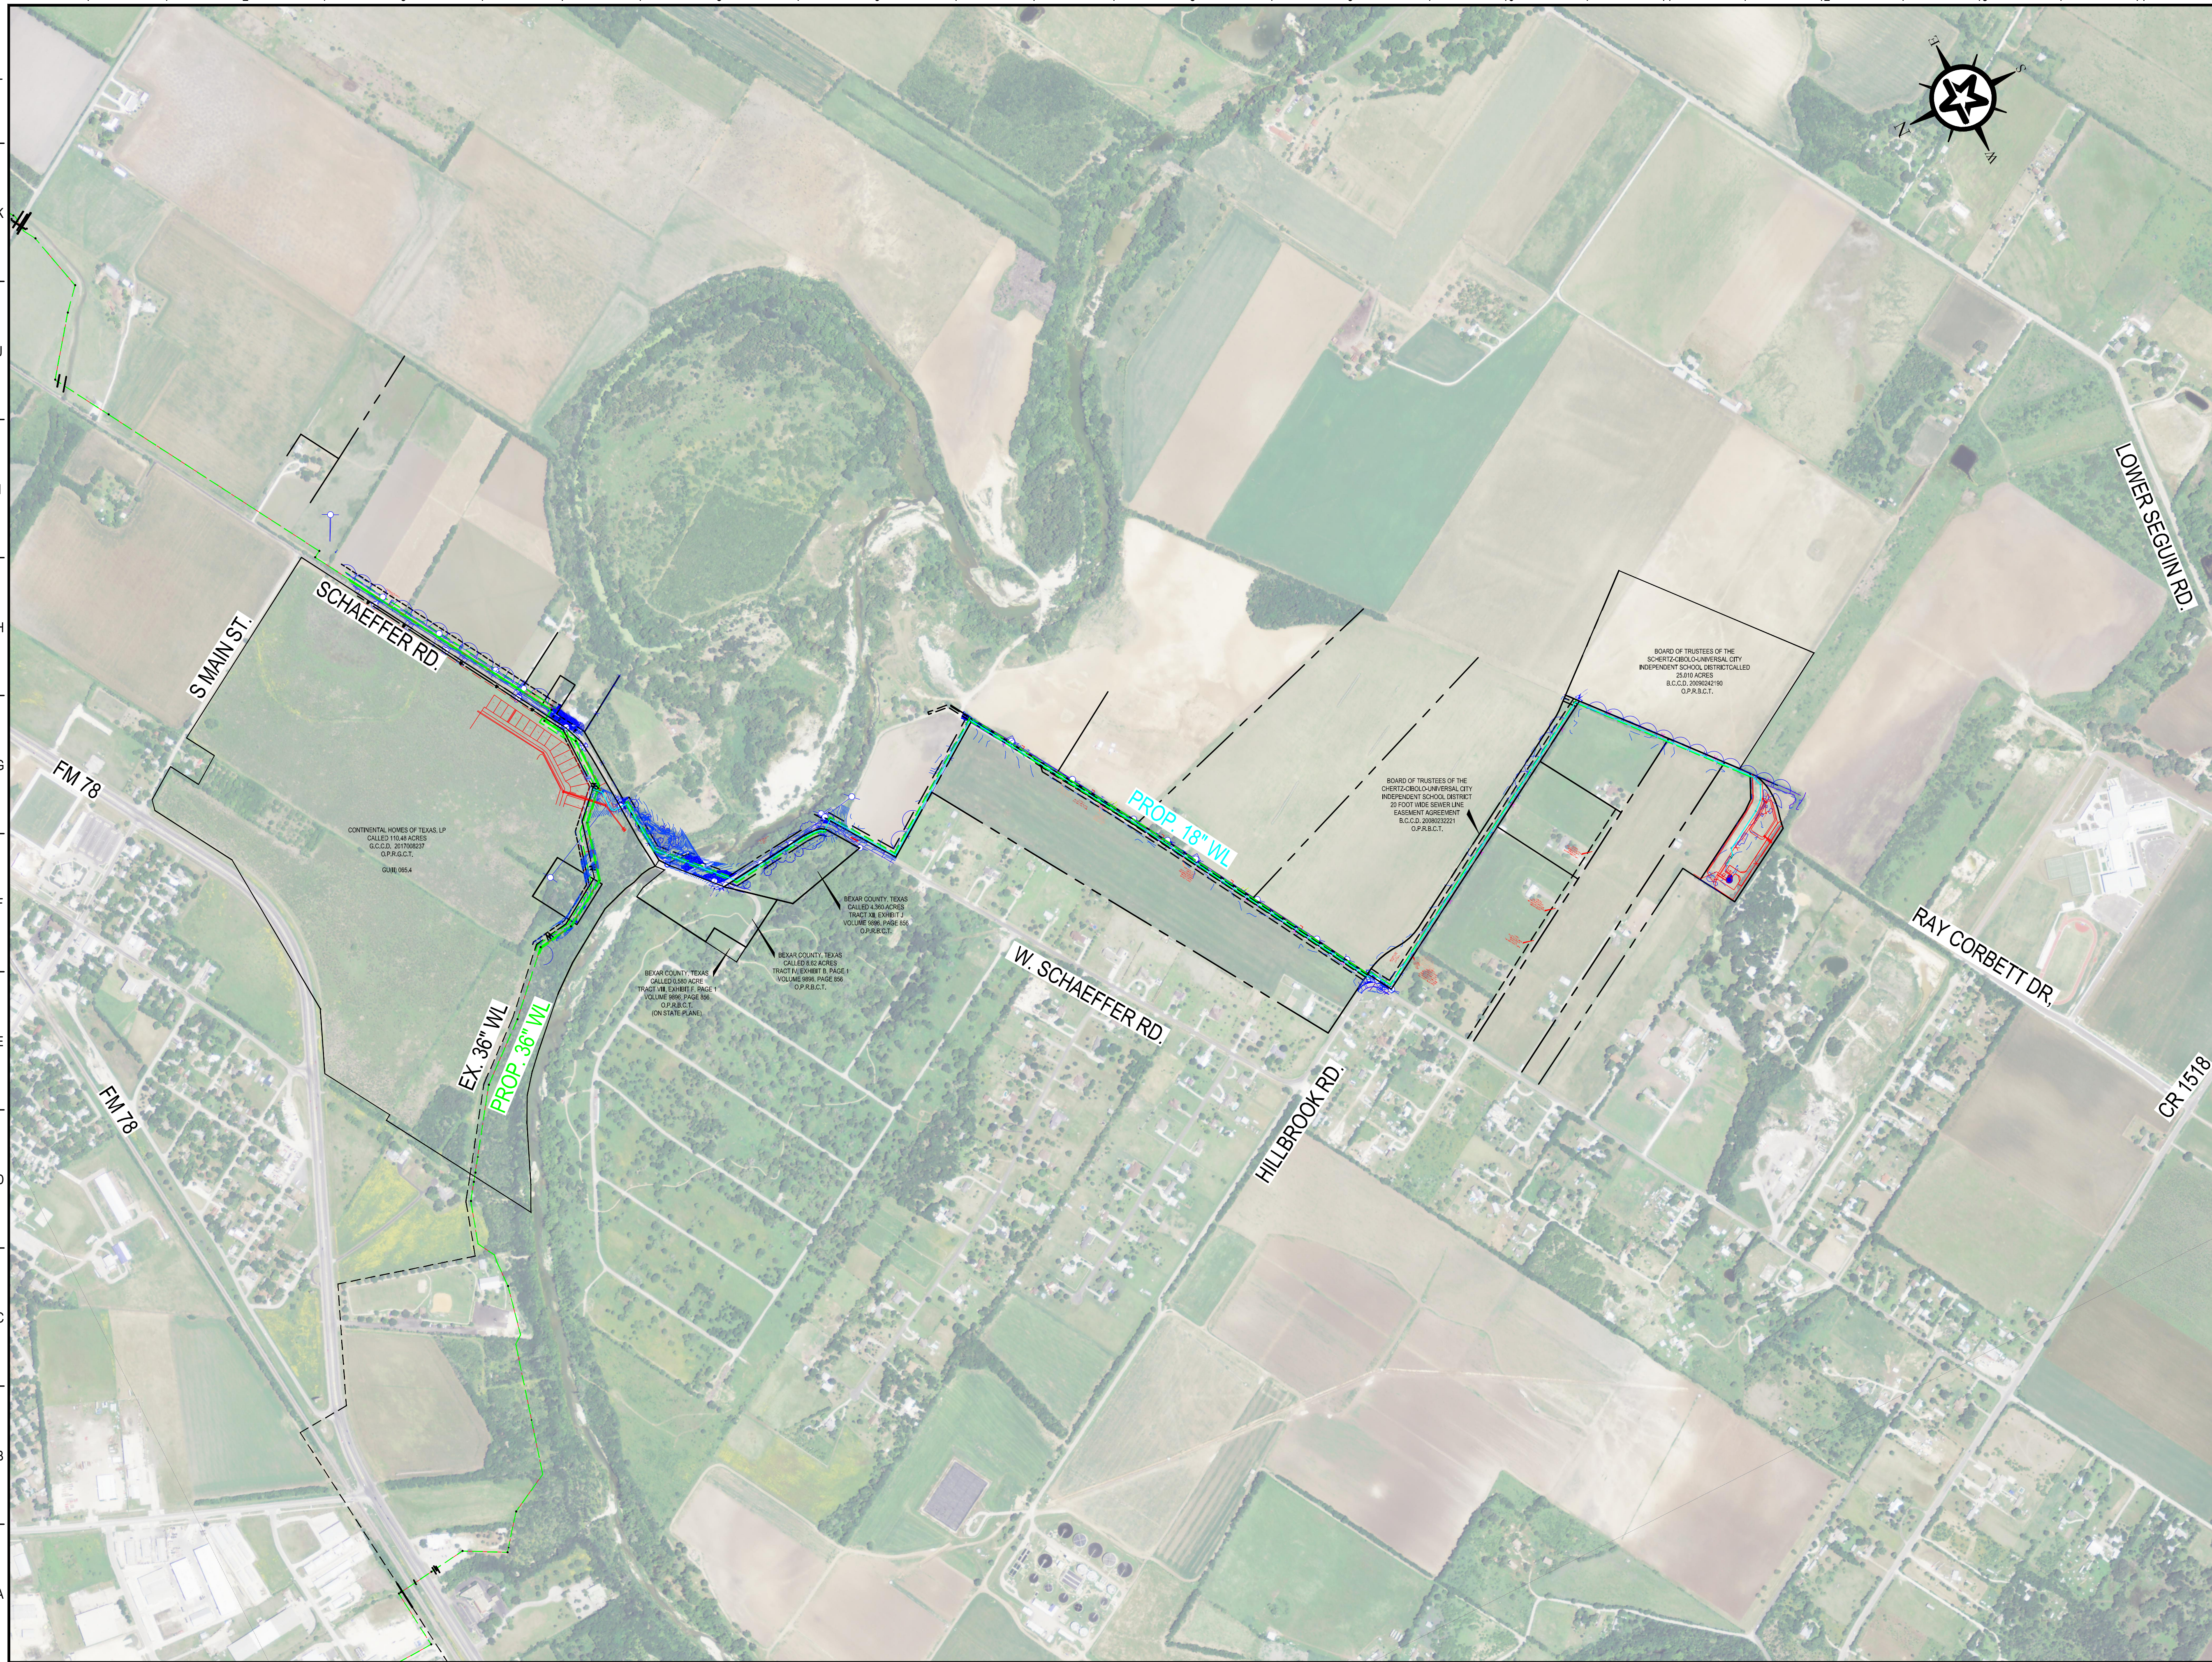

REV.	DESCRIPTION	DATE

**Walker Partners**  
engineers ★ surveyors  
T.B.P.E. Registration No. 8053

**SSLGC**  
SCHERTZ CONNECTION  
OVERALL MAP

PM	JFW
DESIGNED	JFW
DRAFTED	ARC
CHECKED	JFW
PROJECT NO.	1-03165

DRAWING NO.  
**EX. 1**