
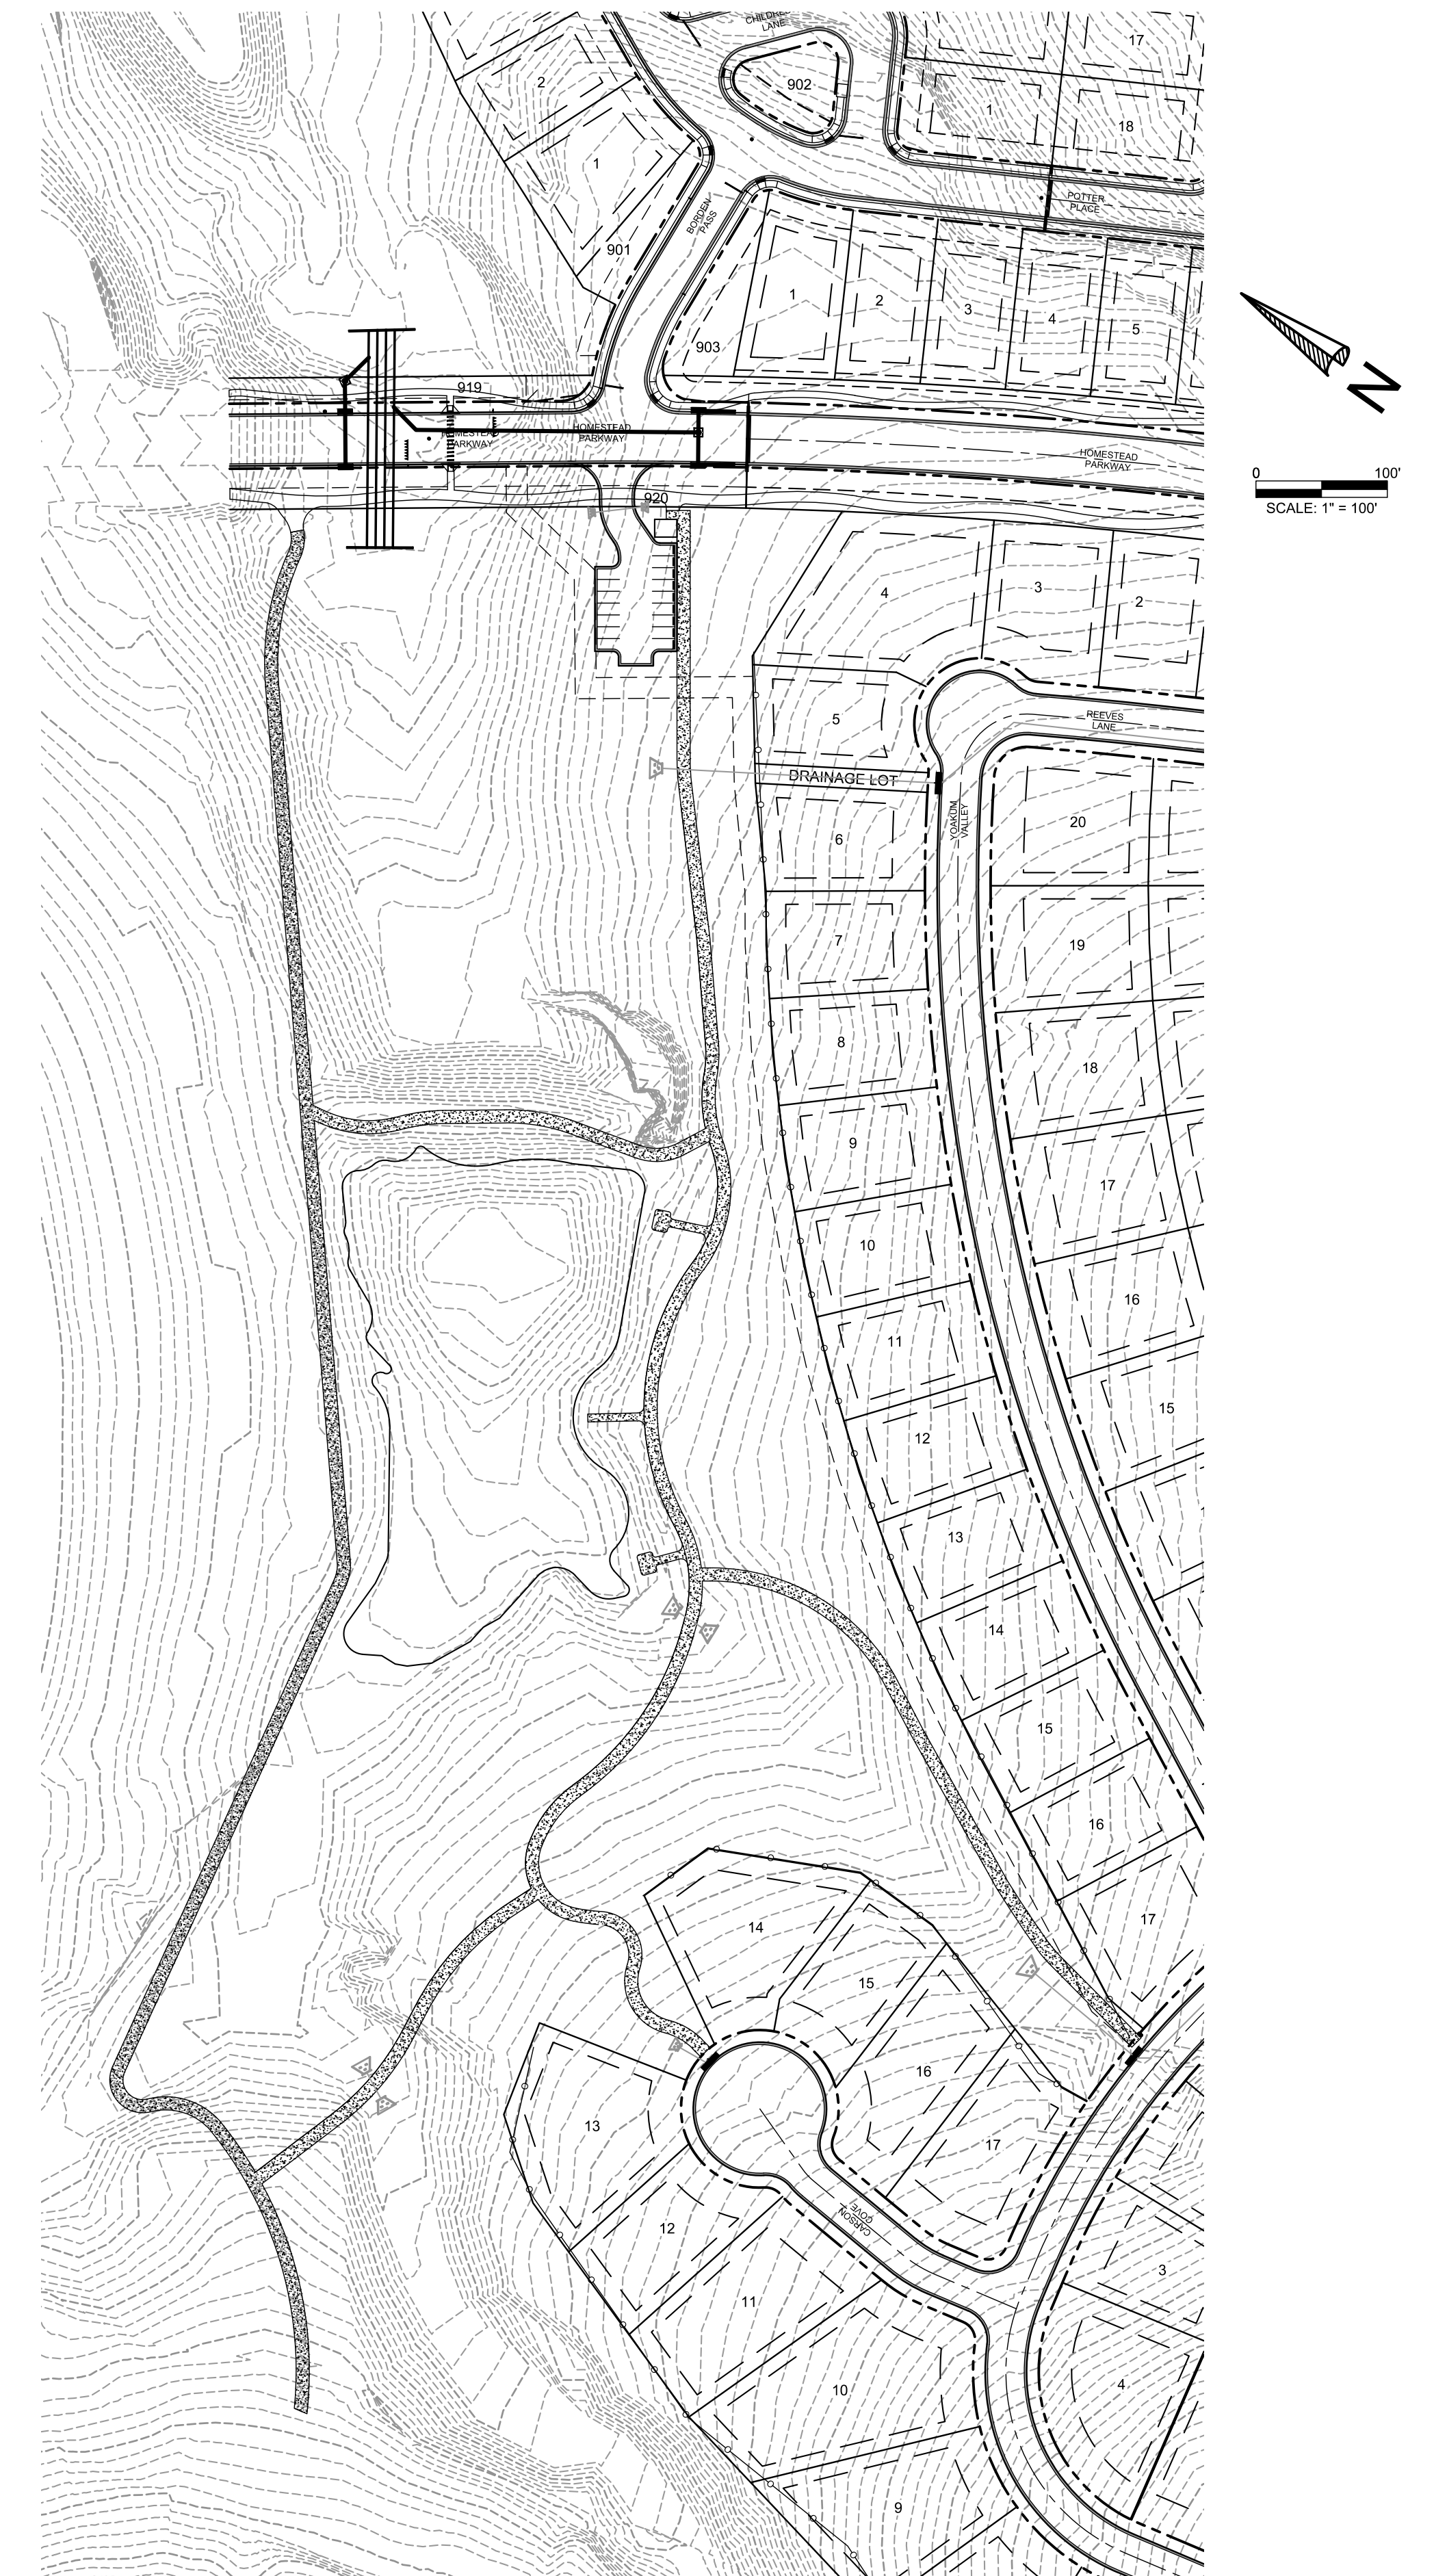


F:\HOMESTEAD\PROJECTS\17-012 HOMESTEAD PH2\DRAWINGS\PH2\PHASE-2\SOULHCITY PARK SITE PLAN_JMM.DWG, 9/17/2021, JESSICA MILLIGAN

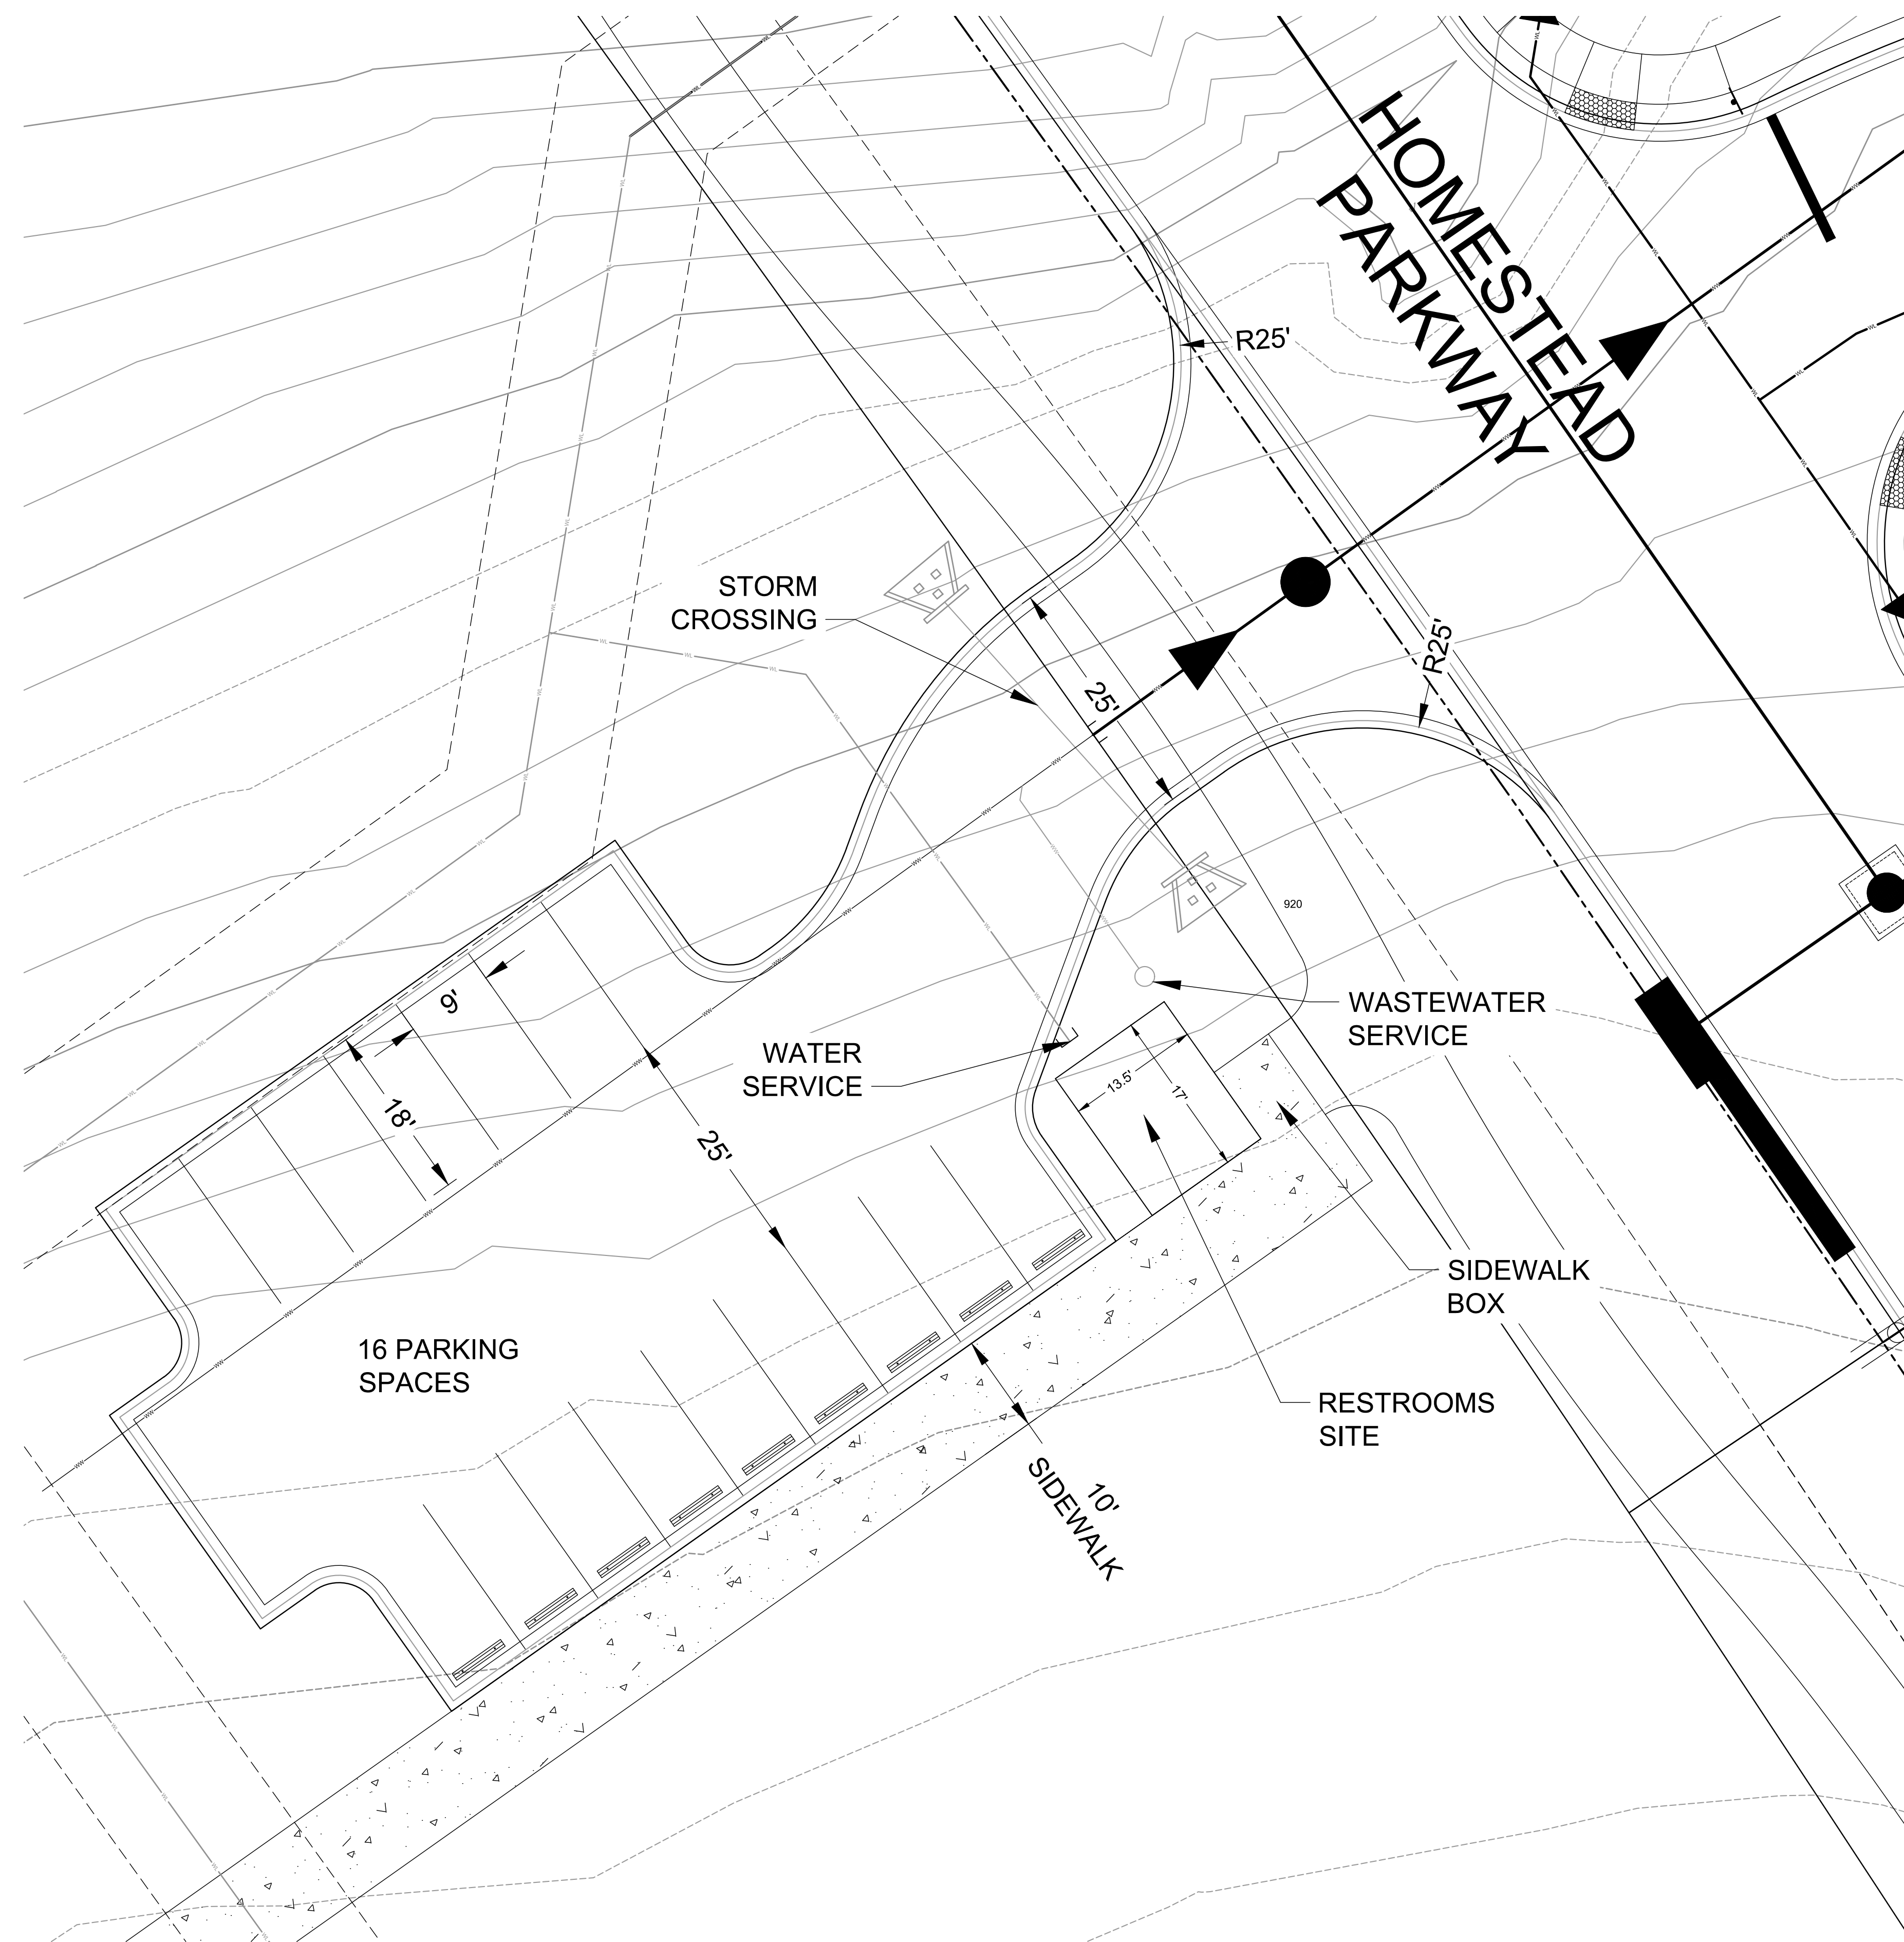

HOMESTEAD
CITY PARK
SITE PLAN

MALONE WHEELER
SINCE INC. 1995

CIVIL ENGINEERING • DEVELOPMENT CONSULTING • PROJECT MANAGEMENT

5113 Southwest Pkwy, Suite 260
Austin, Texas 78735
Phone: (512) 899-0601 Fax: (512) 899-0655
Firm Registration No. F-786

F:\HOMESTEAD\PROJECTS\17-012 HOMESTEAD PH2\DRAWINGS\PH2\PHASE-2\SOULHCITY PARK SITE PLAN_JMM.DWG, 9/17/2021, 3:46:05 PM, Jessica