


TRAFFIC CONTROL PLAN FOR THE SCOTT & WHITE 5K

<u>SHEET #</u>	<u>SHEET NAME</u>
1	COVER SHEET
2 - 5	TRAFFIC CONTROL PLANS

ROUTE

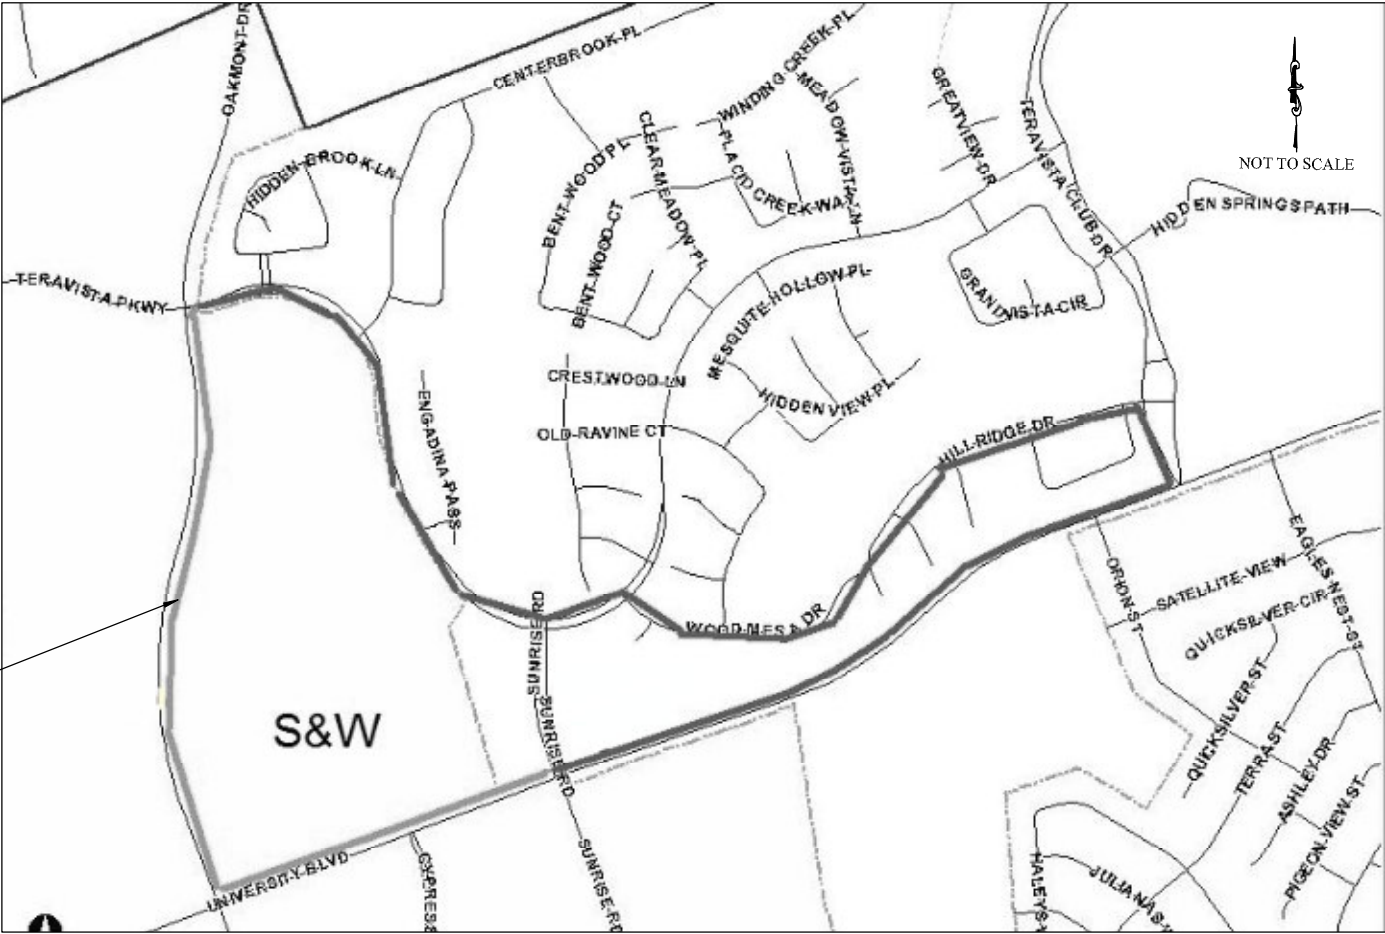

LOCATION MAP

SUBMITTED BY:

GARRY L SILAGI

APRIL 2008

SD&D, LLC.


DATE

ENGINEERED BY:

ENCO CONSULTING, INC.

DATE

This document is released for the purpose of interim review and mark-up under the authority of Milan Urukalo, P.E. 88901. It is not to be used for construction purposes.

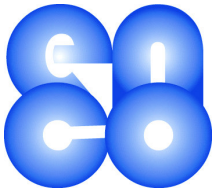


enco consulting, inc.

316 Nautilus Avenue, Austin, TX 78738
512-261-3001 voice 512-261-7001 fax




131 Old Stone Road Cedar Creek, Texas 78612
512-350-7840

SHEET
1

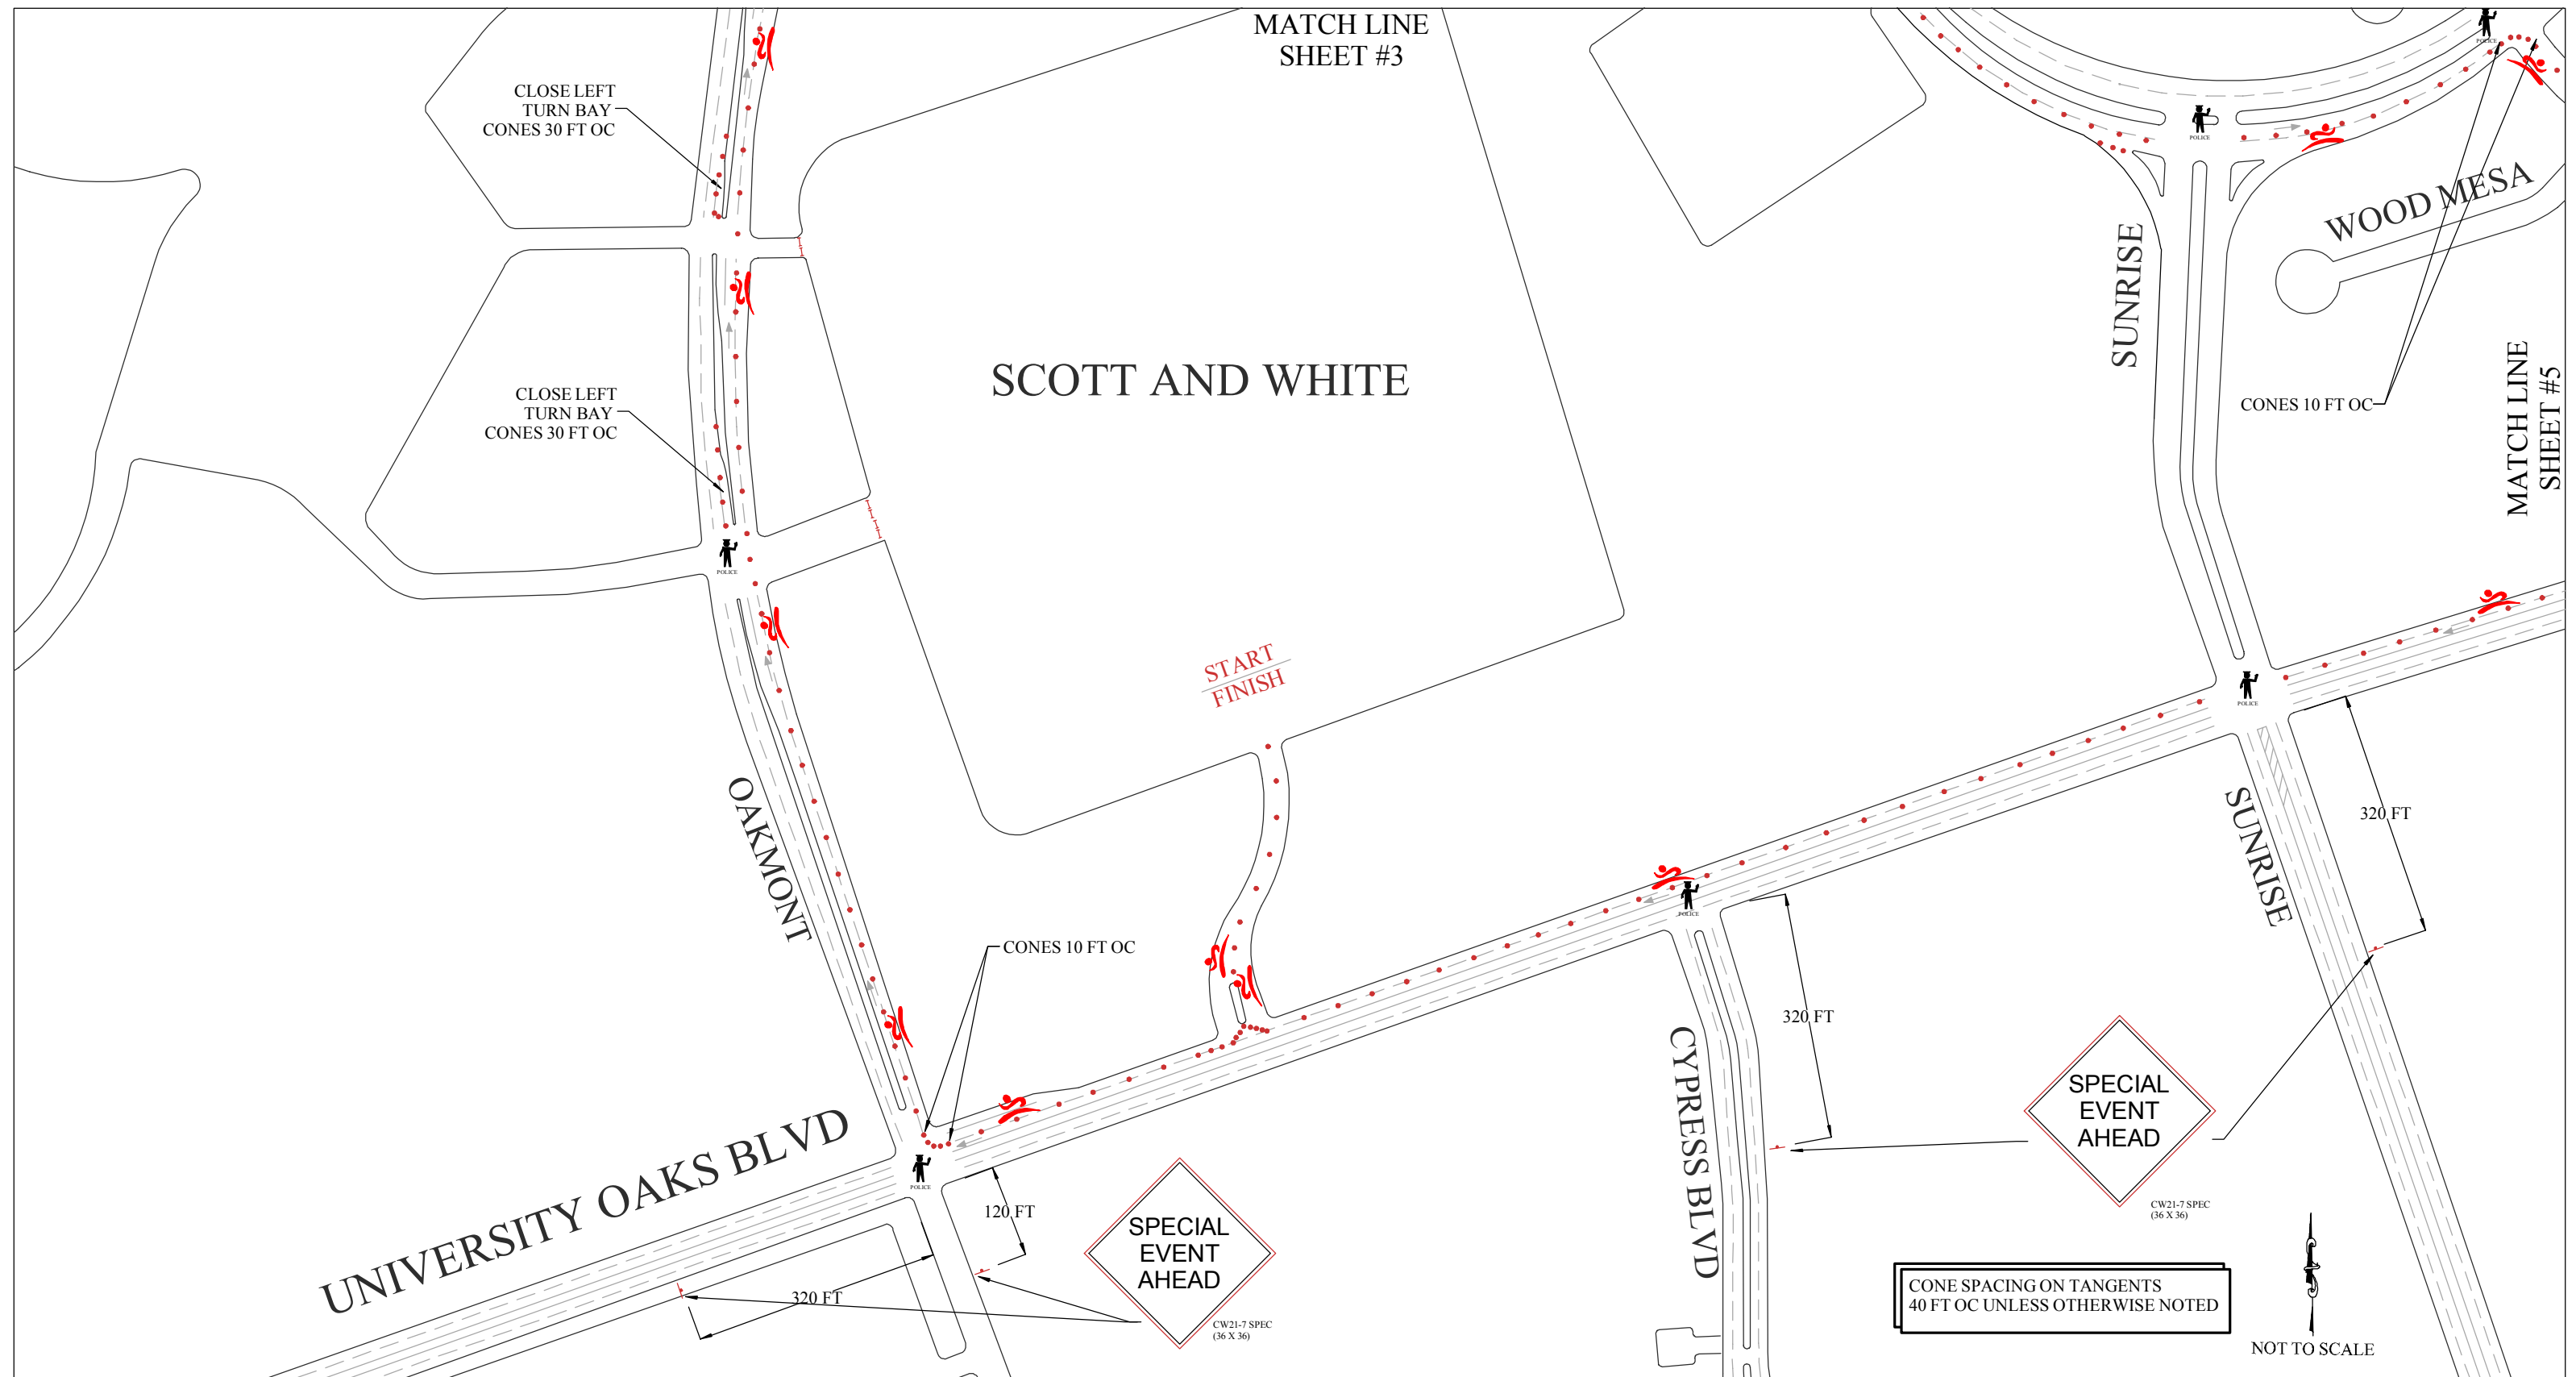

UNIVERSITY AND OAKMONT TRAFFIC CONTROL PLAN

This document is released for the purpose of interim review and mark-up under the authority of Milan Urukalo, P.E. 88901. It is not to be used for construction purposes.

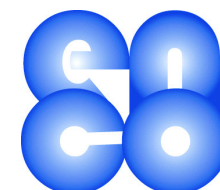


enco consulting, inc.

316 Nautilus Avenue, Austin, TX 78738
512-261-3001 voice 512-261-7001 fax




131 Old Stone Road Cedar Creek, Texas 78612
512-350-7840

SHEET 2

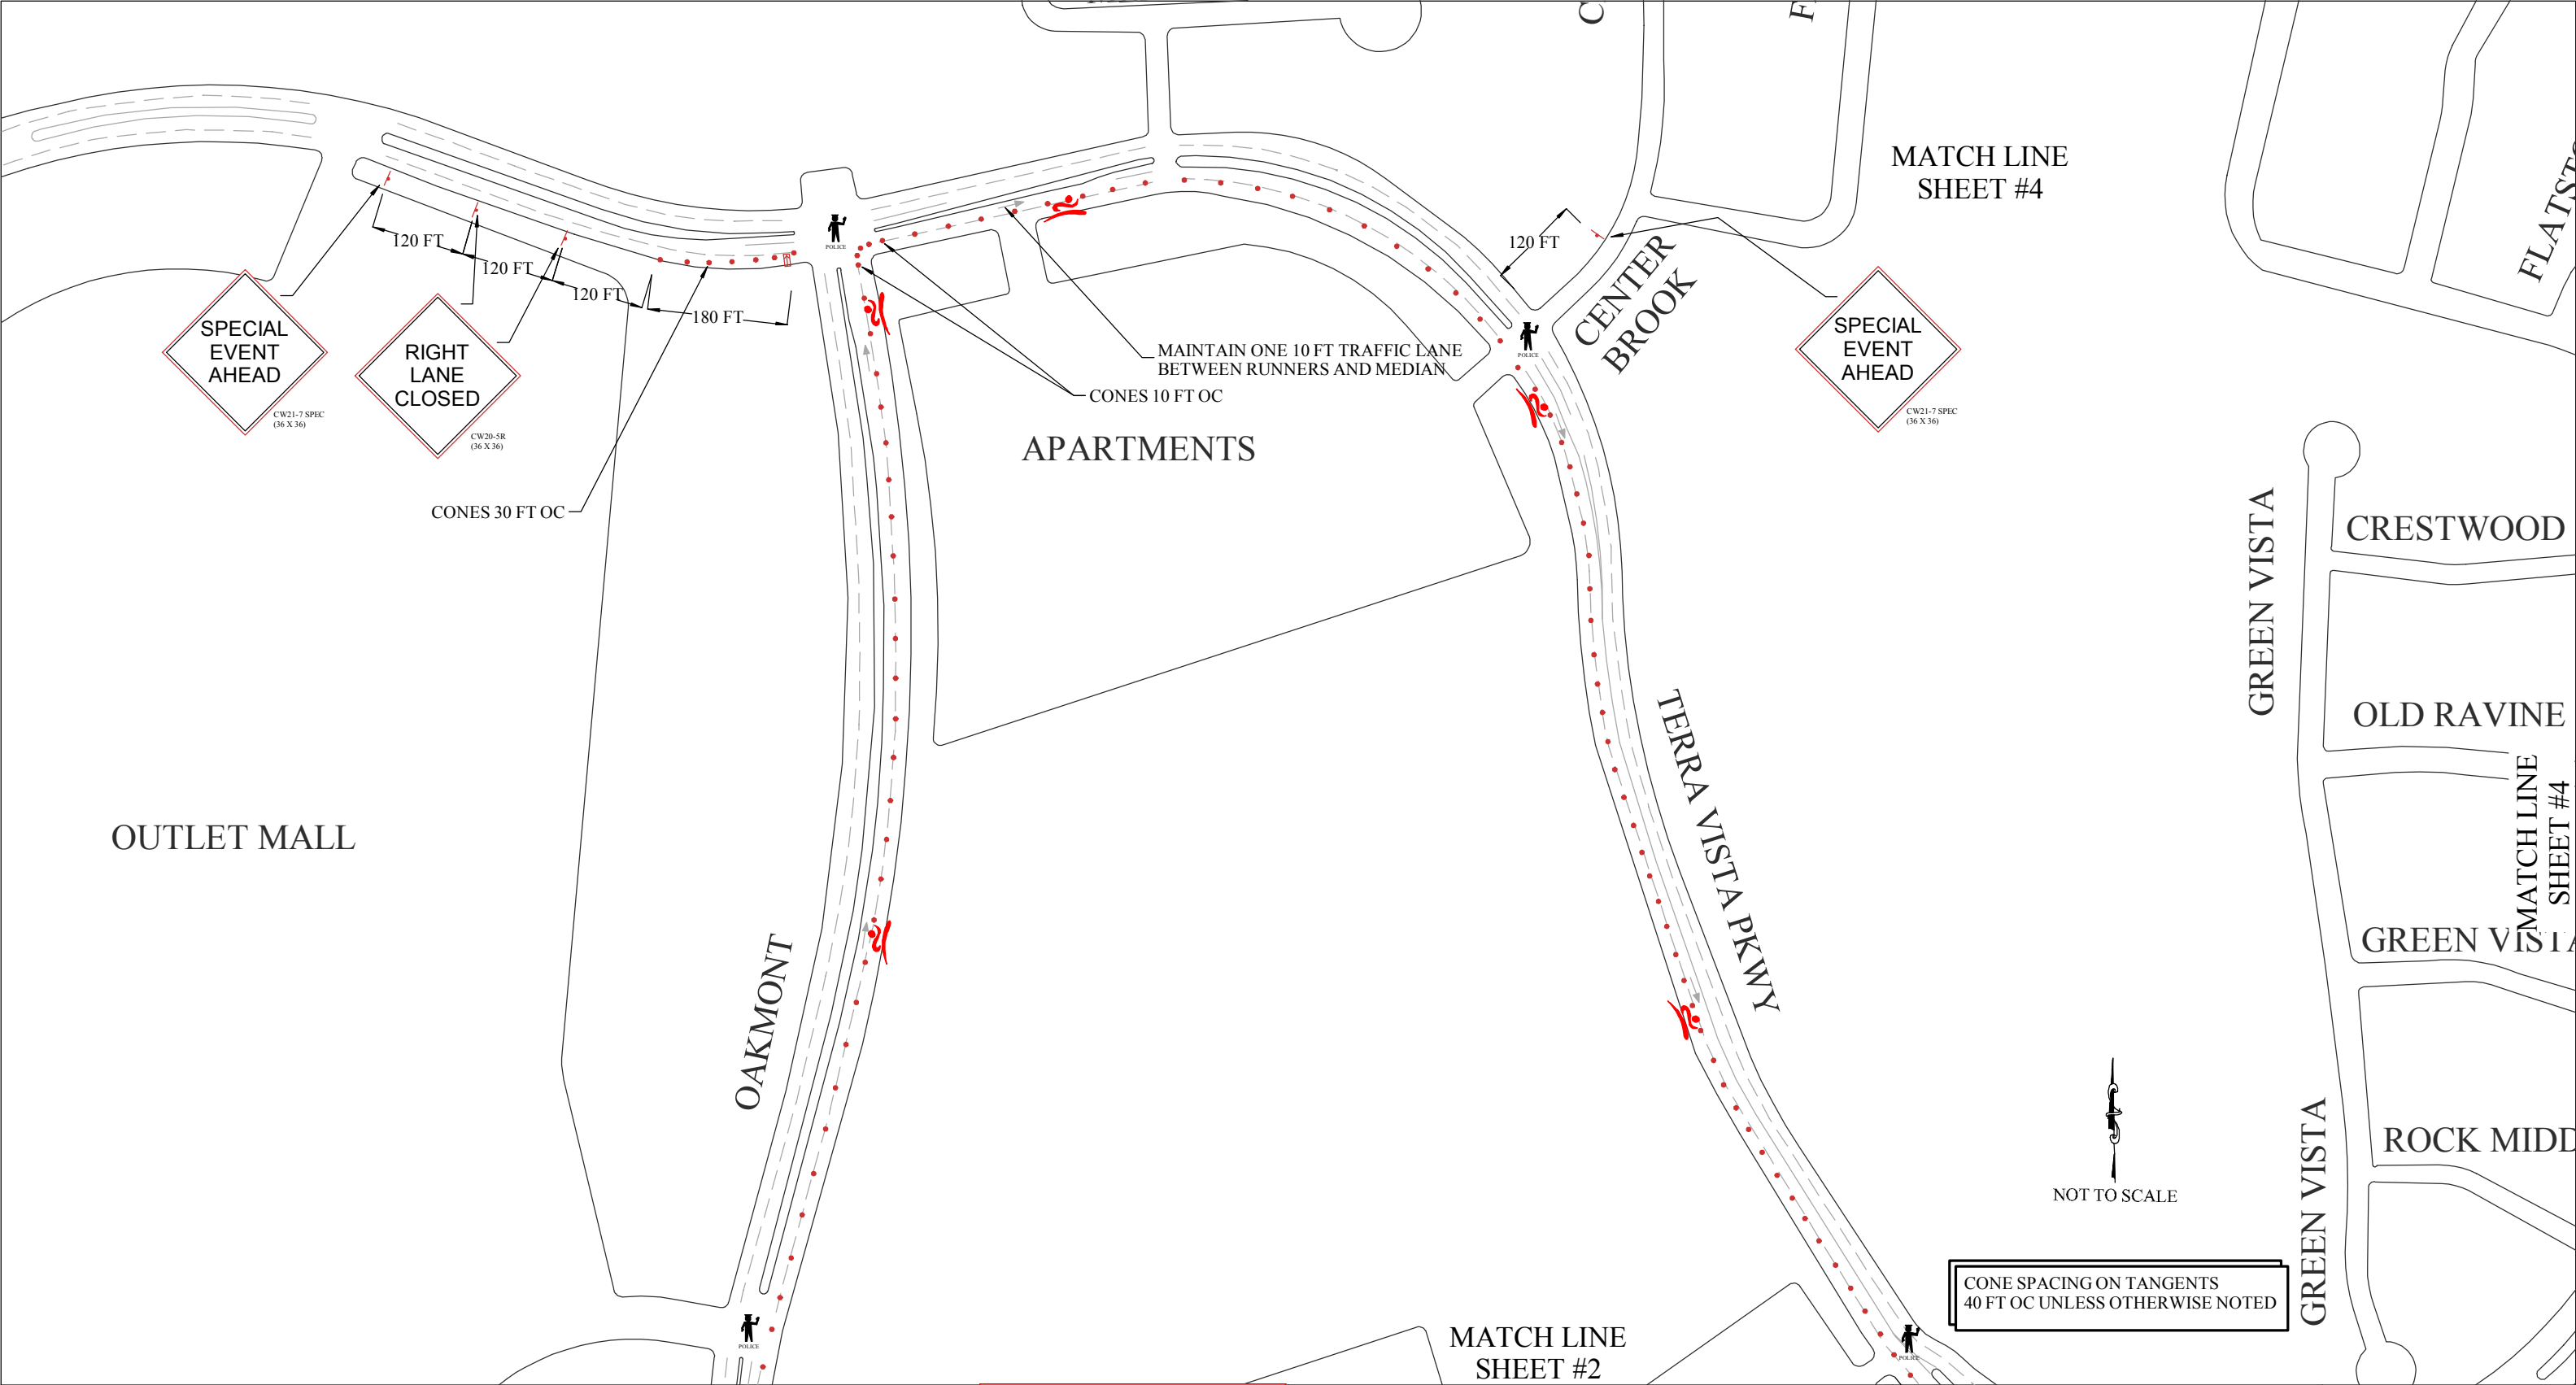

OAKMONT AND TERRA VISTA
TRAFFIC CONTROL PLAN

This document is released for the purpose of interim review and mark-up under the authority of Milan Urukalo, P.E. 88901. It is not to be used for construction purposes.

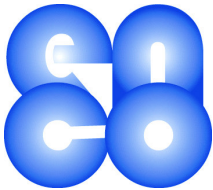


enco consulting, inc.

316 Nautilus Avenue, Austin, TX 78738
512-261-3001 voice 512-261-7001 fax




131 Old Stone Road Cedar Creek, Texas 78612
512-350-7840

SHEET
3

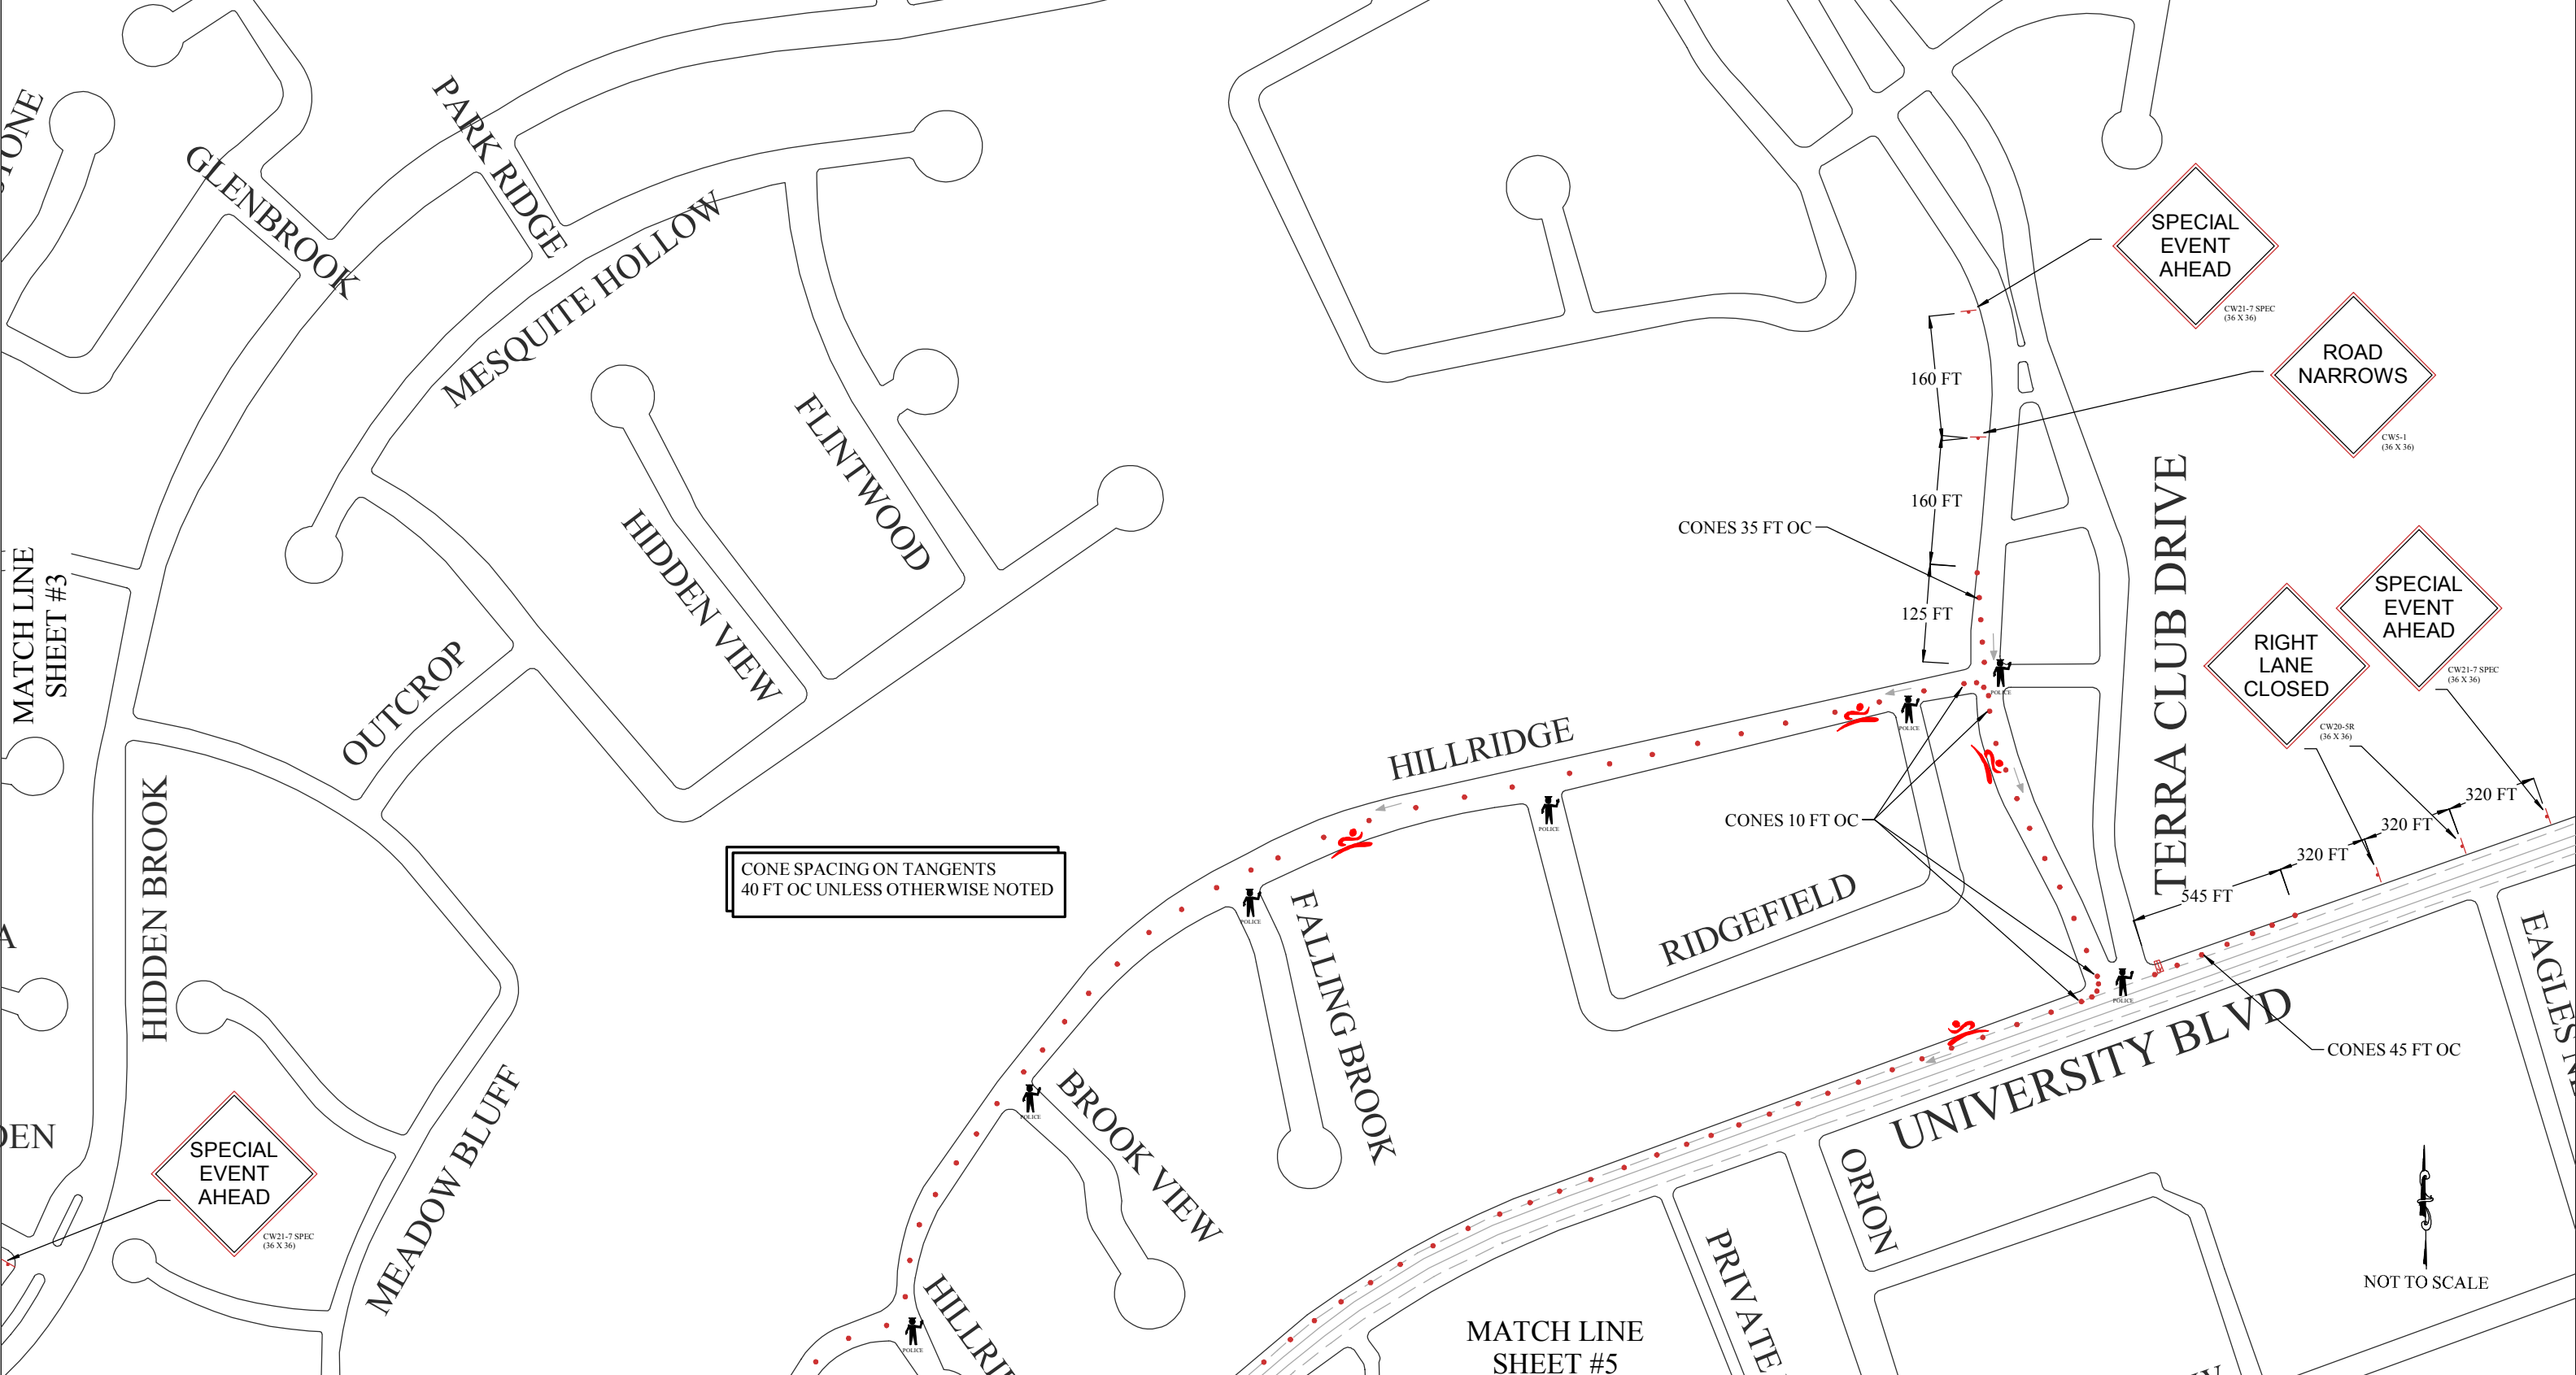

HILLRIDGE, TERRA CLUB
AND UNIVERSITY
TRAFFIC CONTROL PLAN

This document is released for
the purpose of interim review
and mark-up under the authority
of Milan Urukalo, P.E. 88901.
It is not to be used for
construction purposes.

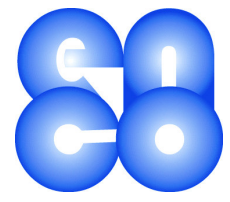


enco consulting, inc.
316 Nautilus Avenue, Austin, TX 78738
512-261-3001 voice 512-261-7001 fax




131 Old Stone Road Cedar Creek, Texas 78612
512-350-7840

SHEET
4

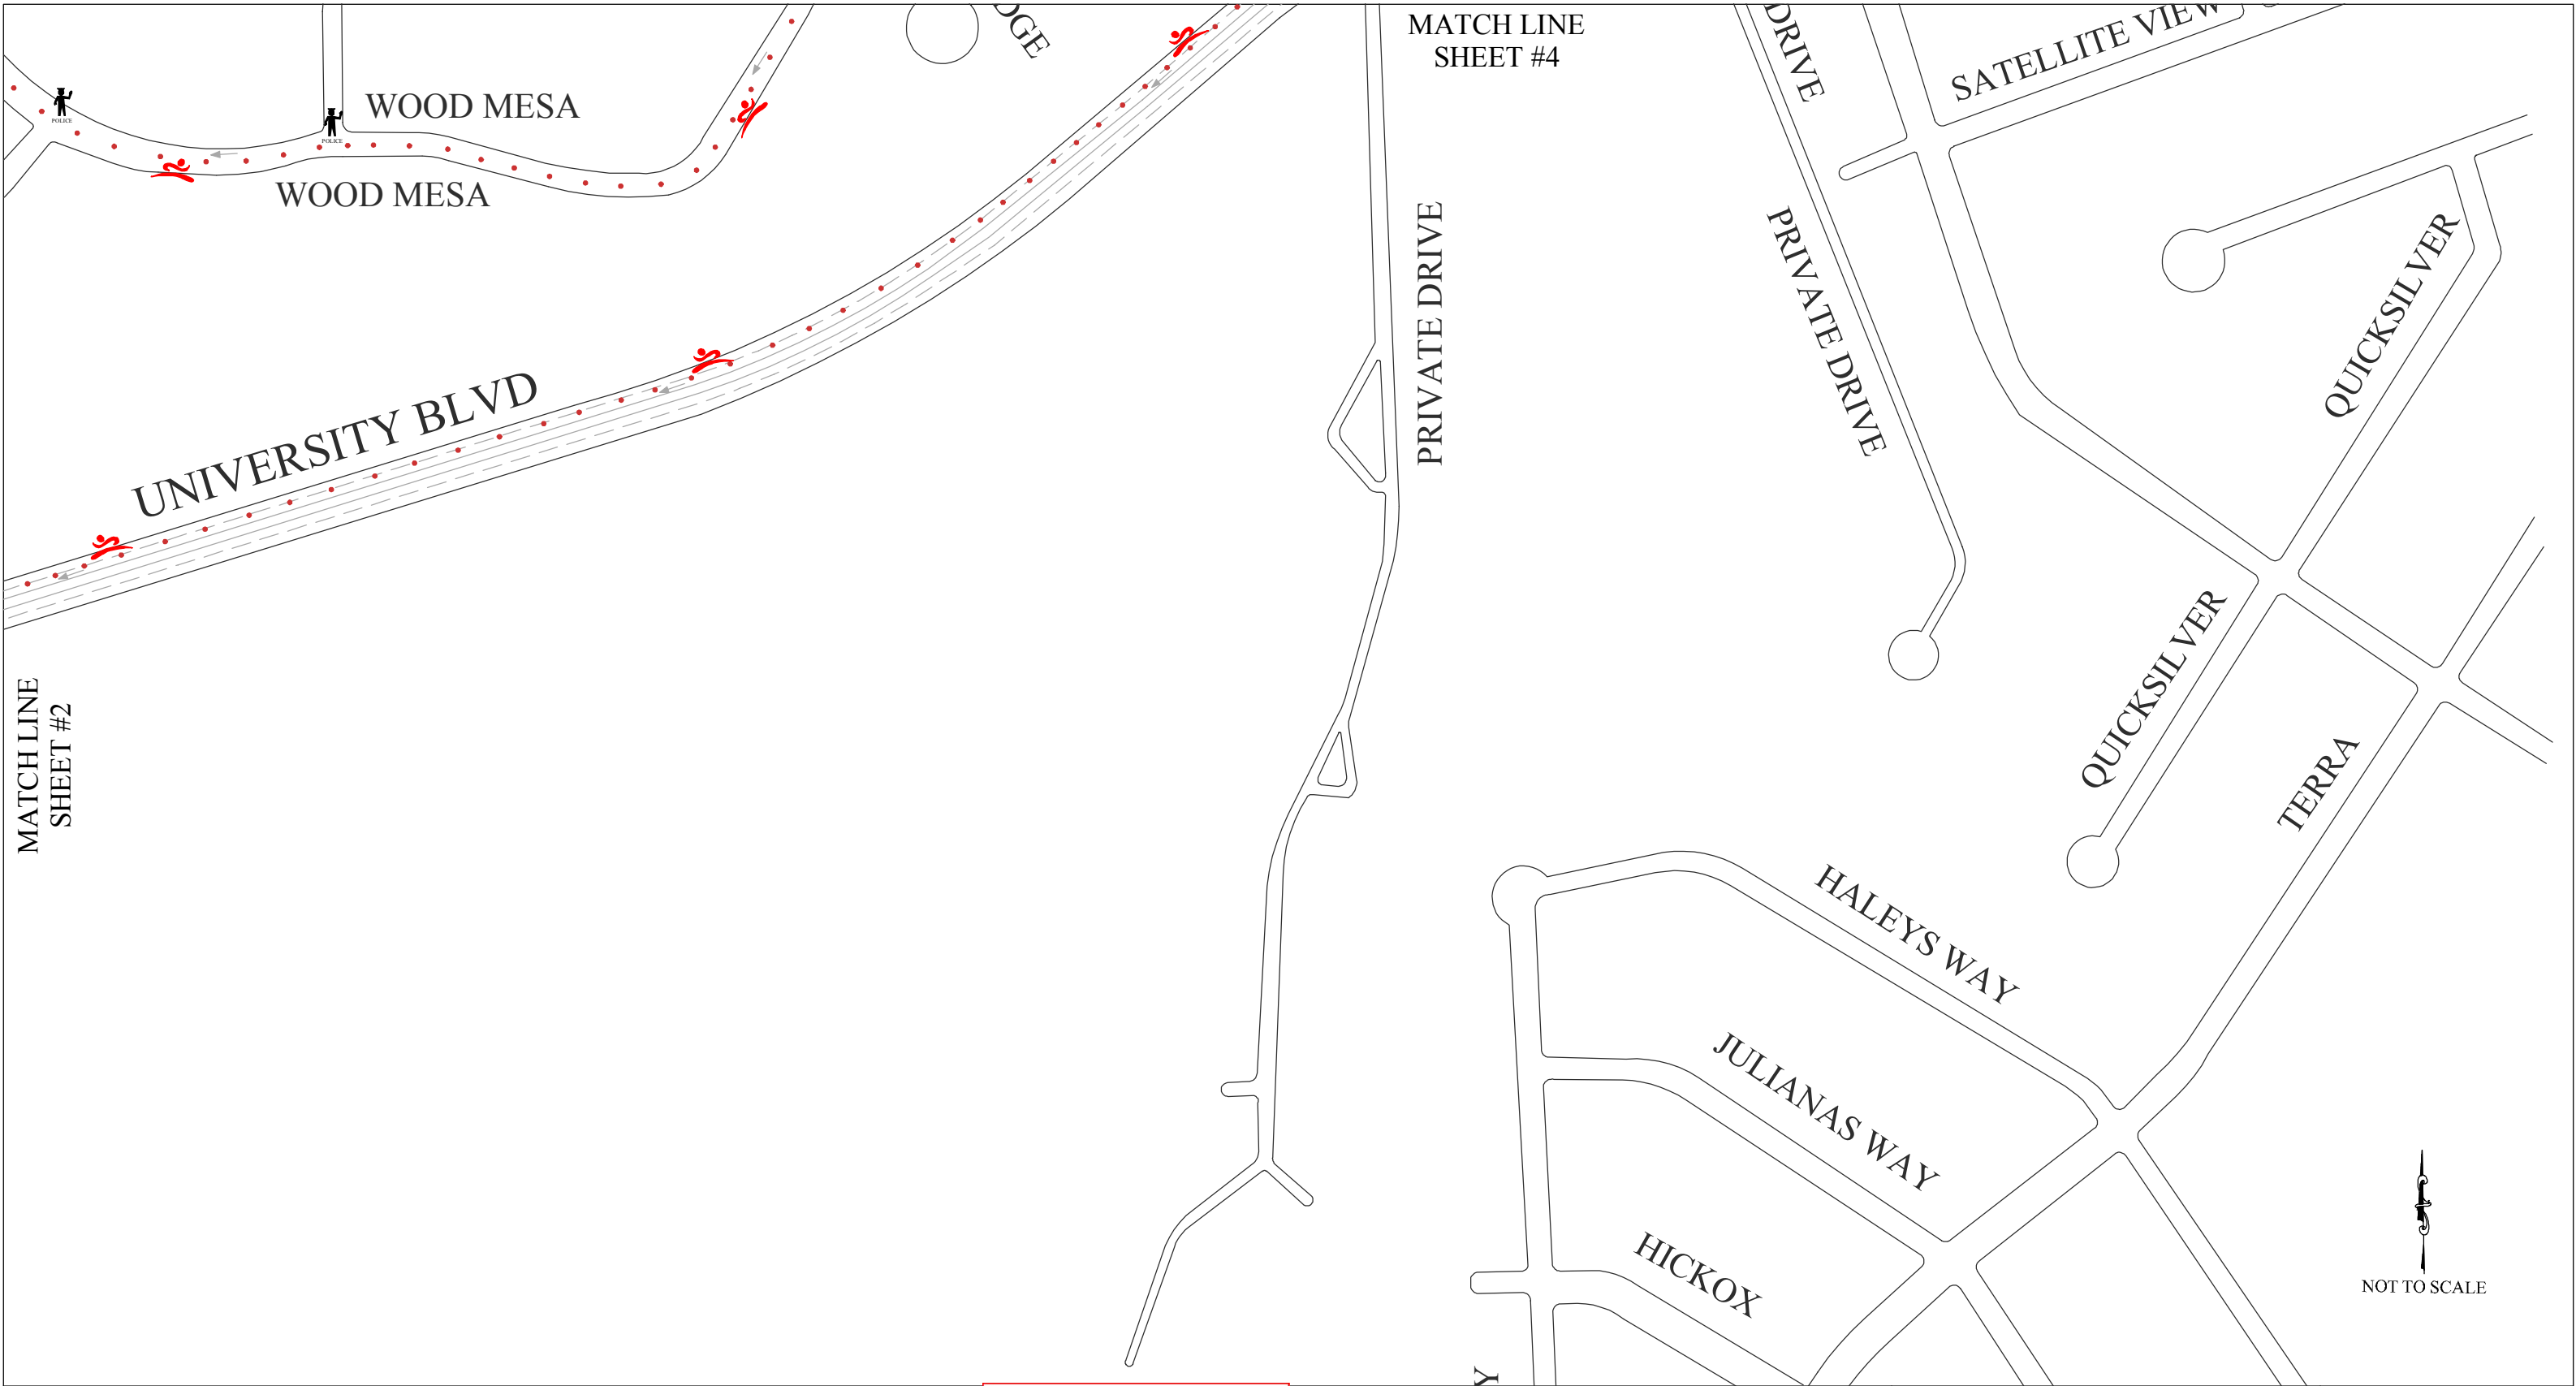

WOOD MESA AND UNIVERSITY TRAFFIC CONTROL PLAN

This document is released for the purpose of interim review and mark-up under the authority of Milan Urukalo, P.E. 88901. It is not to be used for construction purposes.

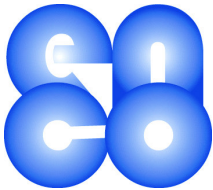

enco consulting, inc.

316 Nautilus Avenue, Austin, TX 78738
512-261-3001 voice 512-261-7001 fax



131 Old Stone Road Cedar Creek, Texas 78612
512-350-7840

SHEET
5